


Gable End / East Elevation

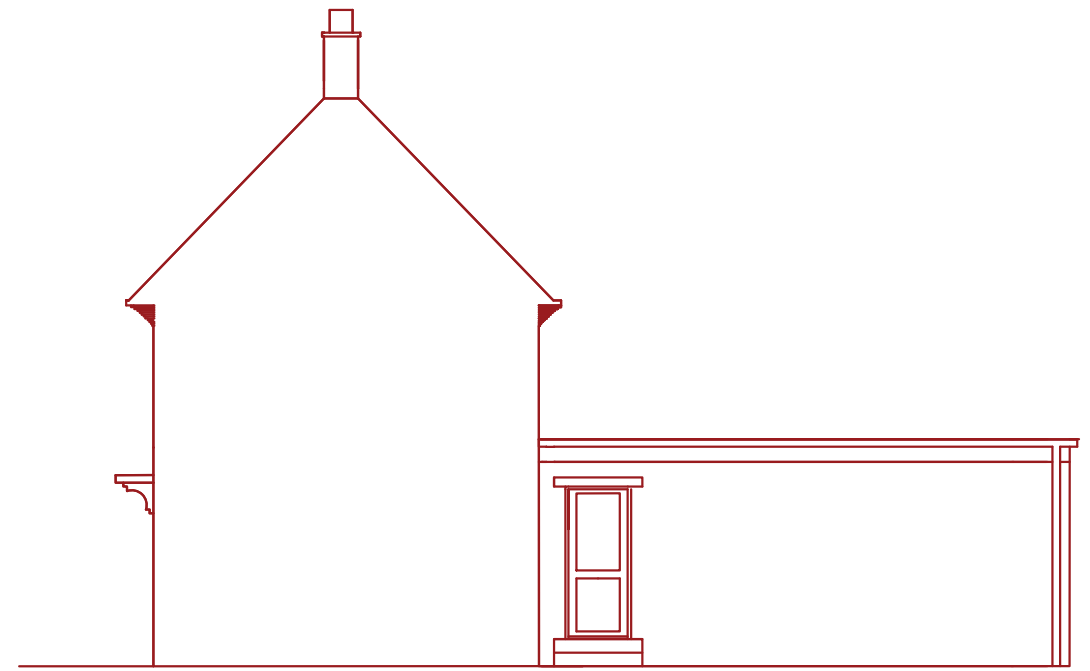

West Elevation

Address 20 Hallam Close, Filey. YO14 0AU.	Scale 1:100	Date 20/02/2024
	White Rose Home Improvement Agency	
Drawing no. Proposed Drainage	Drawn	PC