



Front / North Elevation

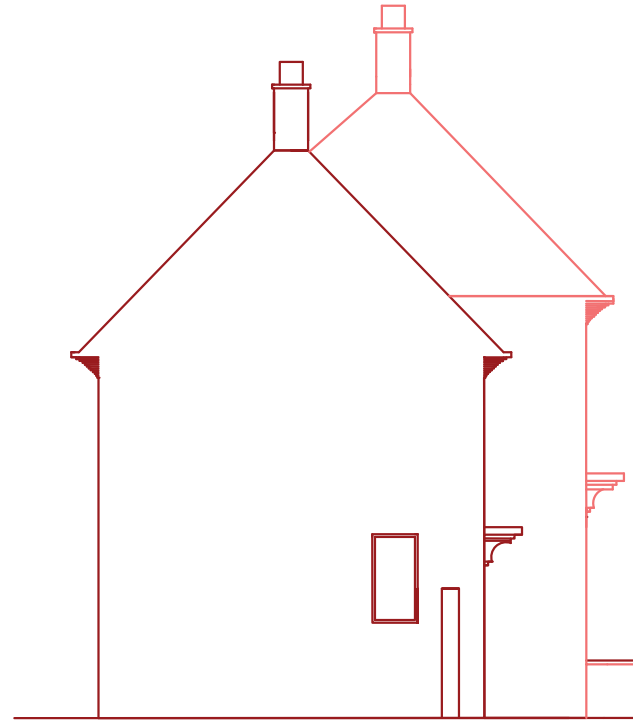

Gable End / East Elevation

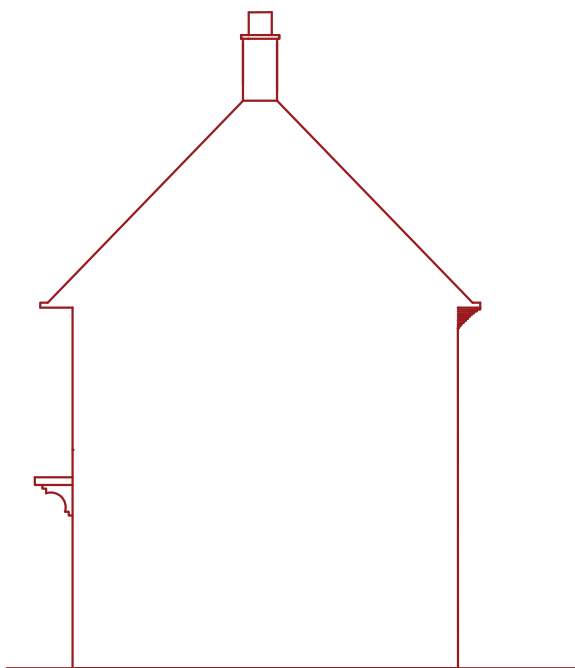

West Elevation



Rear / South Elevation

Address 20 Hallam Close, Filey. YO14 0AU.	Scale 1:100	Date 08/01/2024
	White Rose Home Improvement Agency	
	Drawing no. Existing Elevations	Drawn PC