






PROPOSED FRONT ELEVATION

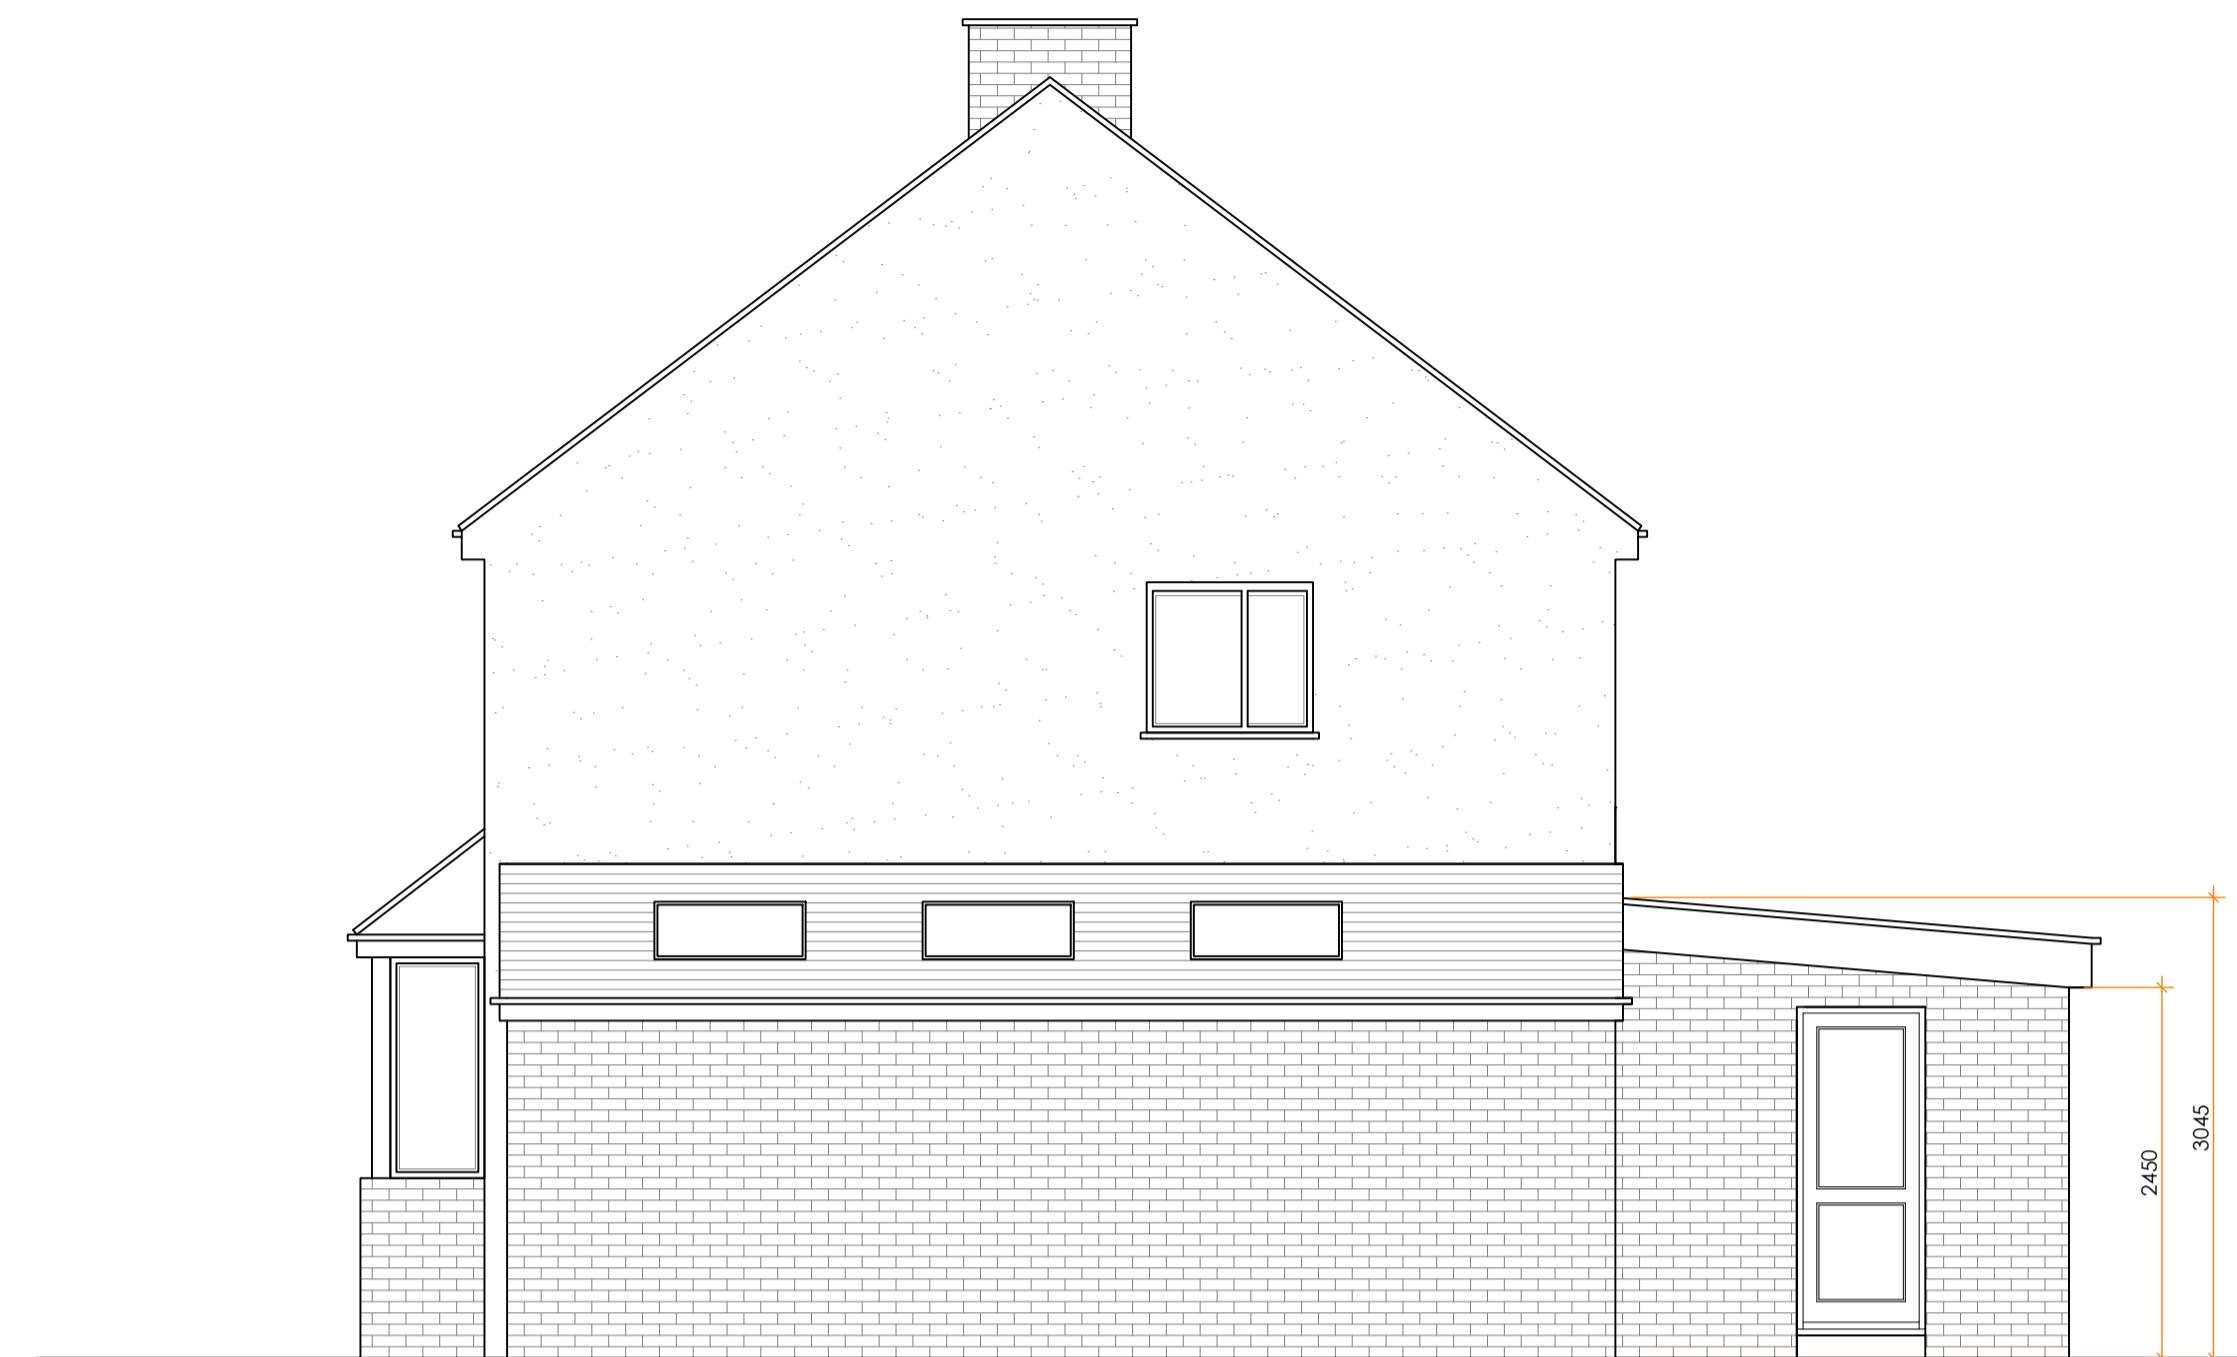

PROPOSED SIDE ELEVATION

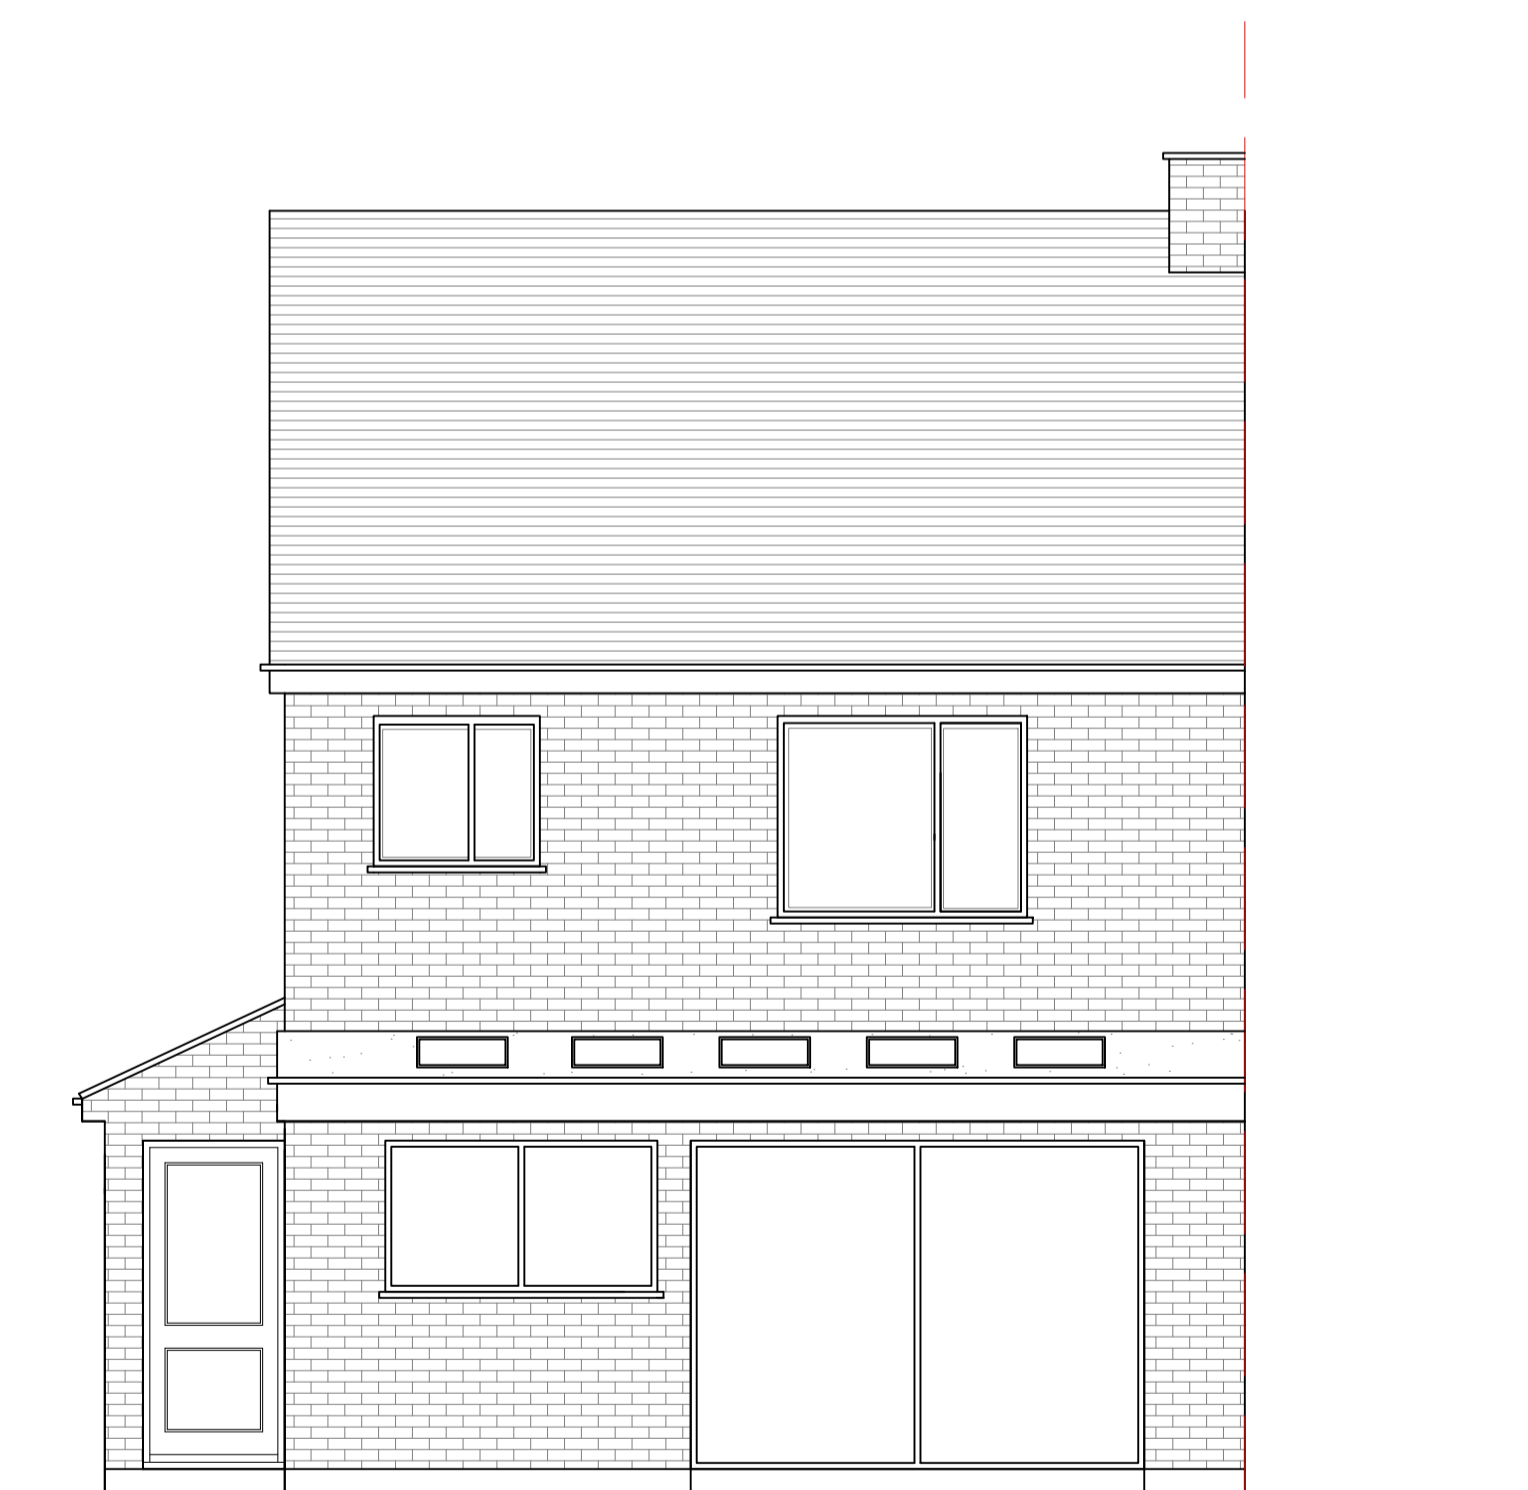

PROPOSED REAR ELEVATION

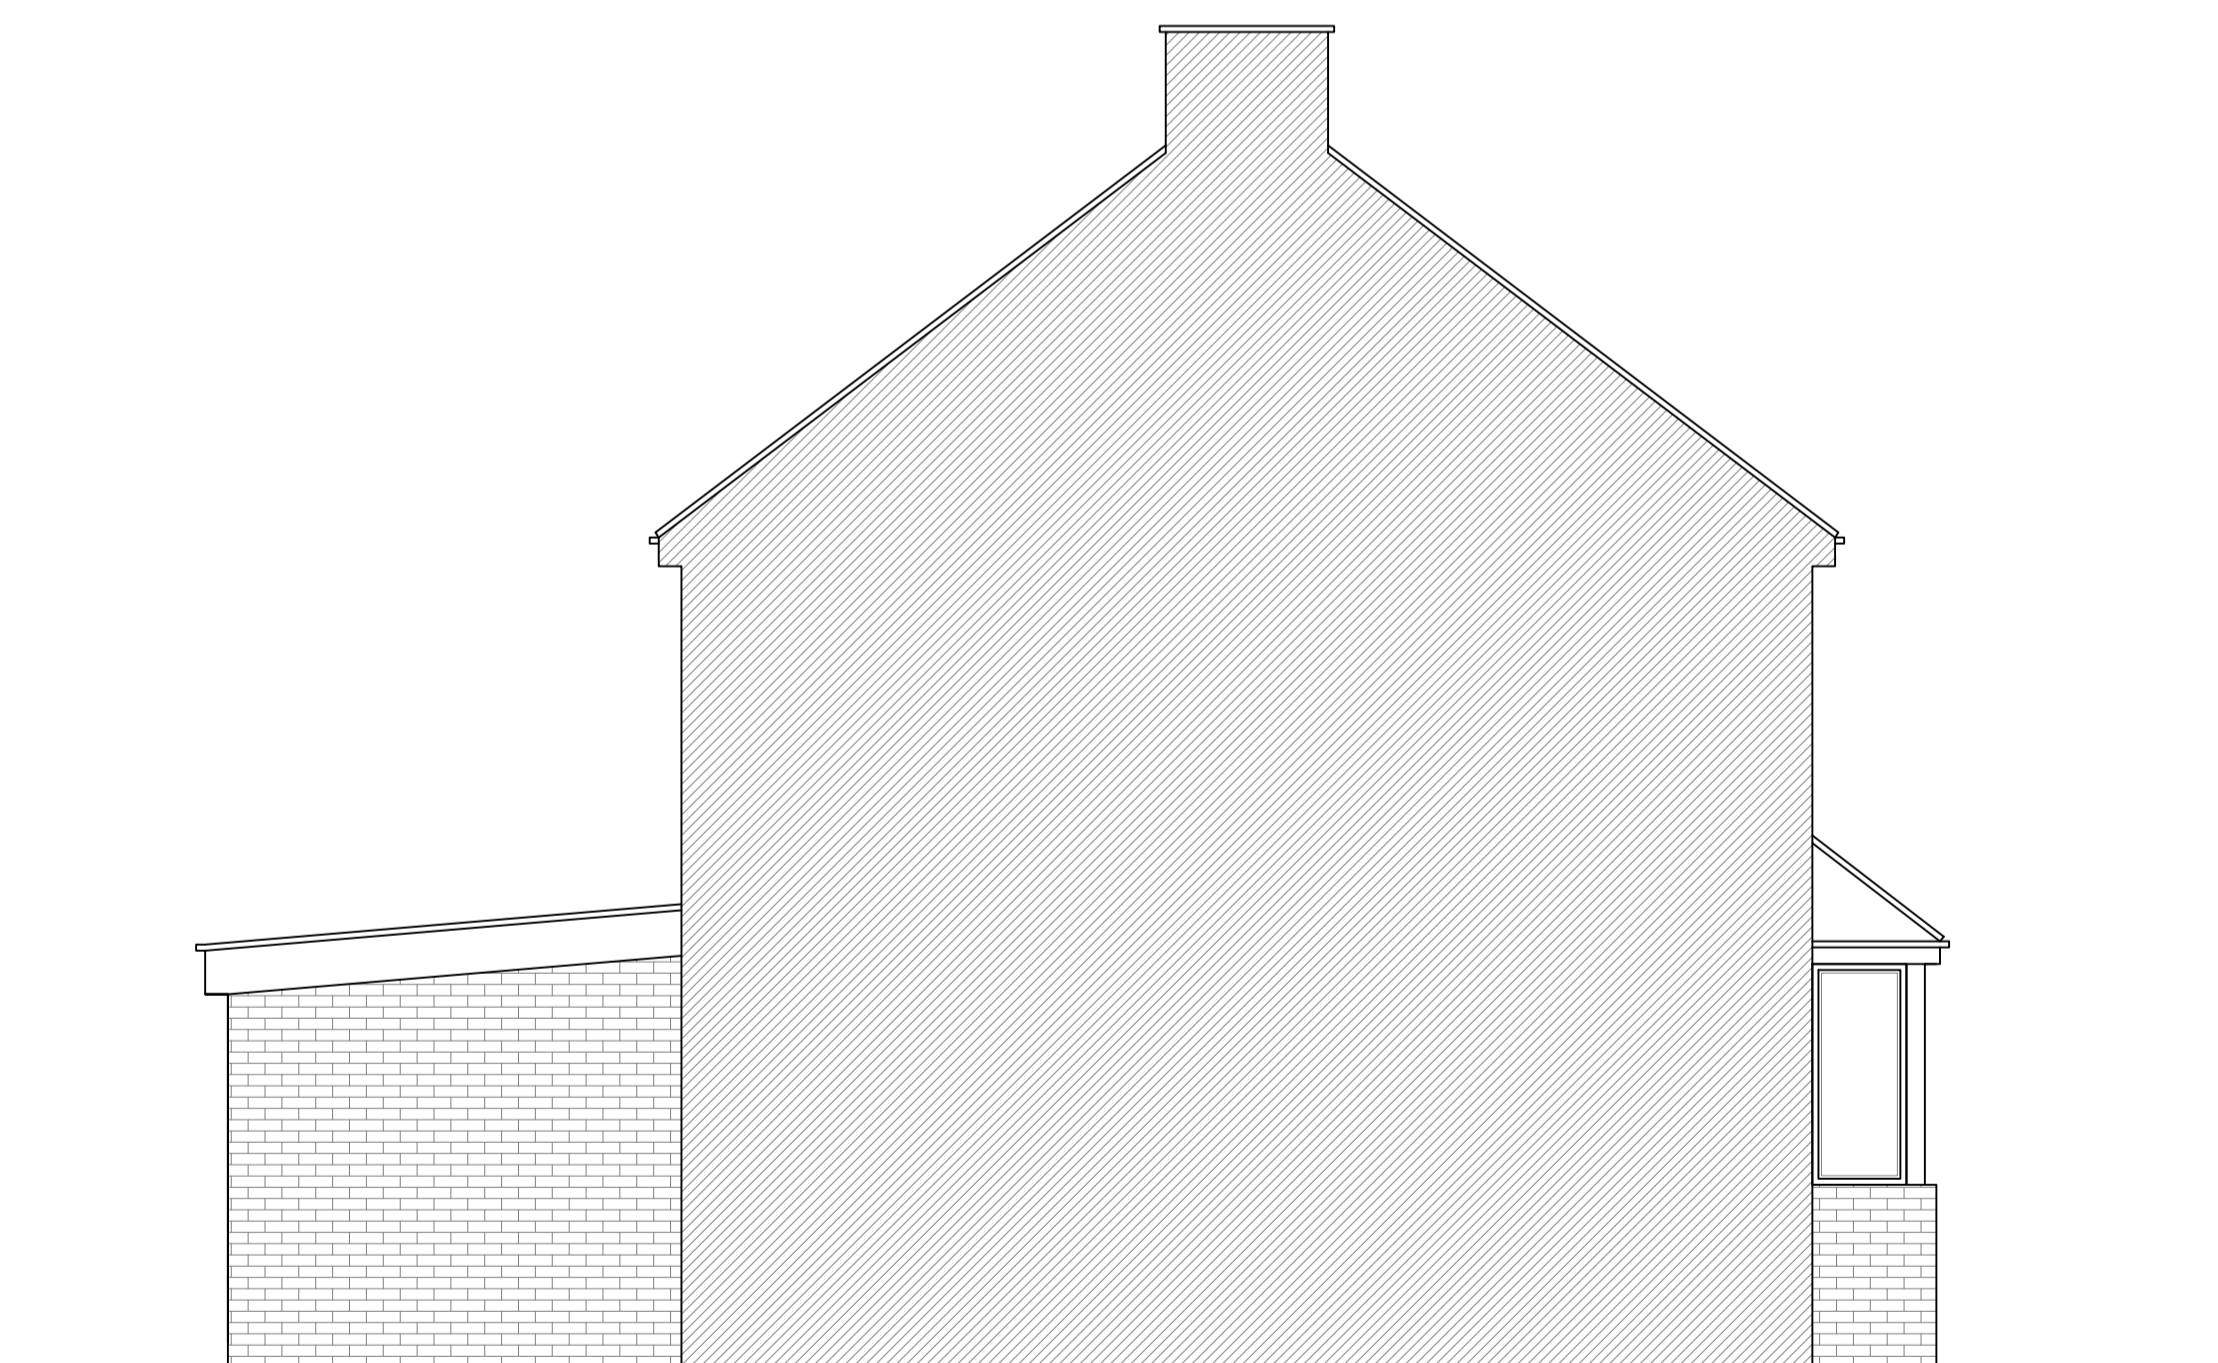

PROPOSED SIDE ELEVATION



04 PROPOSED ELEVATIONS
SCALE 1:50 @ A1

CRDesignServices

Salvus House, Aykley Heads,
Durham, DH1 5TS
sales@crdesignservices.co.uk
www.crdesignservices.co.uk
Tel: 0191 645 6000

NOTES:

1. All dimensions to be checked on site.
2. Any discrepancies to be reported back to CR Design Services.
3. This drawing is part of a planning package, and should only be used for planning purposes.
4. Refer to Structural Engineer's drawings and specification for all structural elements.

Rev	Date	Description	DRAWING NO	DATE	DRAWING	PROJECT
B	27.02.24	Amended according to council comments	3364 - 04	26.01.24	PROPOSED ELEVATIONS	22 KENT RD, DANE VALLEY, MARGATE CT9 3SN
A	21.02.24	Amended according to council comments	AD	1:50@ A1		