




EXISTING GROUND FLOOR PLAN

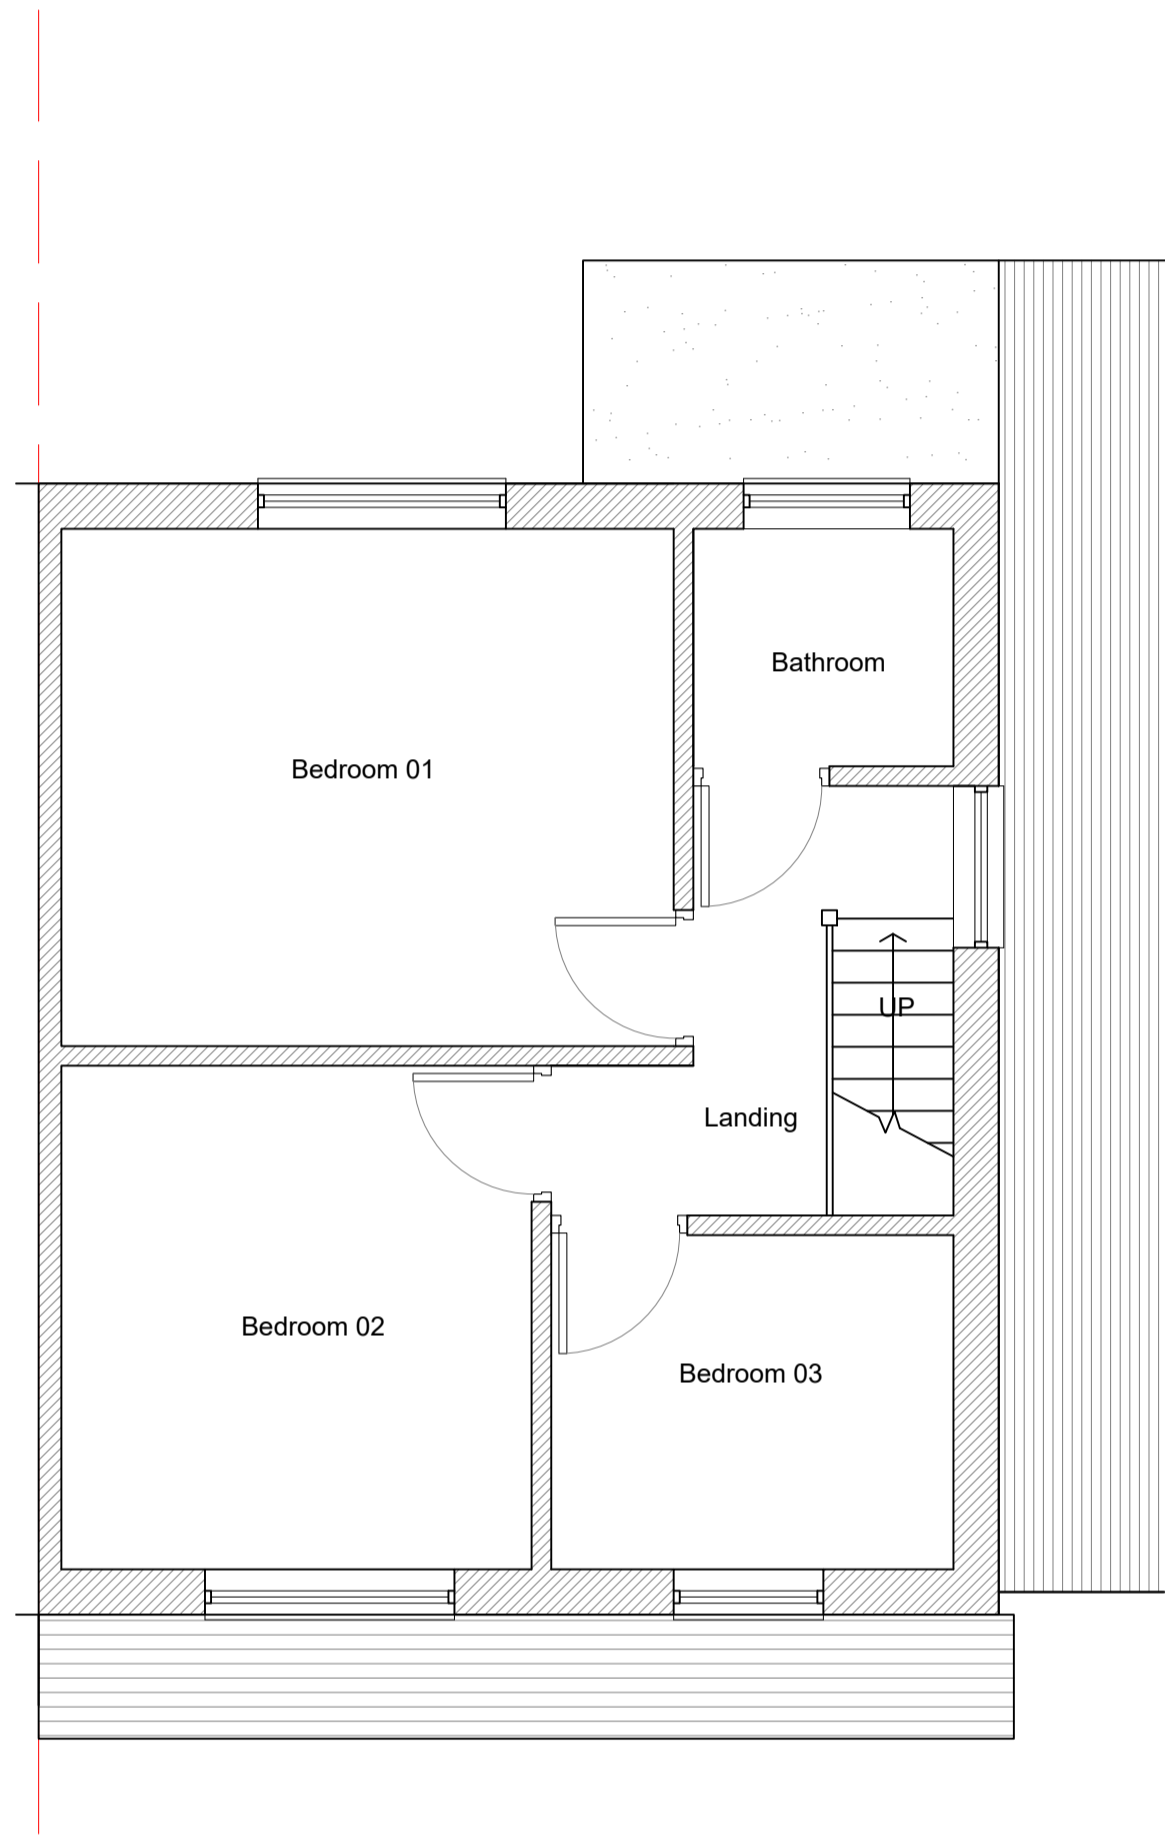

EXISTING FIRST FLOOR PLAN

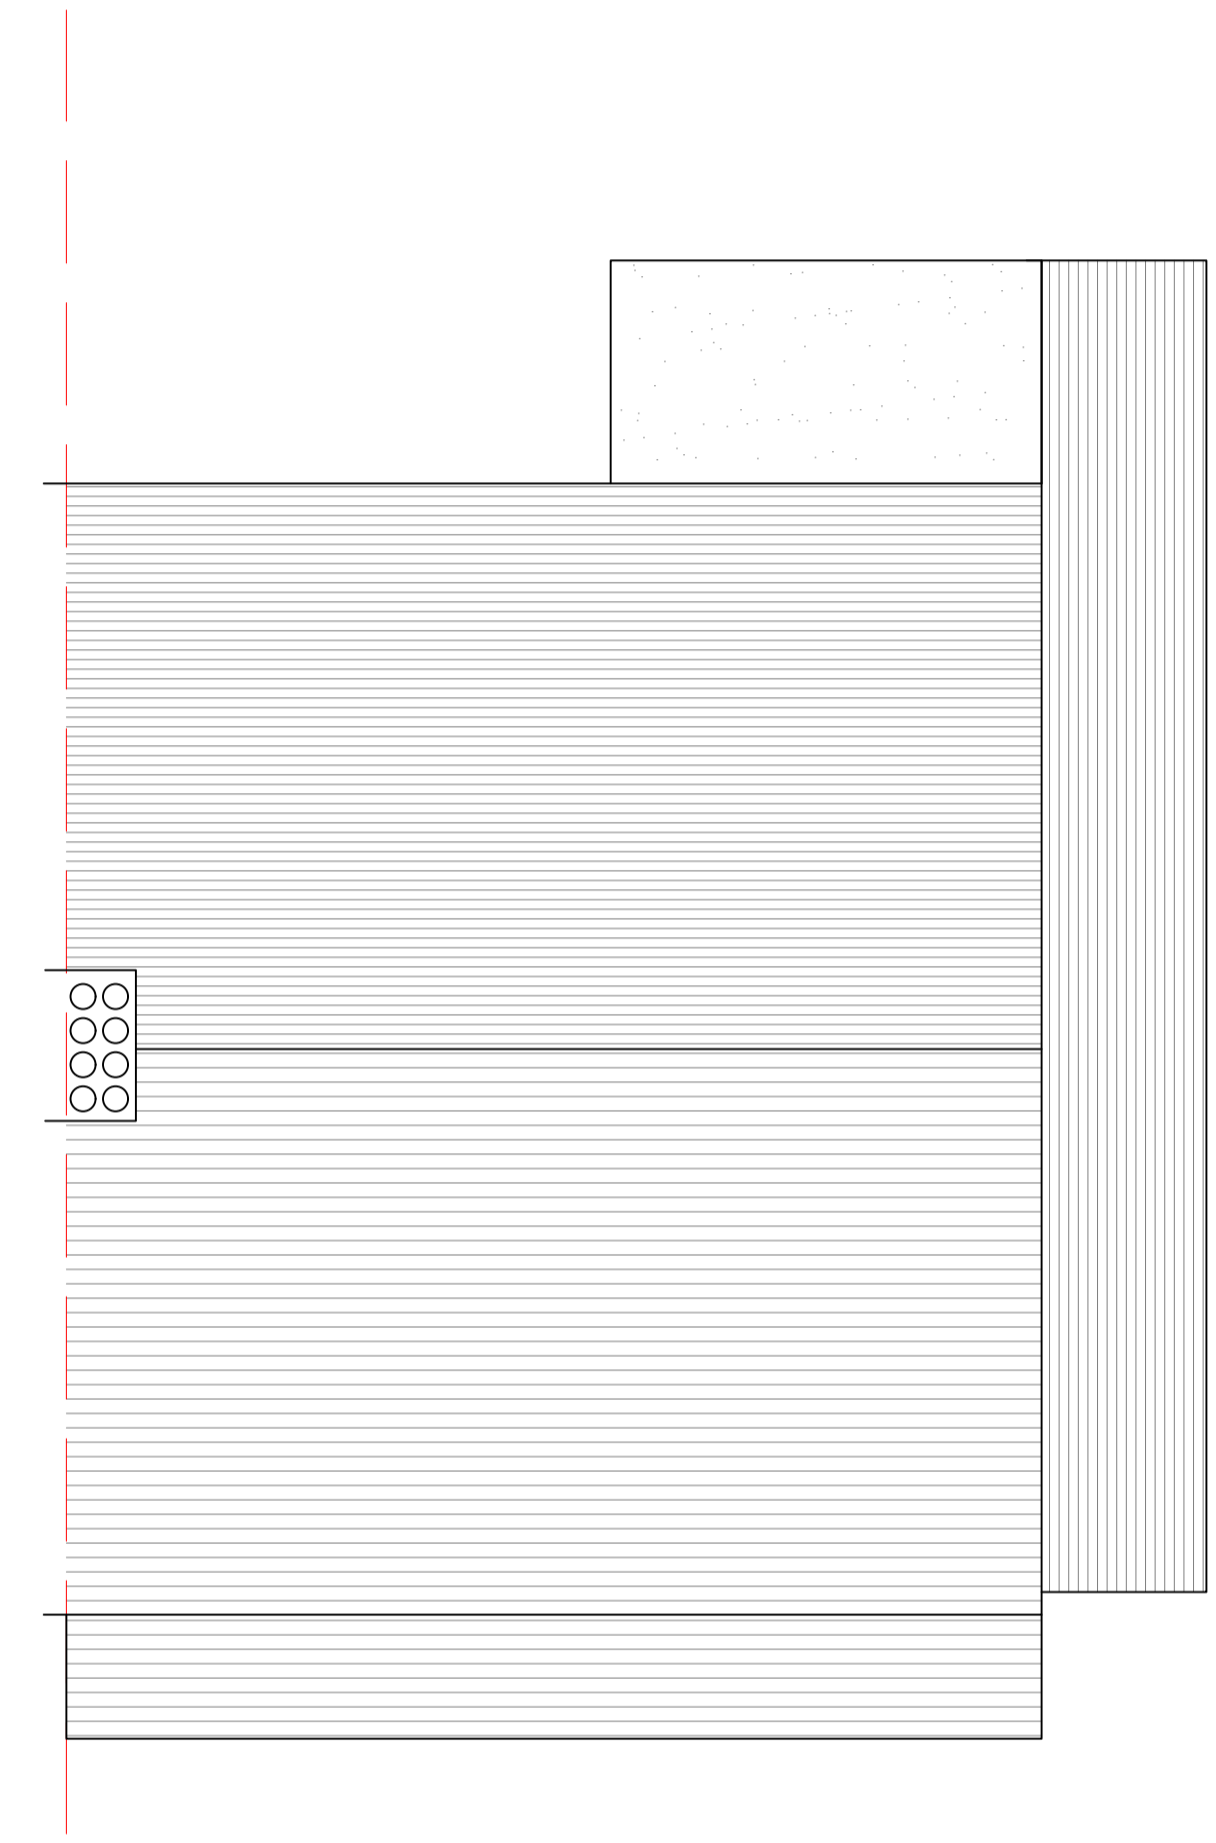

EXISTING ROOF PLAN

 

01 EXISTING PLANS
SCALE 1:50 @ A1

CR Design Services

Salvus House, Aykley Heads,
Durham, DH1 5TS
sales@crdesignservices.co.uk
www.crdesignservices.co.uk
Tel: 0191 645 6000

NOTES:

1. All dimensions to be checked on site.
2. Any discrepancies to be reported back to CR Design Services.
3. This drawing is part of a planning package, and should only be used for planning purposes.
4. Refer to Structural Engineer's drawings and specification for all structural elements.

Rev	Date	Description
C	04.03.24	Amended according to council comments
B	27.02.24	Amended according to council comments
A	21.02.24	Amended according to council comments

DRAWING NO	DATE	DRAWING	PROJECT
3364 - 01	26.01.24	EXISTING PLANS	22 KENT RD, DANE VALLEY, MARGATE CT9 3SN
DRAWN	SCALE		
AD	1:50 @ A1		