



First Floor Plan
As Existing

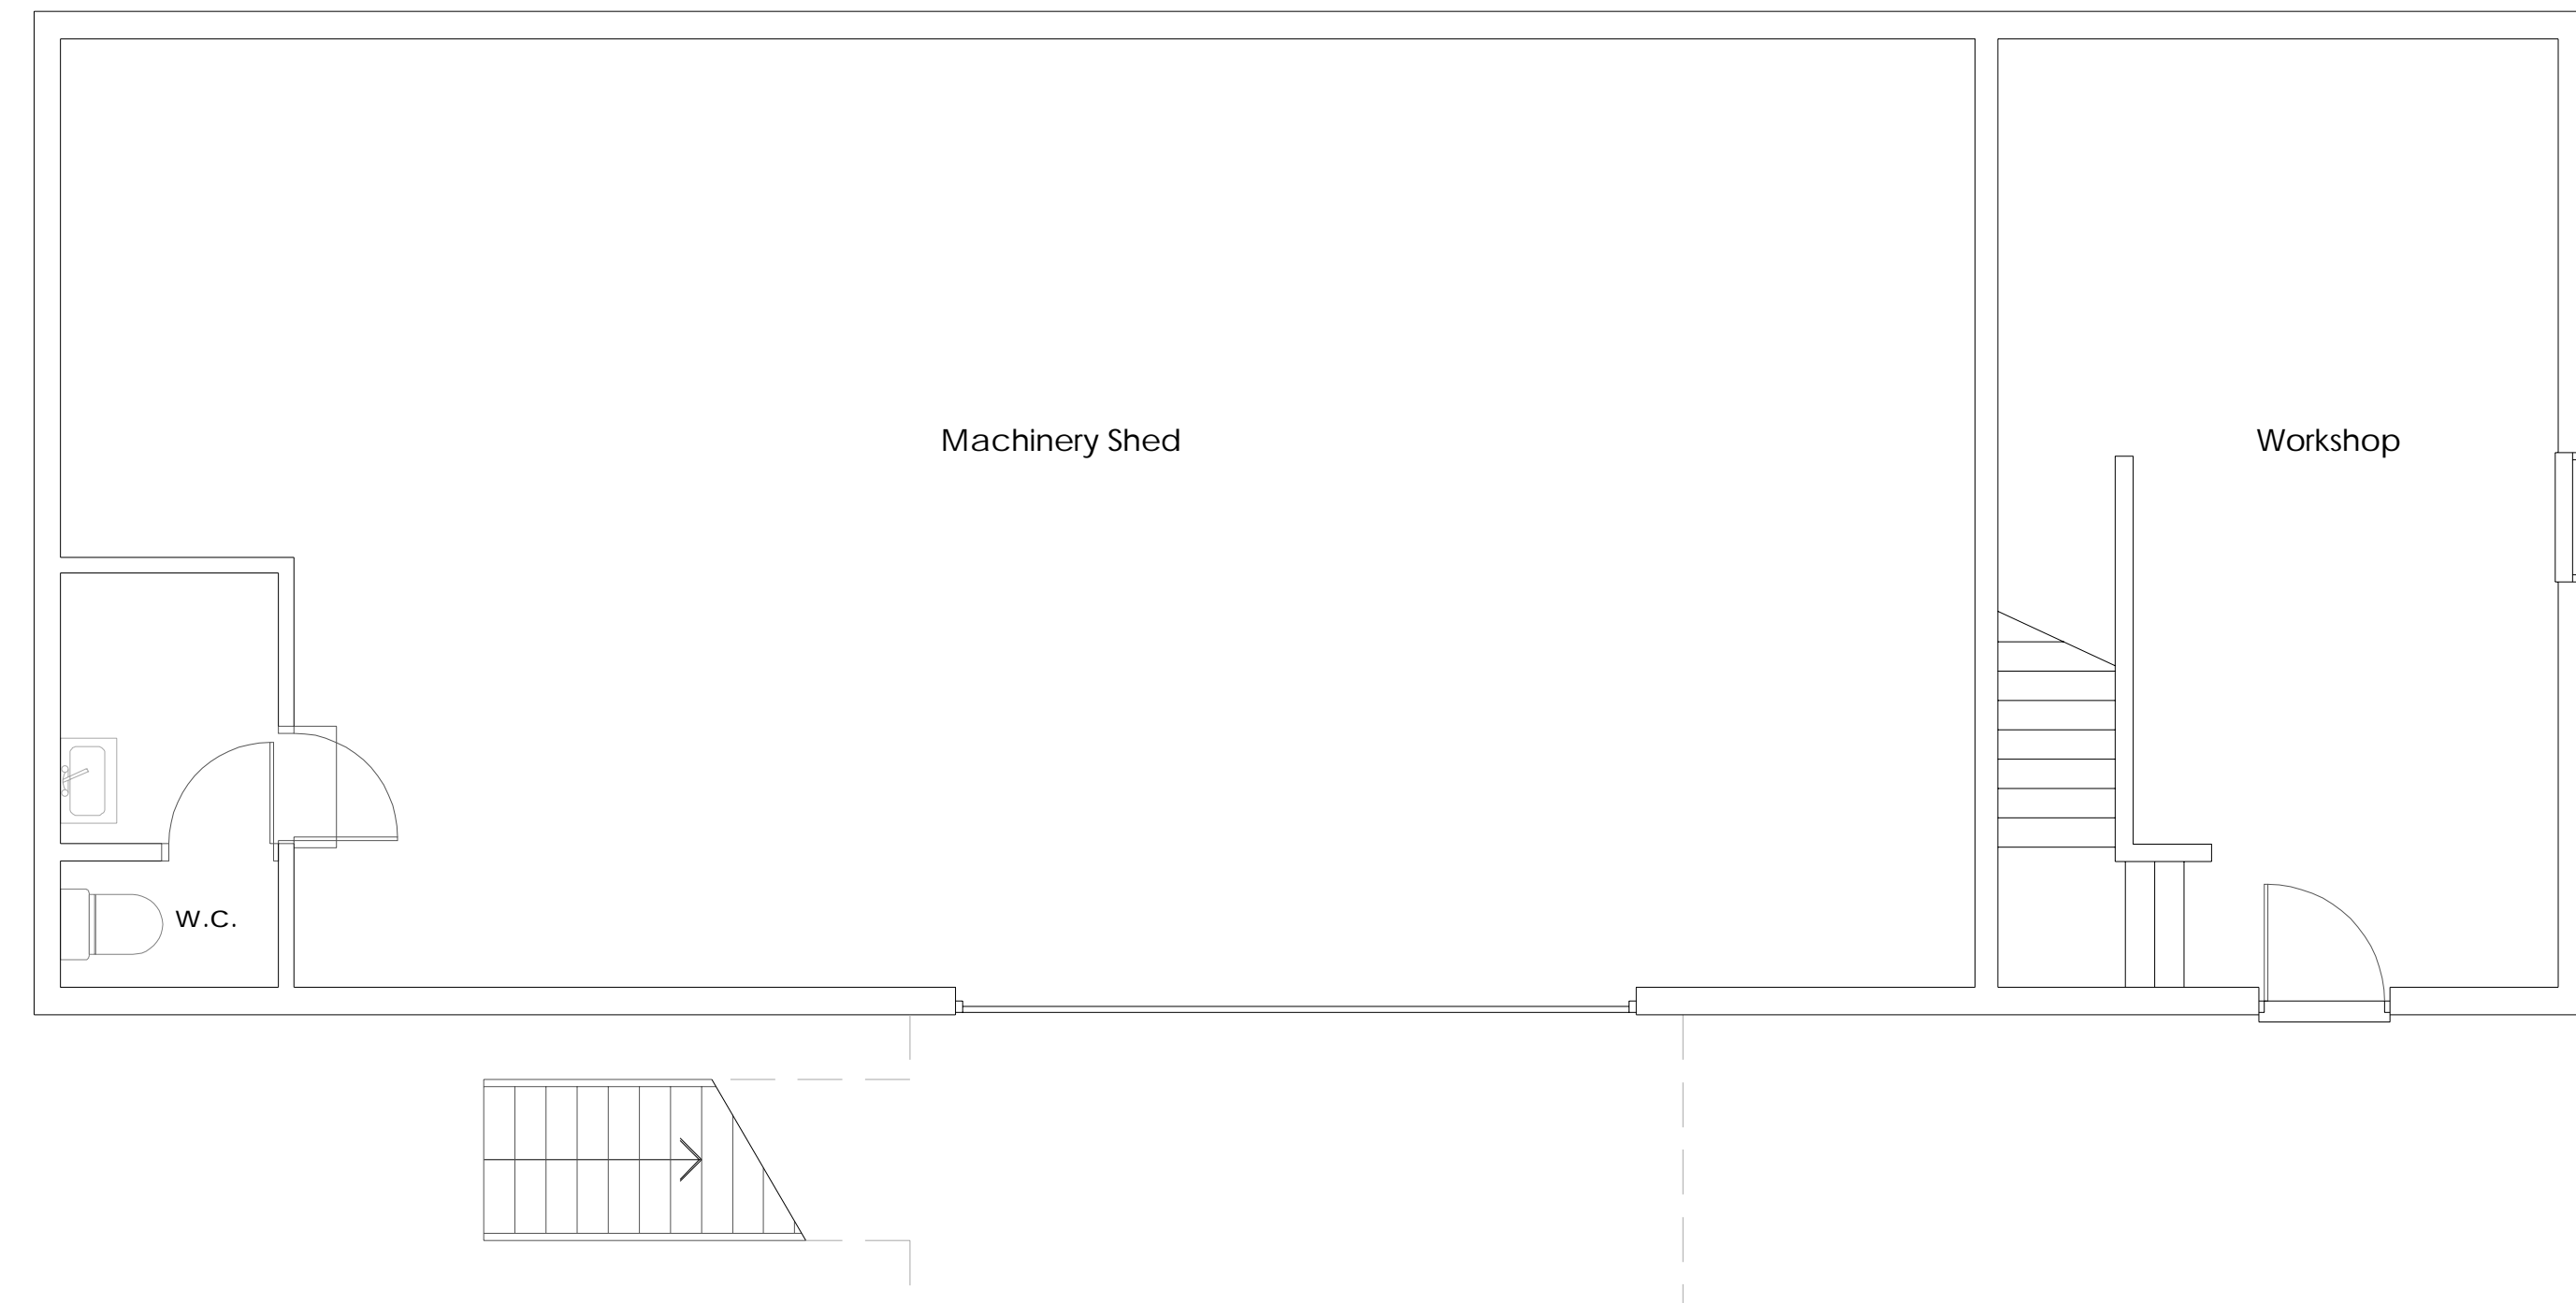


Ground Floor Plan
As Existing

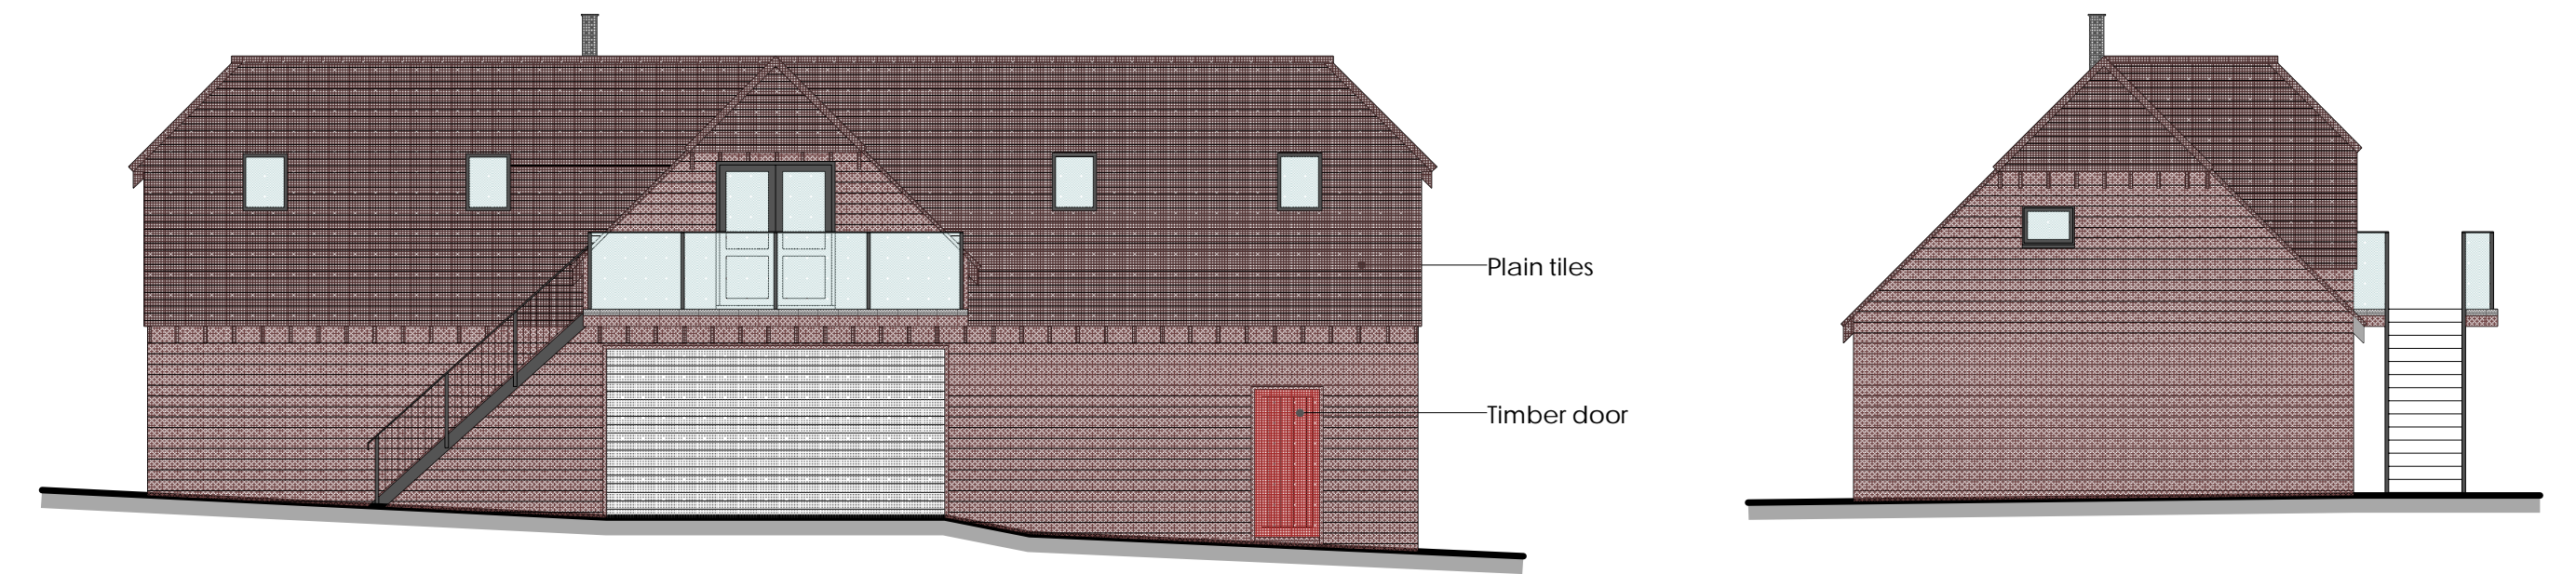


Front Elevation
As Existing

Side Elevation
As Existing

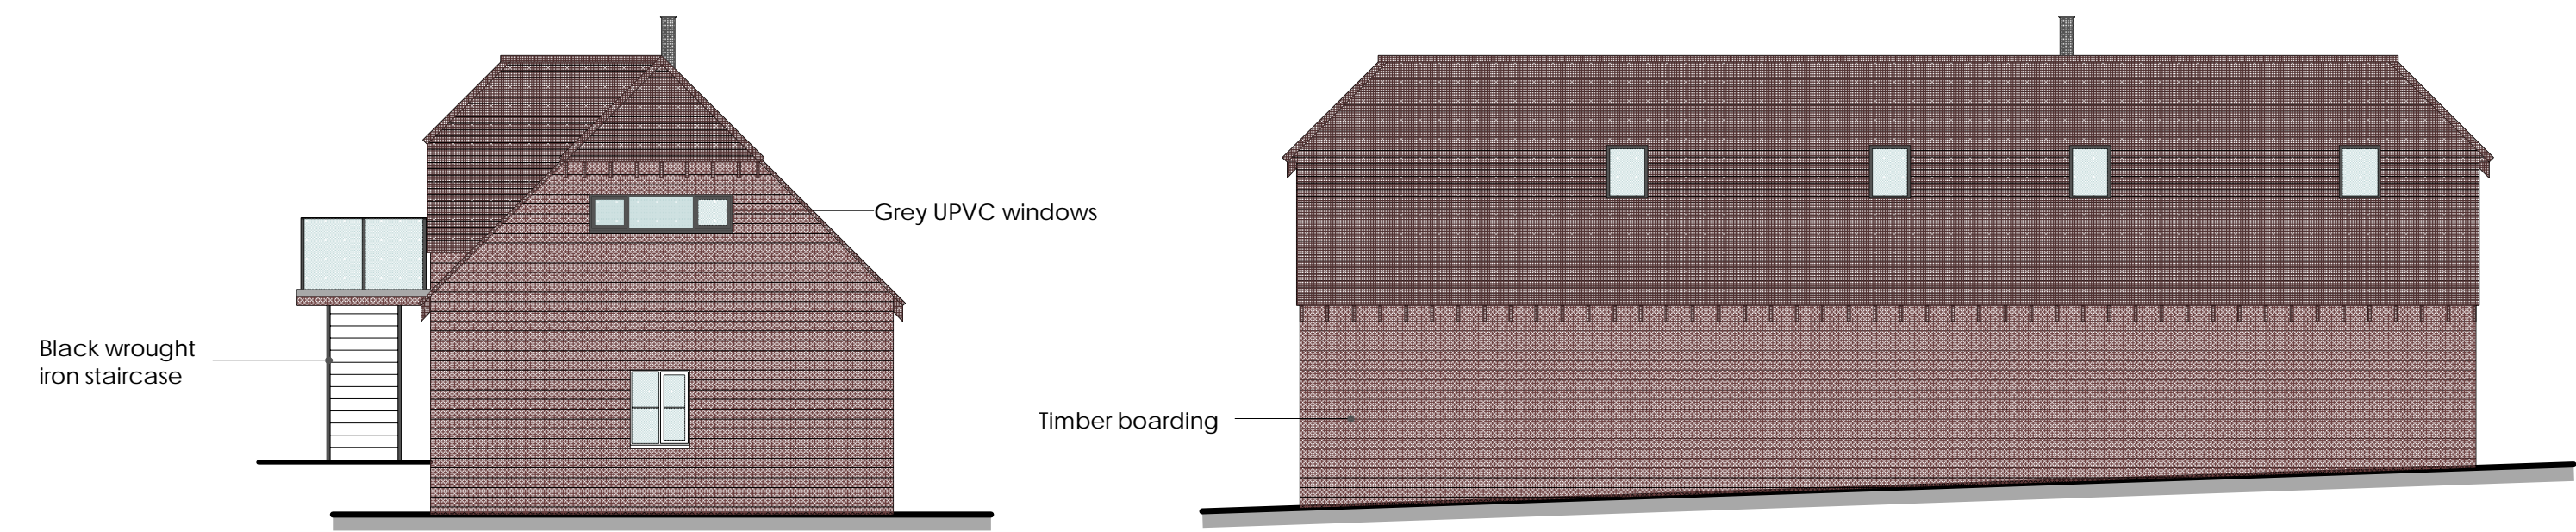


Side Elevation
As Existing

Rear Elevation
As Existing

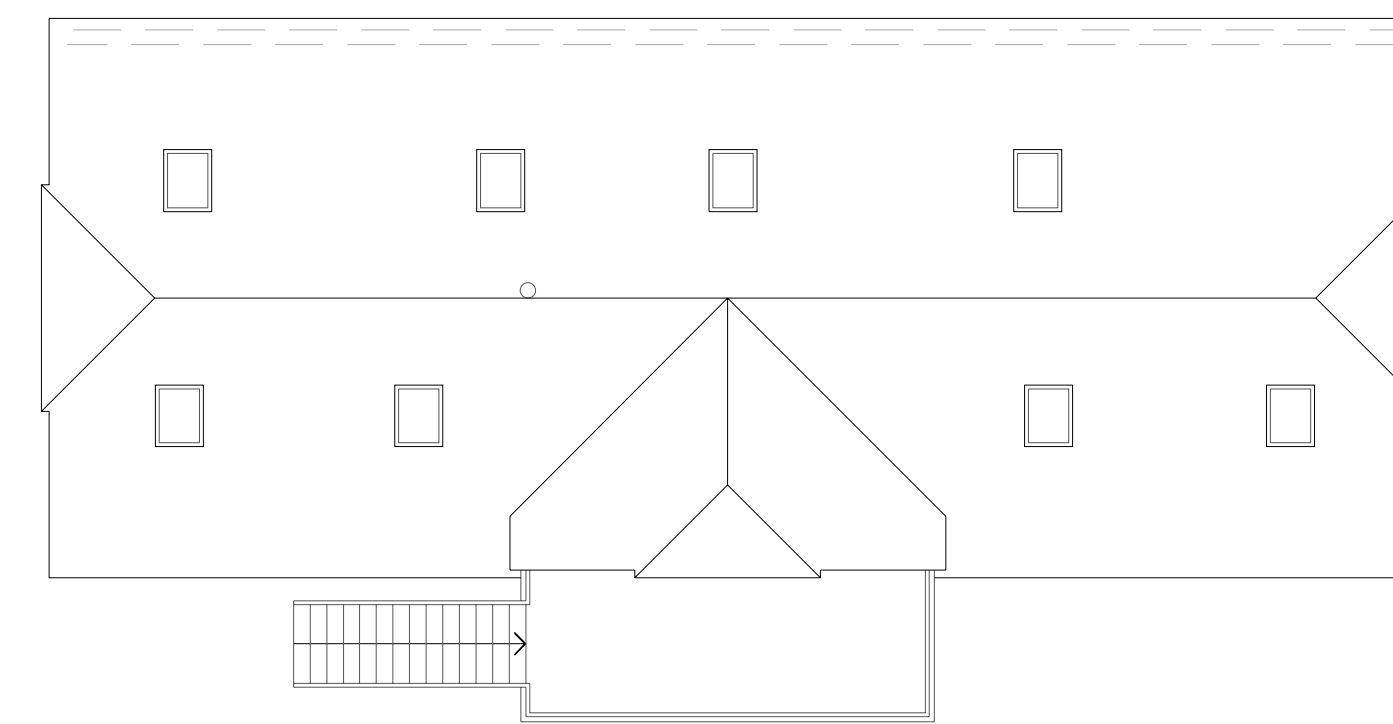

Roof Plan As Existing
Scale 1:100

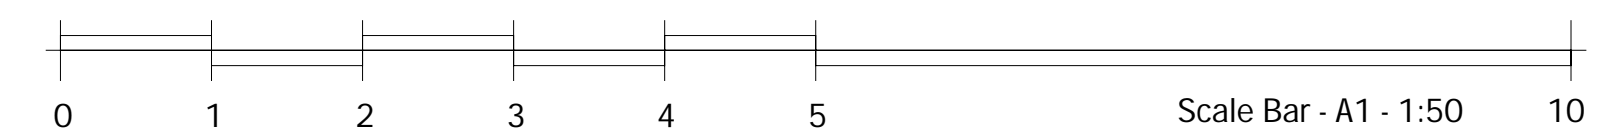

rev.	date	amendment
<p>Kent Building Control Ltd 5 The Farmhouse Yew Tree Studios Stanford TN25 6DH</p> <p>01303 656001</p>		
client	Irvine Property Solutions Ltd	
project	Moatlands Manor Watermans Lane Paddock Wood	
drawing title	Existing Plans and Elevations Machinery Shed and Workshop	
scale	1:50/1:100	date 24.01.24 drawn by JN
dwg no.	KBC/23/175/03	rev. 0