




Existing Ground Floor

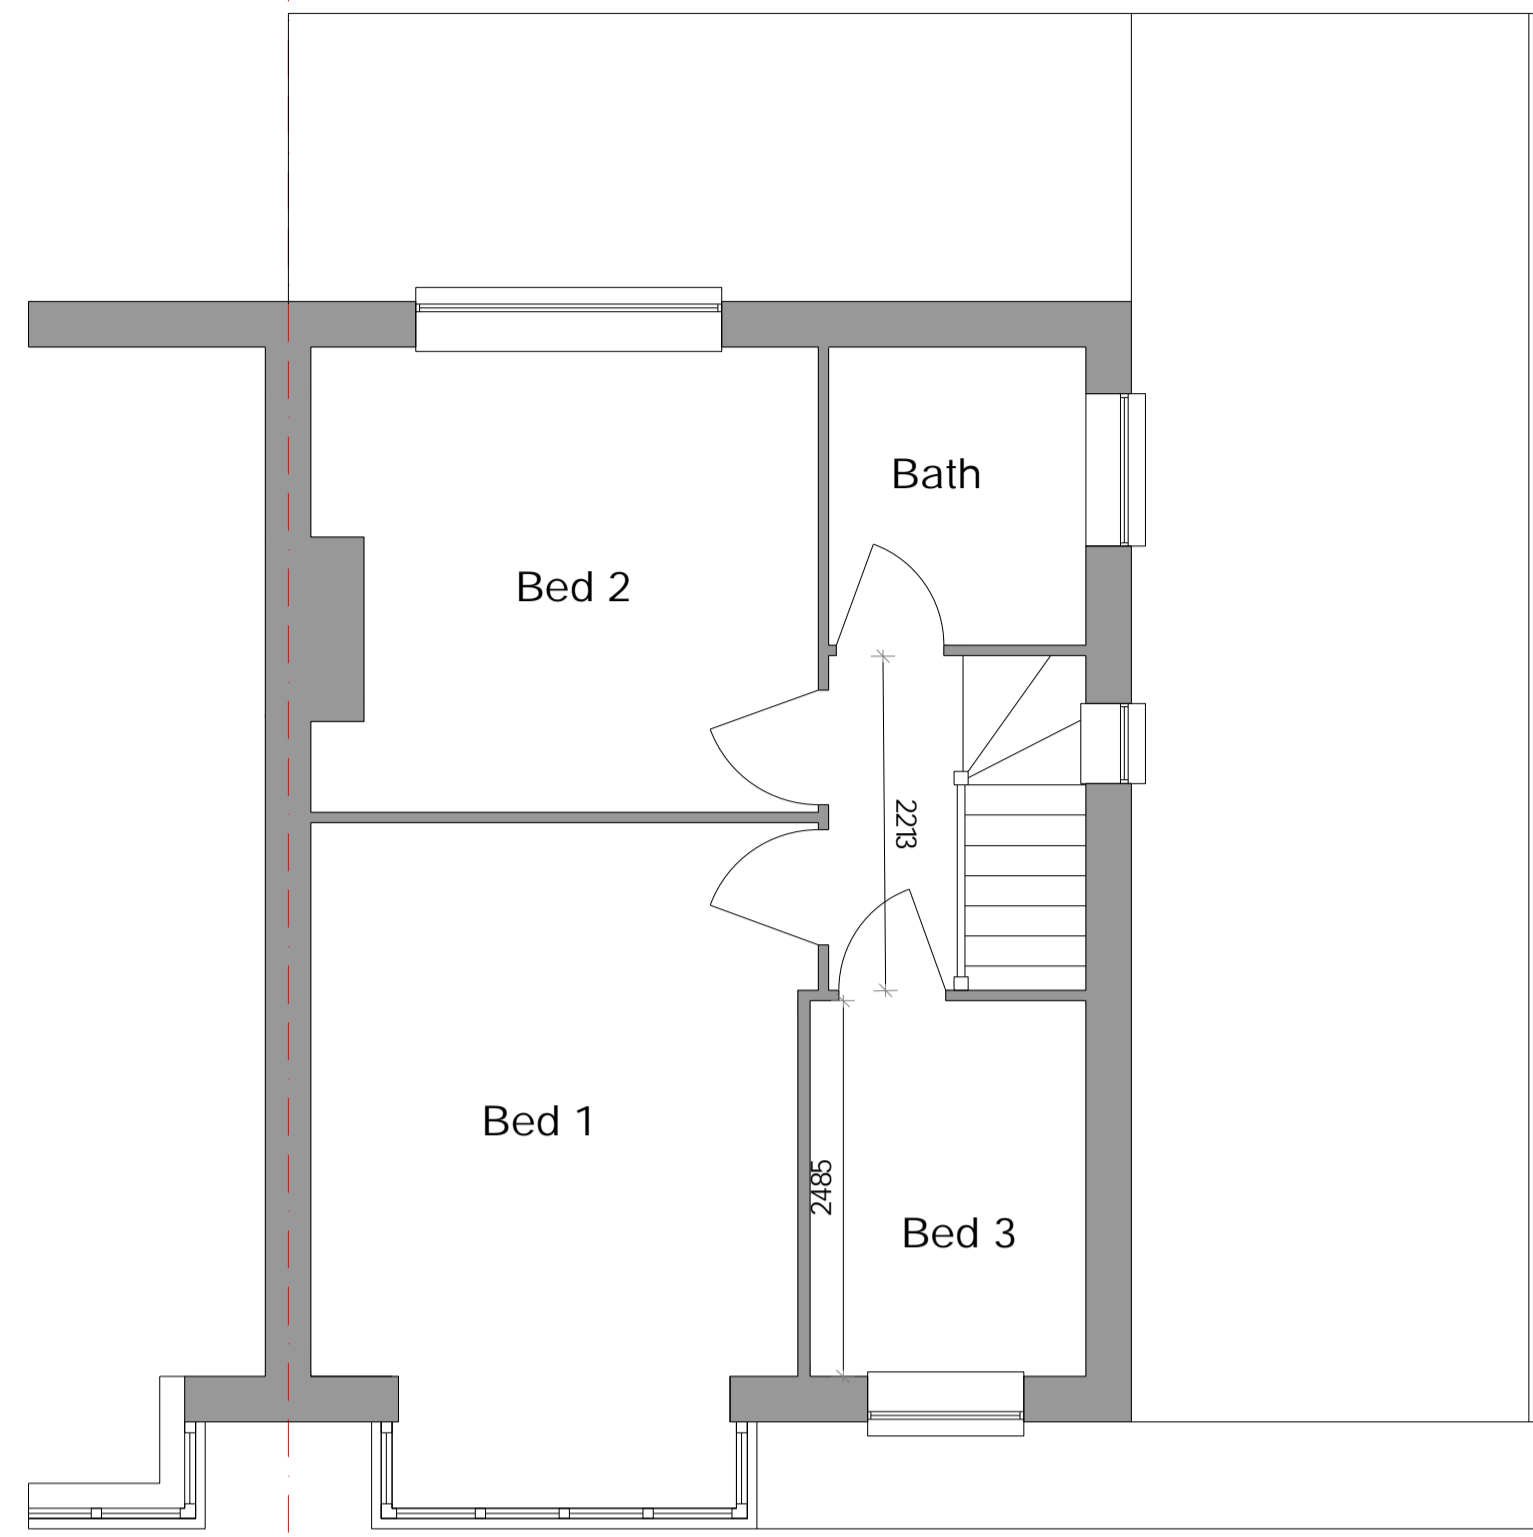


Existing First Floor

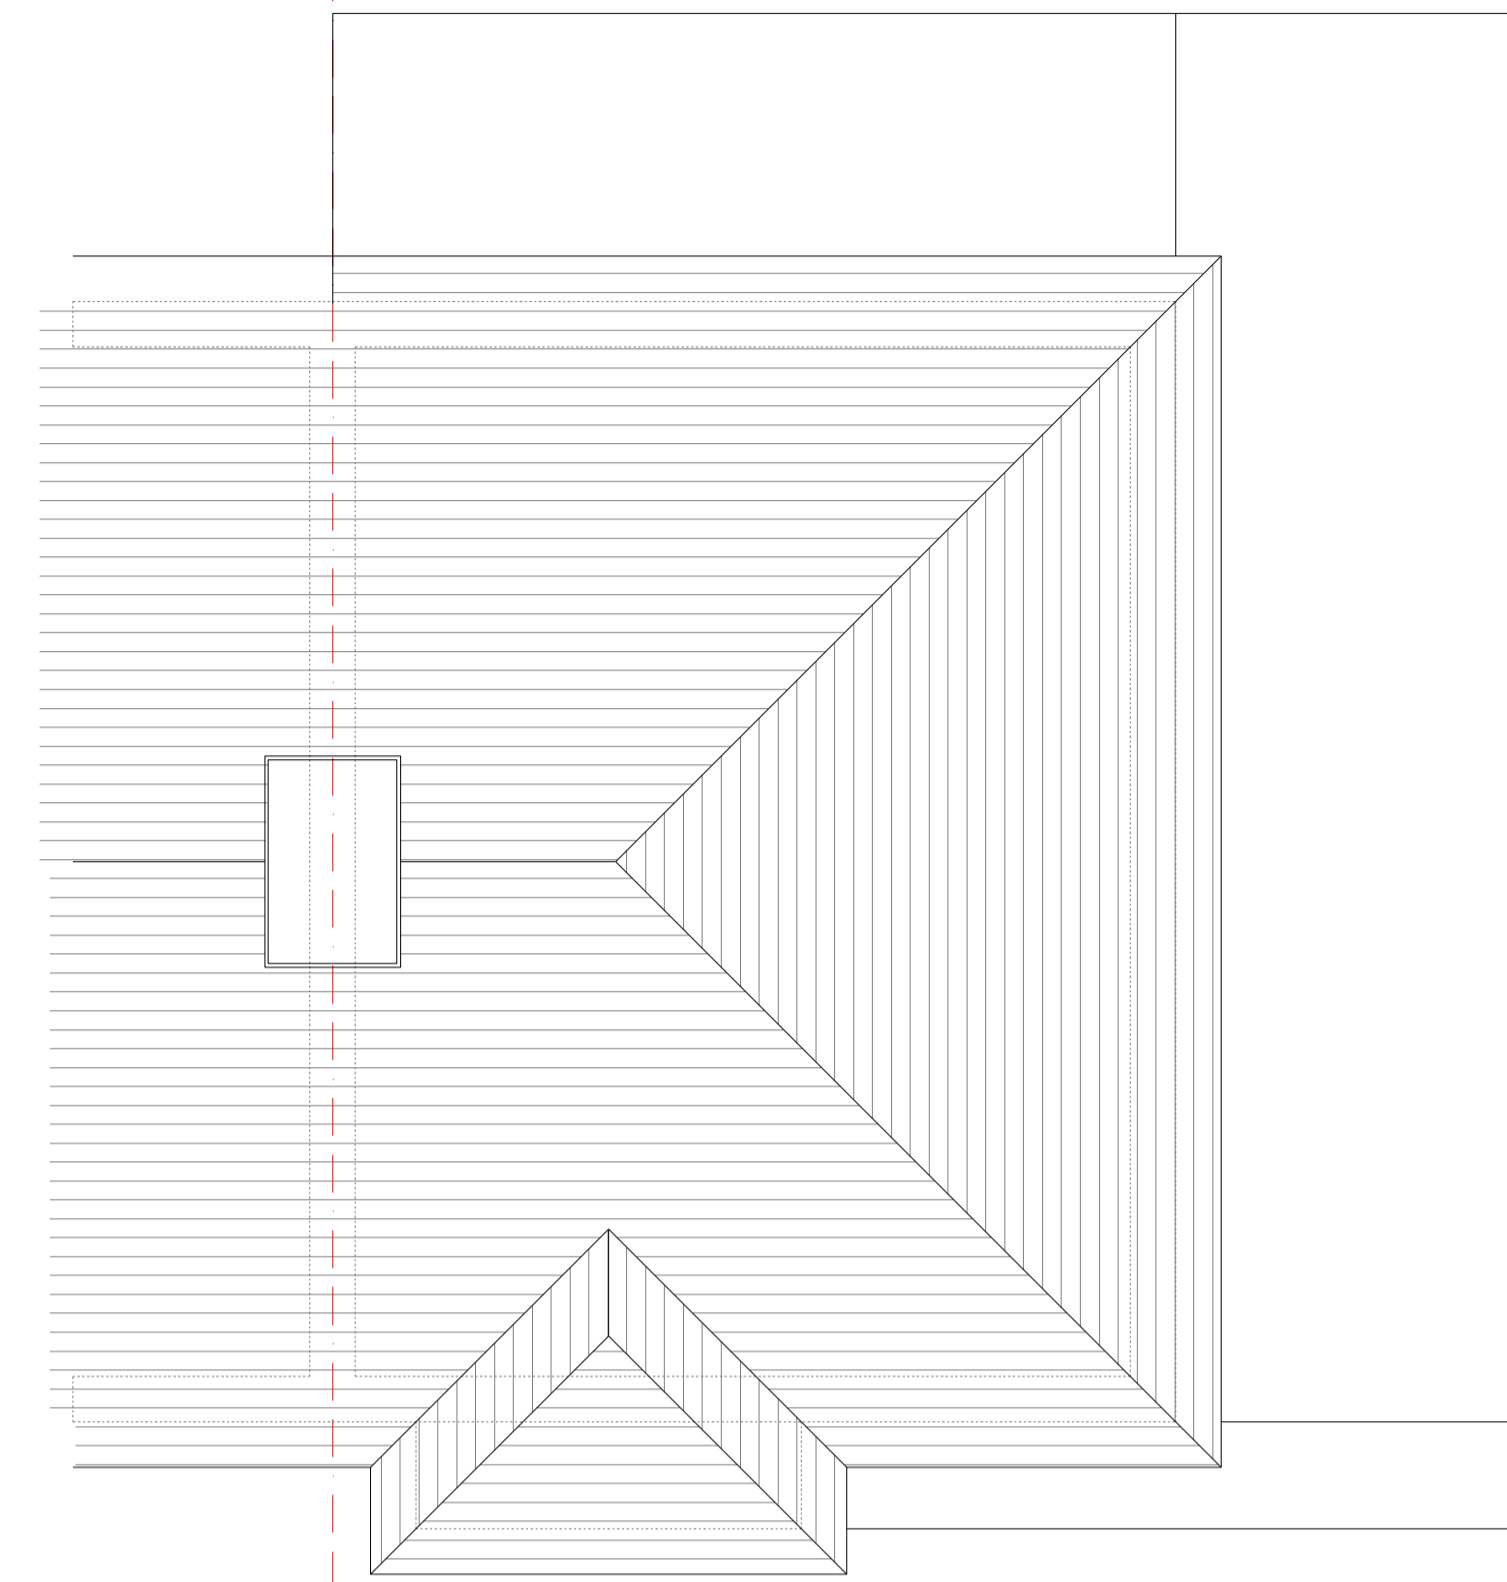


Existing Second Floor

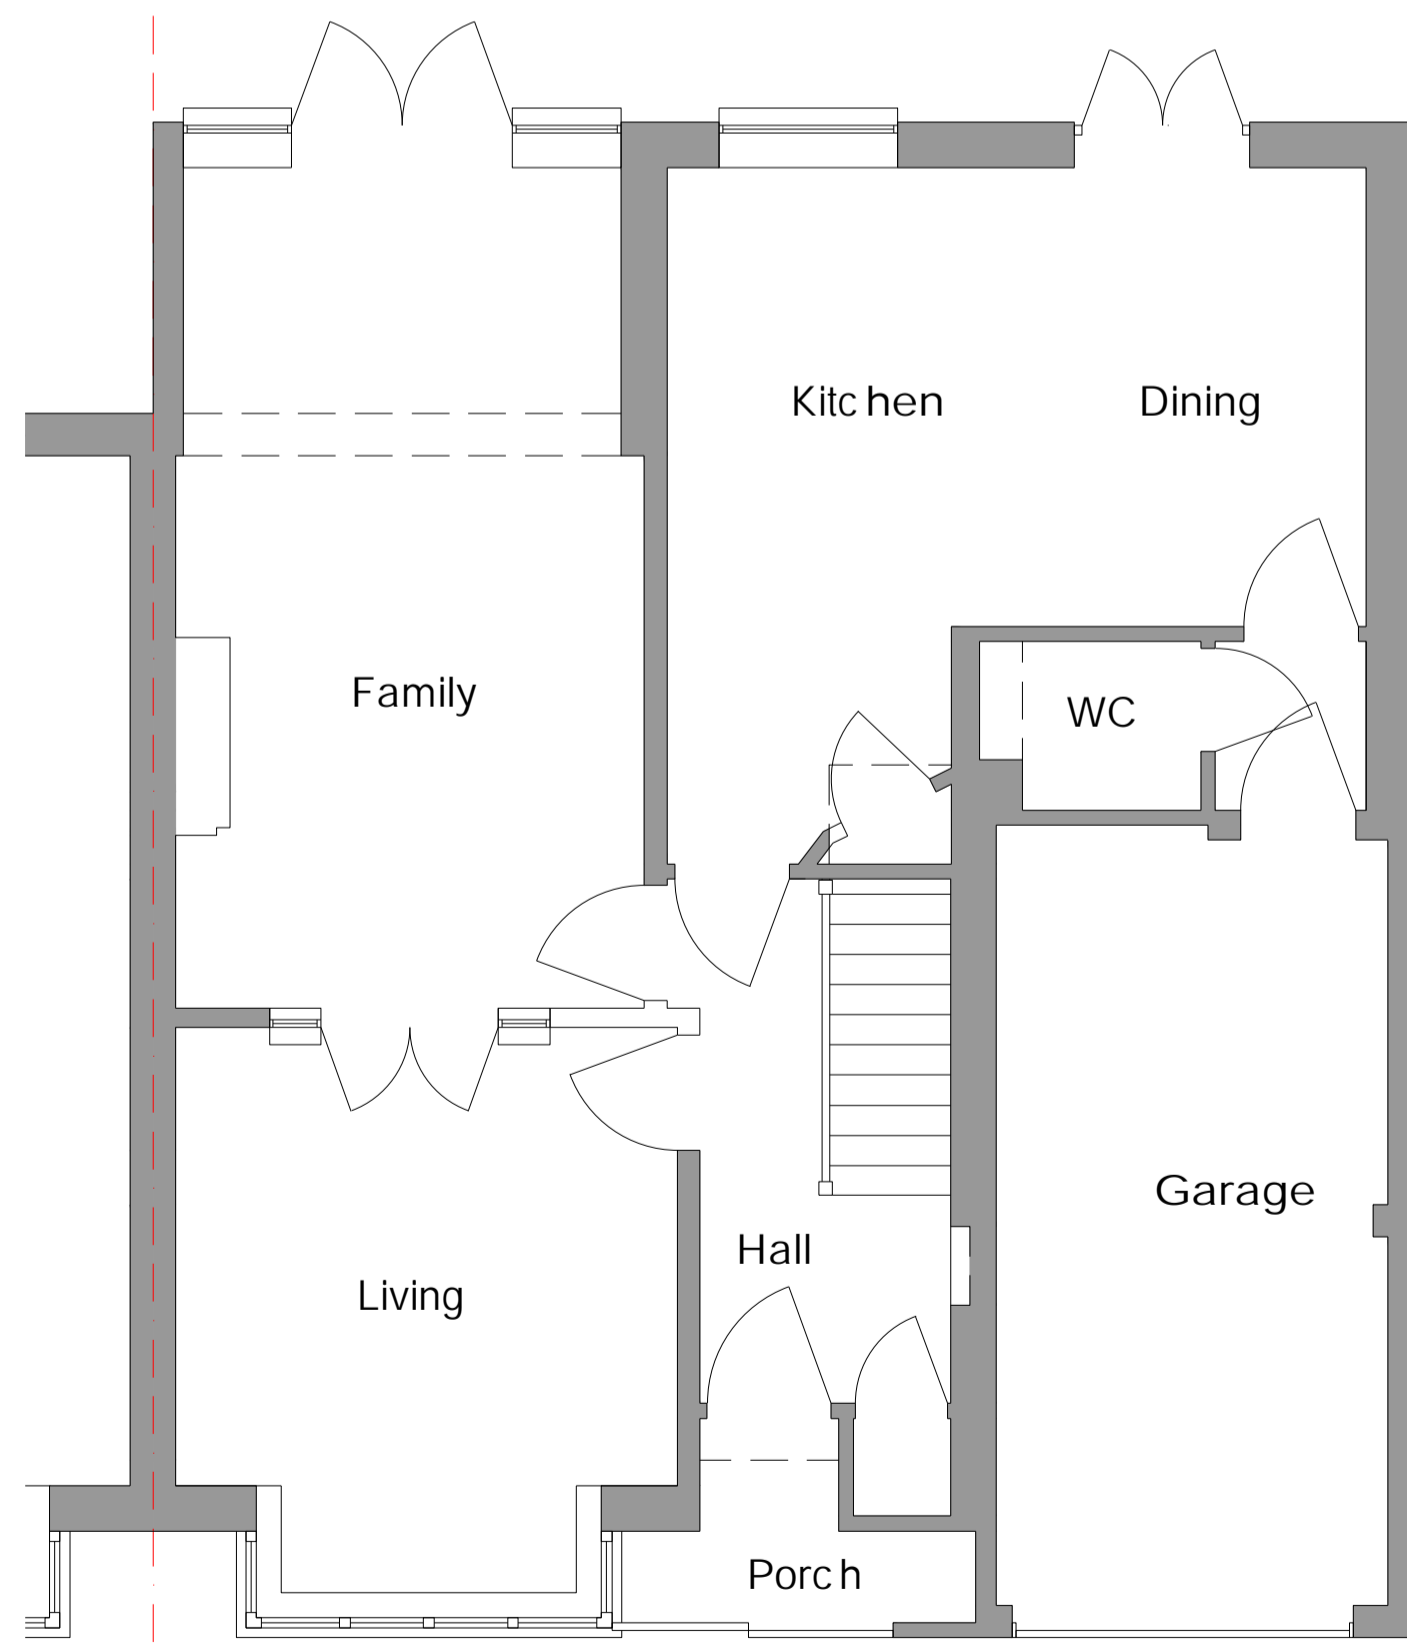

Proposed Ground Floor

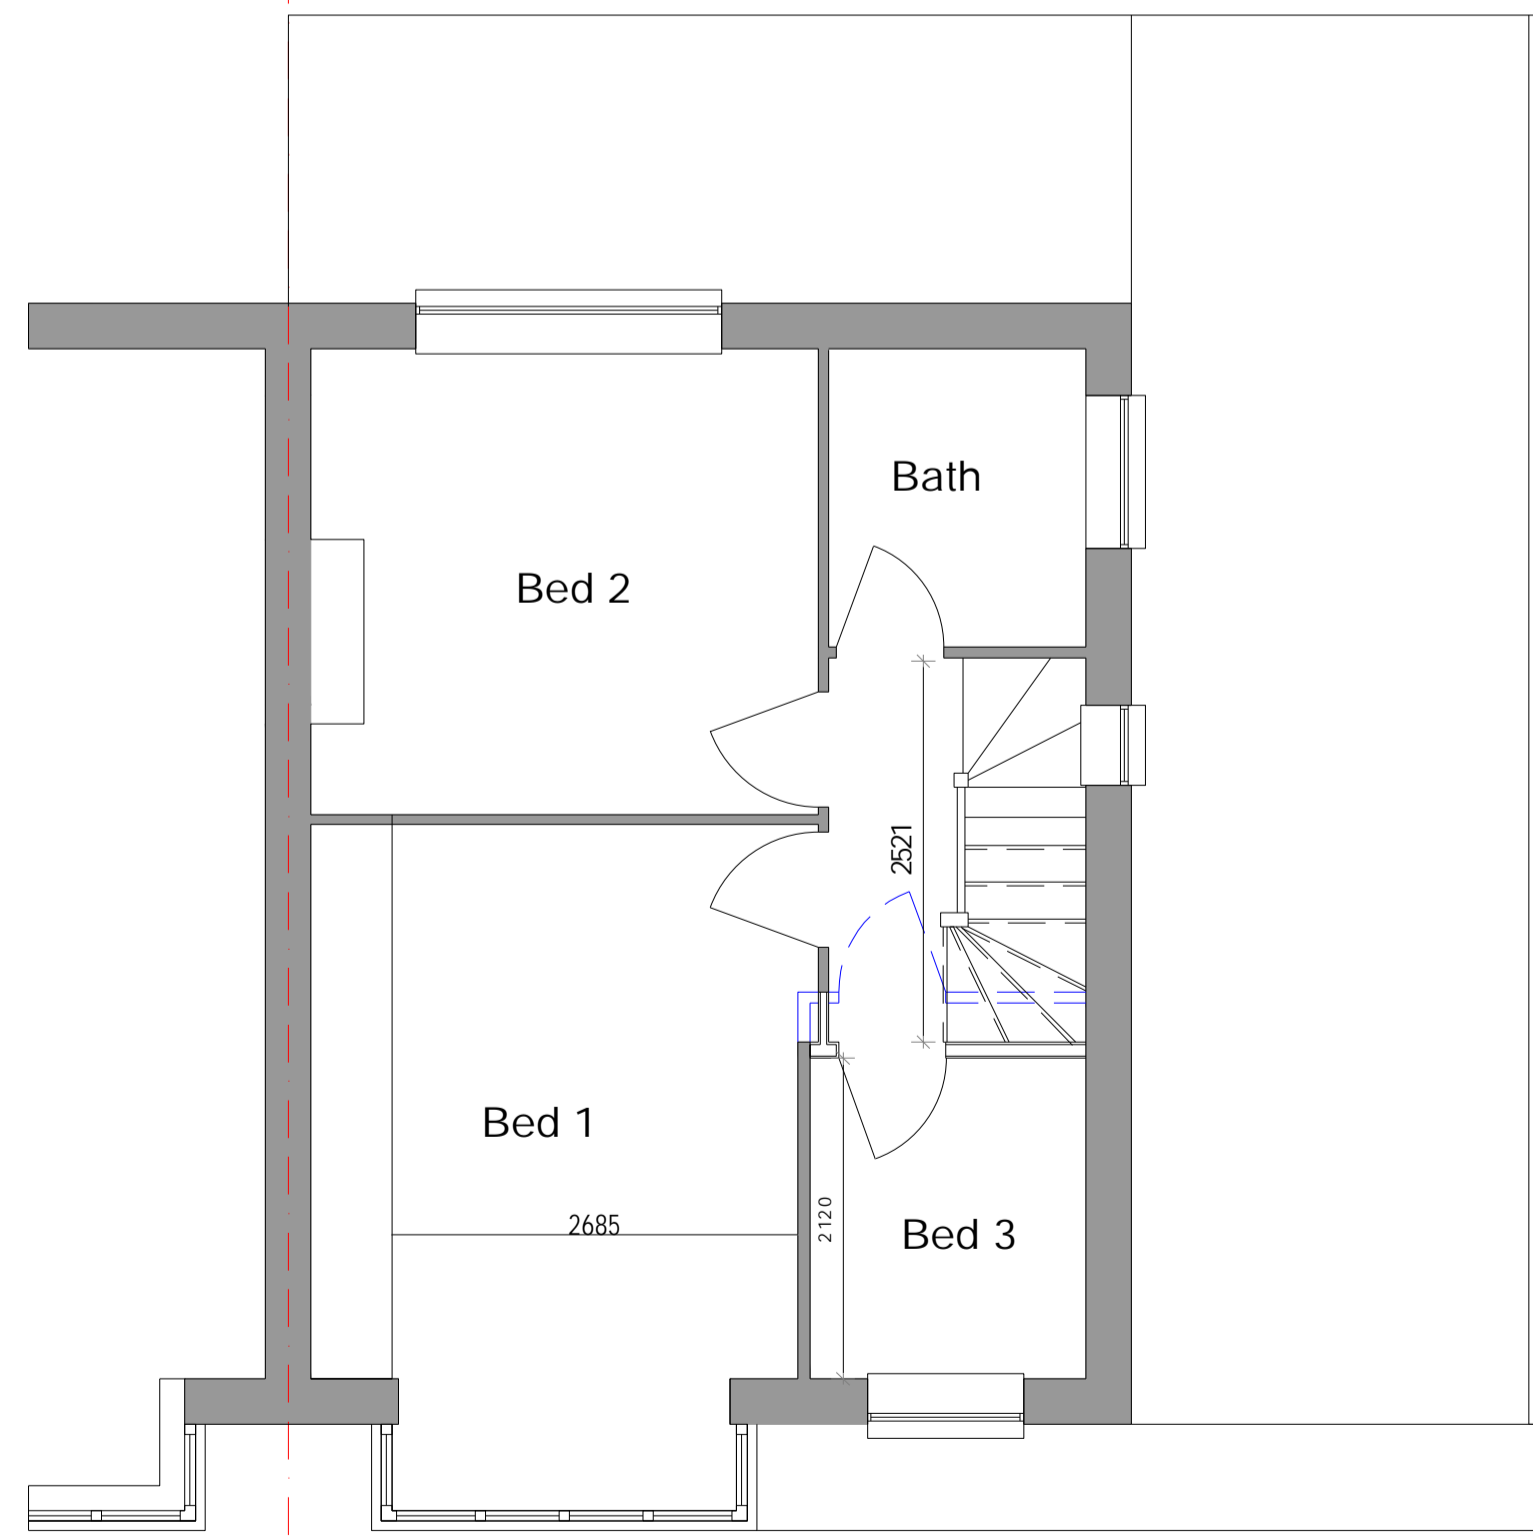

Proposed First Floor

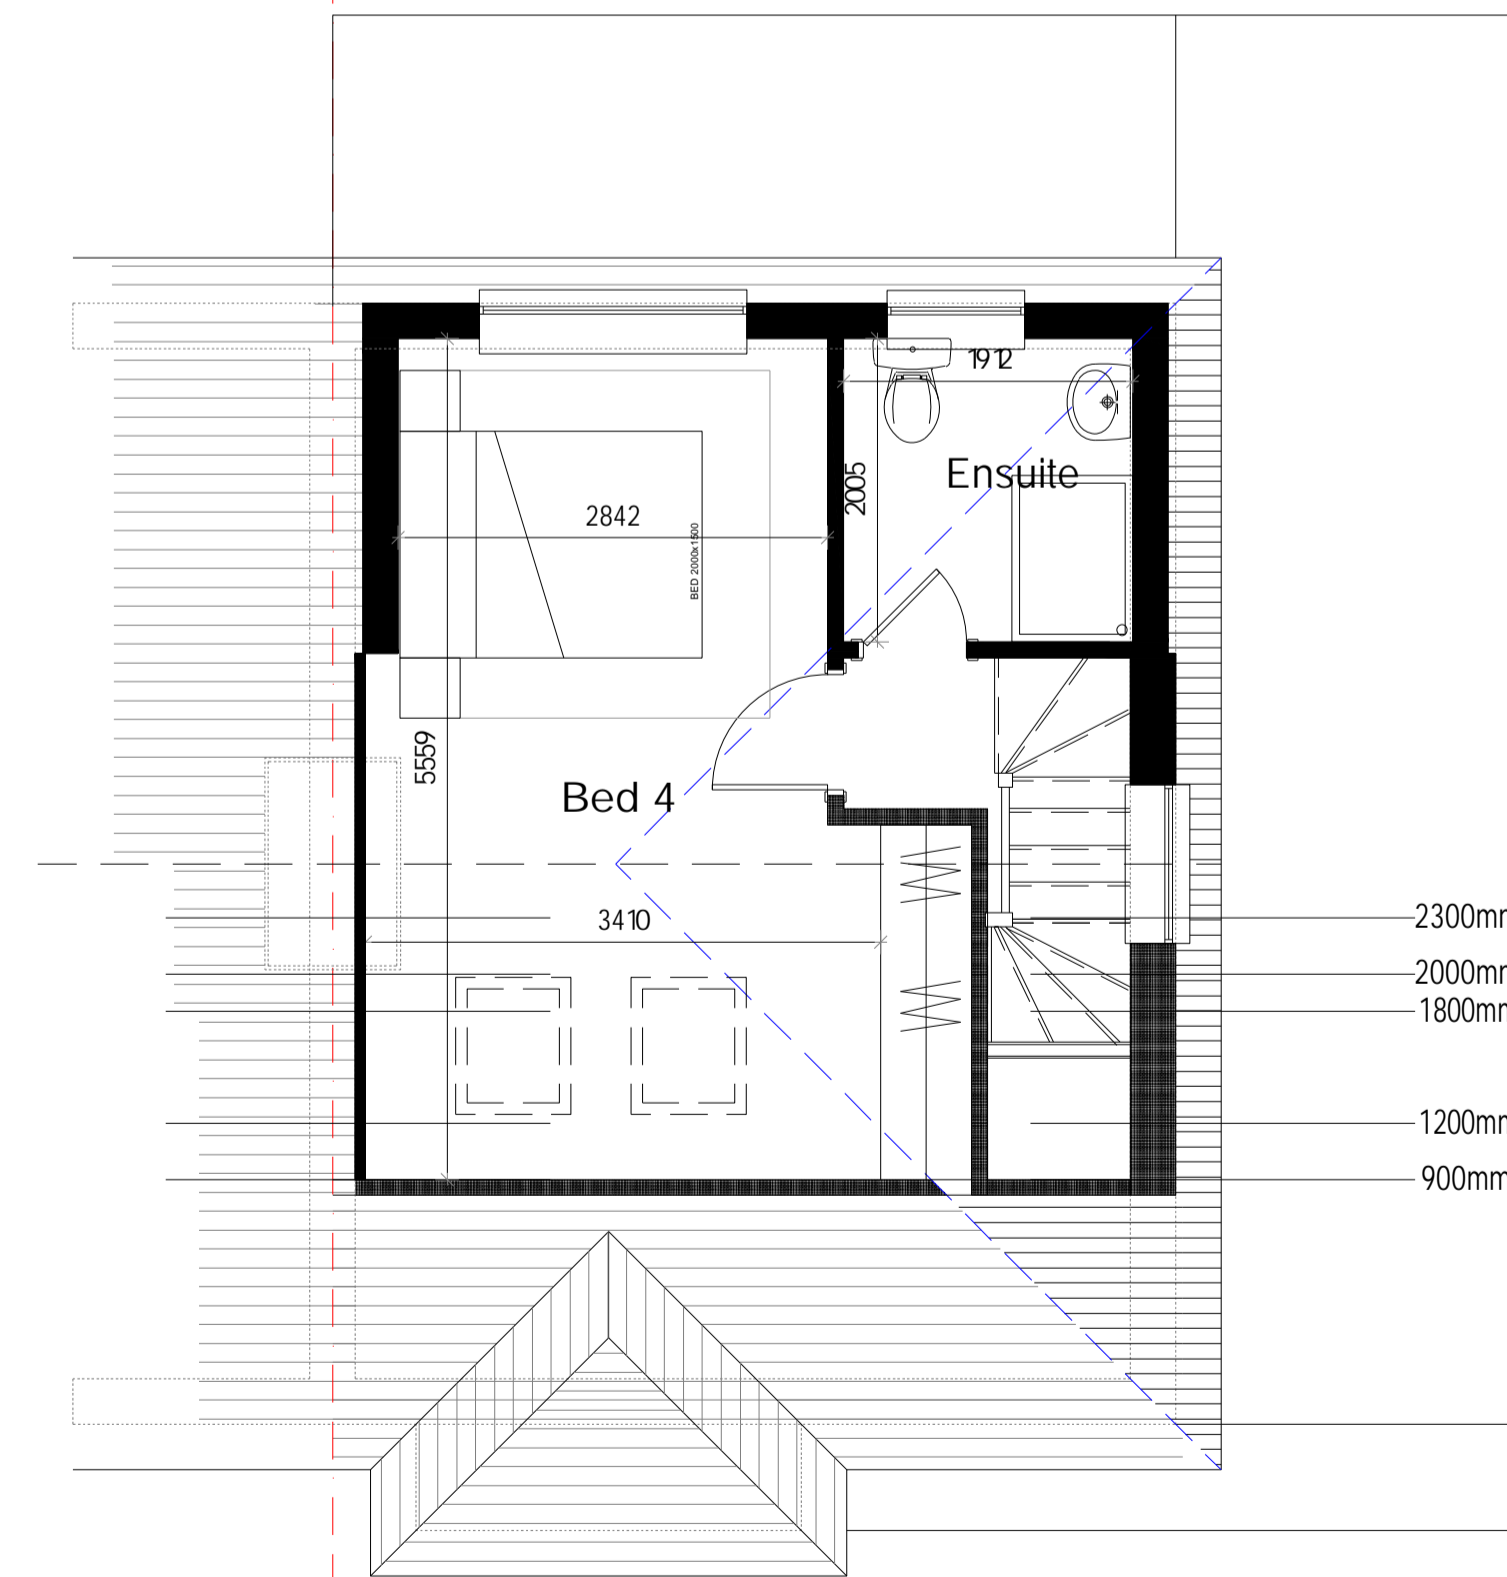

Proposed Second Floor



Revisions

Rev	Date	Description	Drawn
\	00-00-00	\	SH

Notes

Notes area for project details and instructions.

This drawing is the copyright of Arcadia Architects and must not be copied or reproduced without the written consent of the practice. Use written dimensions only and do not scale.



Project
15 Munden Grove,
Watford,
WD24 7EF

Drawing title
Existing & Proposed
Floor Plans



date	22/02/2024	drawn	SH
scale	1:50	Size	A1
project ref.	RMGW - PL-201	revision	\
status	PLANNING		

ALL DRAWINGS TO BE READ IN CONJUNCTION WITH CONSTRUCTION SPECIFICATION