
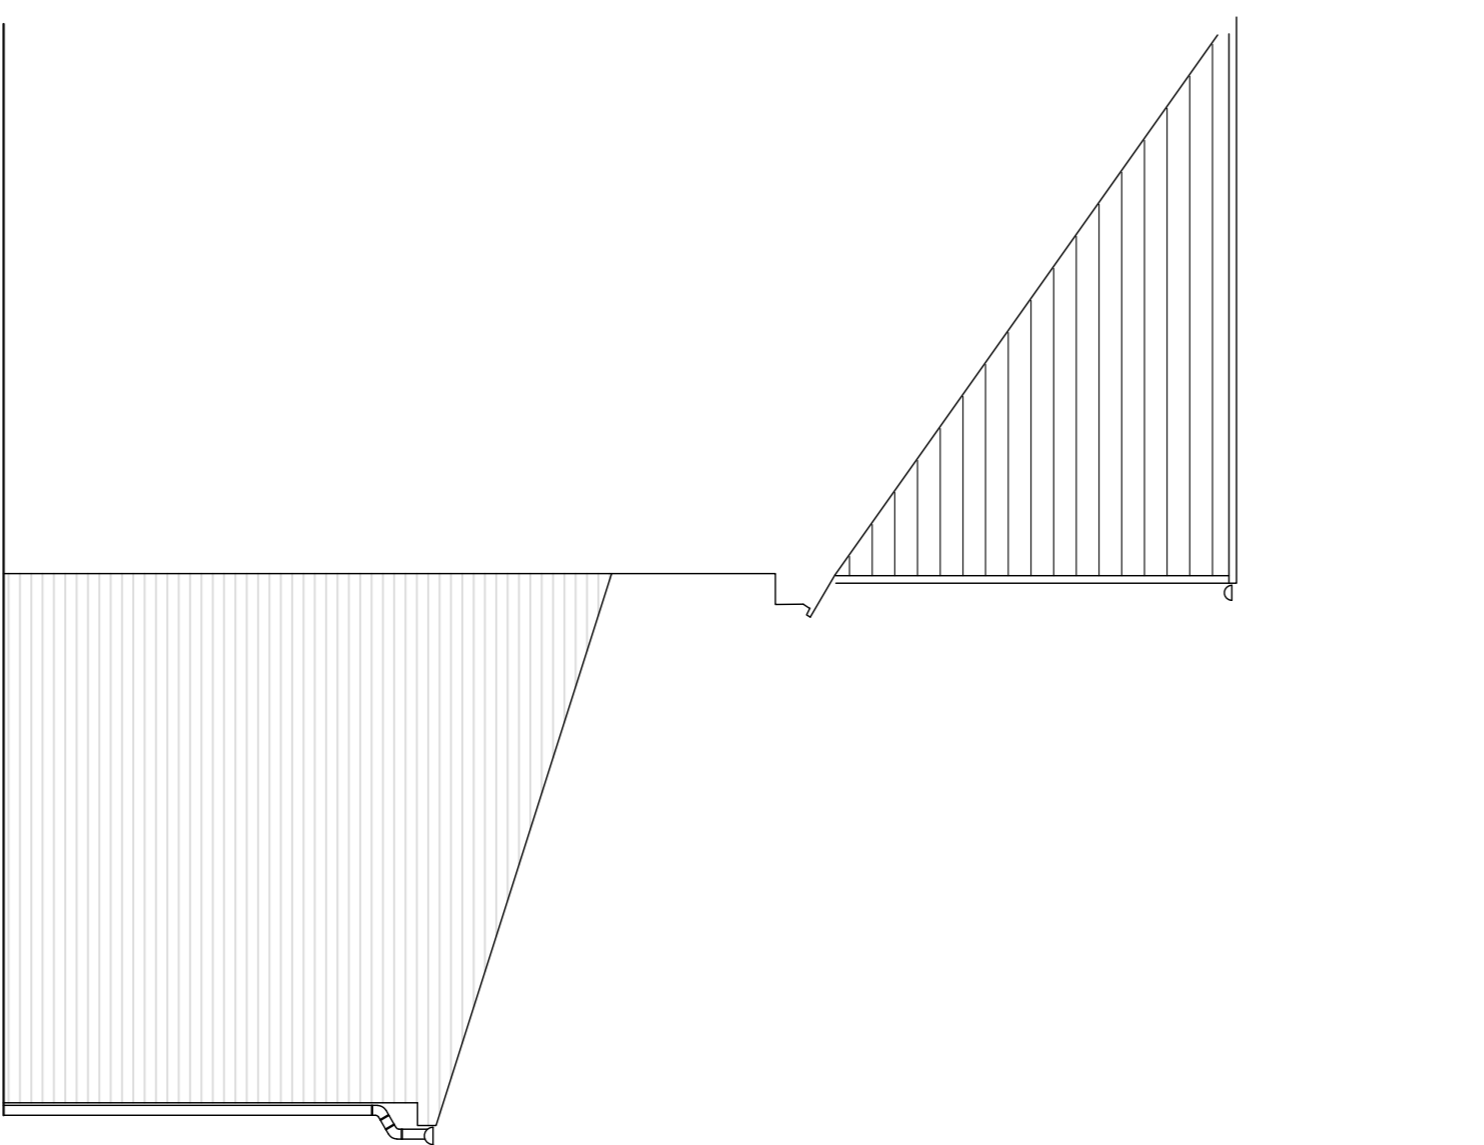
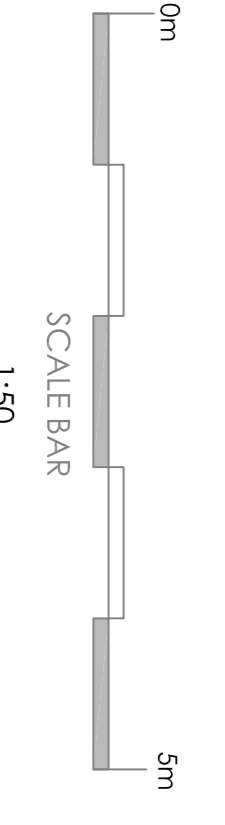
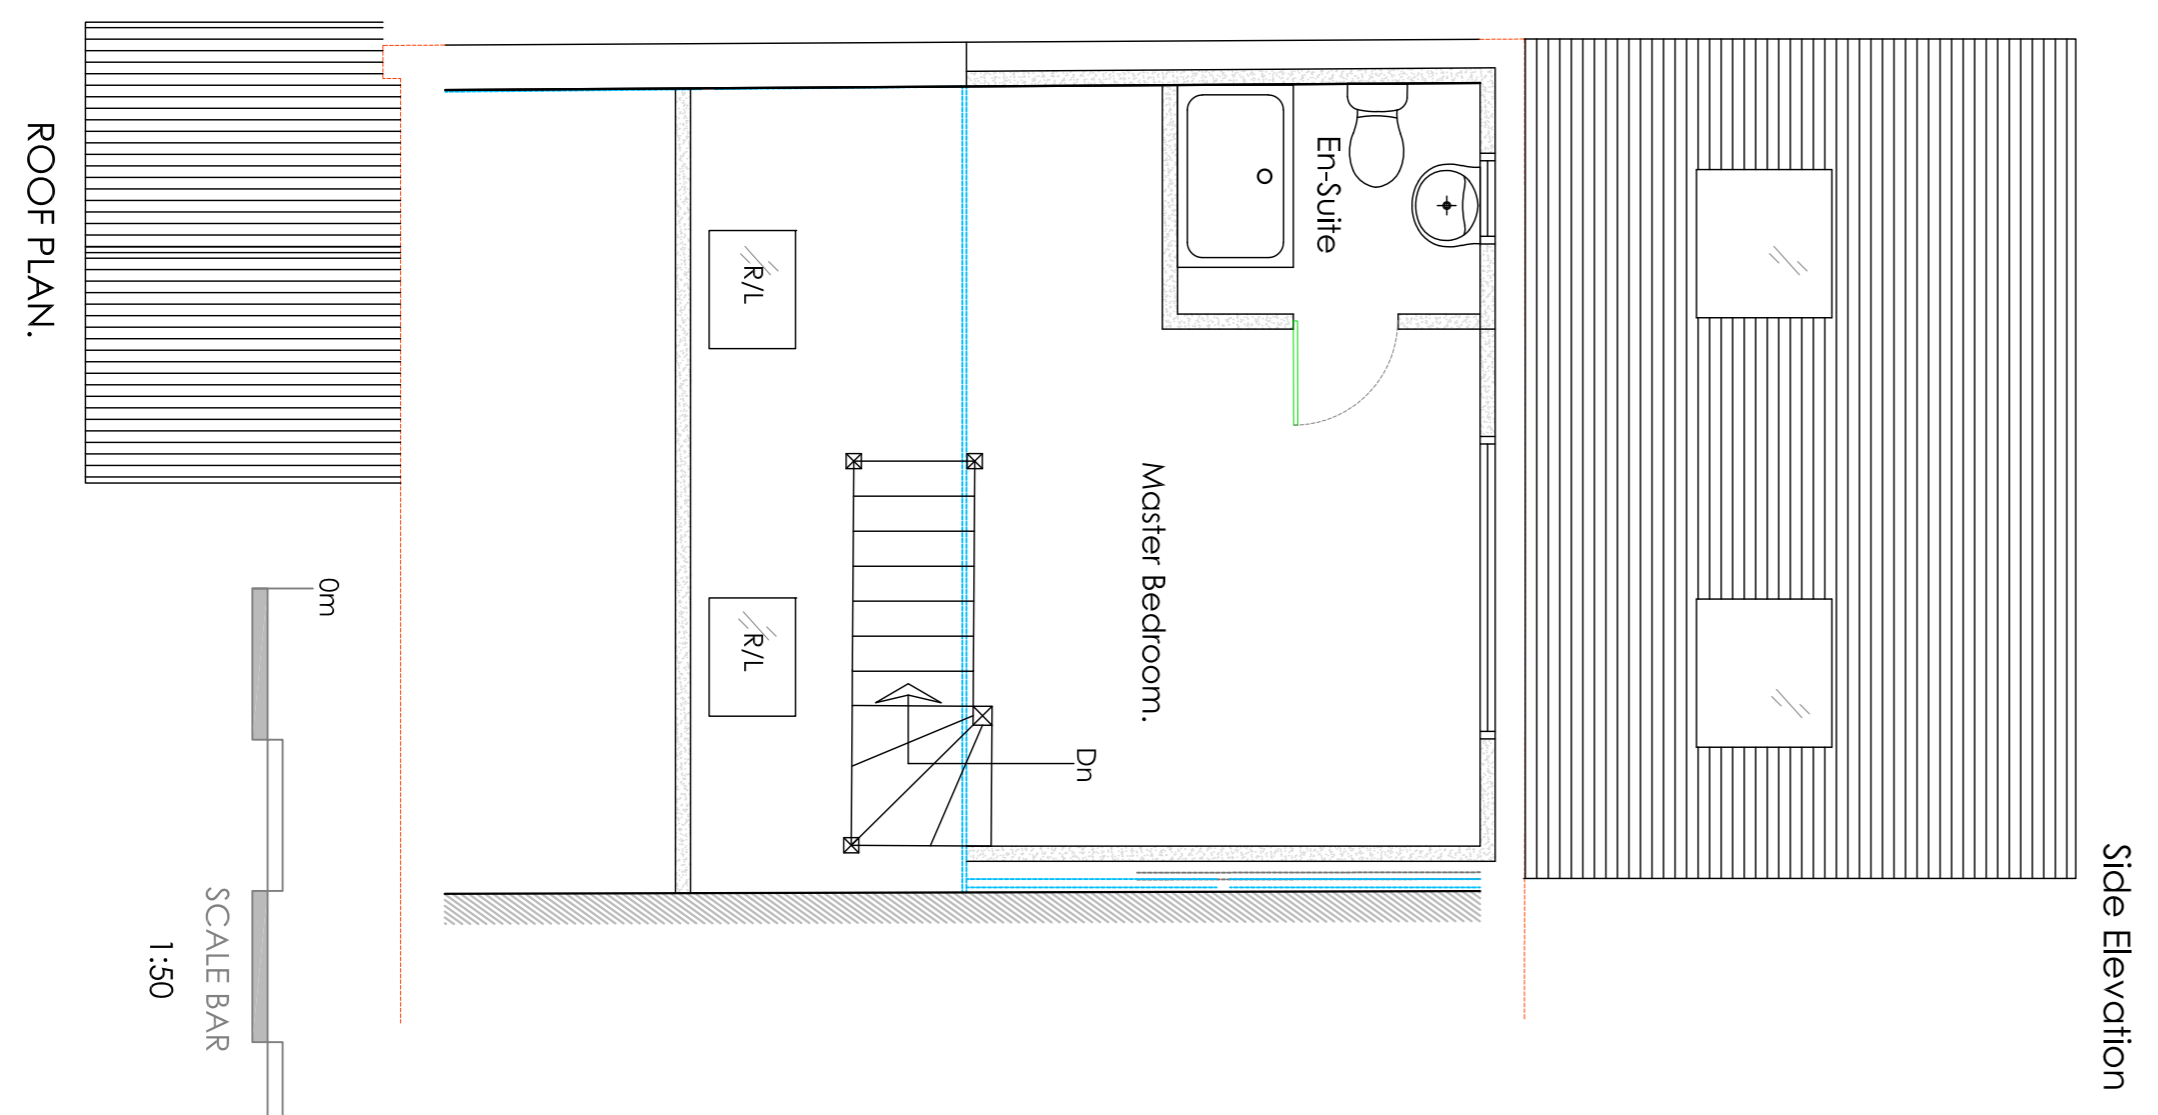
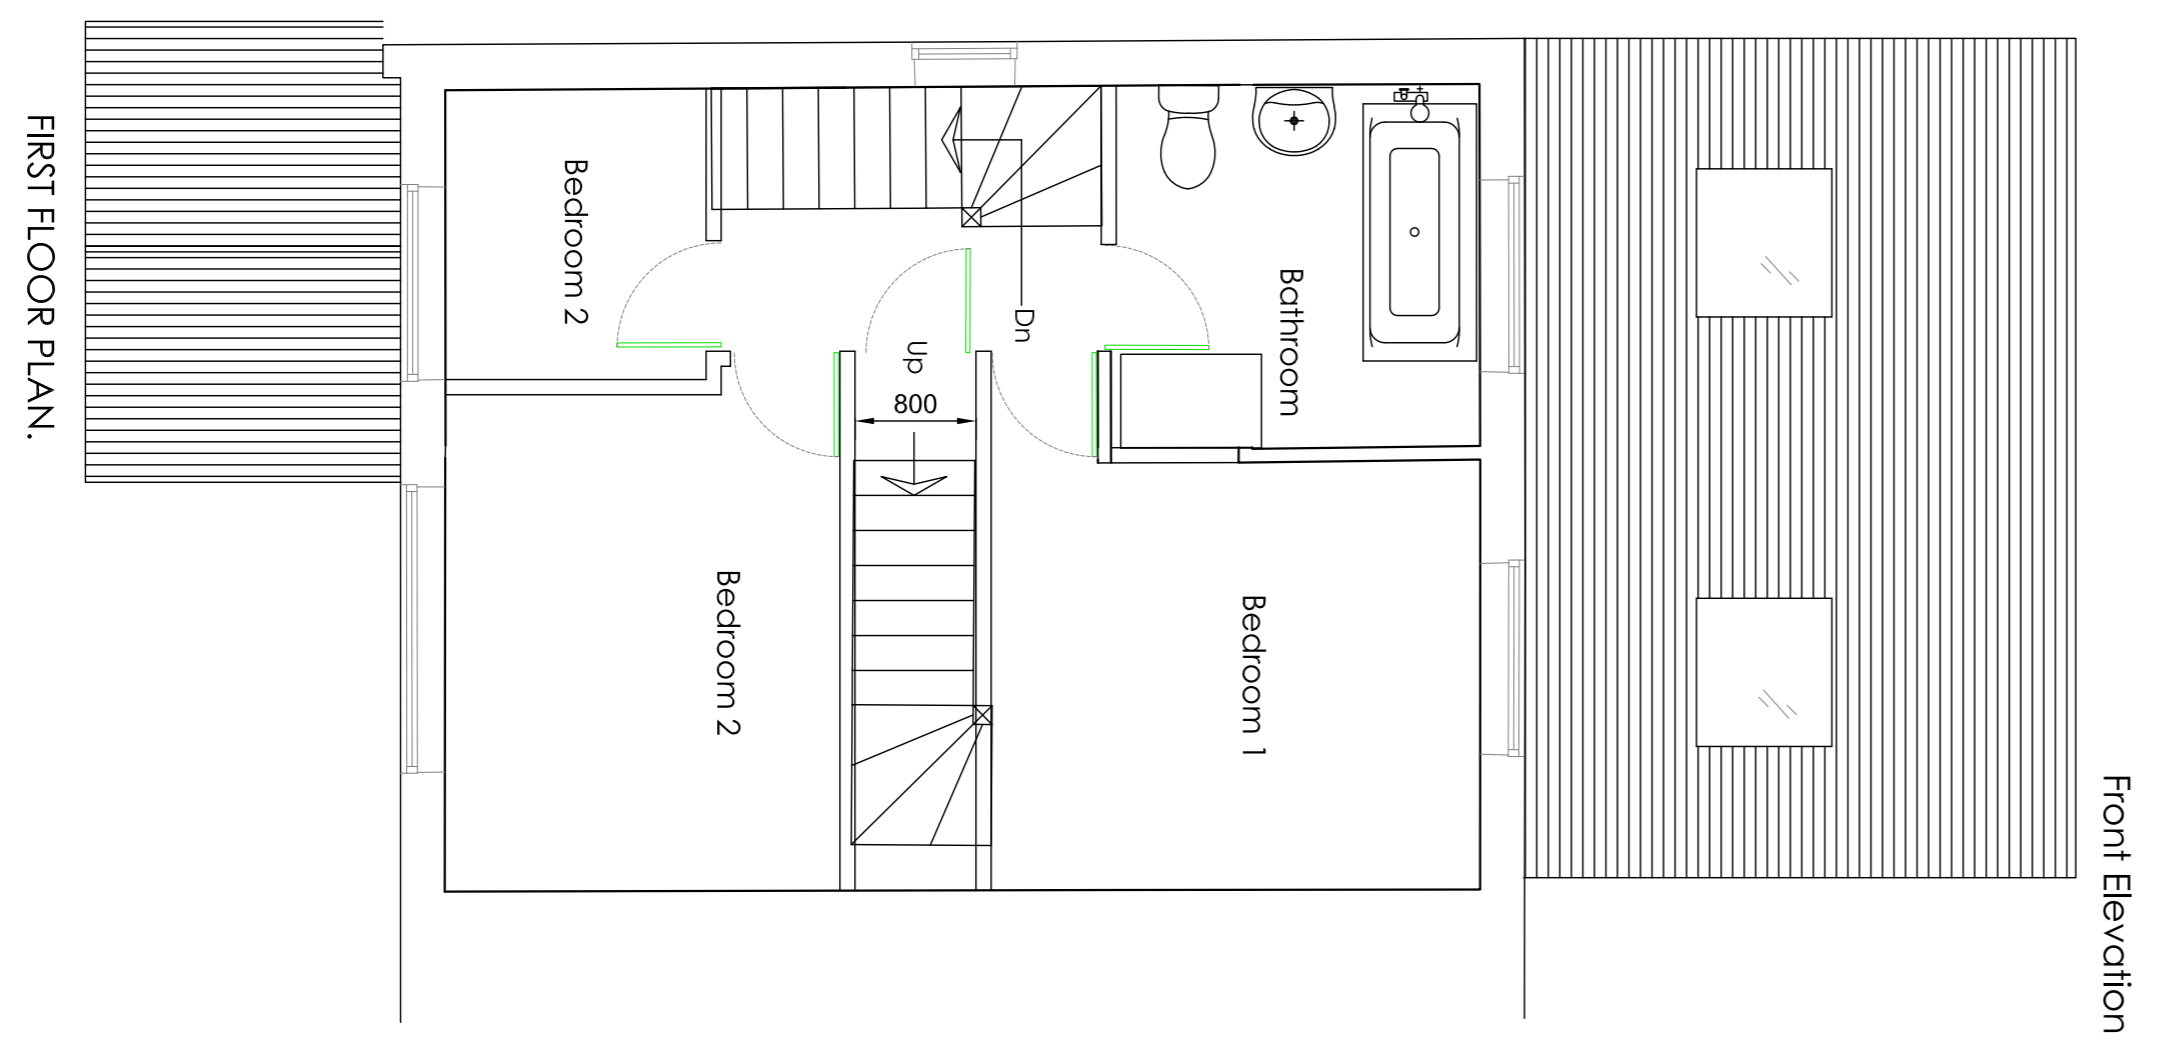
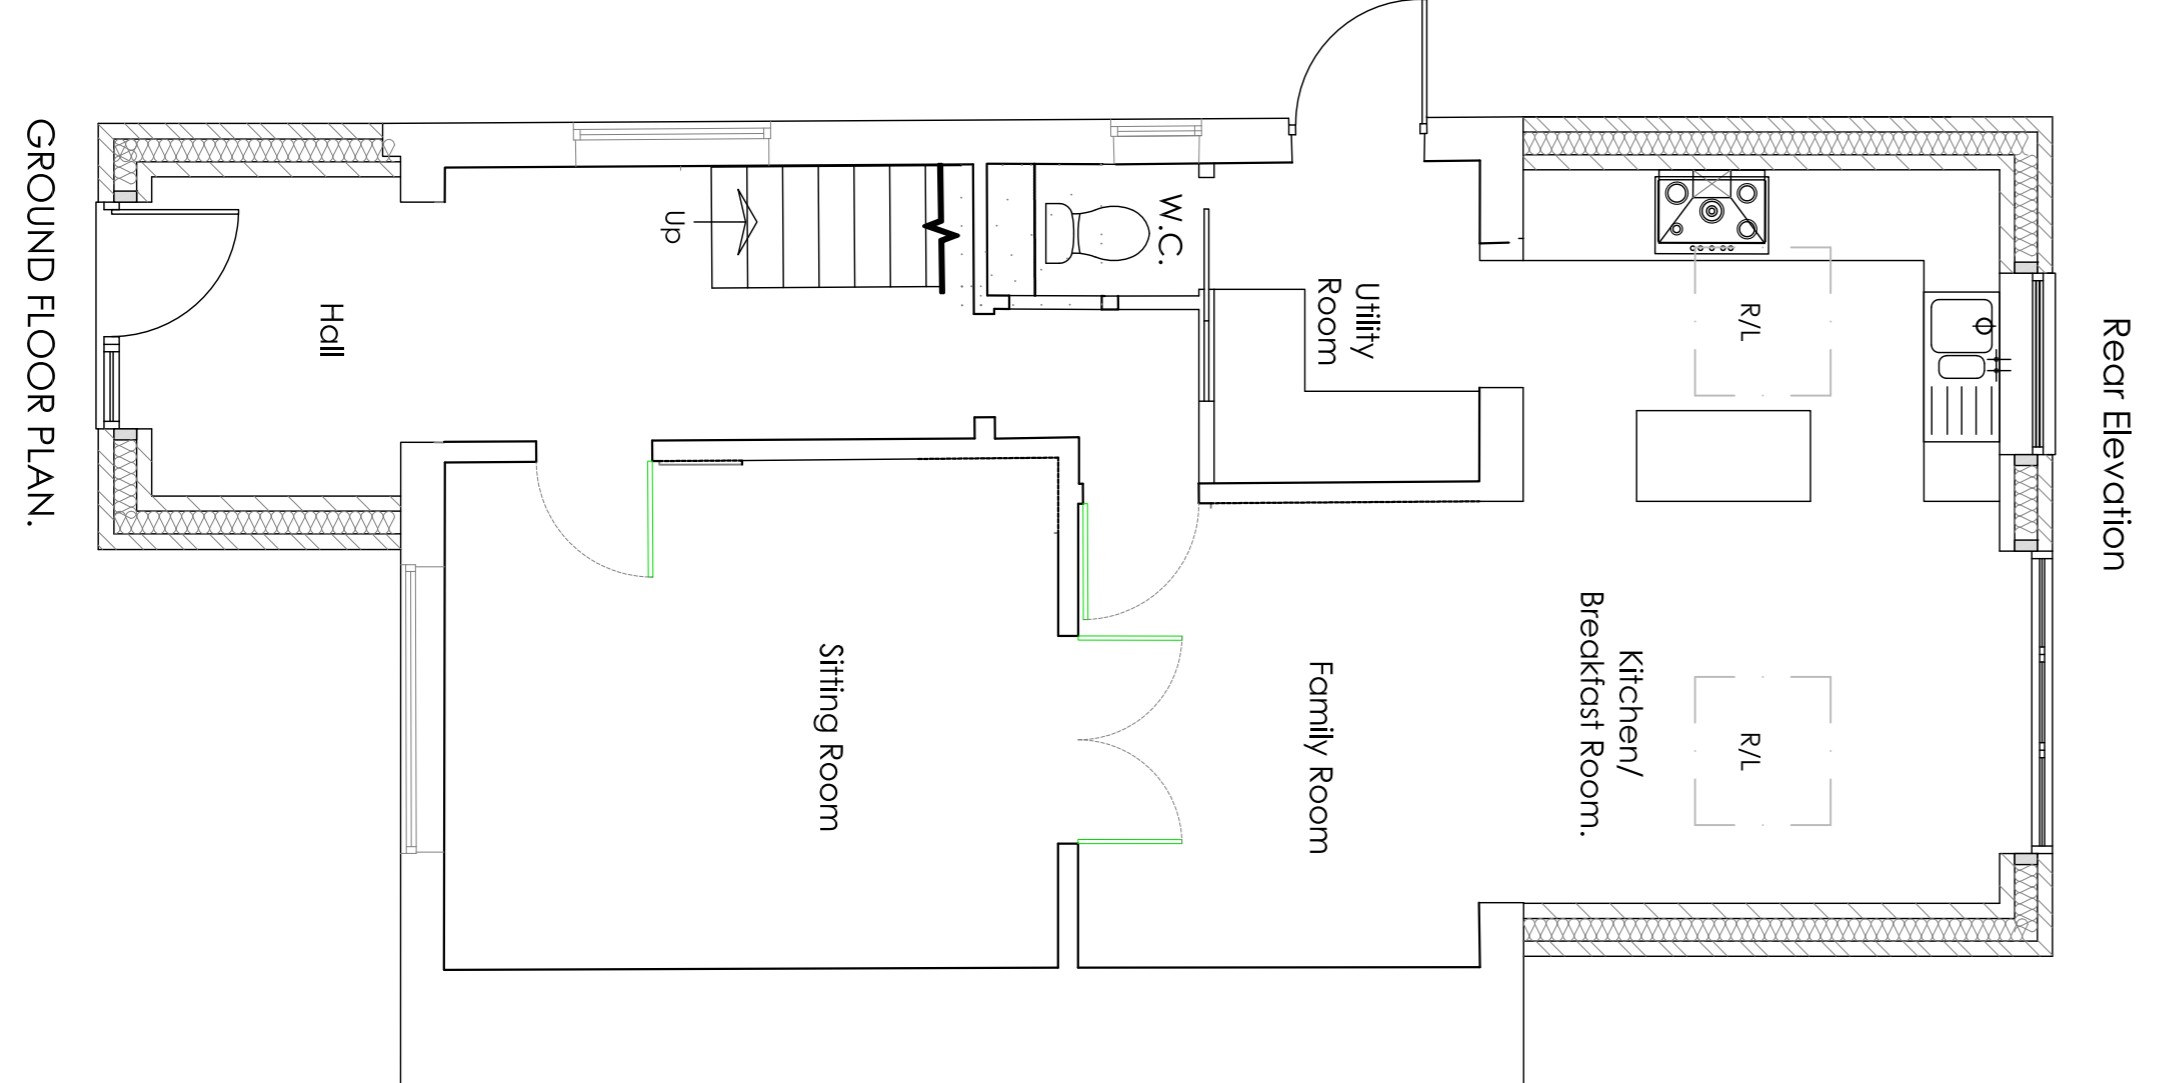


General Notes:
 THIS DRAWING & DESIGN IS THE COPYRIGHT OF CHRIS SAUNDERS ASSOCIATES LTD AND MUST NOT BE COPIED IN PART OR WHOLE WITHOUT CONSENT.
 ALL WORKS TO COMPLY WITH THE RELEVANT BRITISH STANDARDS AND TO BE CONSTRUCTED TO THE RELEVANT BRITISH STANDARDS FIGURED DIMENSIONS ONLY (mm).
 DISCLAIMER: NO RESPONSIBILITY OR LIABILITY IS ACCEPTED FOR C/D/A, UNLESS OTHERWISE AGREED IN WRITING.

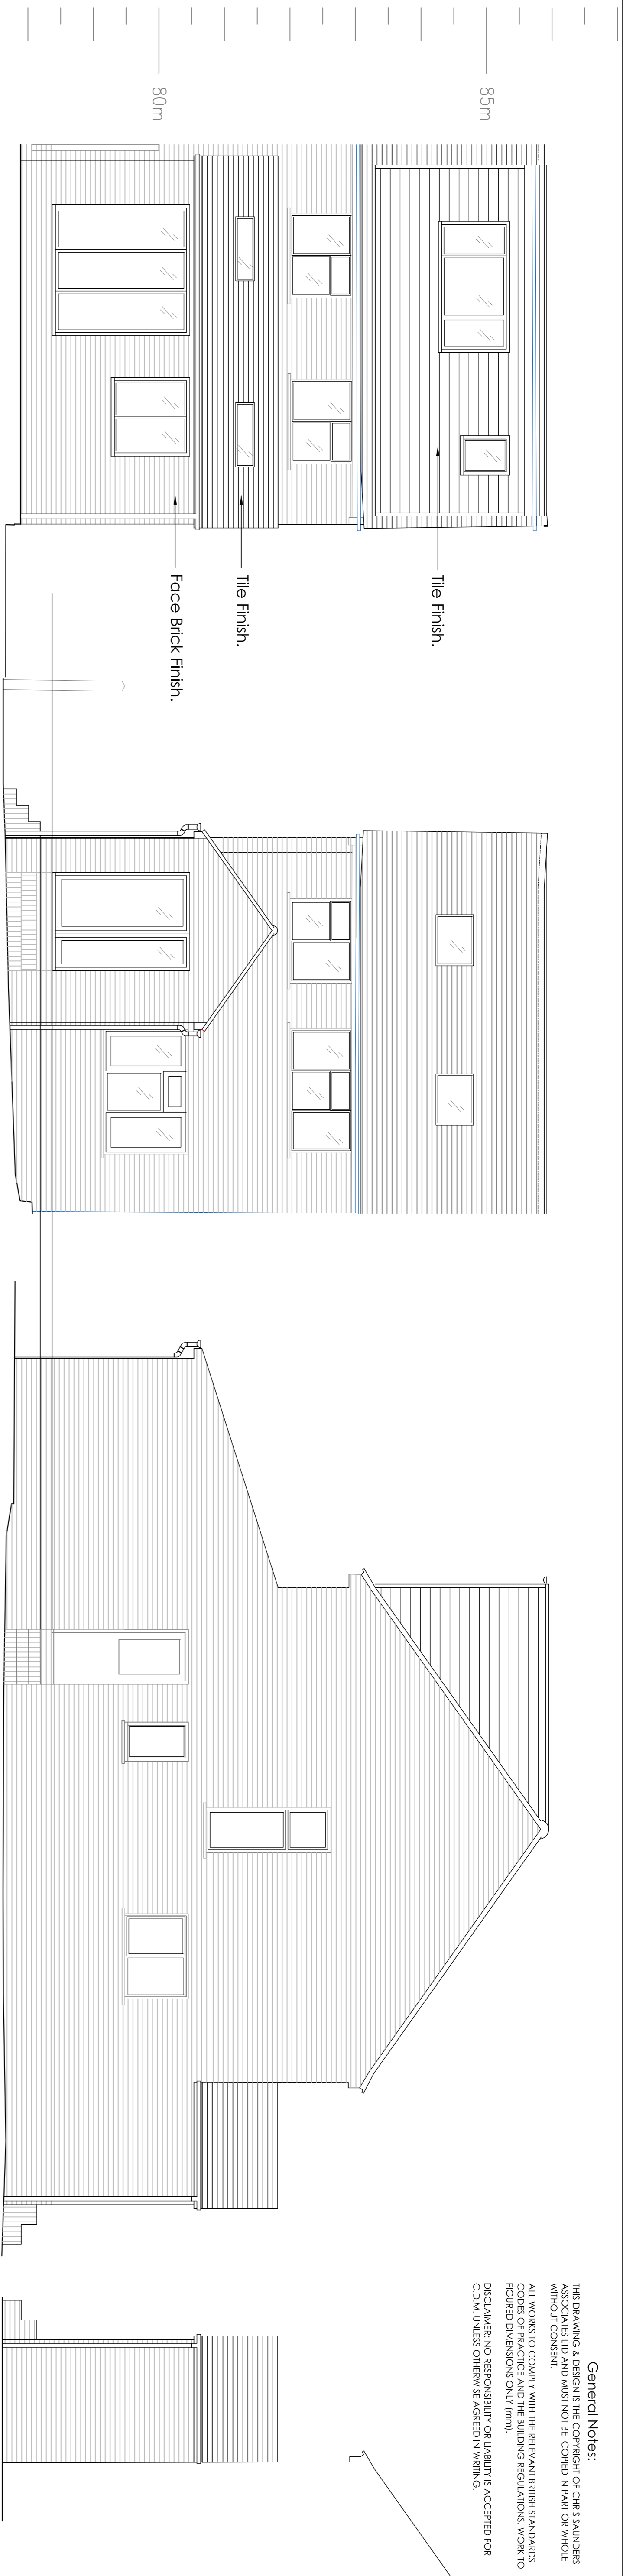

FOR PLANNING PURPOSES ONLY.

Rev	Date	Amendments	By
A	04.03.2024	Rooflights Ground Floor Plan.	CPS.

CHRIS SAUNDERS ASSOCIATES LTD
 Reg Office: 4 HEDDON COURT COCKROSTERS ROAD
 BARNET HERTS EN4 0DE.
 Tel No : 07721 784330
 Email: chris@chris-saunders.co.uk www.chris-saunders.co.uk

CLIENT
 Mr. J Aikenhead,
 PROJECT ADDRESS
 13 Knighton Road,
 Otford,
 Kent.

PROJECT TITLE
 Proposed extensions and dormer window to rear and rooflights and garden/home office building.

DRAWING TITLE
 Proposed Plans & Elevations.

SCALE	DATE	DRAWN BY
1:50.	Feb 2024	CPS.
PROJECT NUMBER	DRAWING NO.	
1960	02B	