




EXISTING PART
NORTH ELEVATION

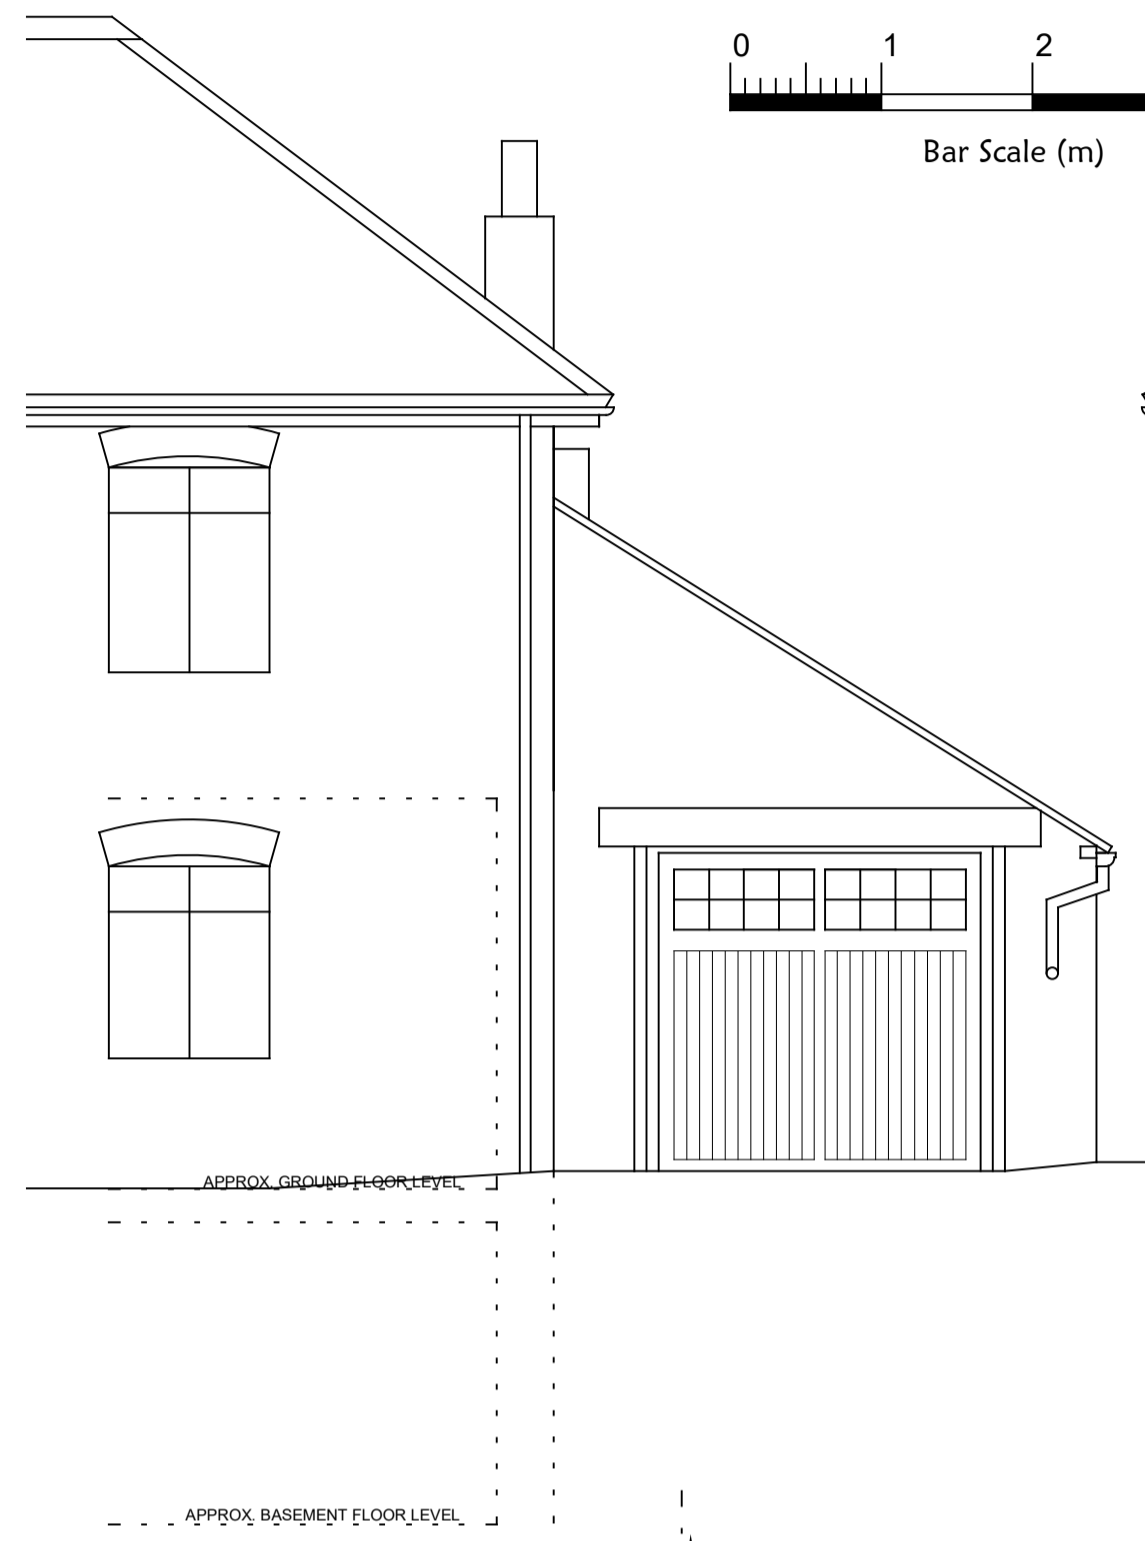


EXISTING PART
WEST ELEVATION

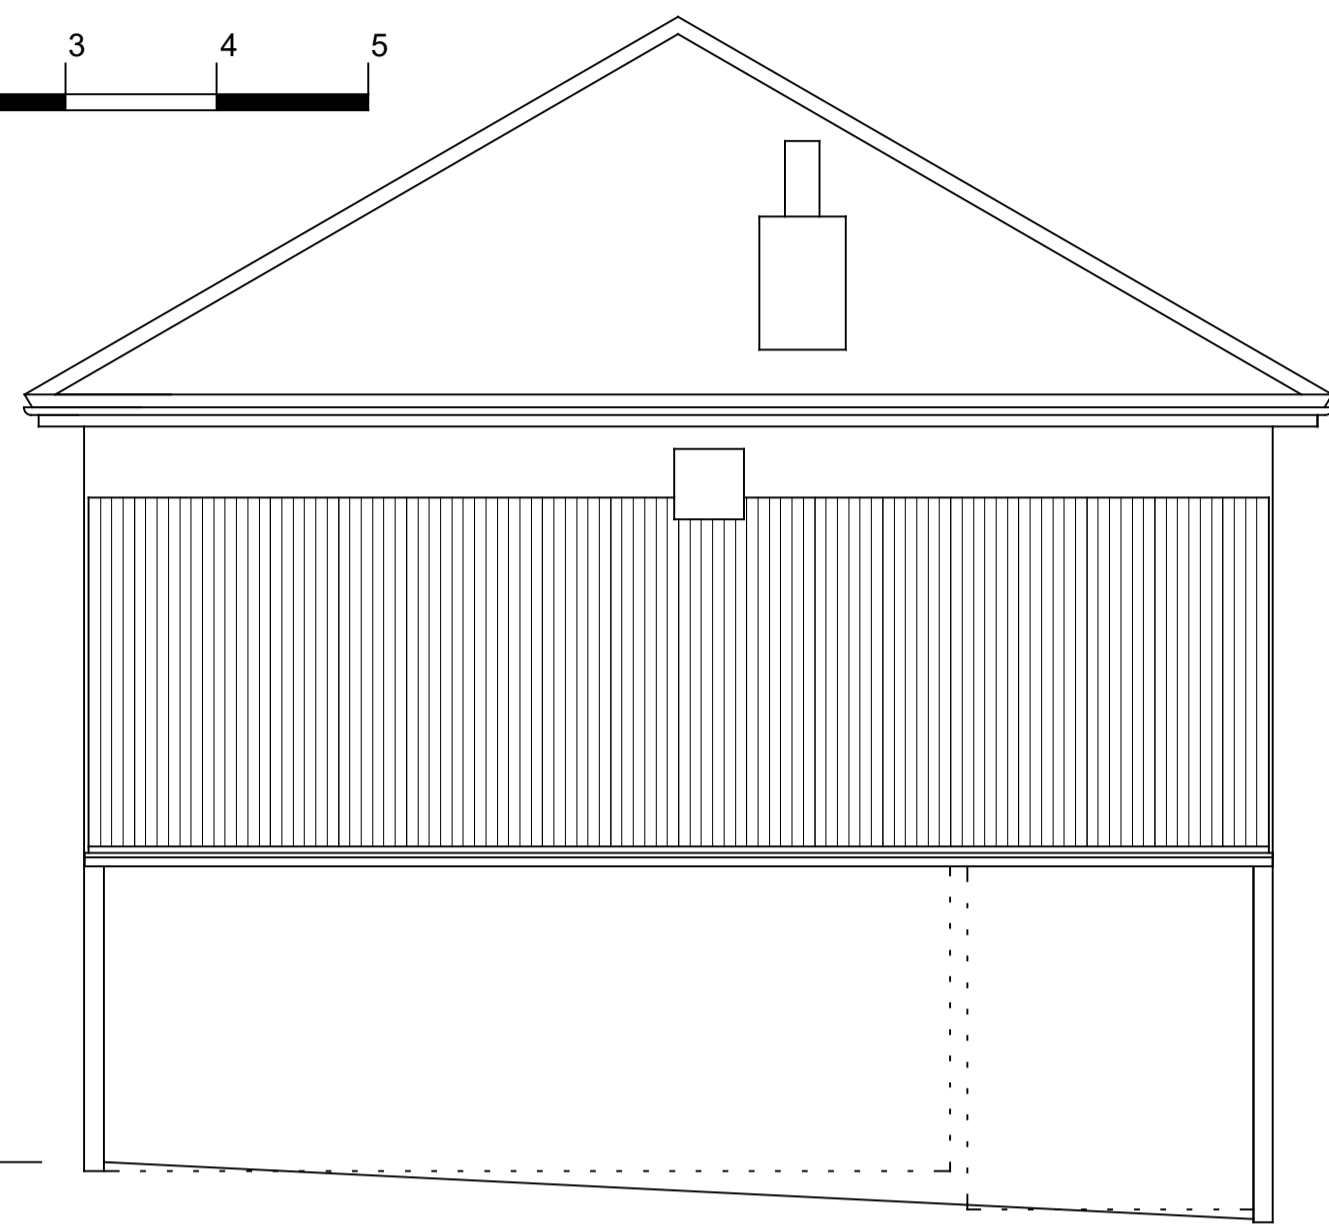


EXISTING PART
SOUTH ELEVATION

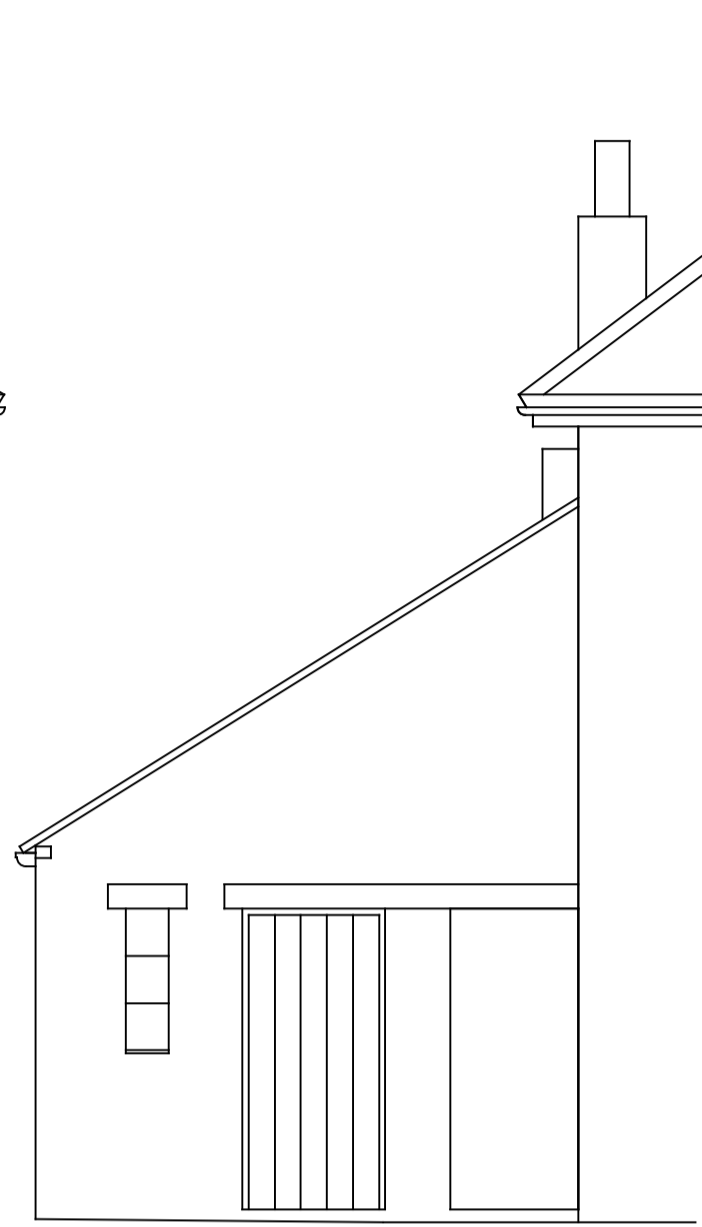



PROPOSED PART
NORTH ELEVATION

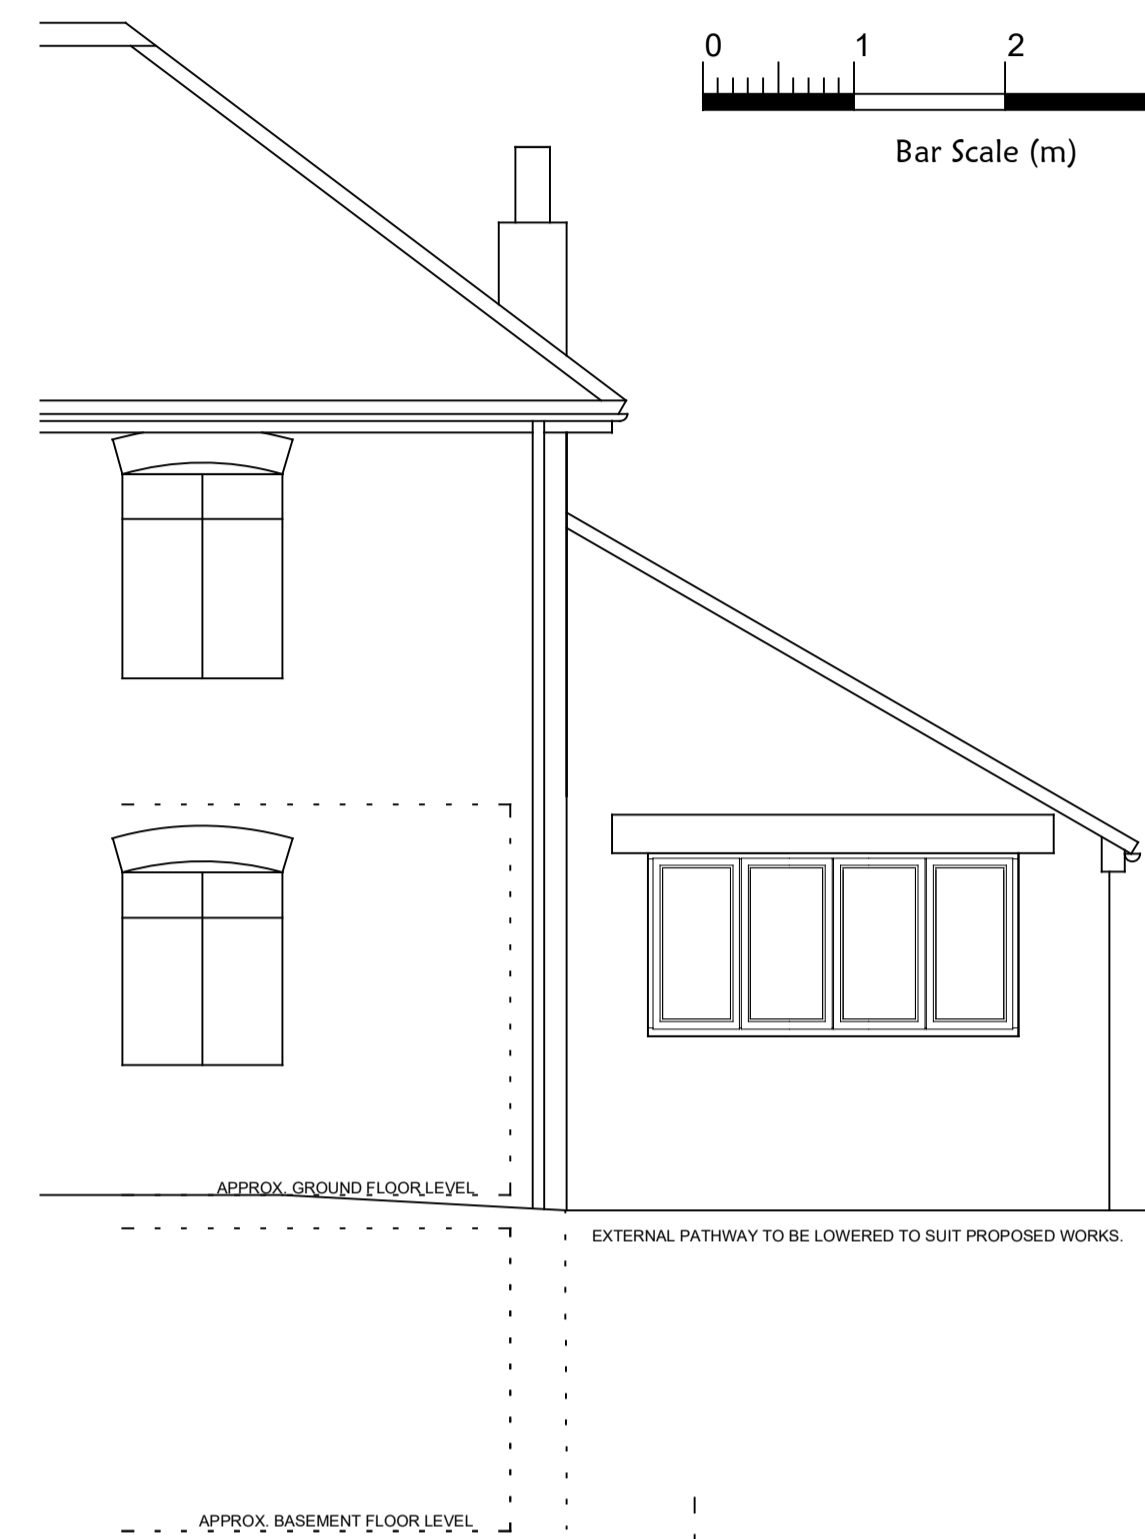


PROPOSED PART
WEST ELEVATION

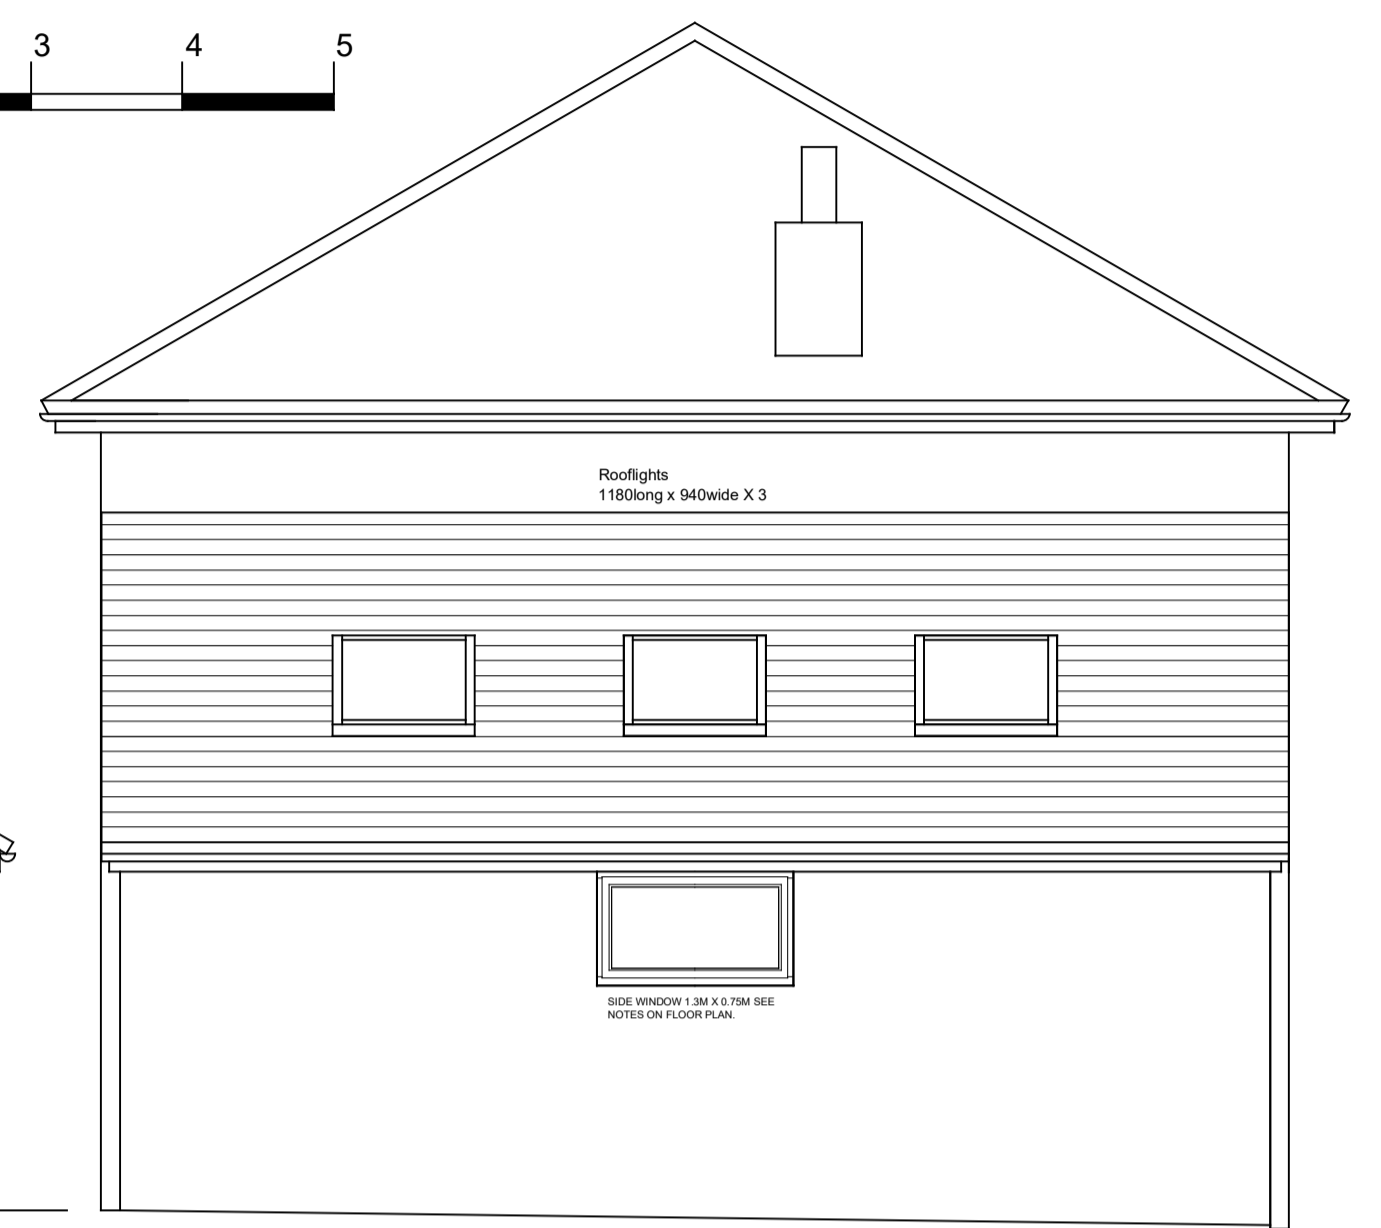

PROPOSED PART
SOUTH ELEVATION

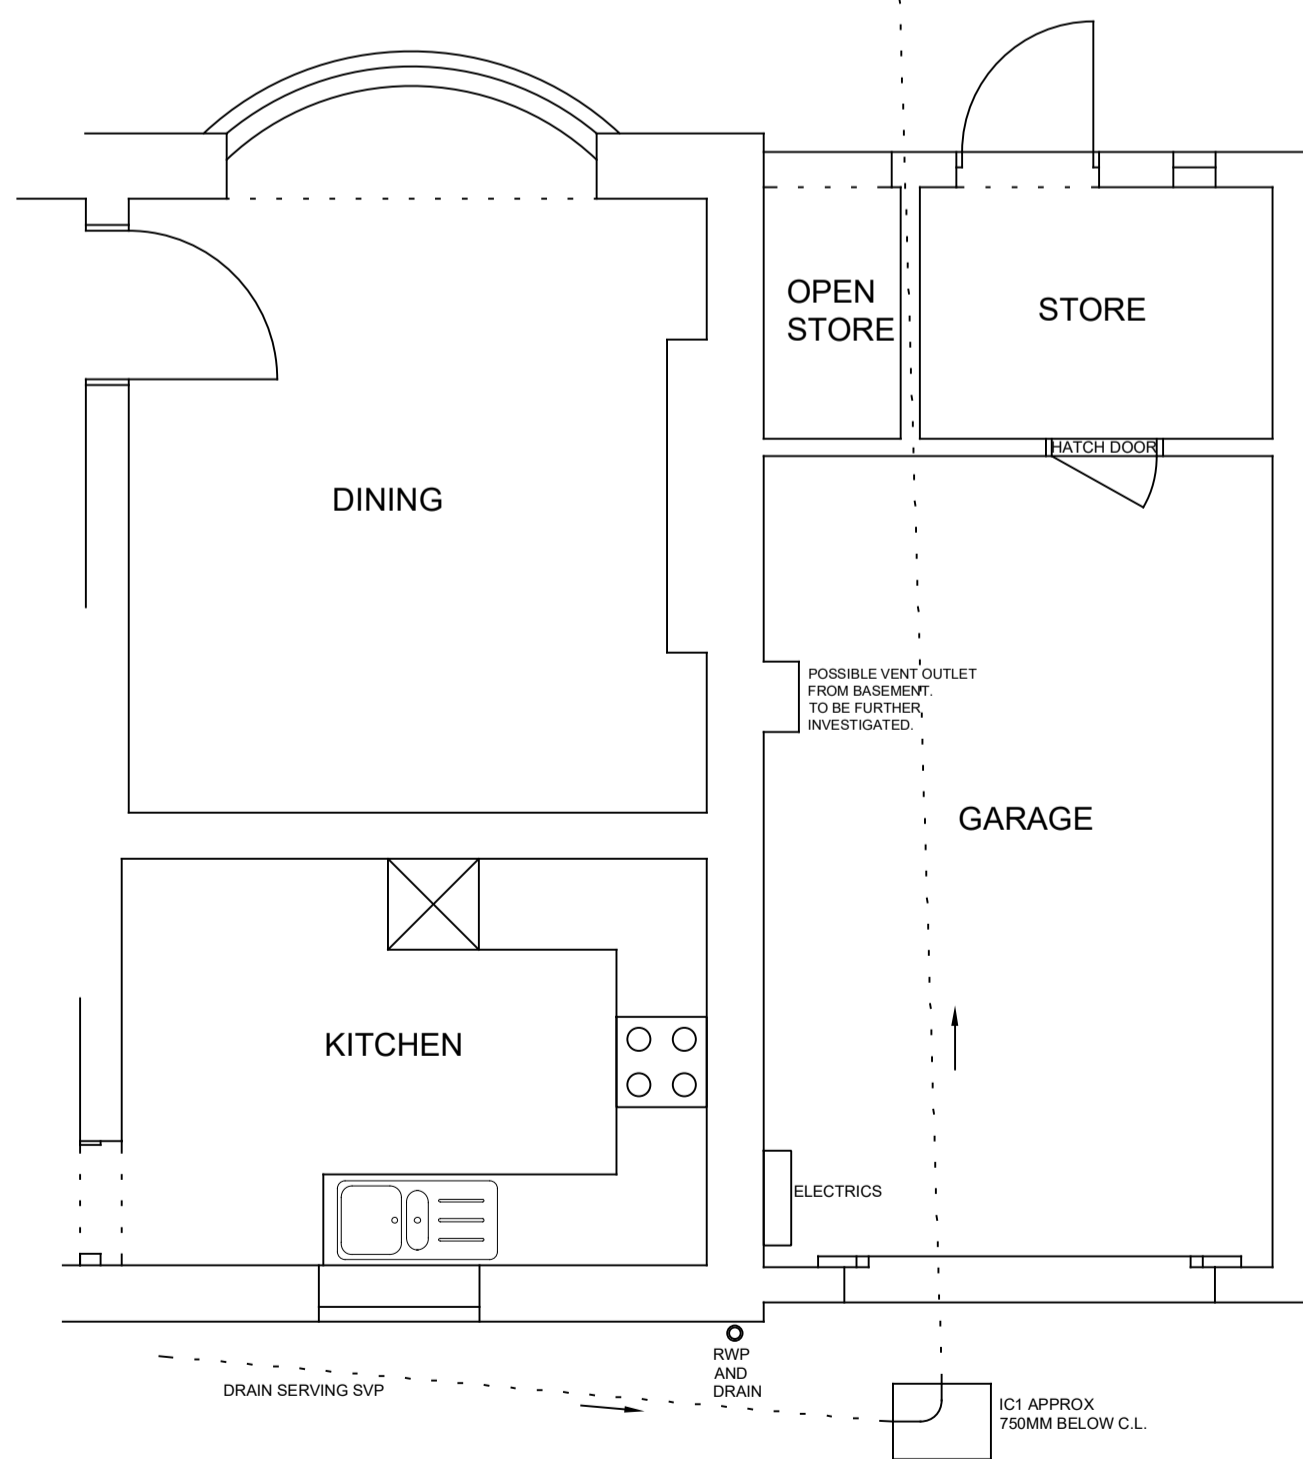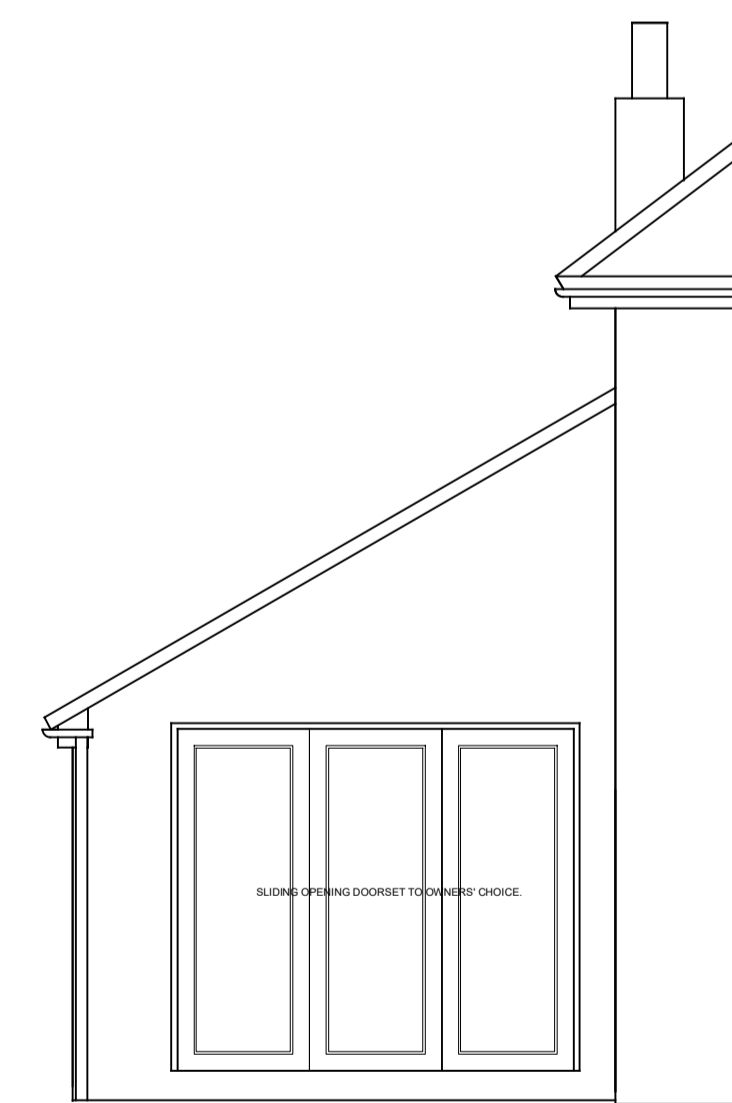

EXISTING PART GROUND FLOOR PLAN

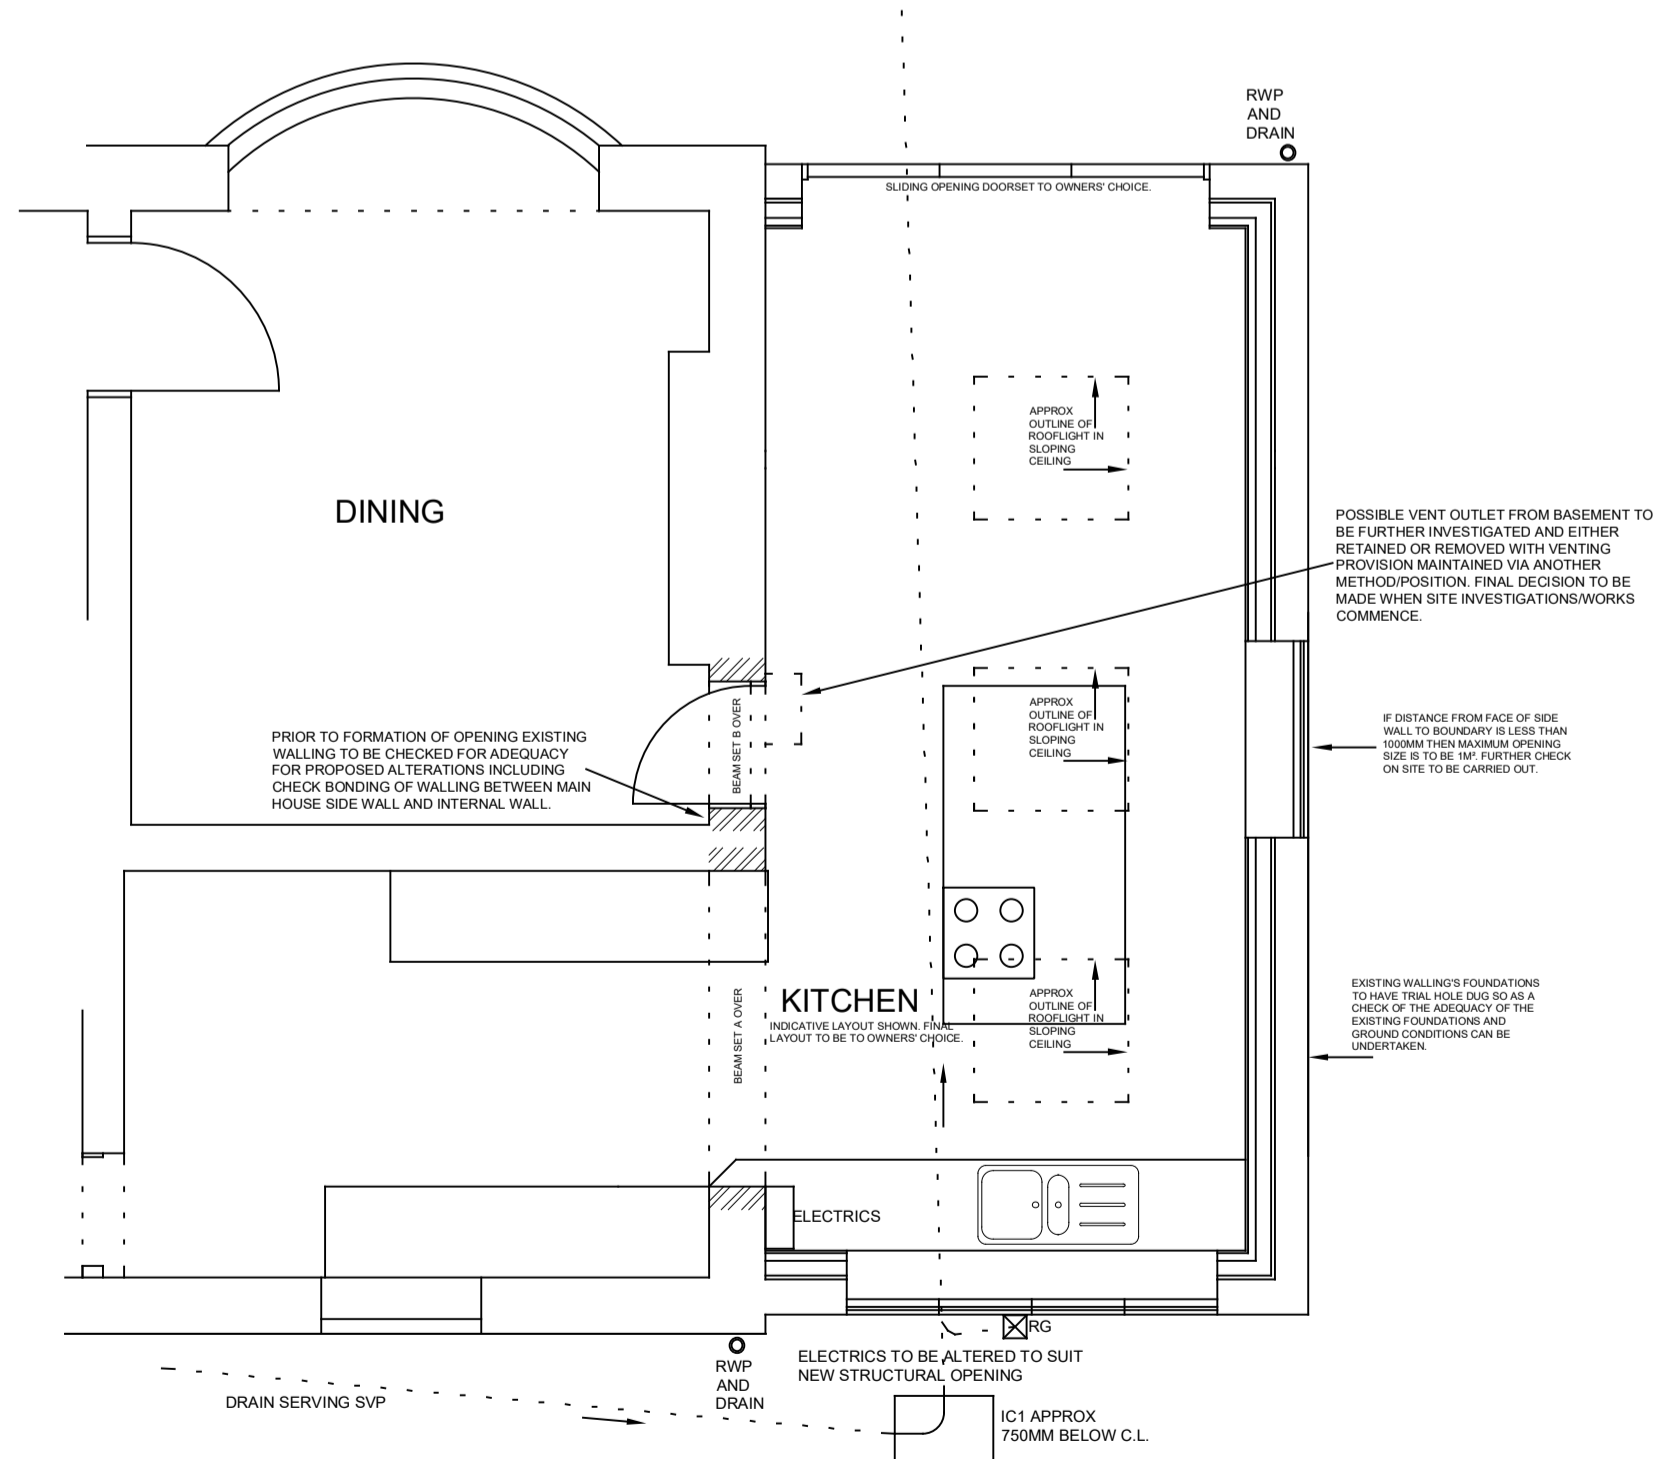

PROPOSED PART GROUND FLOOR PLAN

REV	email ellis.ian23@btinternet.com	
	mobile 07841636780	
PROJECT	GARAGE CONVERSION WORKS AND ALTERATIONS TO FORM ADDITIONAL LIVING ACCOMMODATION.	
ADDRESS	PEN-Y-BELAN HOUSE, HINDFORD. SY11 4NL	
SCALE	1:50	DWG NO. LSB001
EXISTING AND PROPOSED DETAILS	REV	