




PROPOSED REAR ELEVATION-B
SCALE 1:50

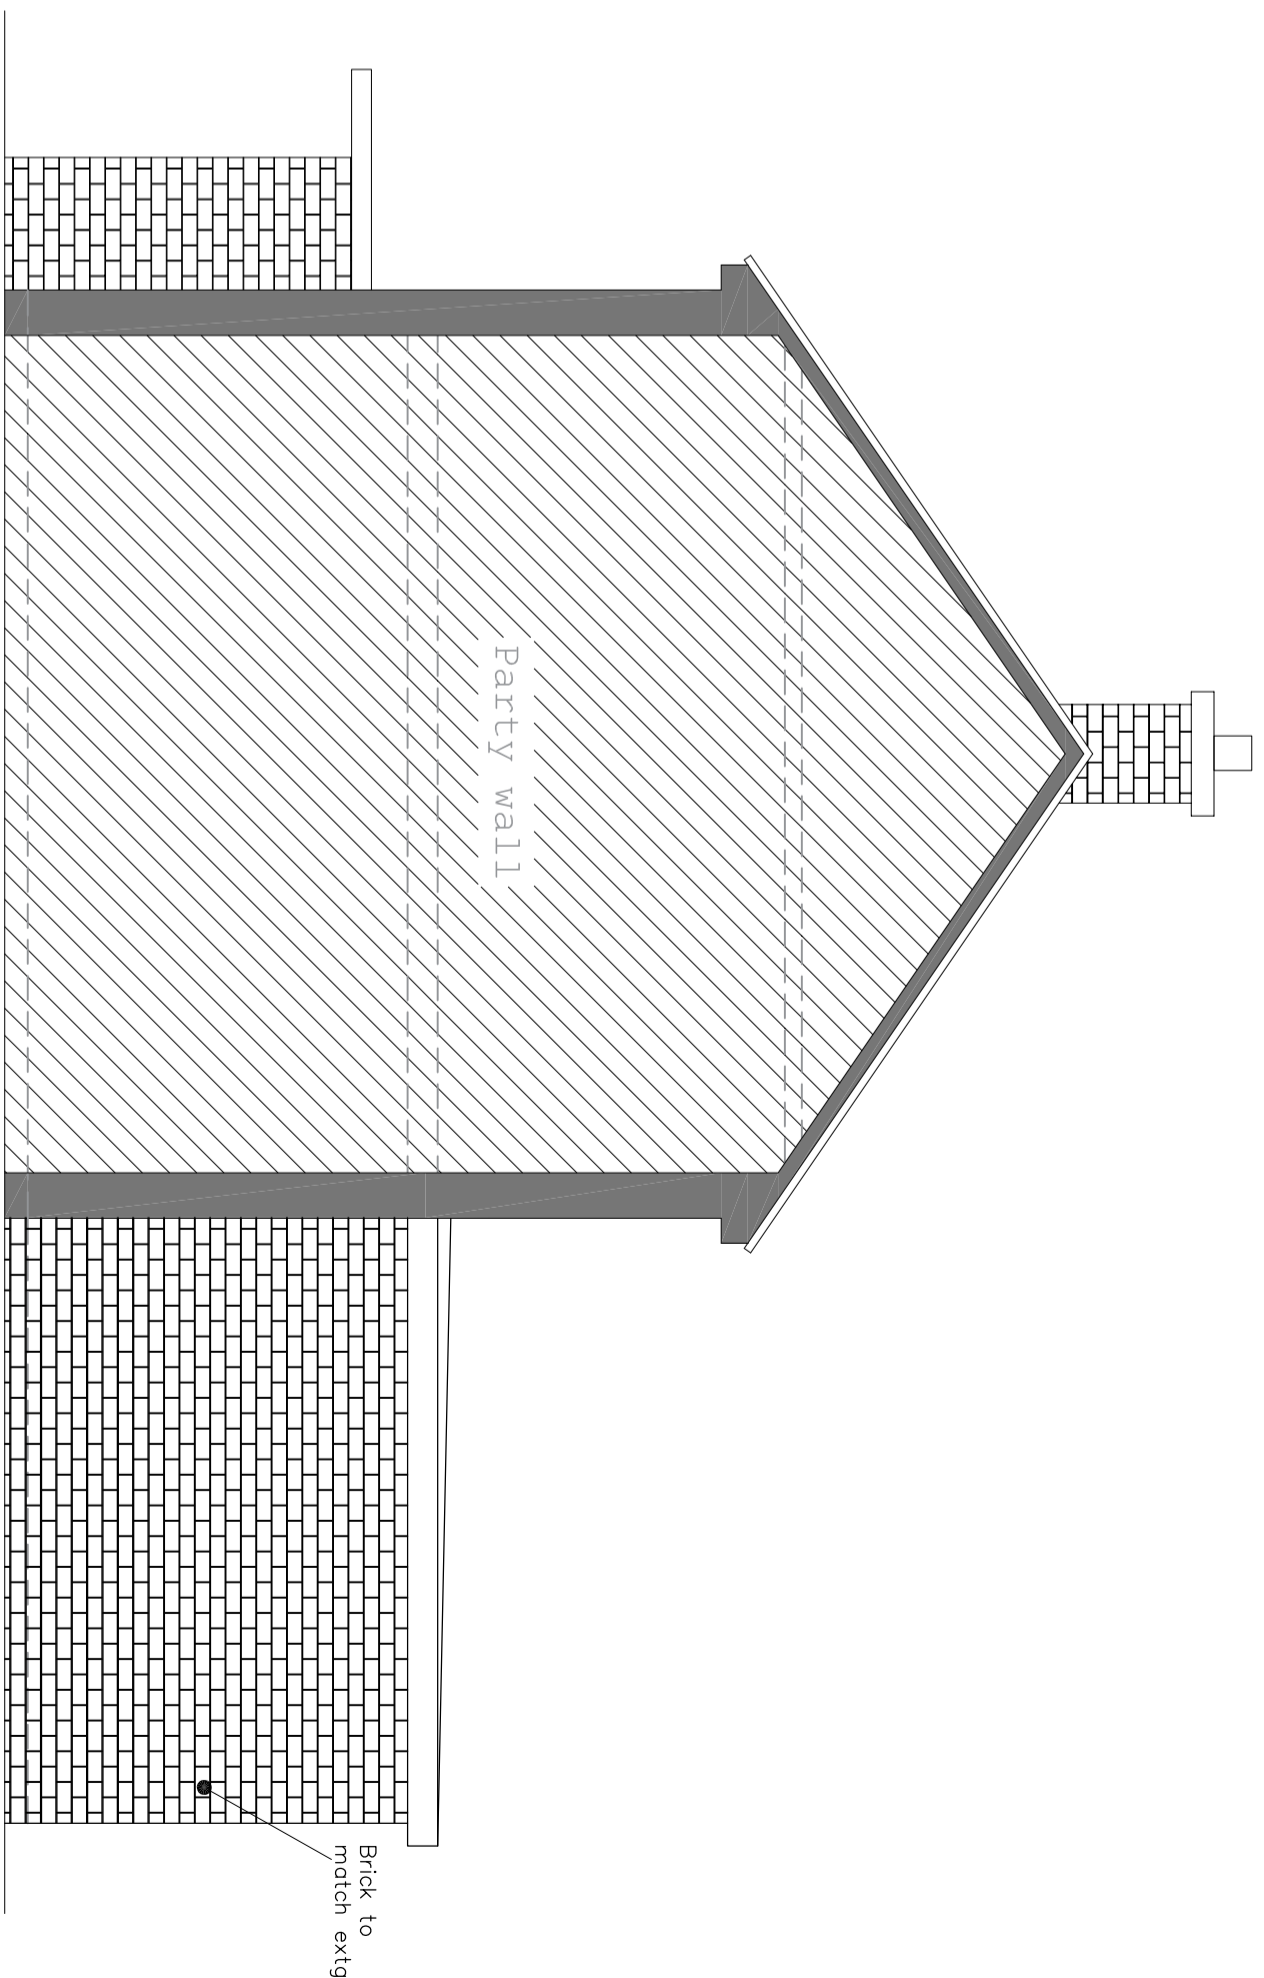


PROPOSED SIDE ELEVATION-D
SCALE 1:50

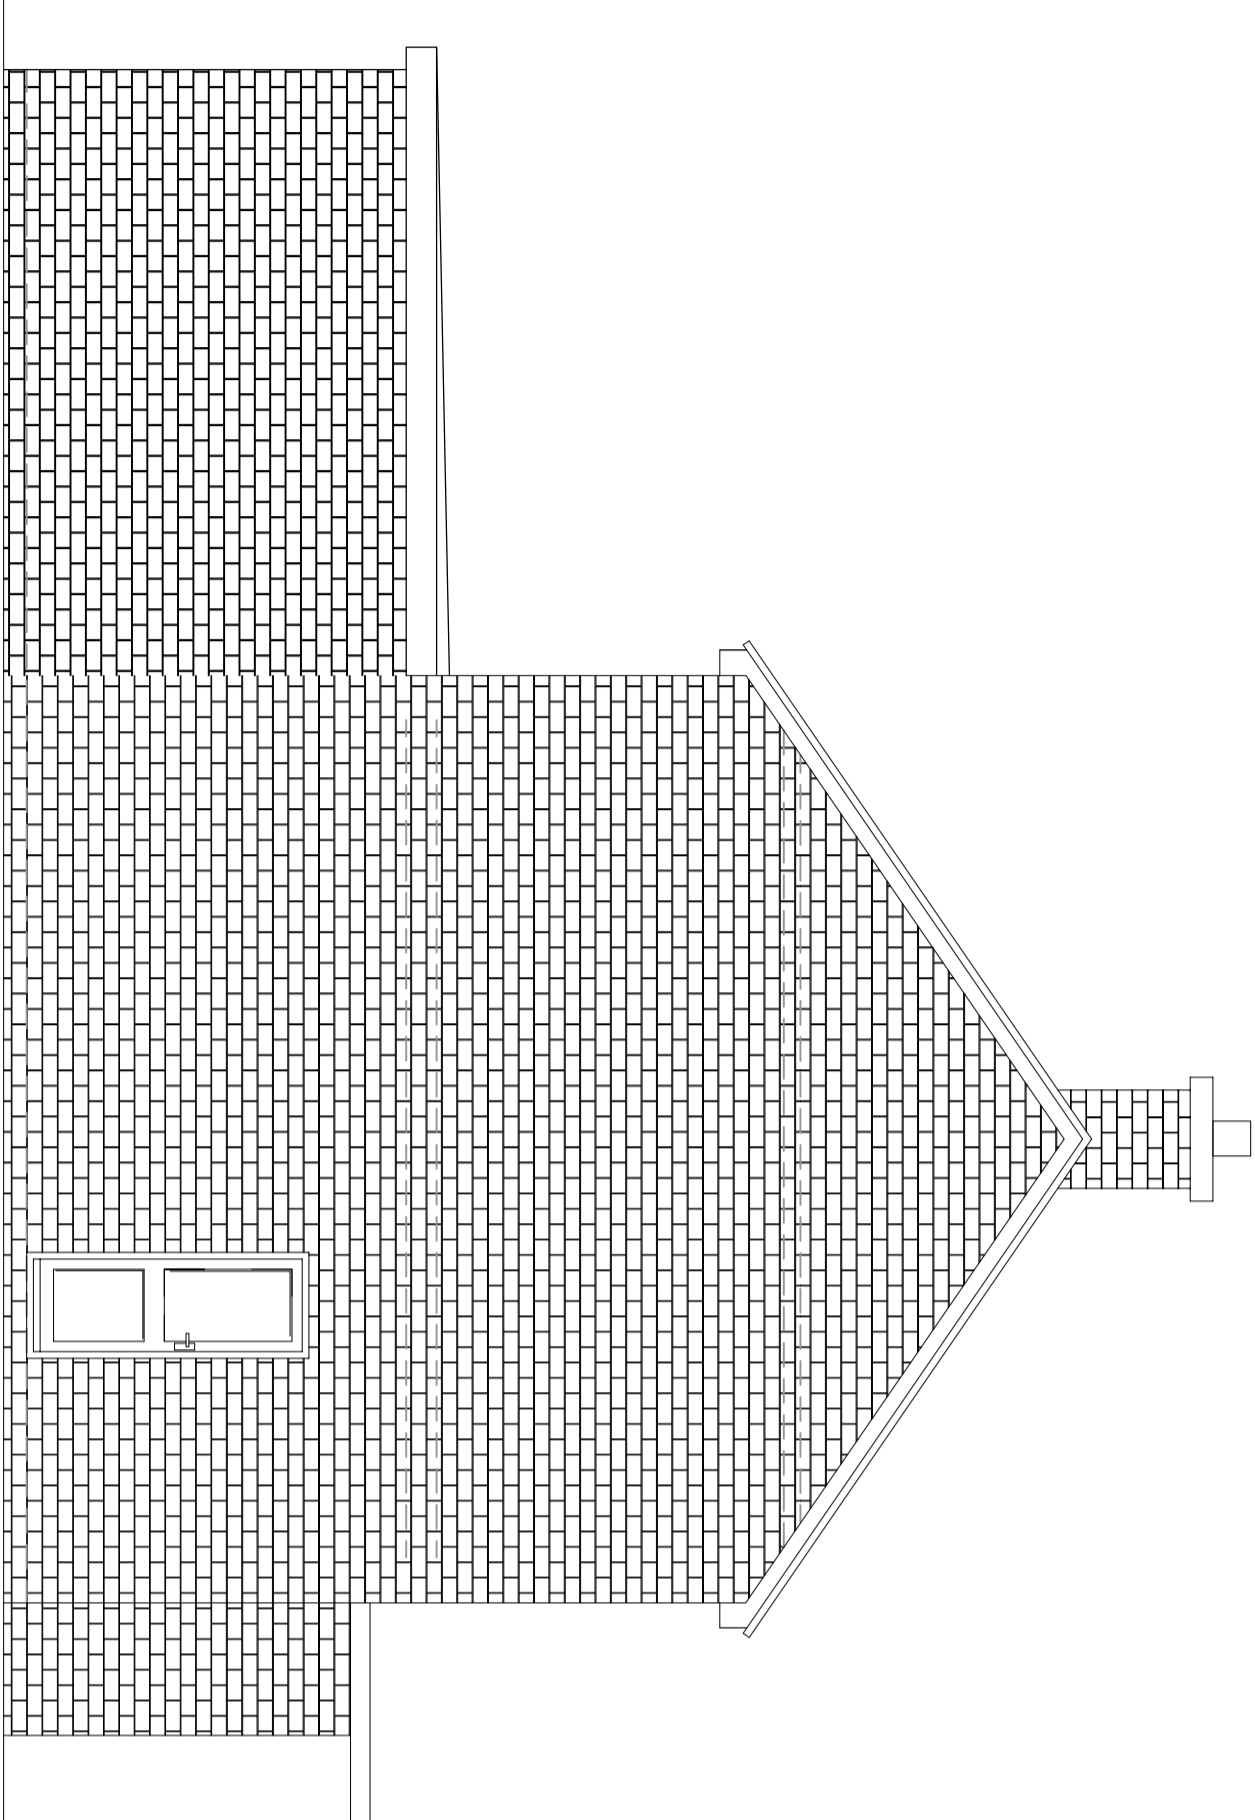


PROPOSED SIDE ELEVATION-C
SCALE 1:50

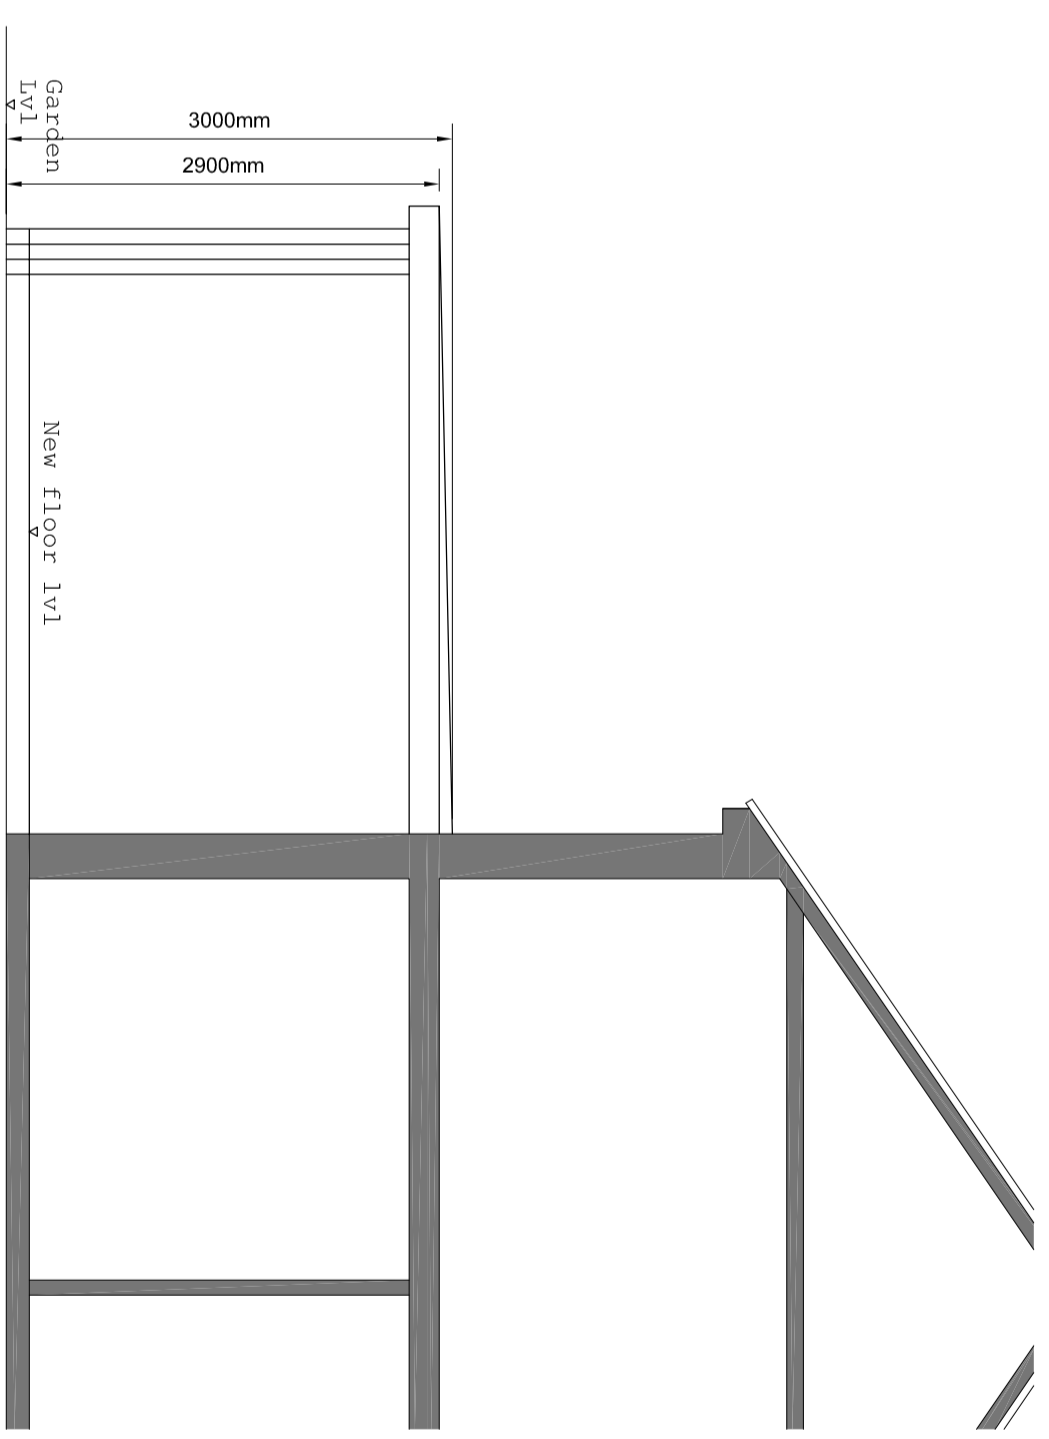

PROPOSED CROSS SECTION A-A
SCALE 1:50

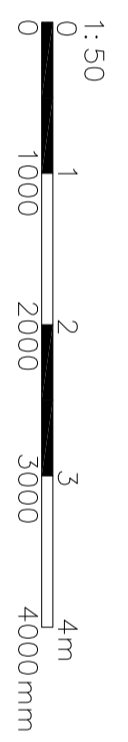

Do not scale off the drawings (scale only for planning purposes).

 www.malcolmydesign.com 02037 462 100 074 6610 3263		Drawn UB
ARCH./CLIENT Project Title 30 KEMPTON AVENUE NORTHOLT UB5 4HF		Checked SP
Drawing Title PROPOSED ELEVATIONS		Scale 1:50
Project No. 2415	Drawing No. P-03	Size A2
		Rev. -