





Produced on 20 February 2024 from the Ordnance Survey National Geographic Database and georeferenced survey data available at the date.
Crown copyright and database rights 2024. OS 100054130. Supplied by osmap ltd trading as ukplanningmaps.com a licensed Ordnance Survey partner (OS 10004130).
Data license expires 20 February 2025. Urban plan reference: 14H/100174/1430151

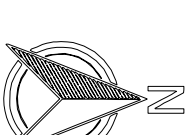

LOCATION MAP
SCALE 1:1250


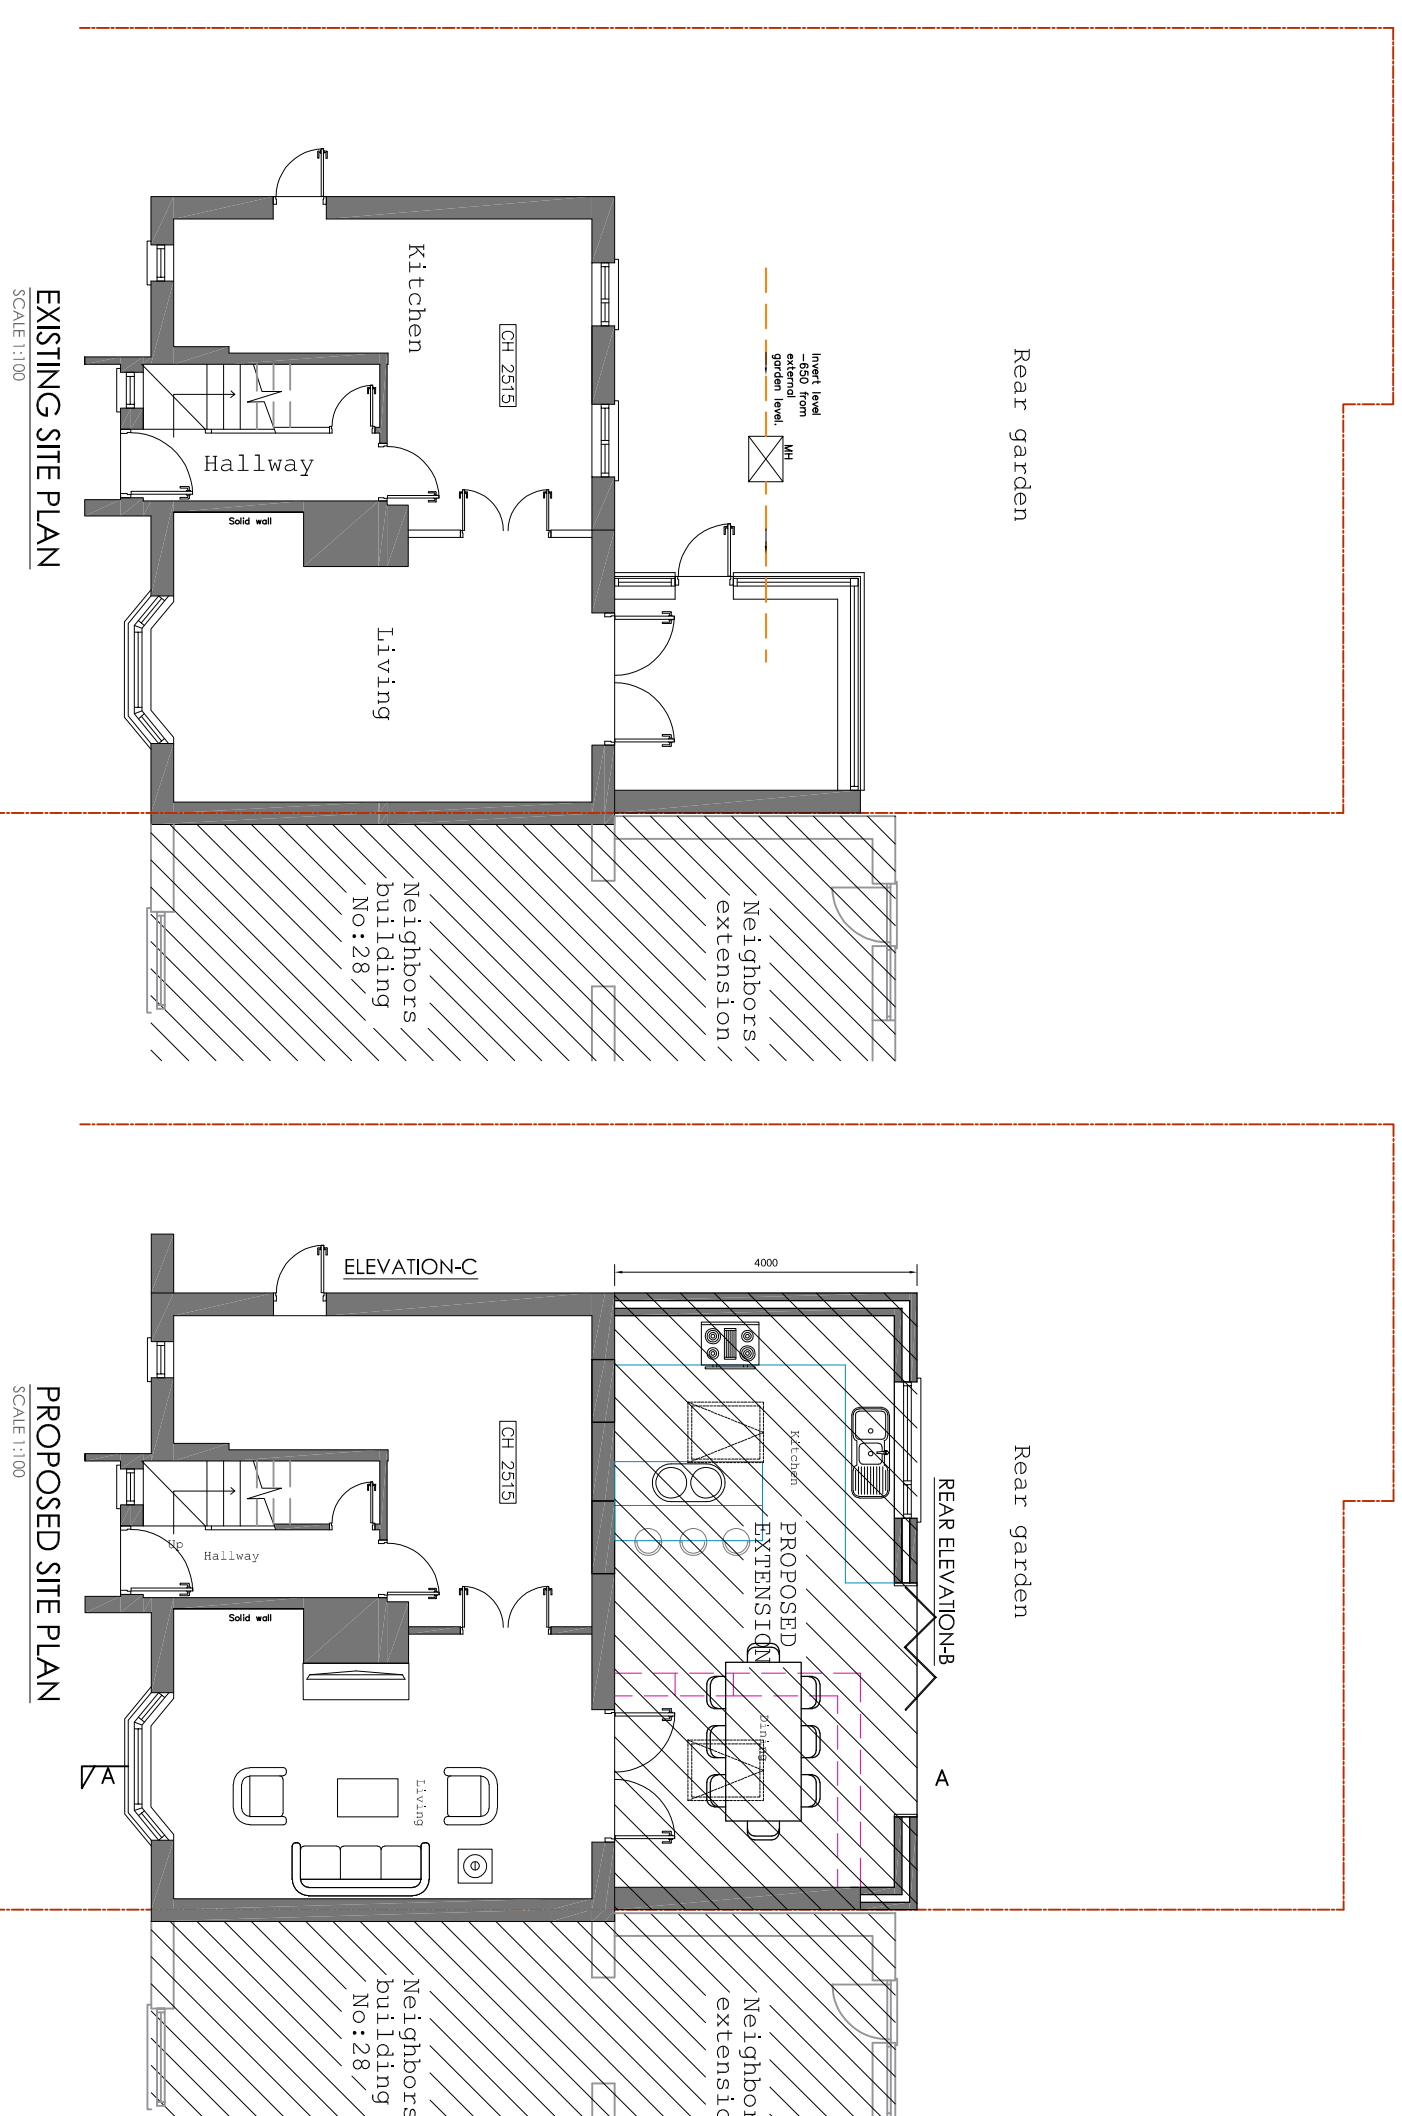


PROPOSED SITE PLAN
SCALE 1:100


EXISTING SITE PLAN
SCALE 1:100



EXISTING GROUND FLOOR
BLOCK PLAN
SCALE 1:500

  

Do not scale off the drawings (scale only for planning purposes).

 www.maldendesign.com 02037 462 100 074 6610 3263	ARCH./CLIENT	Drawn	UB
	Project Title	Checked	SP
Drawing Title	Scale		Size
EXISTING & PROPOSED SITE PLAN AND BLOCK PLAN	1:100/50		A2
	Project No.	Drawing No.	Rev.
	2415	P-04	-