



EXISTING GROUND FLOOR PLAN  
Scale: 1:100

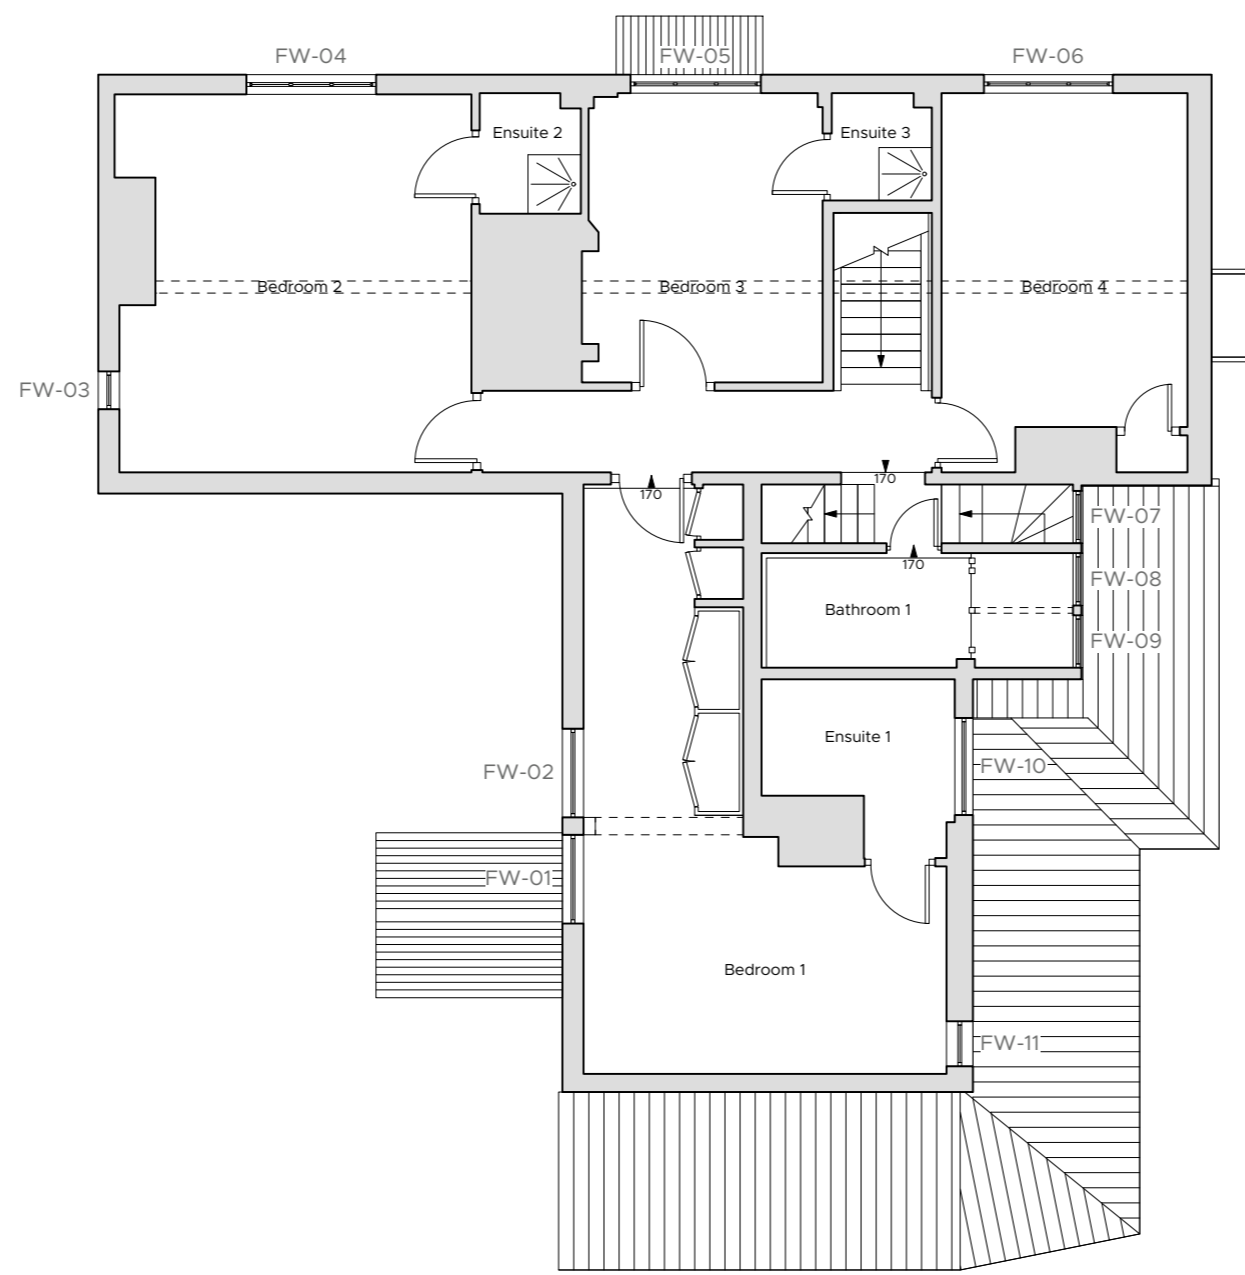

EXISTING FIRST FLOOR PLAN  
Scale: 1:100

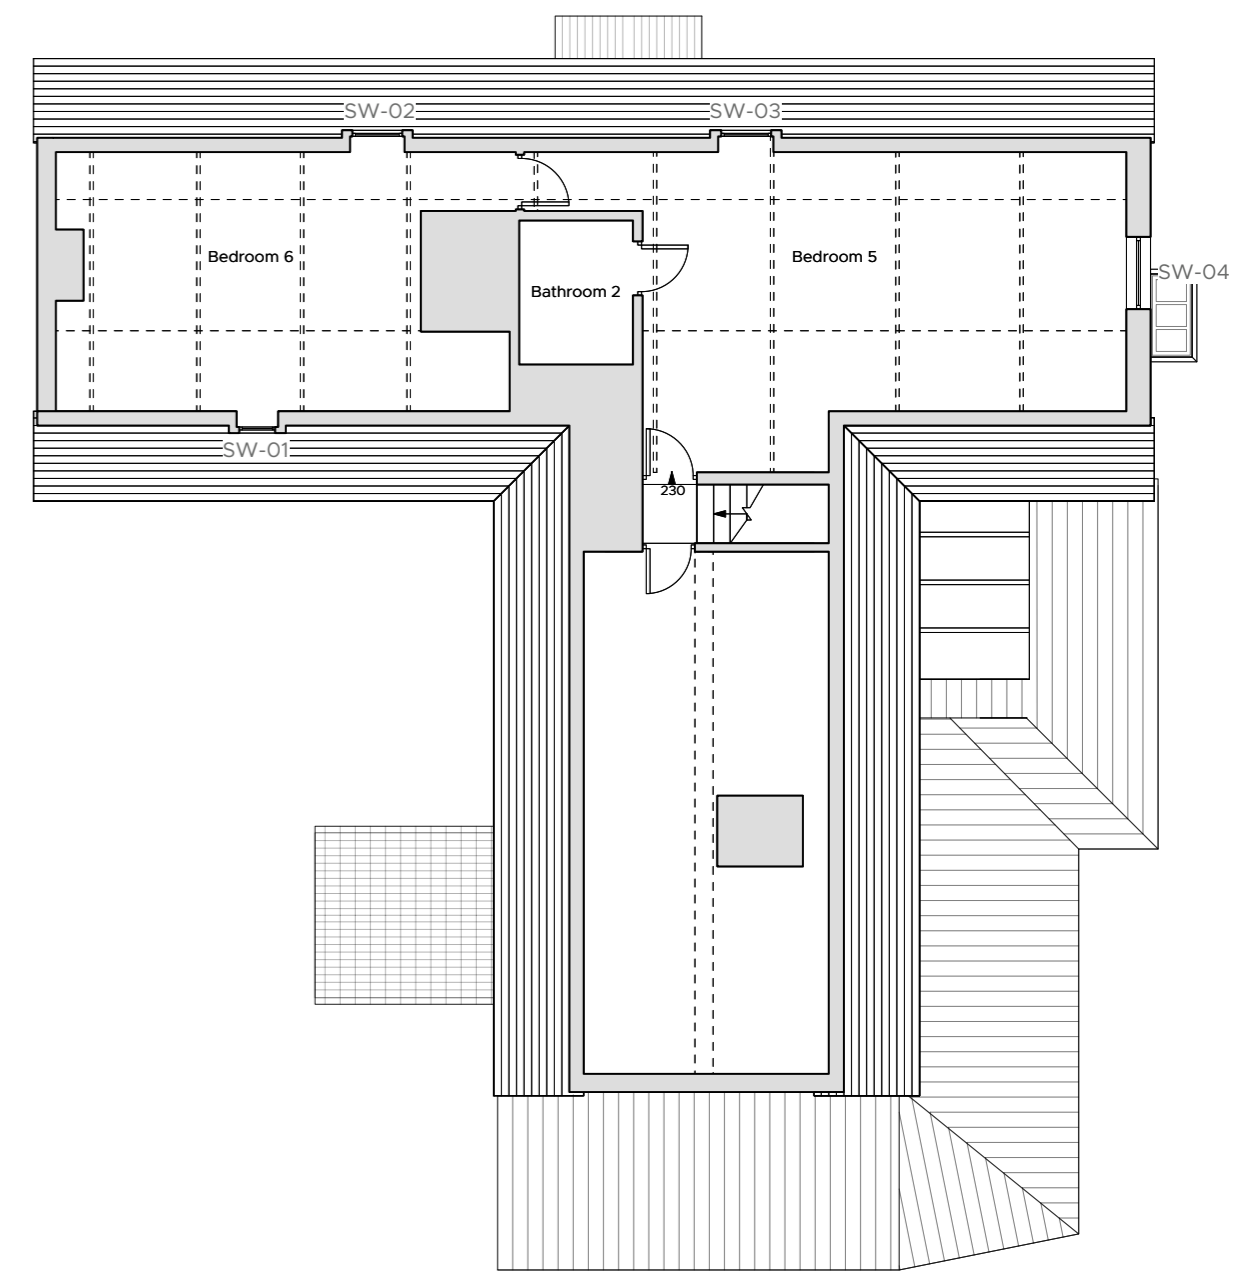

EXISTING SECOND FLOOR PLAN  
Scale: 1:100



Scale: 1:100

REVISION	DESCRIPTION	DATE	DRAWN	CHECK
----------	-------------	------	-------	-------

JOB NO.	<b>5836</b>	DRAWING NO.	<b>SU_02</b>	REVISION
---------	-------------	-------------	--------------	----------

TITLE Existing Floor Plans

SCALE 1:100 SHEET SIZE A2

ISSUE DATE 29/02/2024

AUTHOR FDS CHECK CW

PROJECT Proposed Alterations and repairs  
Grove Farmhouse, Grove Lane  
Little Wenham, Suffolk, CO7 6QB

CLIENT Mr. N. Brown

STATUS SURVEY



Market Place / Hadleigh / Ipswich / Suffolk / IP7 5DN  
T / 01473 827992 E / enquiries@wk-architects.co.uk  
DO NOT SCALE FROM DRAWING: WORK TO FIGURED DIMENSIONS ONLY  
Copyright © Wincer Kievenaar Architects Limited  
5836\_Grove Farm\_App 2.vwx