
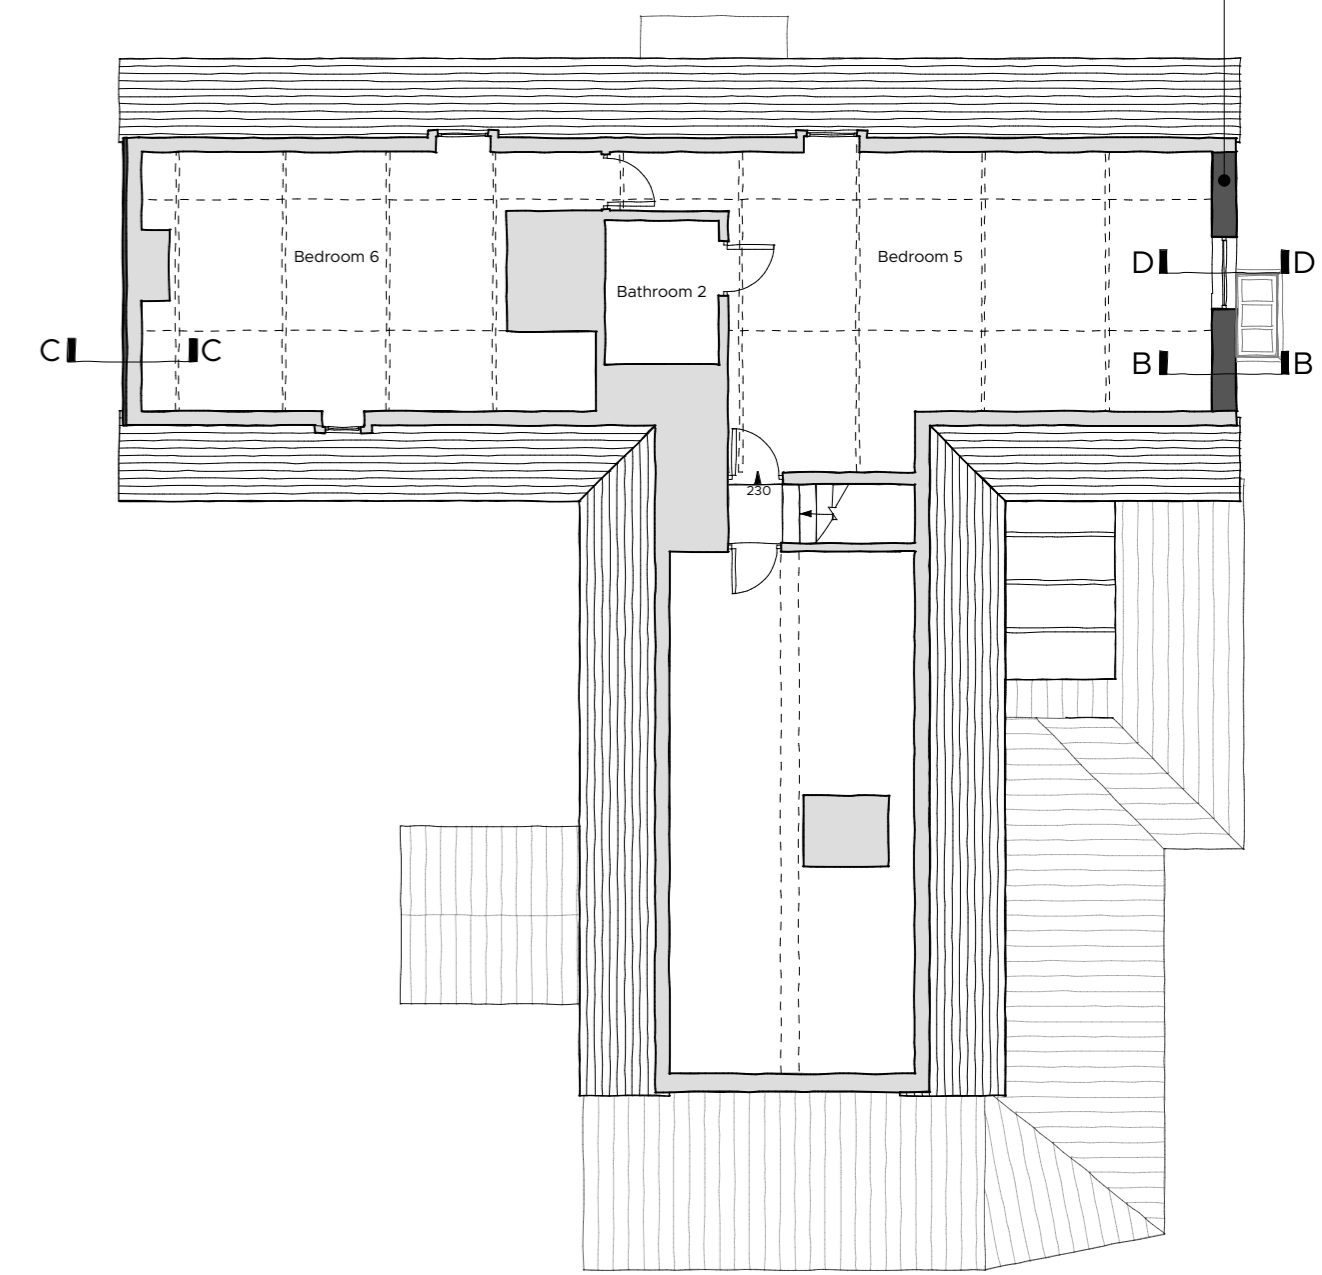


Replace basement skylight

Wall to be rectified

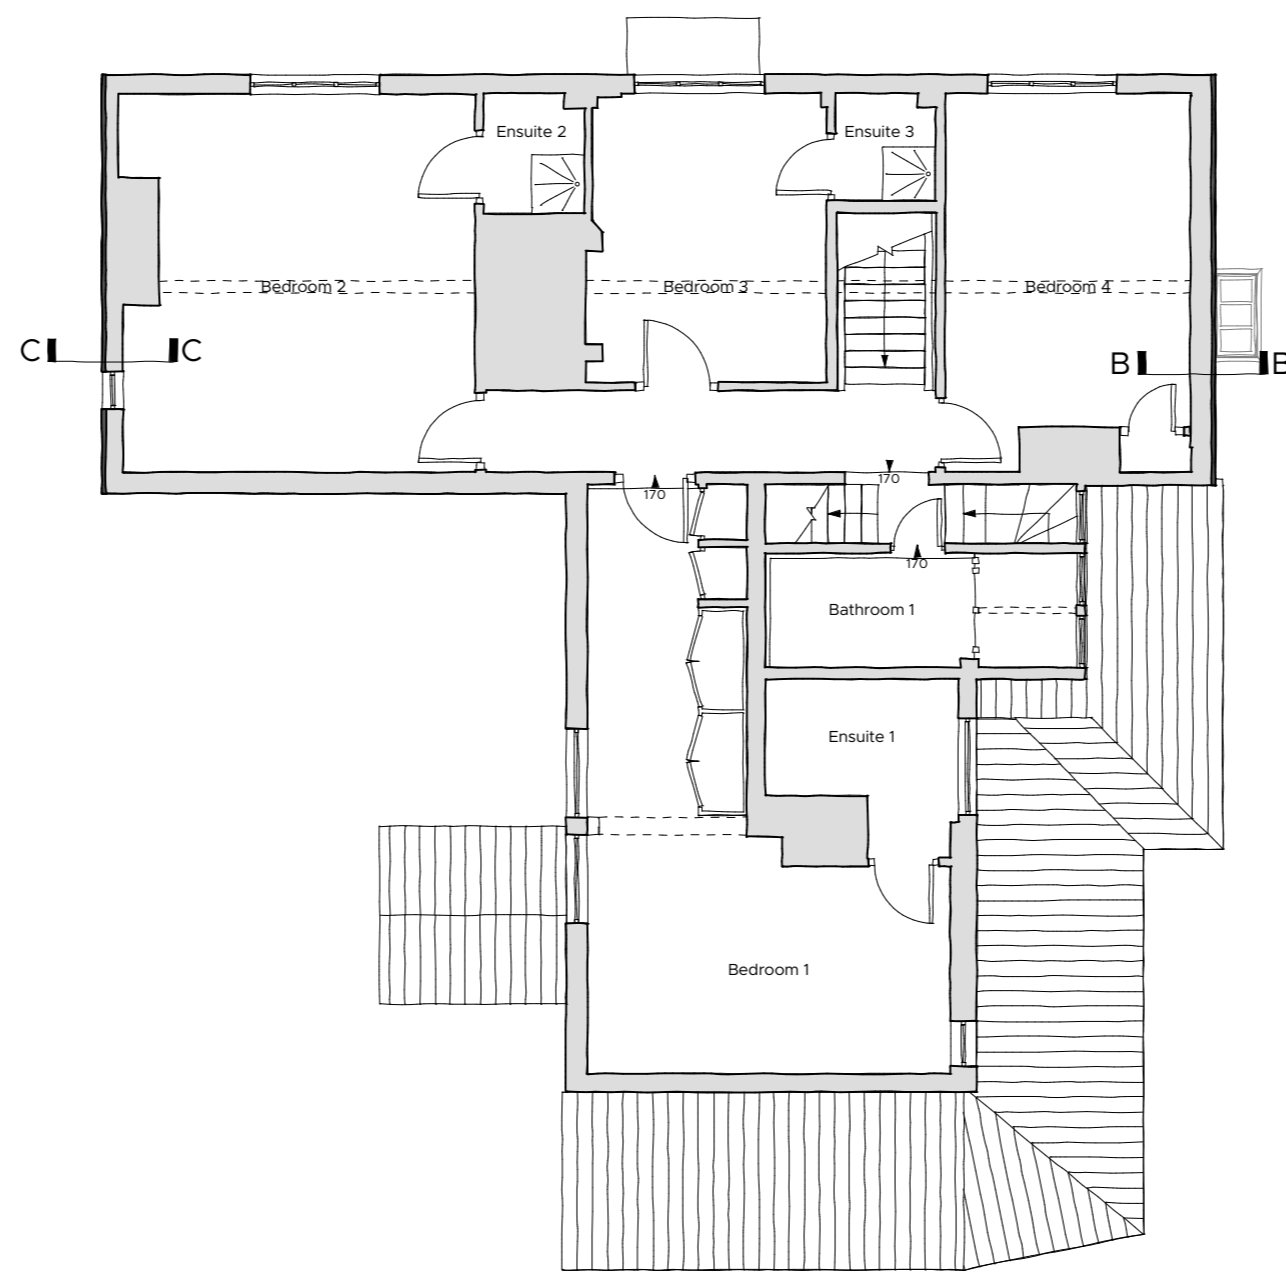

PROPOSED GROUND FLOOR PLAN
Scale: 1:100

PROPOSED FIRST FLOOR PLAN
Scale: 1:100

PROPOSED SECOND FLOOR PLAN
Scale: 1:100



Scale: 1:100

REVISION	DESCRIPTION	DATE	DRAWN	CHECK
----------	-------------	------	-------	-------

JOB NO.	DRAWING NO.	REVISION
5836	PA_02	

TITLE Proposed Floor Plans

SCALE 1:100 SHEET SIZE A2

ISSUE DATE 29/02/2024

AUTHOR FDS CHECK CW

PROJECT Proposed Alterations and repairs
Grove Farmhouse, Grove Lane
Little Wenham, Suffolk, CO7 6QB

CLIENT Mr. N. Brown

STATUS PLANNING



Market Place / Hadleigh / Ipswich / Suffolk / IP7 5DN
T / 01473 827992 E / enquiries@wk-architects.co.uk
Do not scale from drawing, work to figured dimensions only.
Copyright © Wincer Kievenaar Architects Limited
5836_Grove Farm_App 2.vvx