



Figured dimensions are to be used in preference to scaled ones. All dimensions to be checked by Contractor before commencing work & any discrepancies reported to this office. This drawing is the property of AJN Design & Surveying Services Ltd. Copyright is reserved by them & the drawing is issued on the condition that it is not copied, reproduced, retained or disclosed to any unauthorised person either wholly or in part without the consent of AJN Design & Surveying Services Ltd.

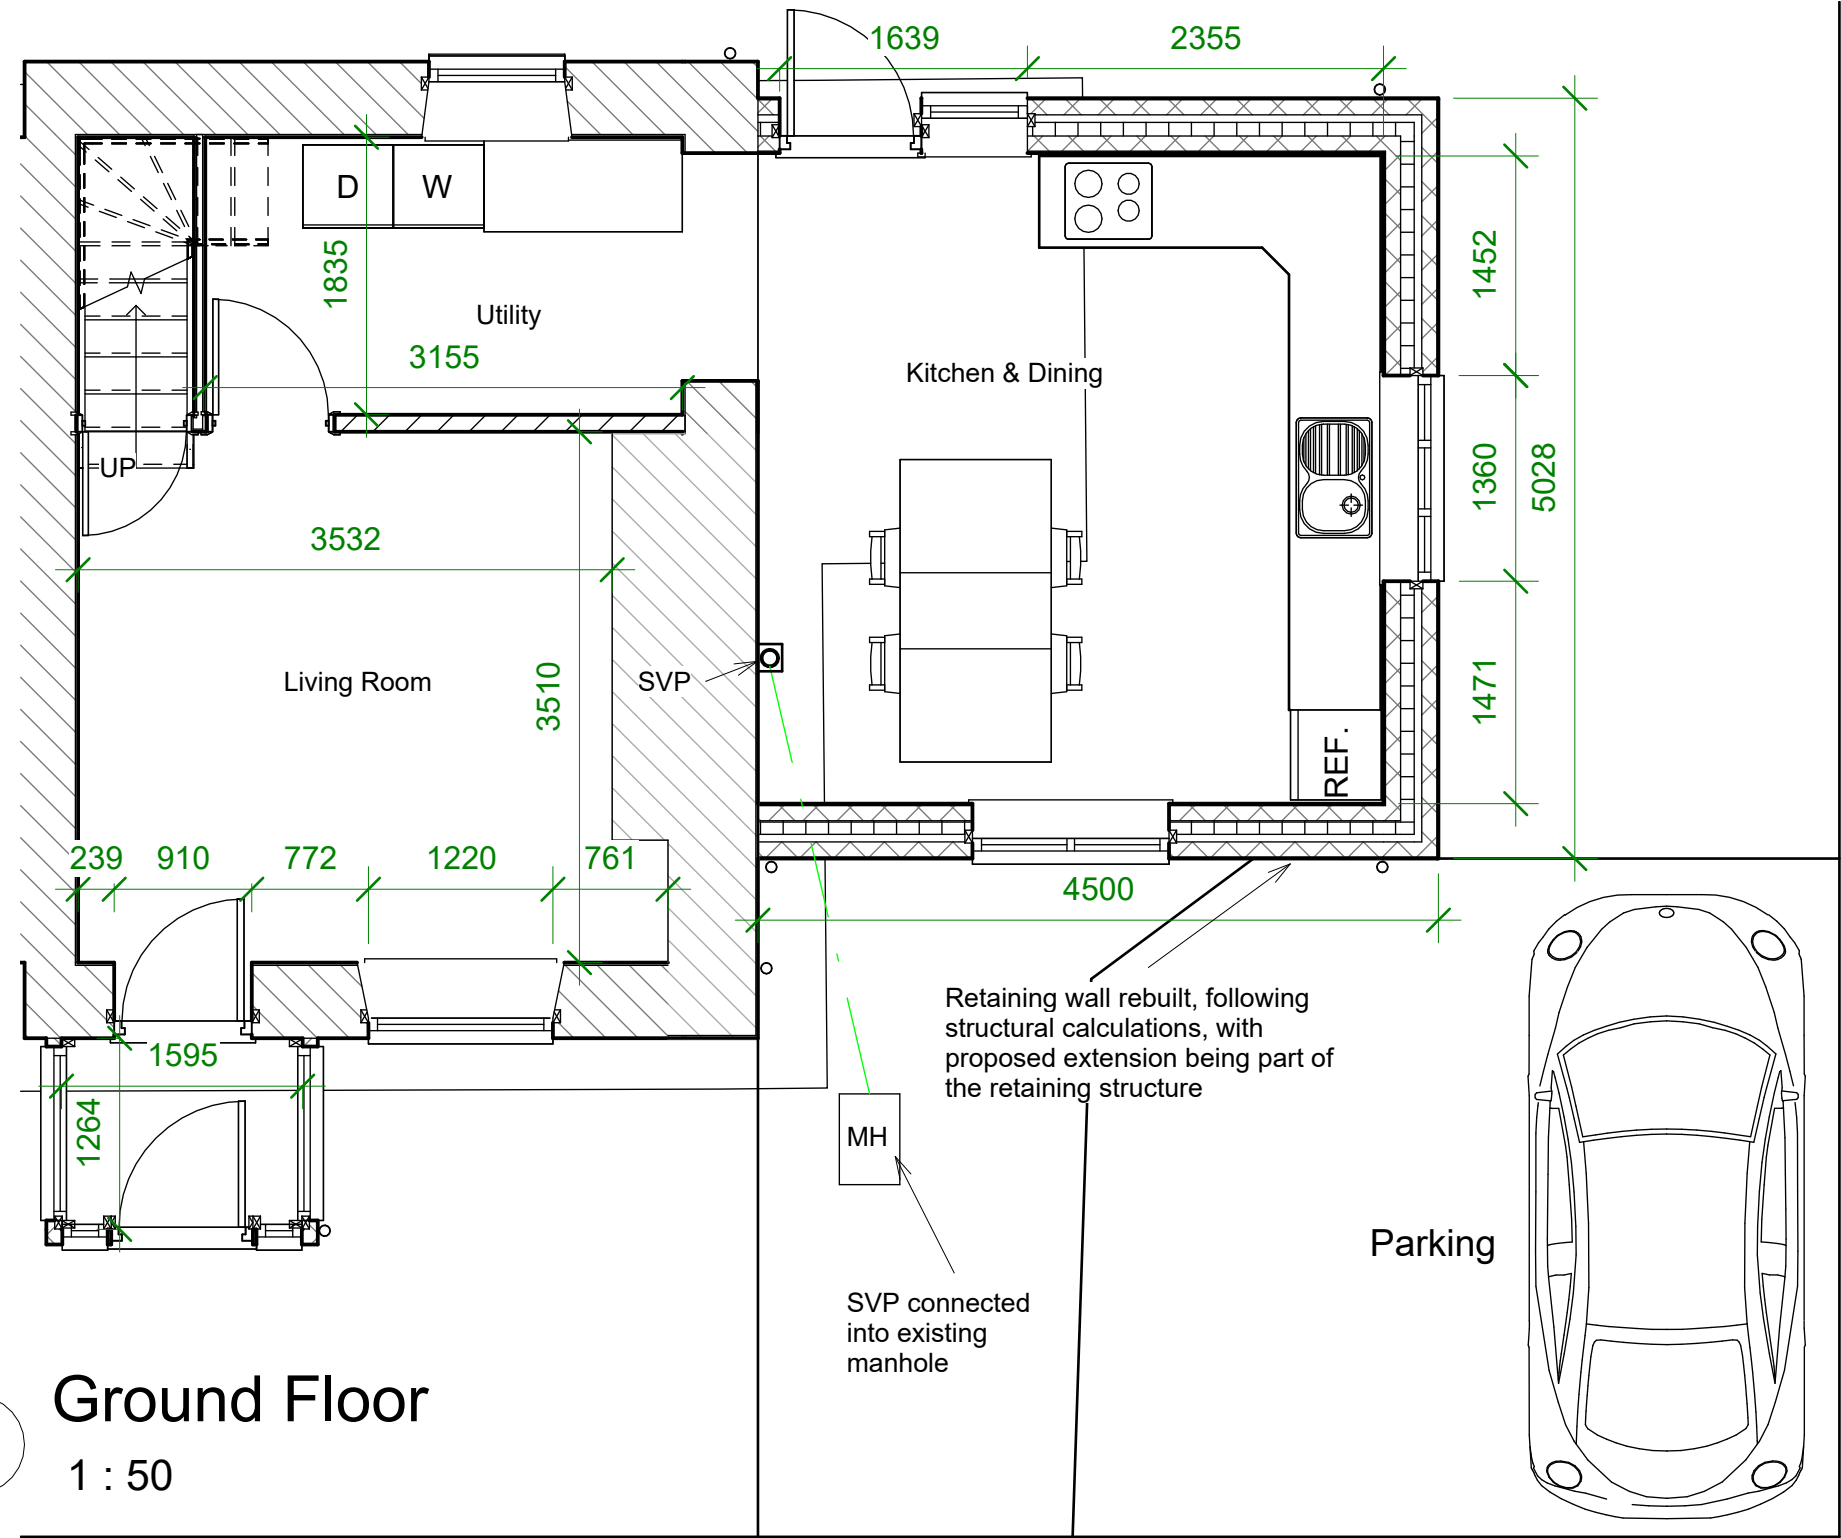

1 Ground Floor
1 : 50

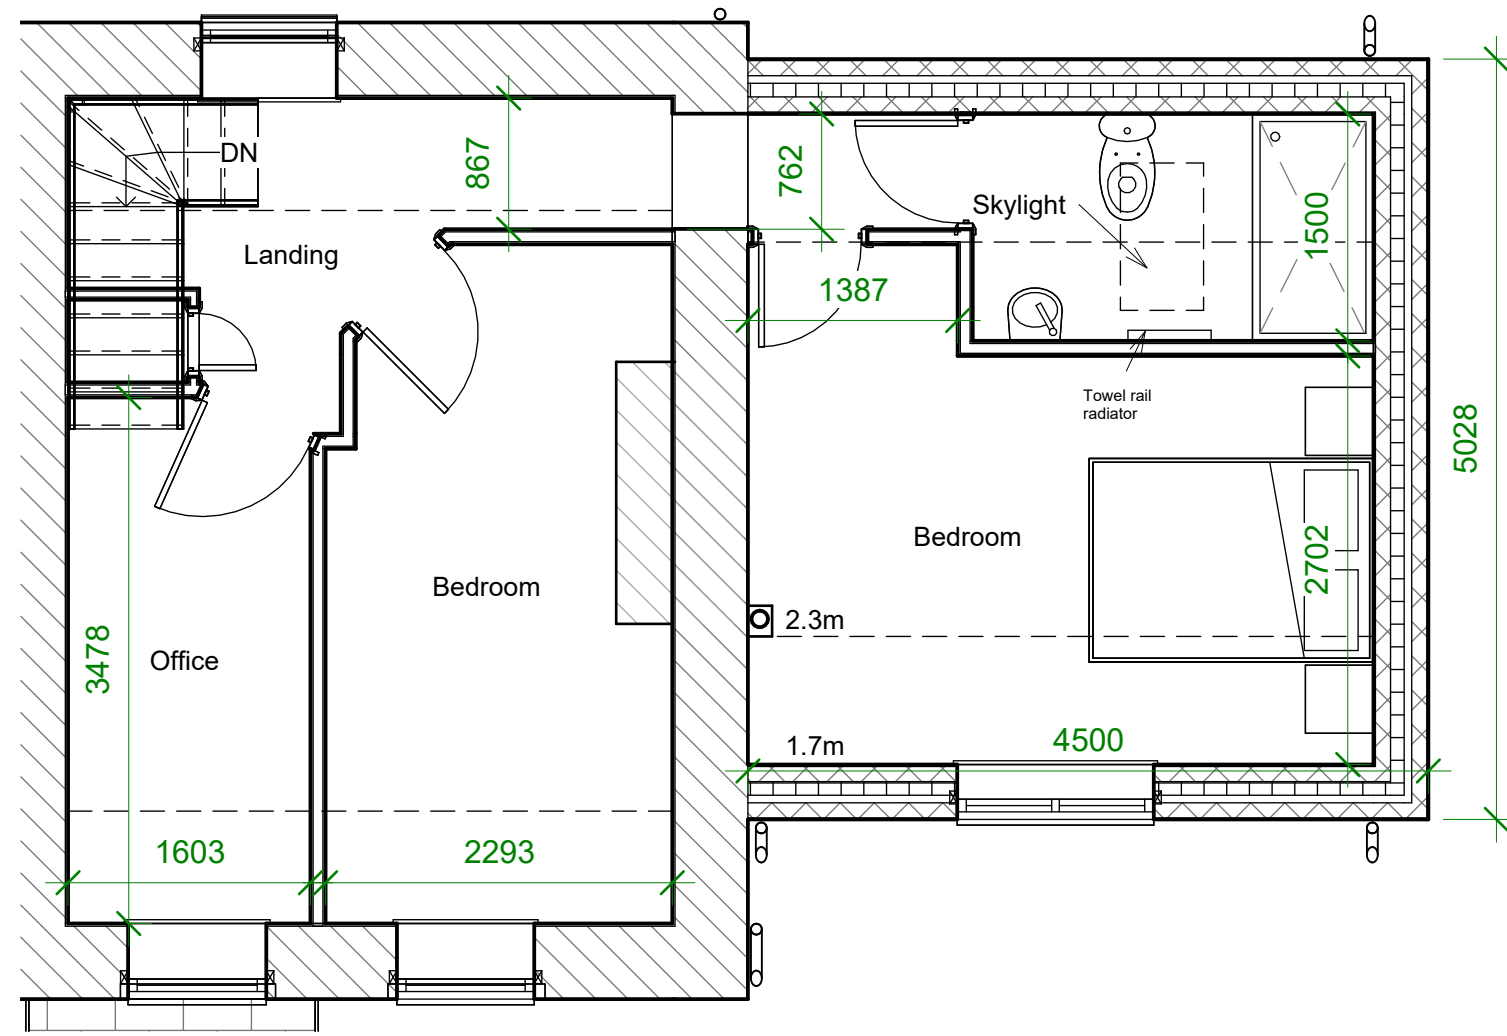


2 First Floor
1 : 50



4 North West Elevation
1 : 100




6 South West Elevation
1 : 100

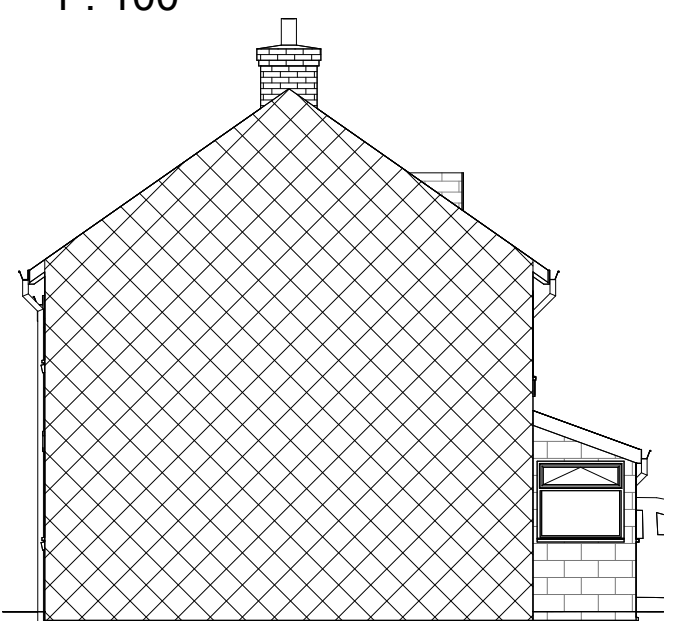

3 North East Elevation
1 : 100



5 South East Elevation
1 : 100

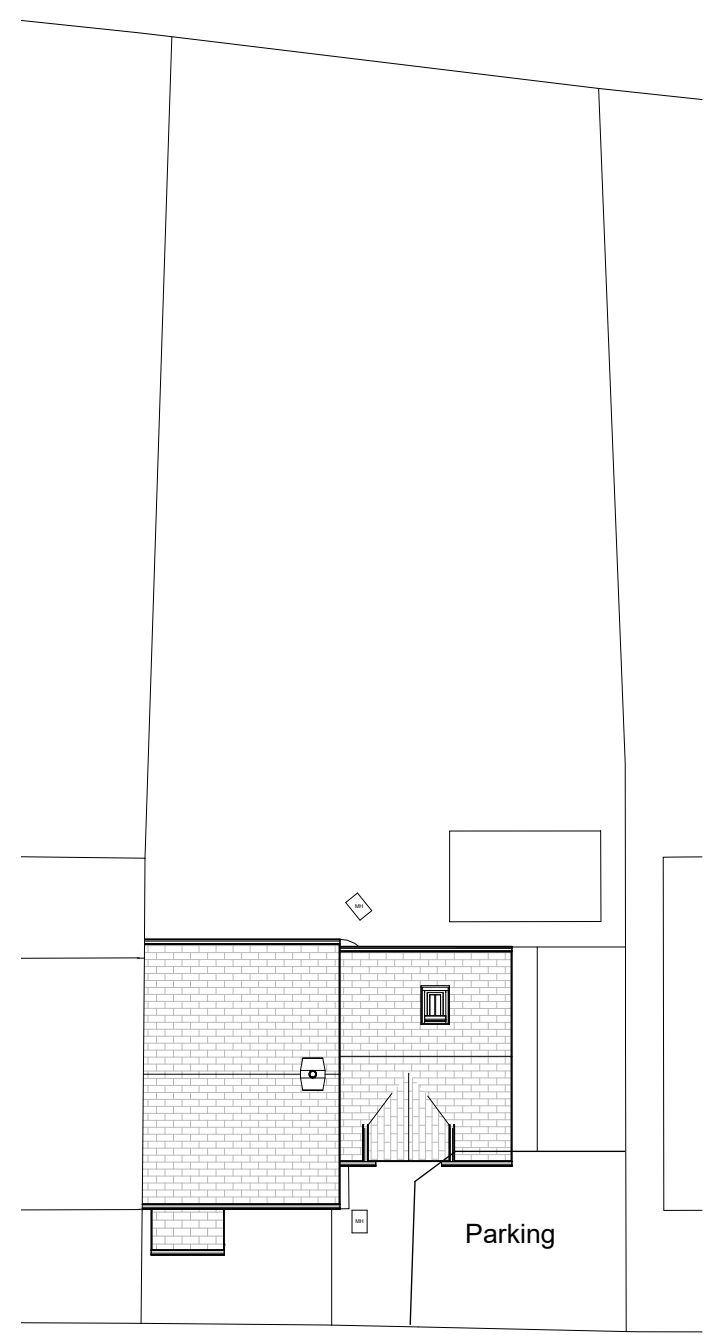

7 Site Plan
1 : 200

For Approval

Rev	Date	By	Description
AJN Design & Surveying Services Ltd 21 Castle Street, Brecon, Powys LD3 9BU tel: 01874 620618 fax: 01874 611317 www.ajndesign-survey.com			
Project Number:		2302	
Client:		Cia Roberts	
Project Title:		Side Two-Storey Extension	
Drawing Title:		Proposed Floor Plans, Elevations & Site Plan	
Date:	08/02/2024	Scale @ A2:	As indicated
Drawn By:	CE	Checked By:	AJN
Drawing Number:		2302 - 002	
Revision:			