

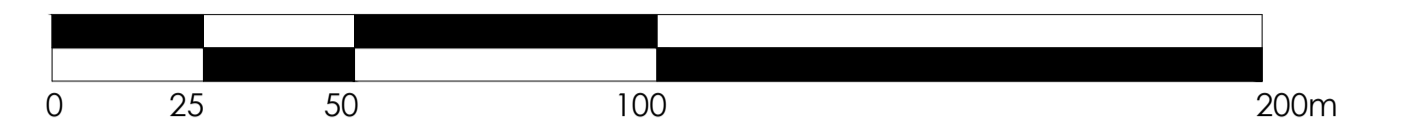


SCALE BAR 1:100

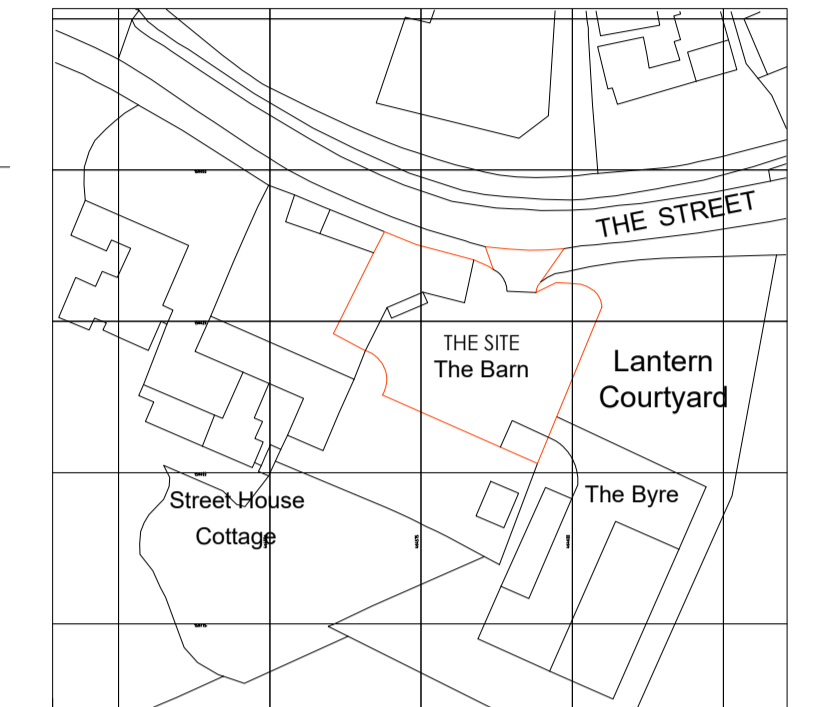

SCALE BAR 1:1250

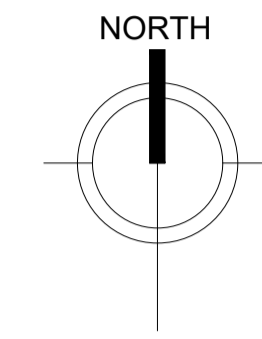


Ordnance Survey, (c) Crown Copyright 2024. All rights reserved. Licence number 100022432


LOCATION PLAN 1:1250





EXISTING EAST ELEVATION 1:100

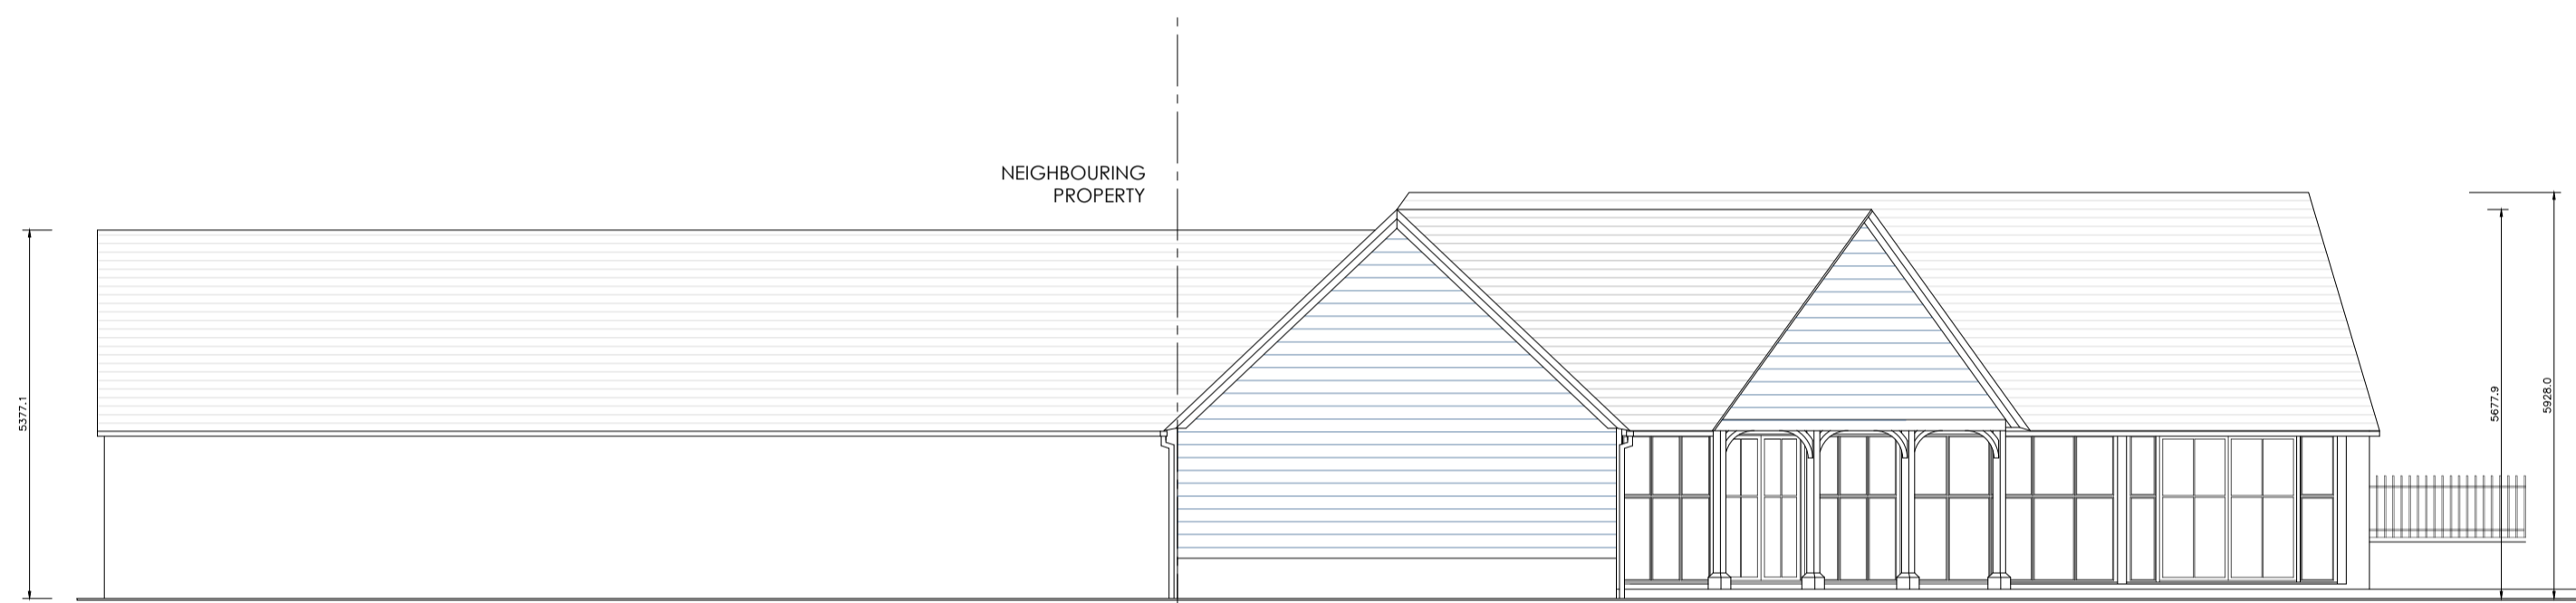

EXISTING SOUTH ELEVATION 1:100

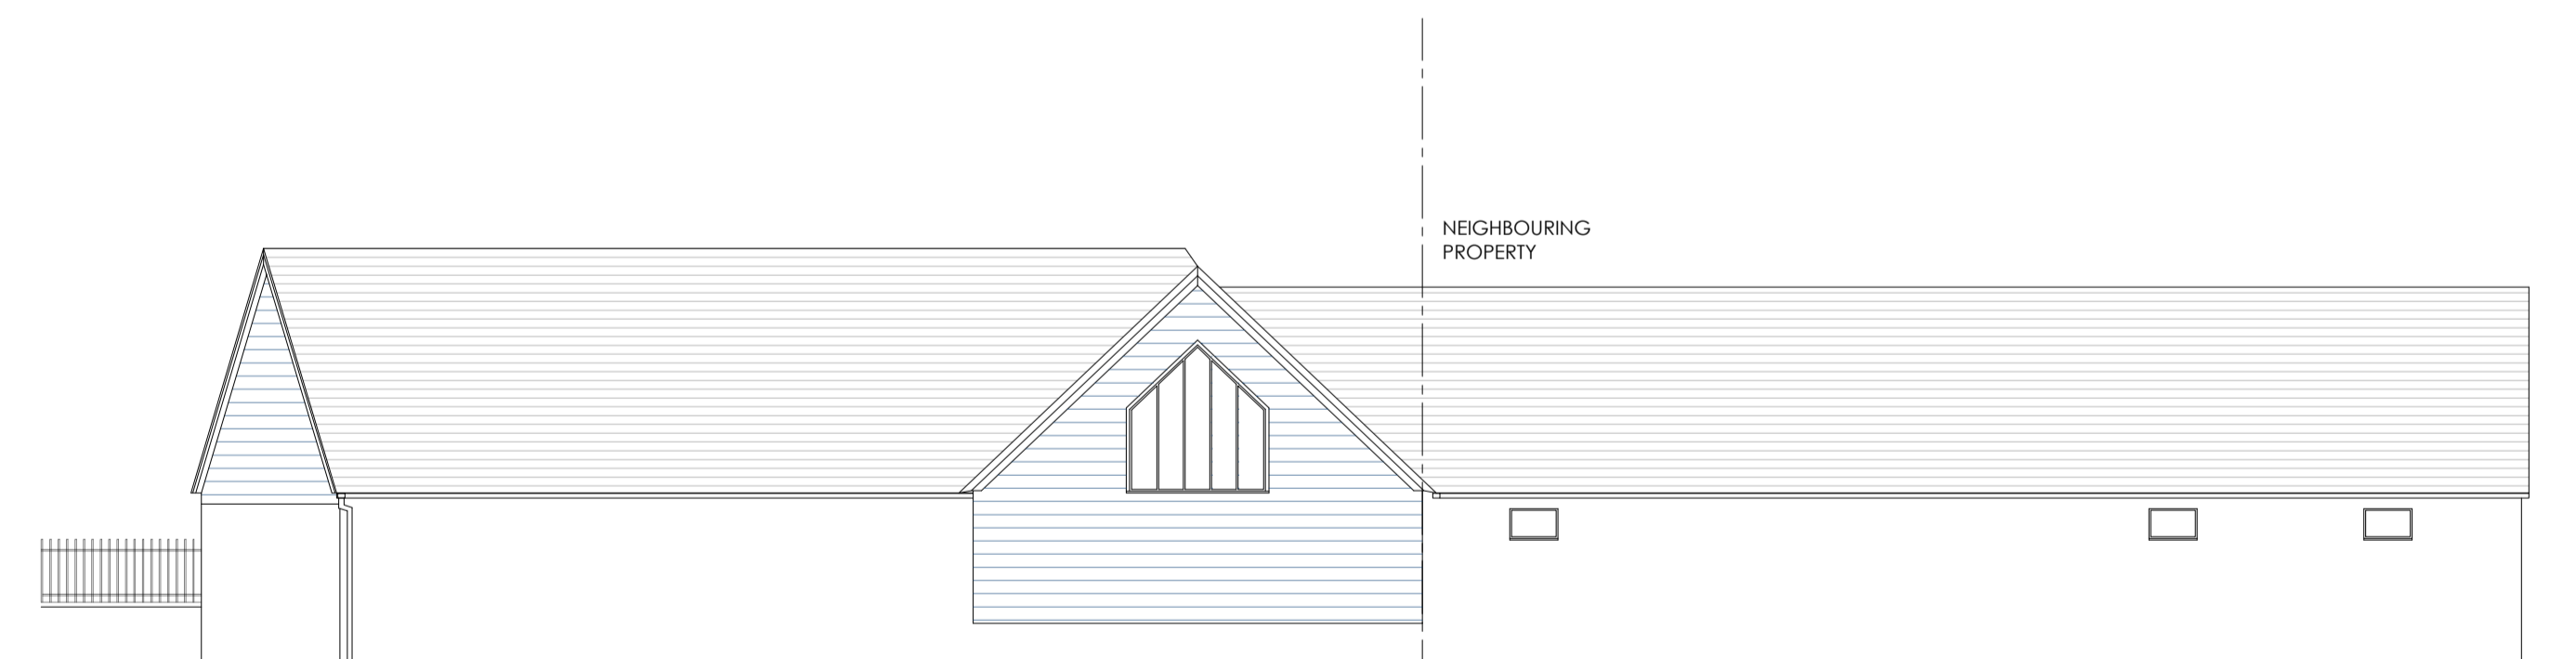

EXISTING NORTH ELEVATION 1:100

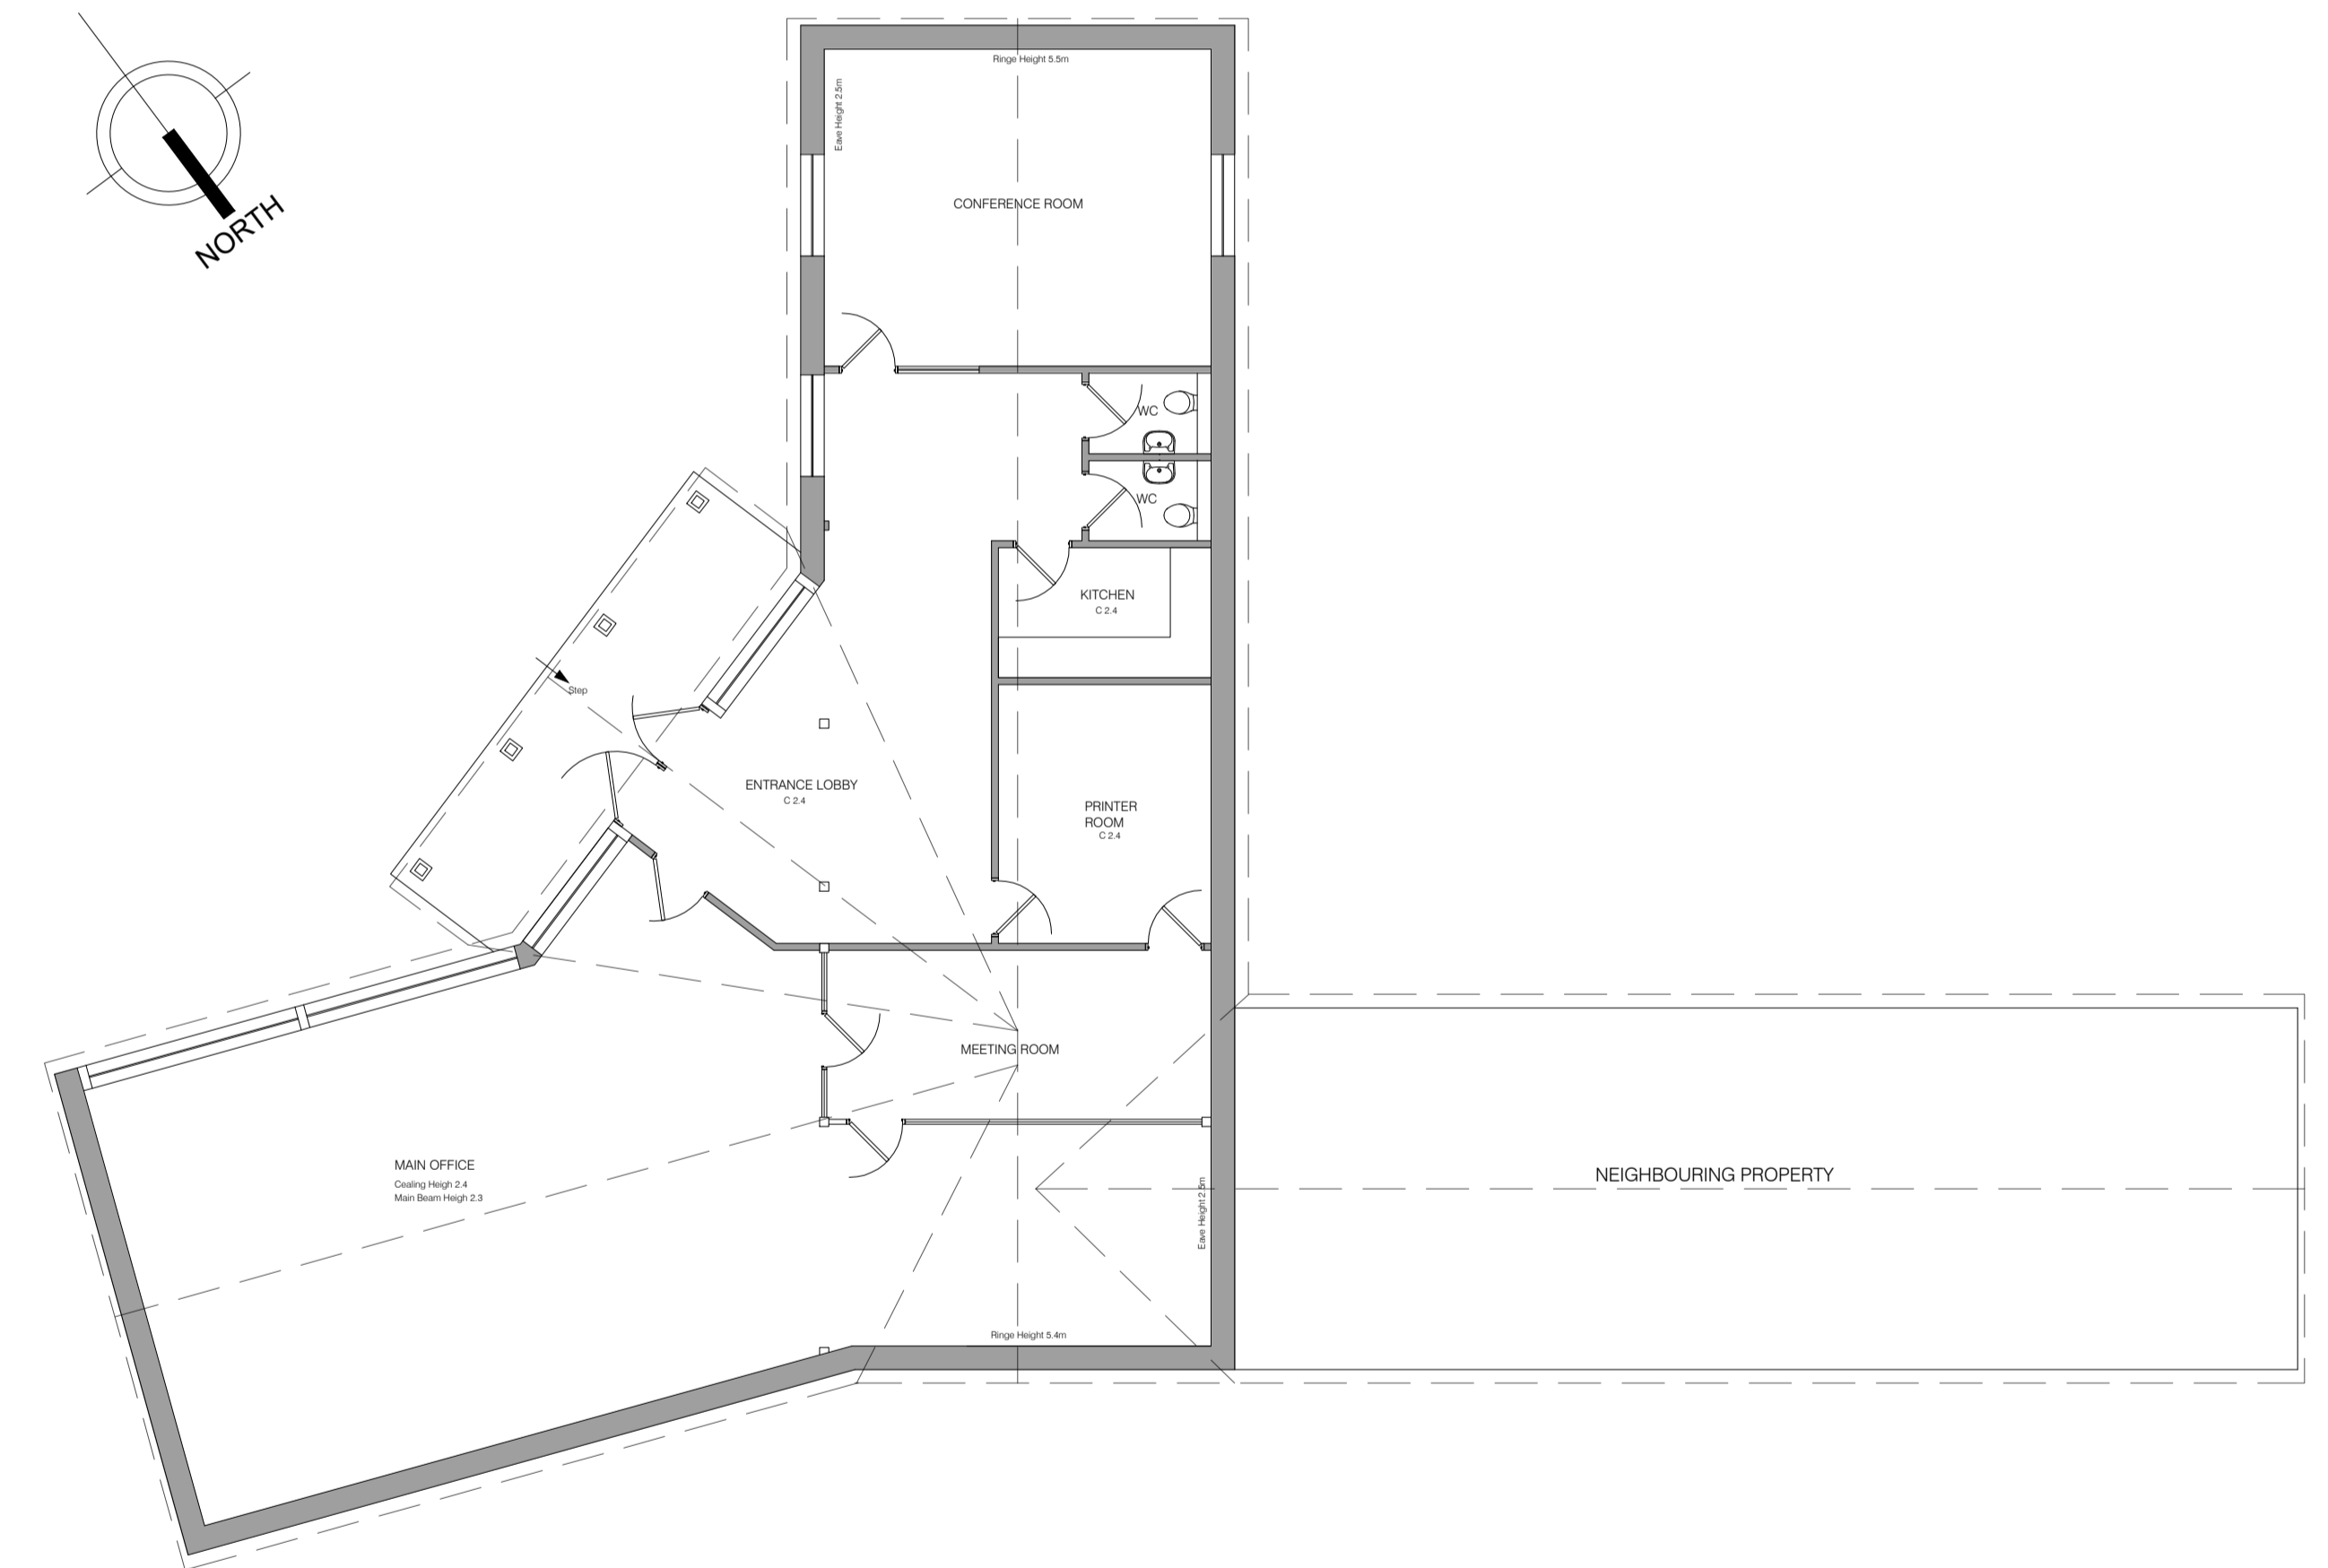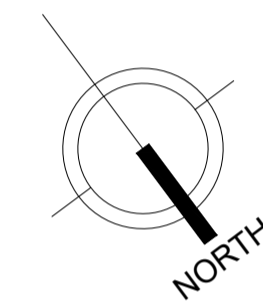

EXISTING GROUND FLOOR PLAN 1:100



7 Bell Yard, London
WC2A 2JR
+44 7438 873816
seymadilber@gmail.com
www.seymadilberdesign.co.uk

Project
Lantern Courtyard, The Barn,
The Street, Bramley
RG26 5DE

Client
ALBAYRAK

Drawing Title
Existing Ground Floor Plan,
Elevations & Location Plan

Drawing No
2024-02-026-001

Status
E

Scale	as noted @ A1 Paper Size
Date	February 2024
Drawn	sd
Checked	sd
Status	Existing

DIMENSIONS TO BE CHECKED ON SITE

This drawing is the copyright of SDD Ltd and has been sent to you in confidence and cannot be copied without written permission of SDD Ltd.

Do not scale from this drawing except for planning purposes.

All dimensions are in millimeters except where noted otherwise.