



**PROPOSED BLOCK PLAN 1:500**  
Please note the accuracy and position of any boundary or public sewer line services within this extract cannot be guaranteed. No liability of any kind is accepted by SDD for any error or omission.

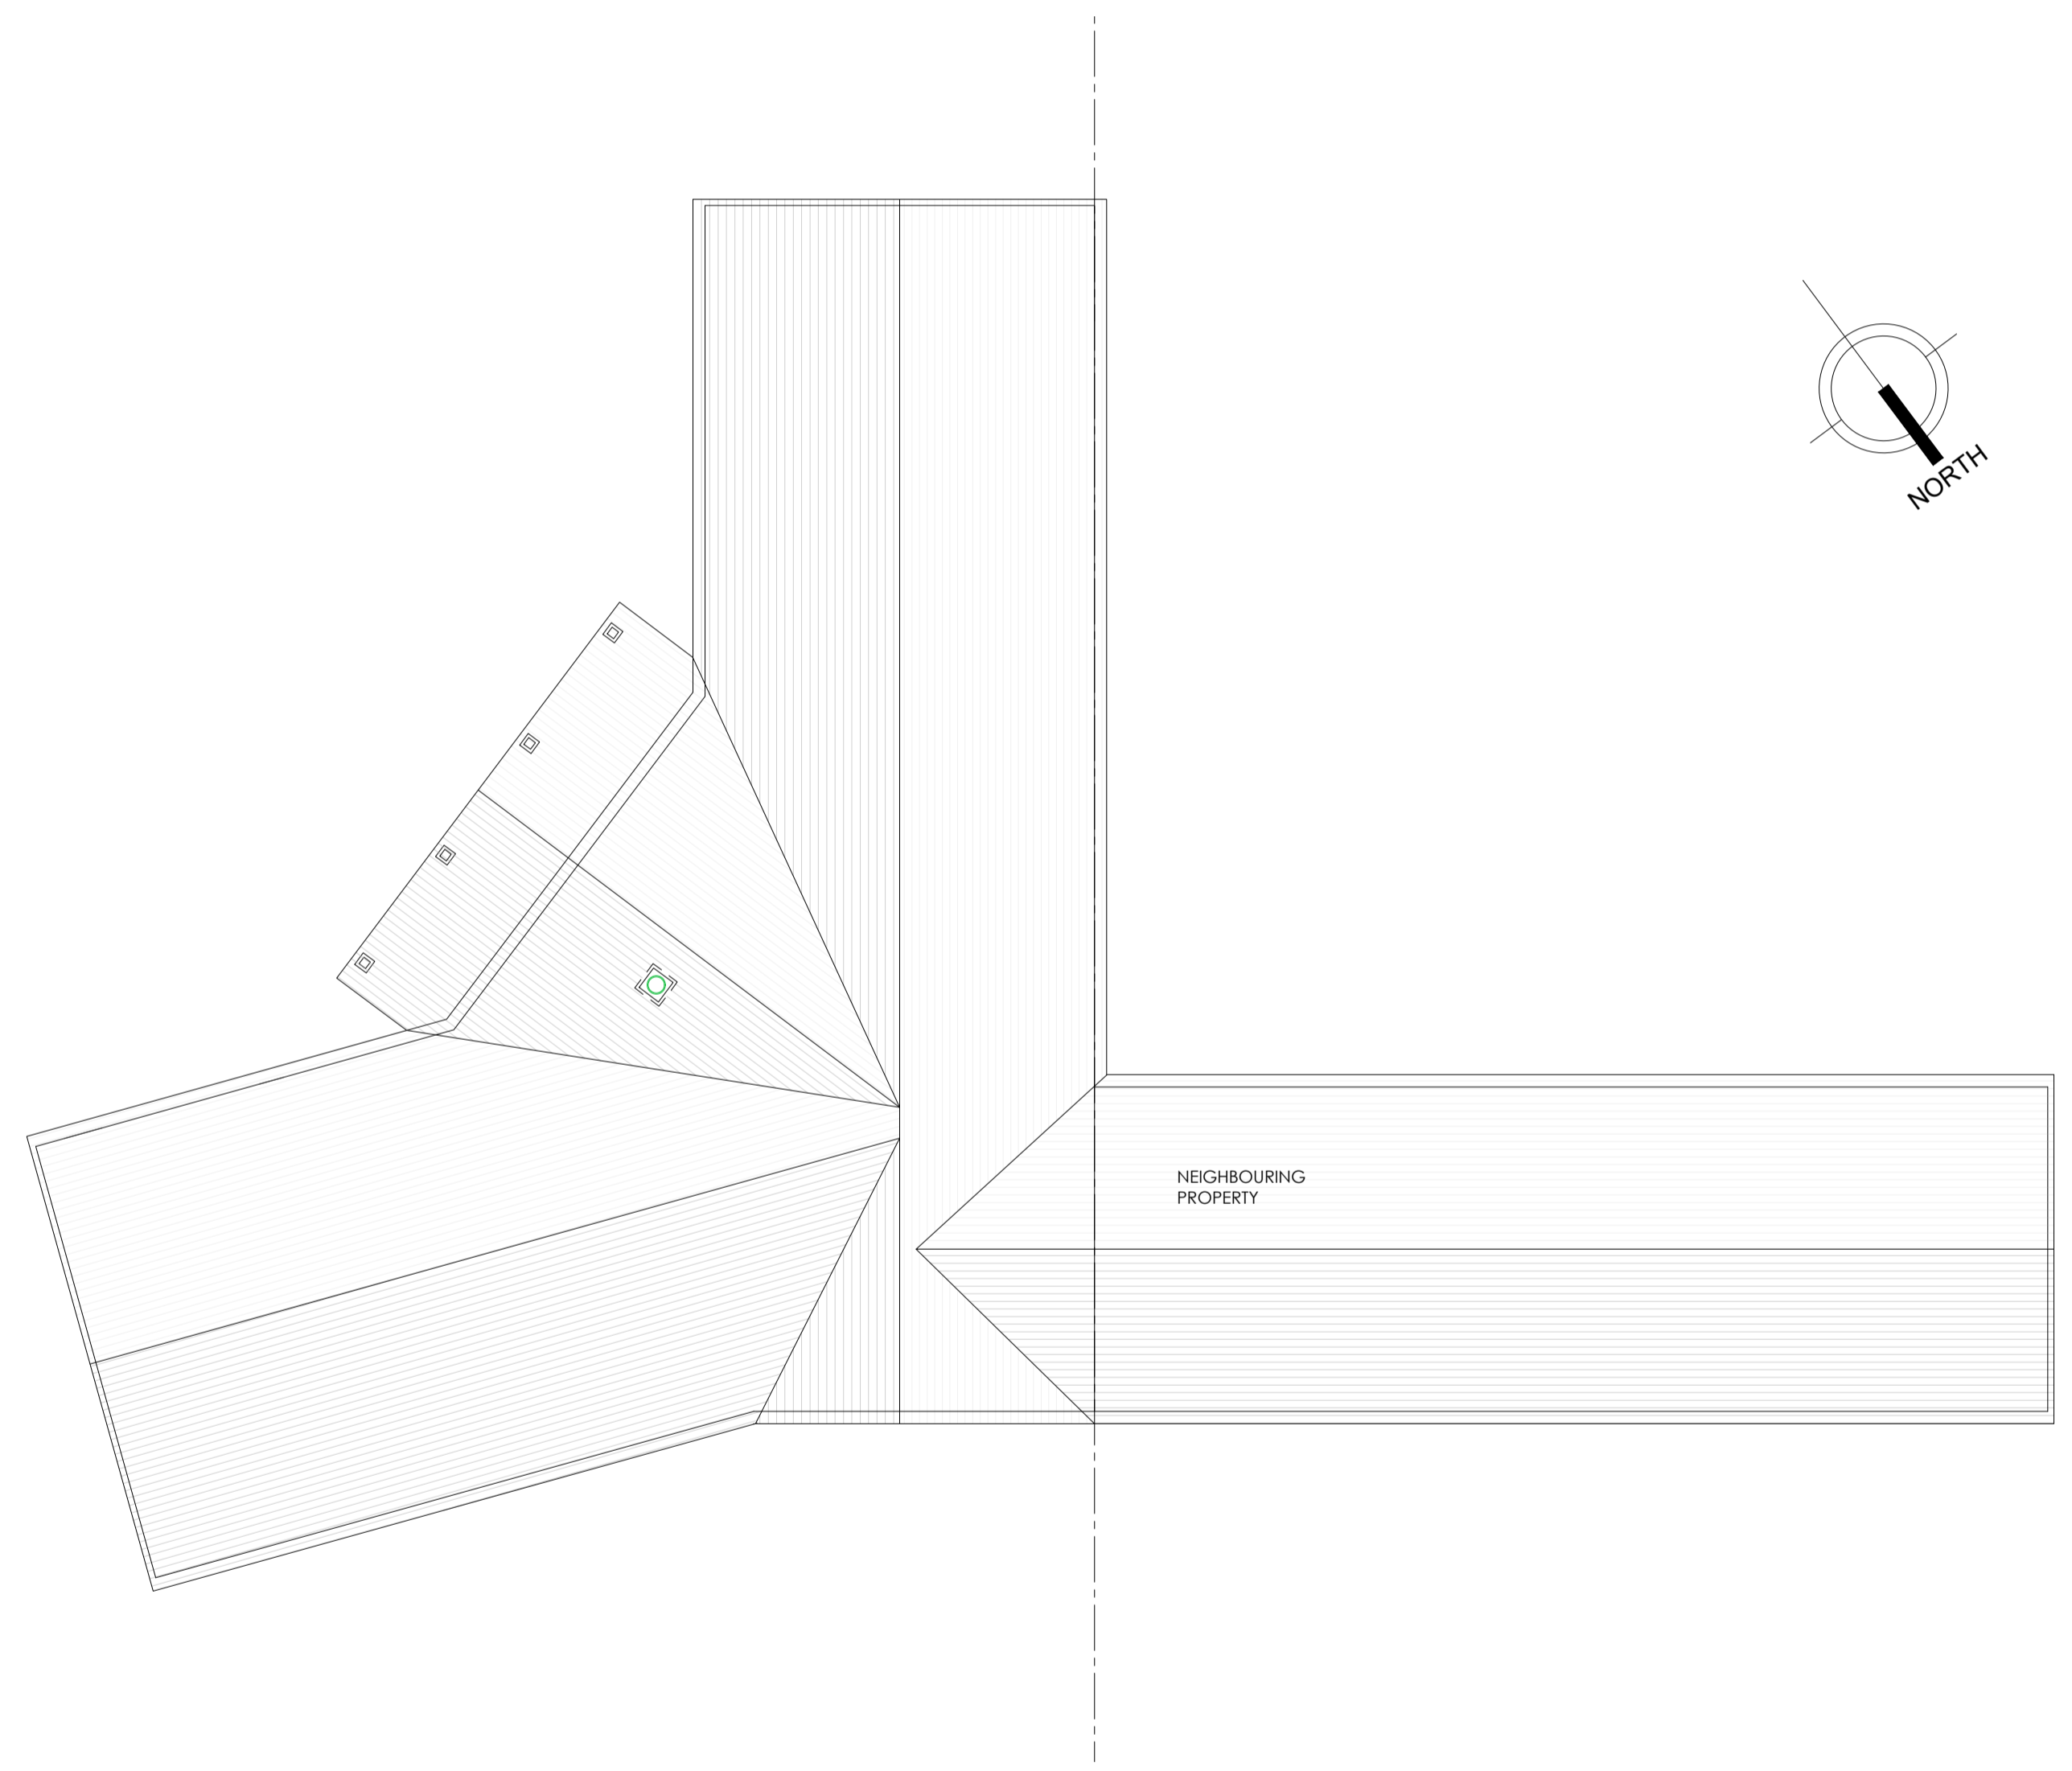

**PROPOSED ROOF PLAN 1:100**

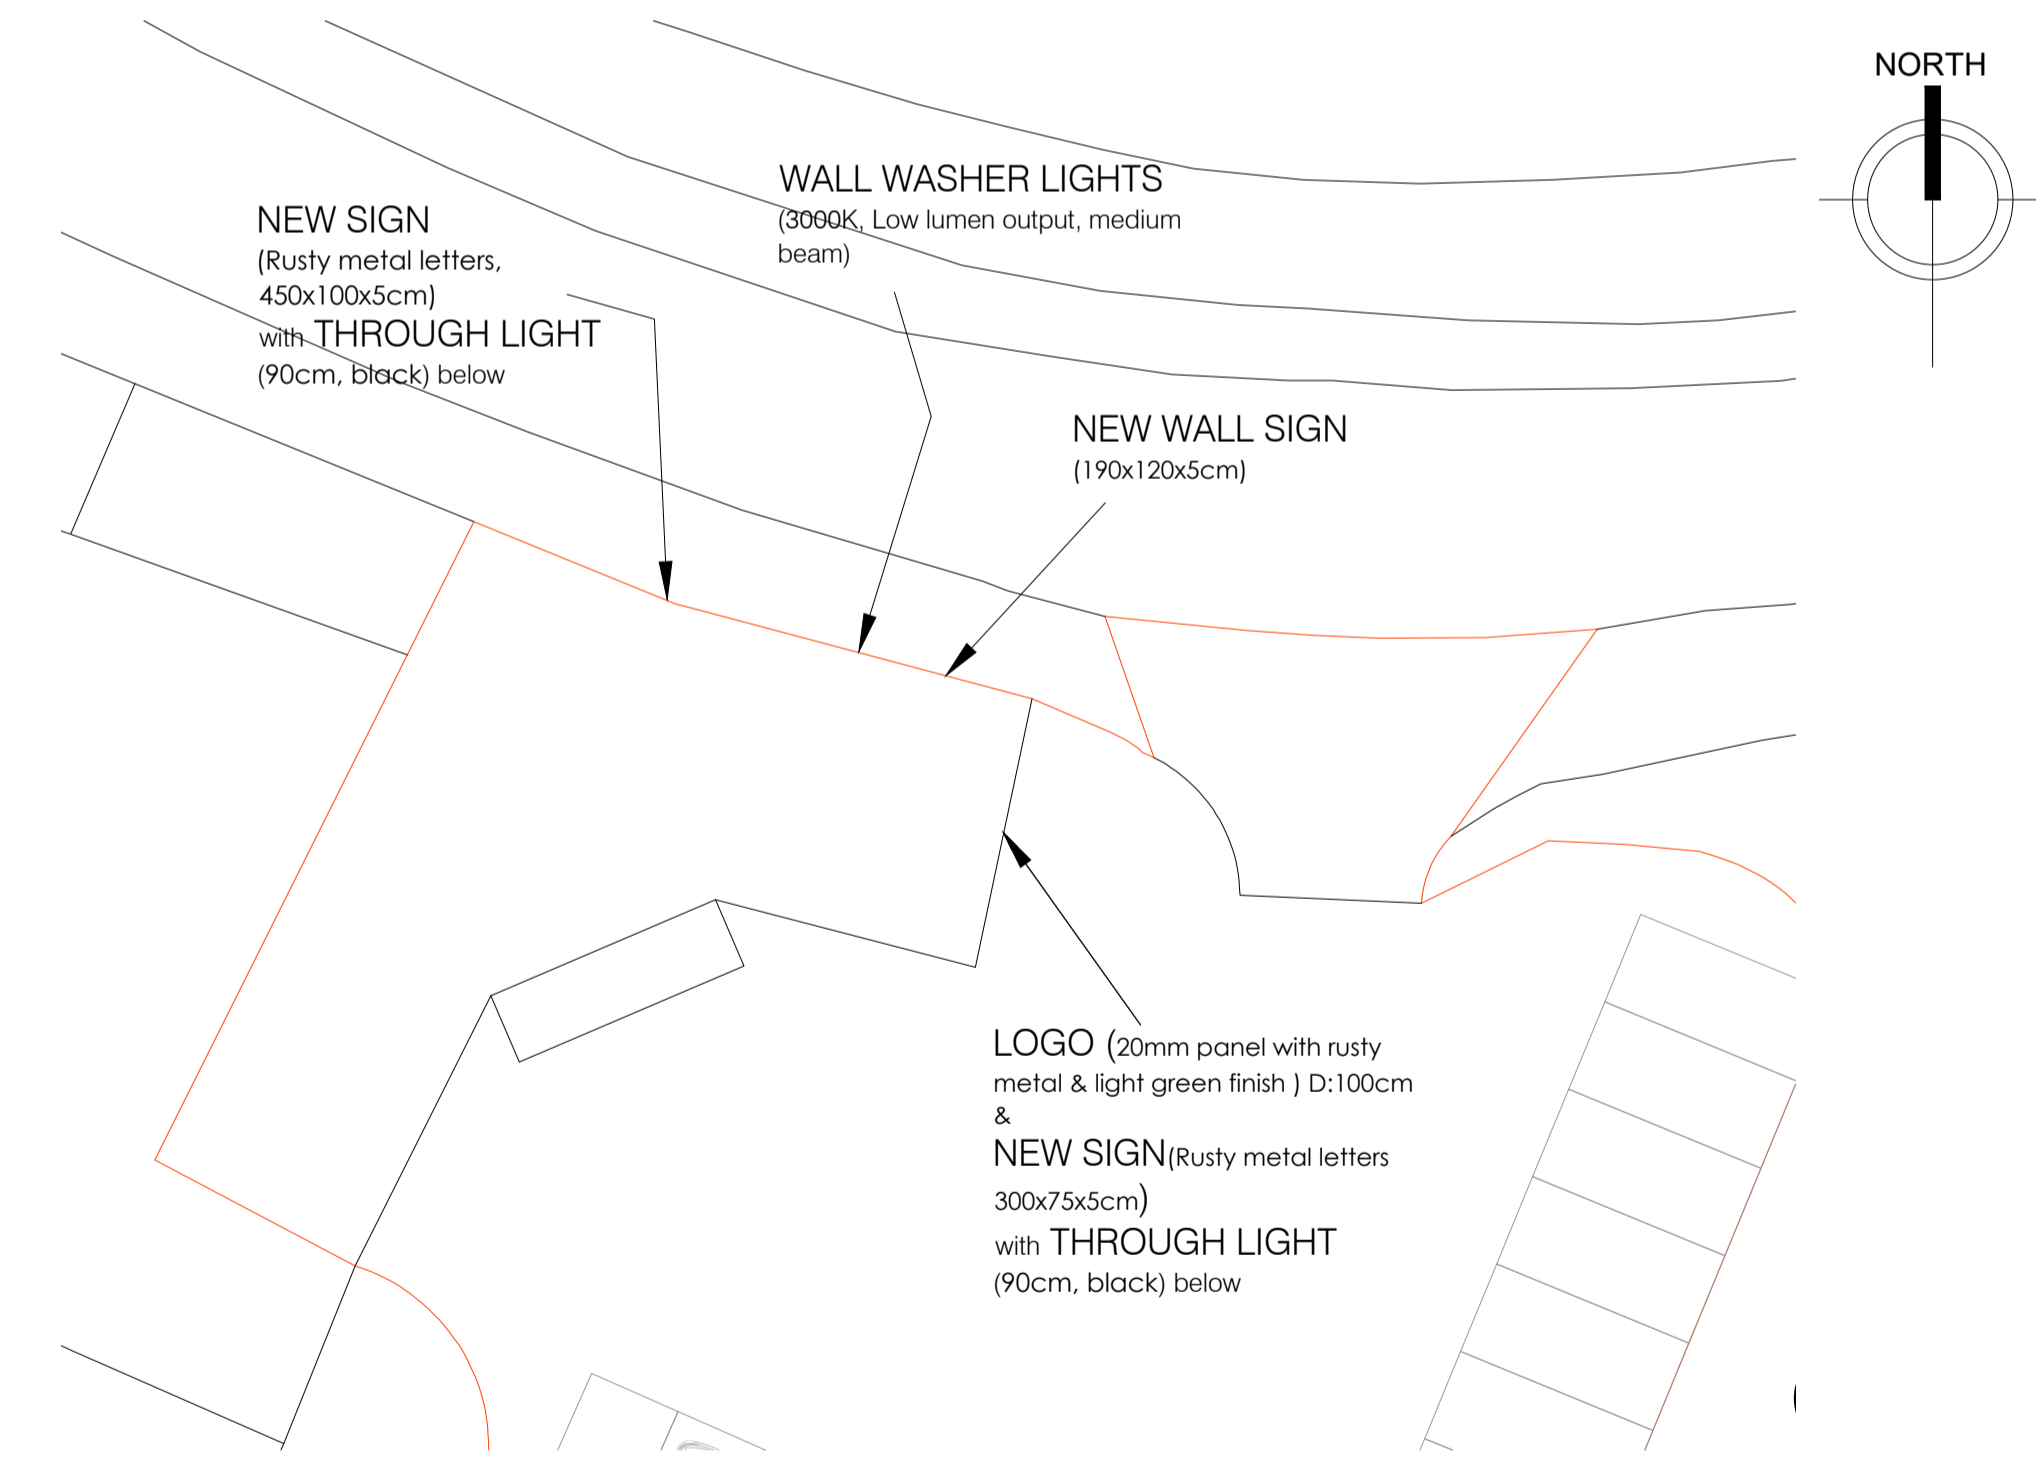

**PROPOSED PARTIAL SITE PLAN 1:200**



7 Bell Yard, London  
WC2A 2JR  
+44 7438 873816  
seymadilber@gmail.com  
www.seymadilberdesign.co.uk

**Project**  
Lantern Courtyard, The Barn,  
The Street, Bramley  
RG26 5DE

**Client**  
ALBAYRAK

**Drawing Title**  
Proposed Roof Plan, Partial  
Site & Block Plans

**Drawing No**  
2024-02-026-004-A

**Status**  
P

**Revision**  
A

**Revision** | **Date** | **Description**  
REV A | 04/03/2024 | Elevations, Site & Block Plans

<b>Scale</b>	as noted @ A1 Paper Size
<b>Date</b>	March 2024
<b>Drawn</b>	sd
<b>Checked</b>	sd
<b>Status</b>	Proposed

**DIMENSIONS TO BE CHECKED ON SITE**  
This drawing is the copyright of SDD Ltd and has been sent to you in confidence and cannot be copied without written permission of SDD Ltd.  
Do not scale from this drawing except for planning purposes.  
All dimensions are in millimeters except where noted otherwise.