






SCALE BAR 1:1250

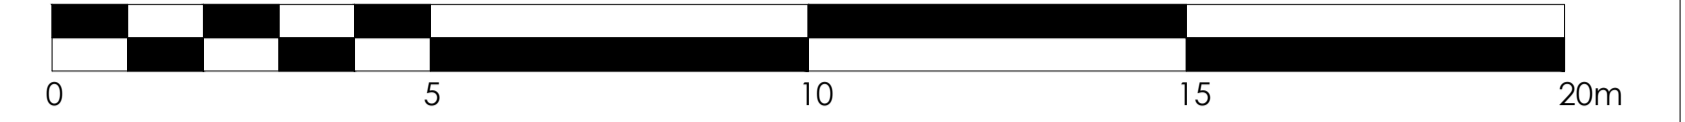


SCALE BAR 1:100

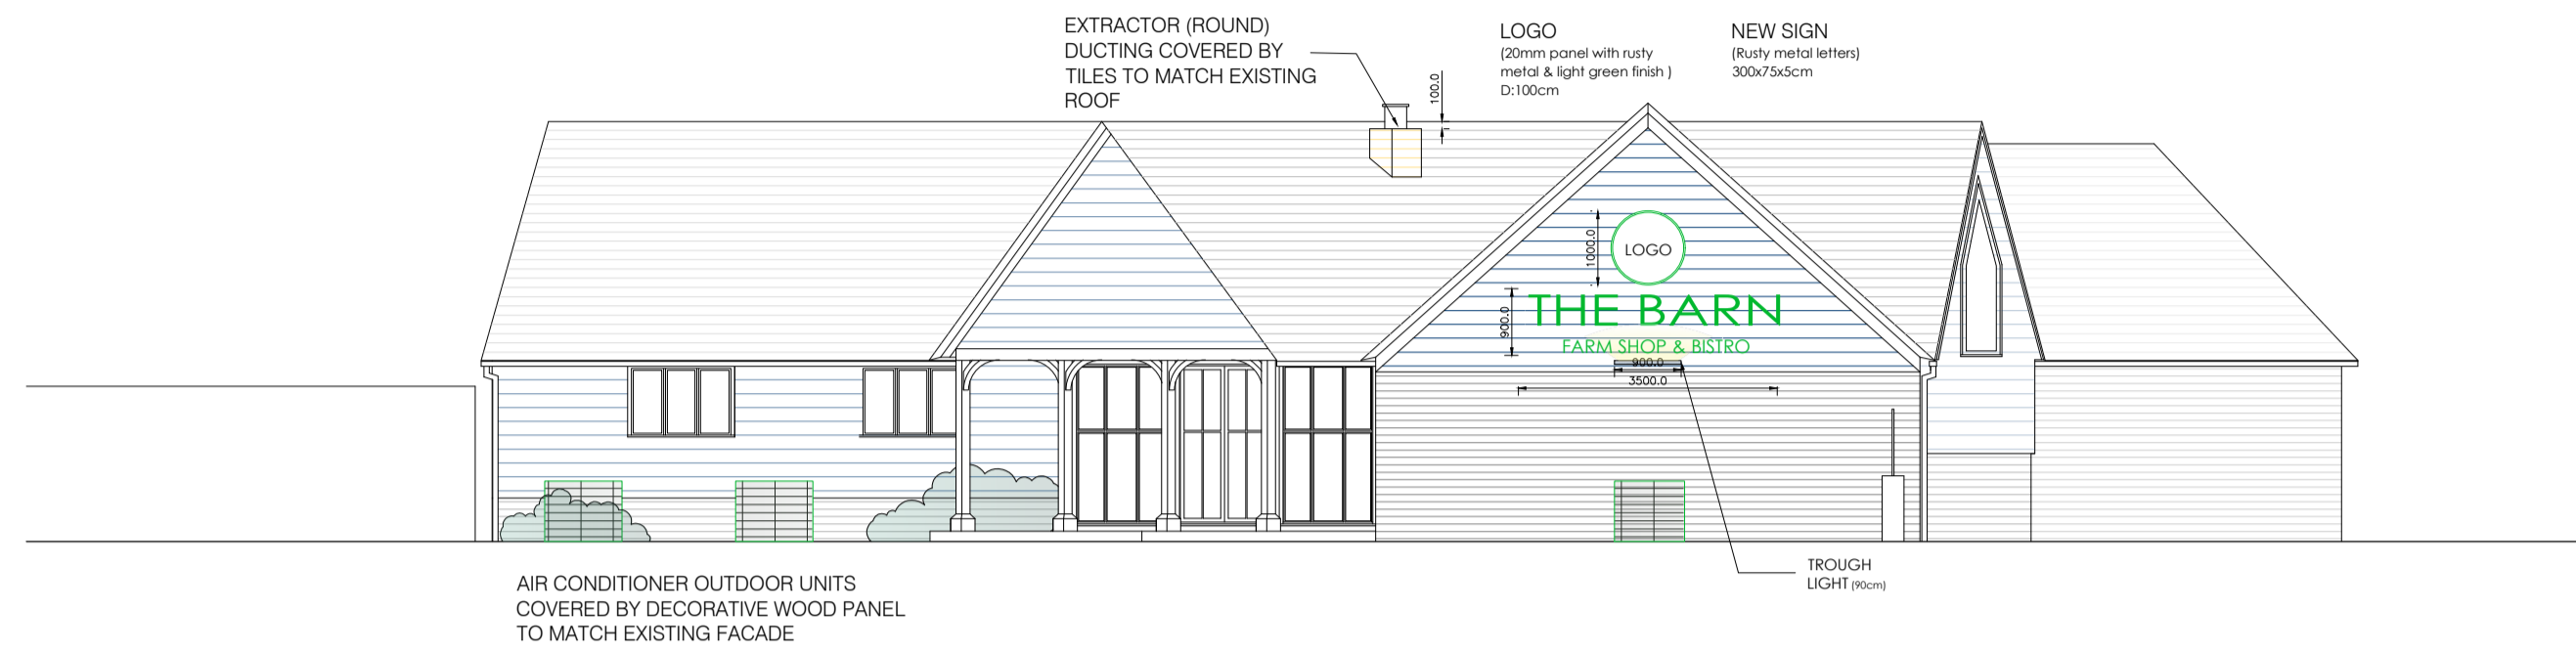


PROPOSED EAST ELEVATION 1:100

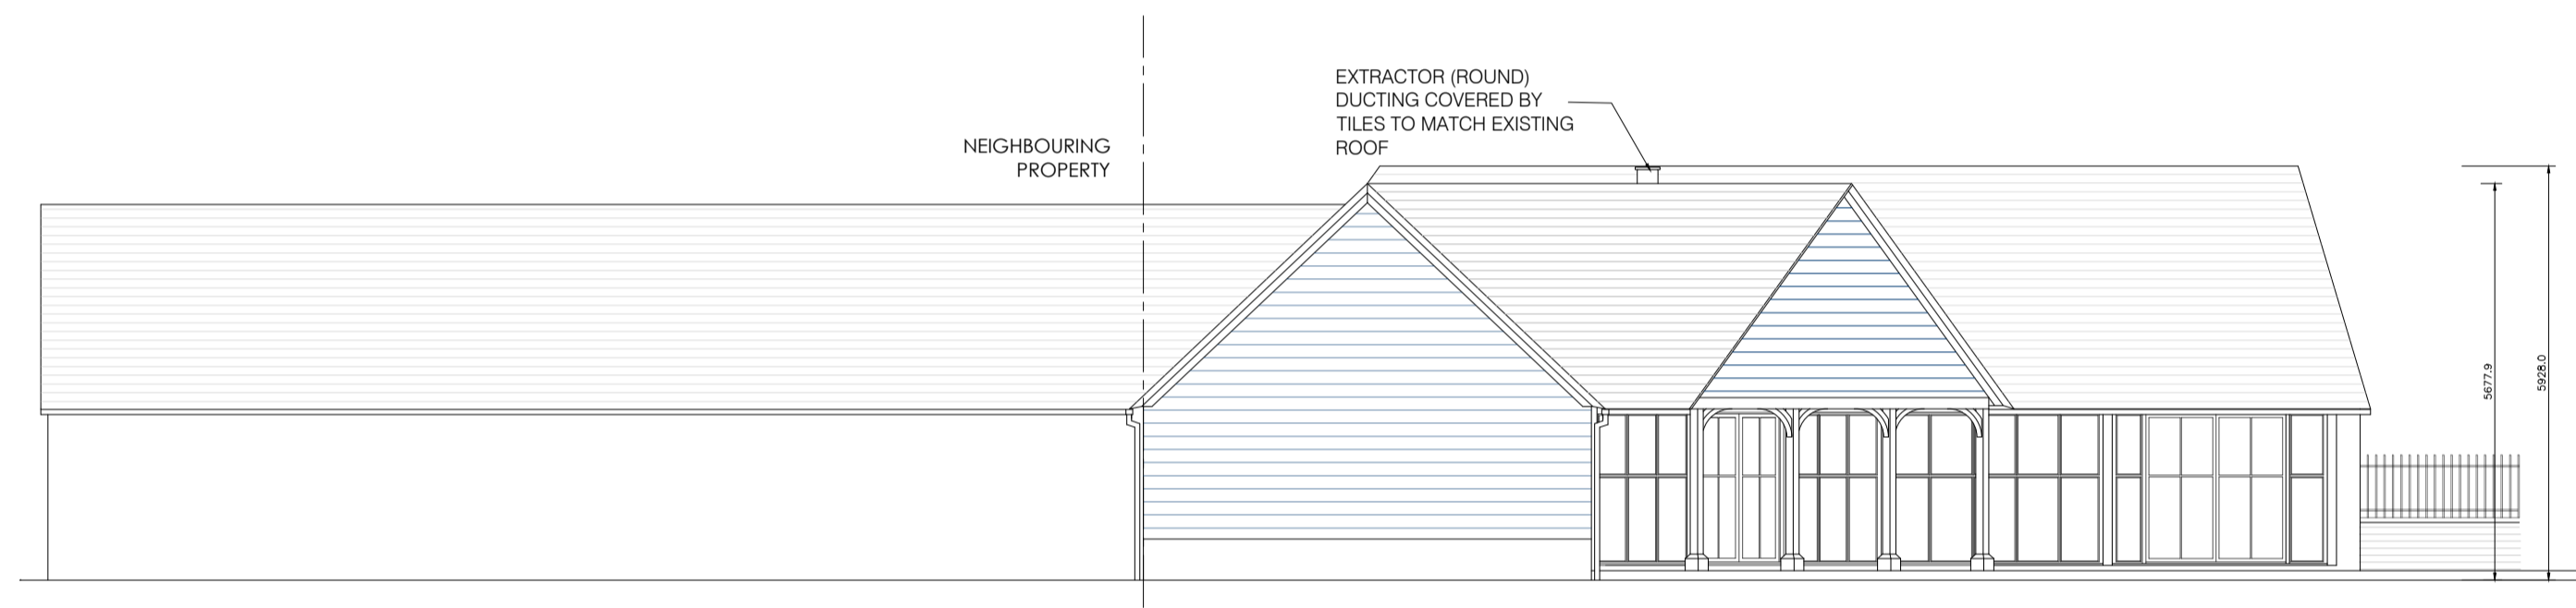


PROPOSED SOUTH ELEVATION 1:100

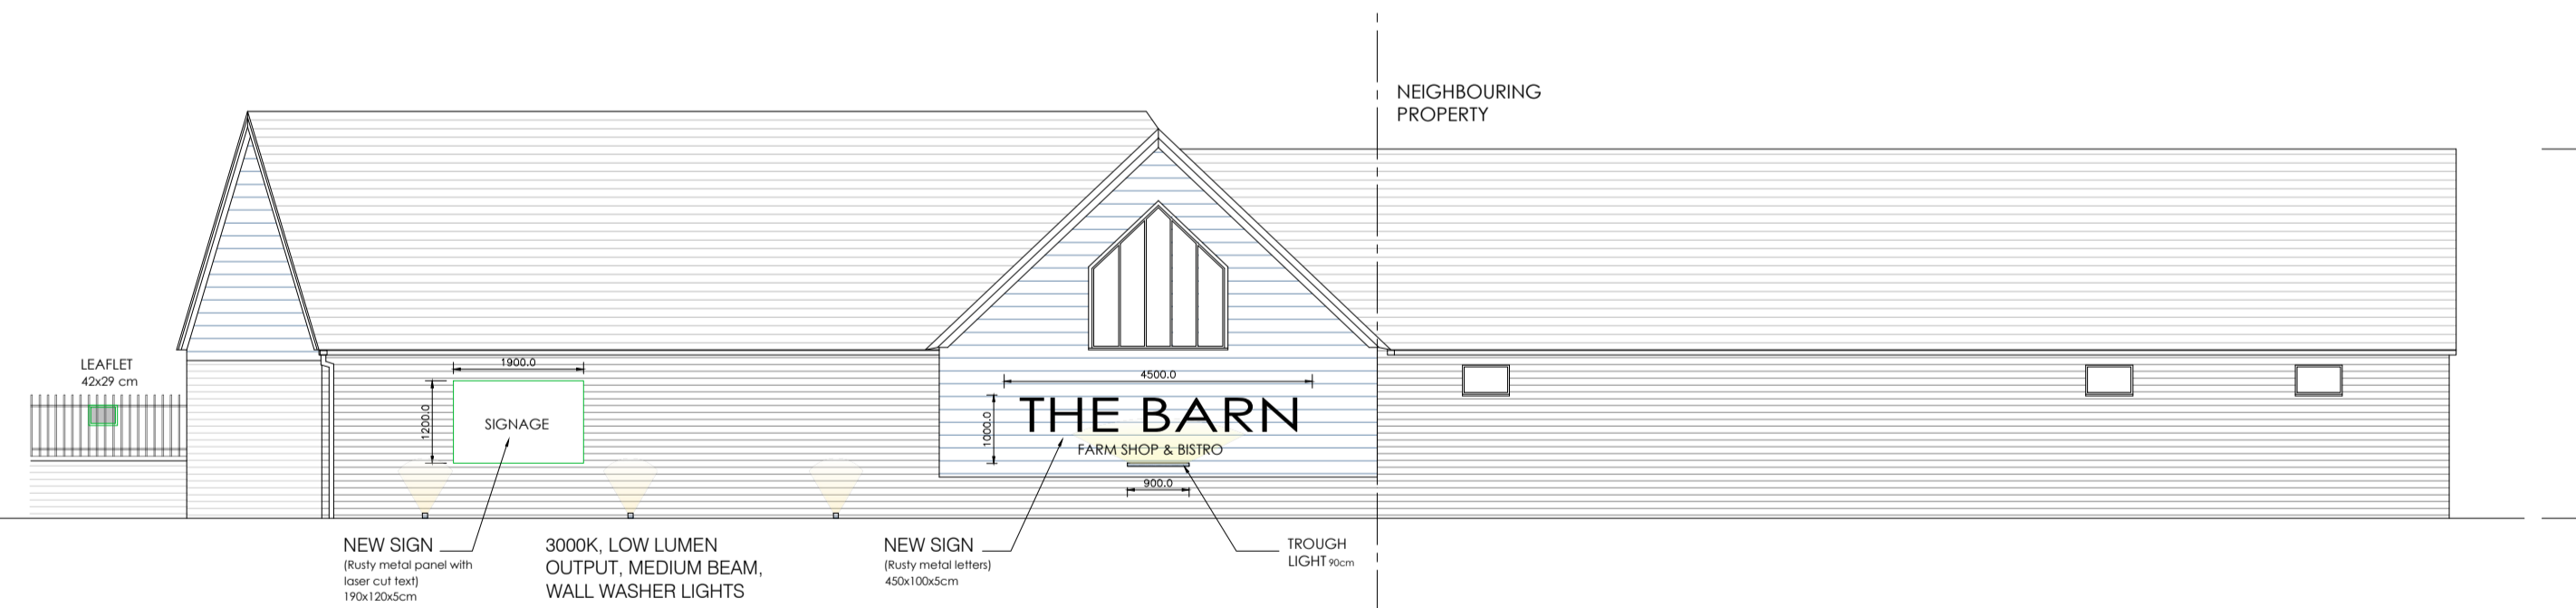

PROPOSED NORTH ELEVATION 1:100

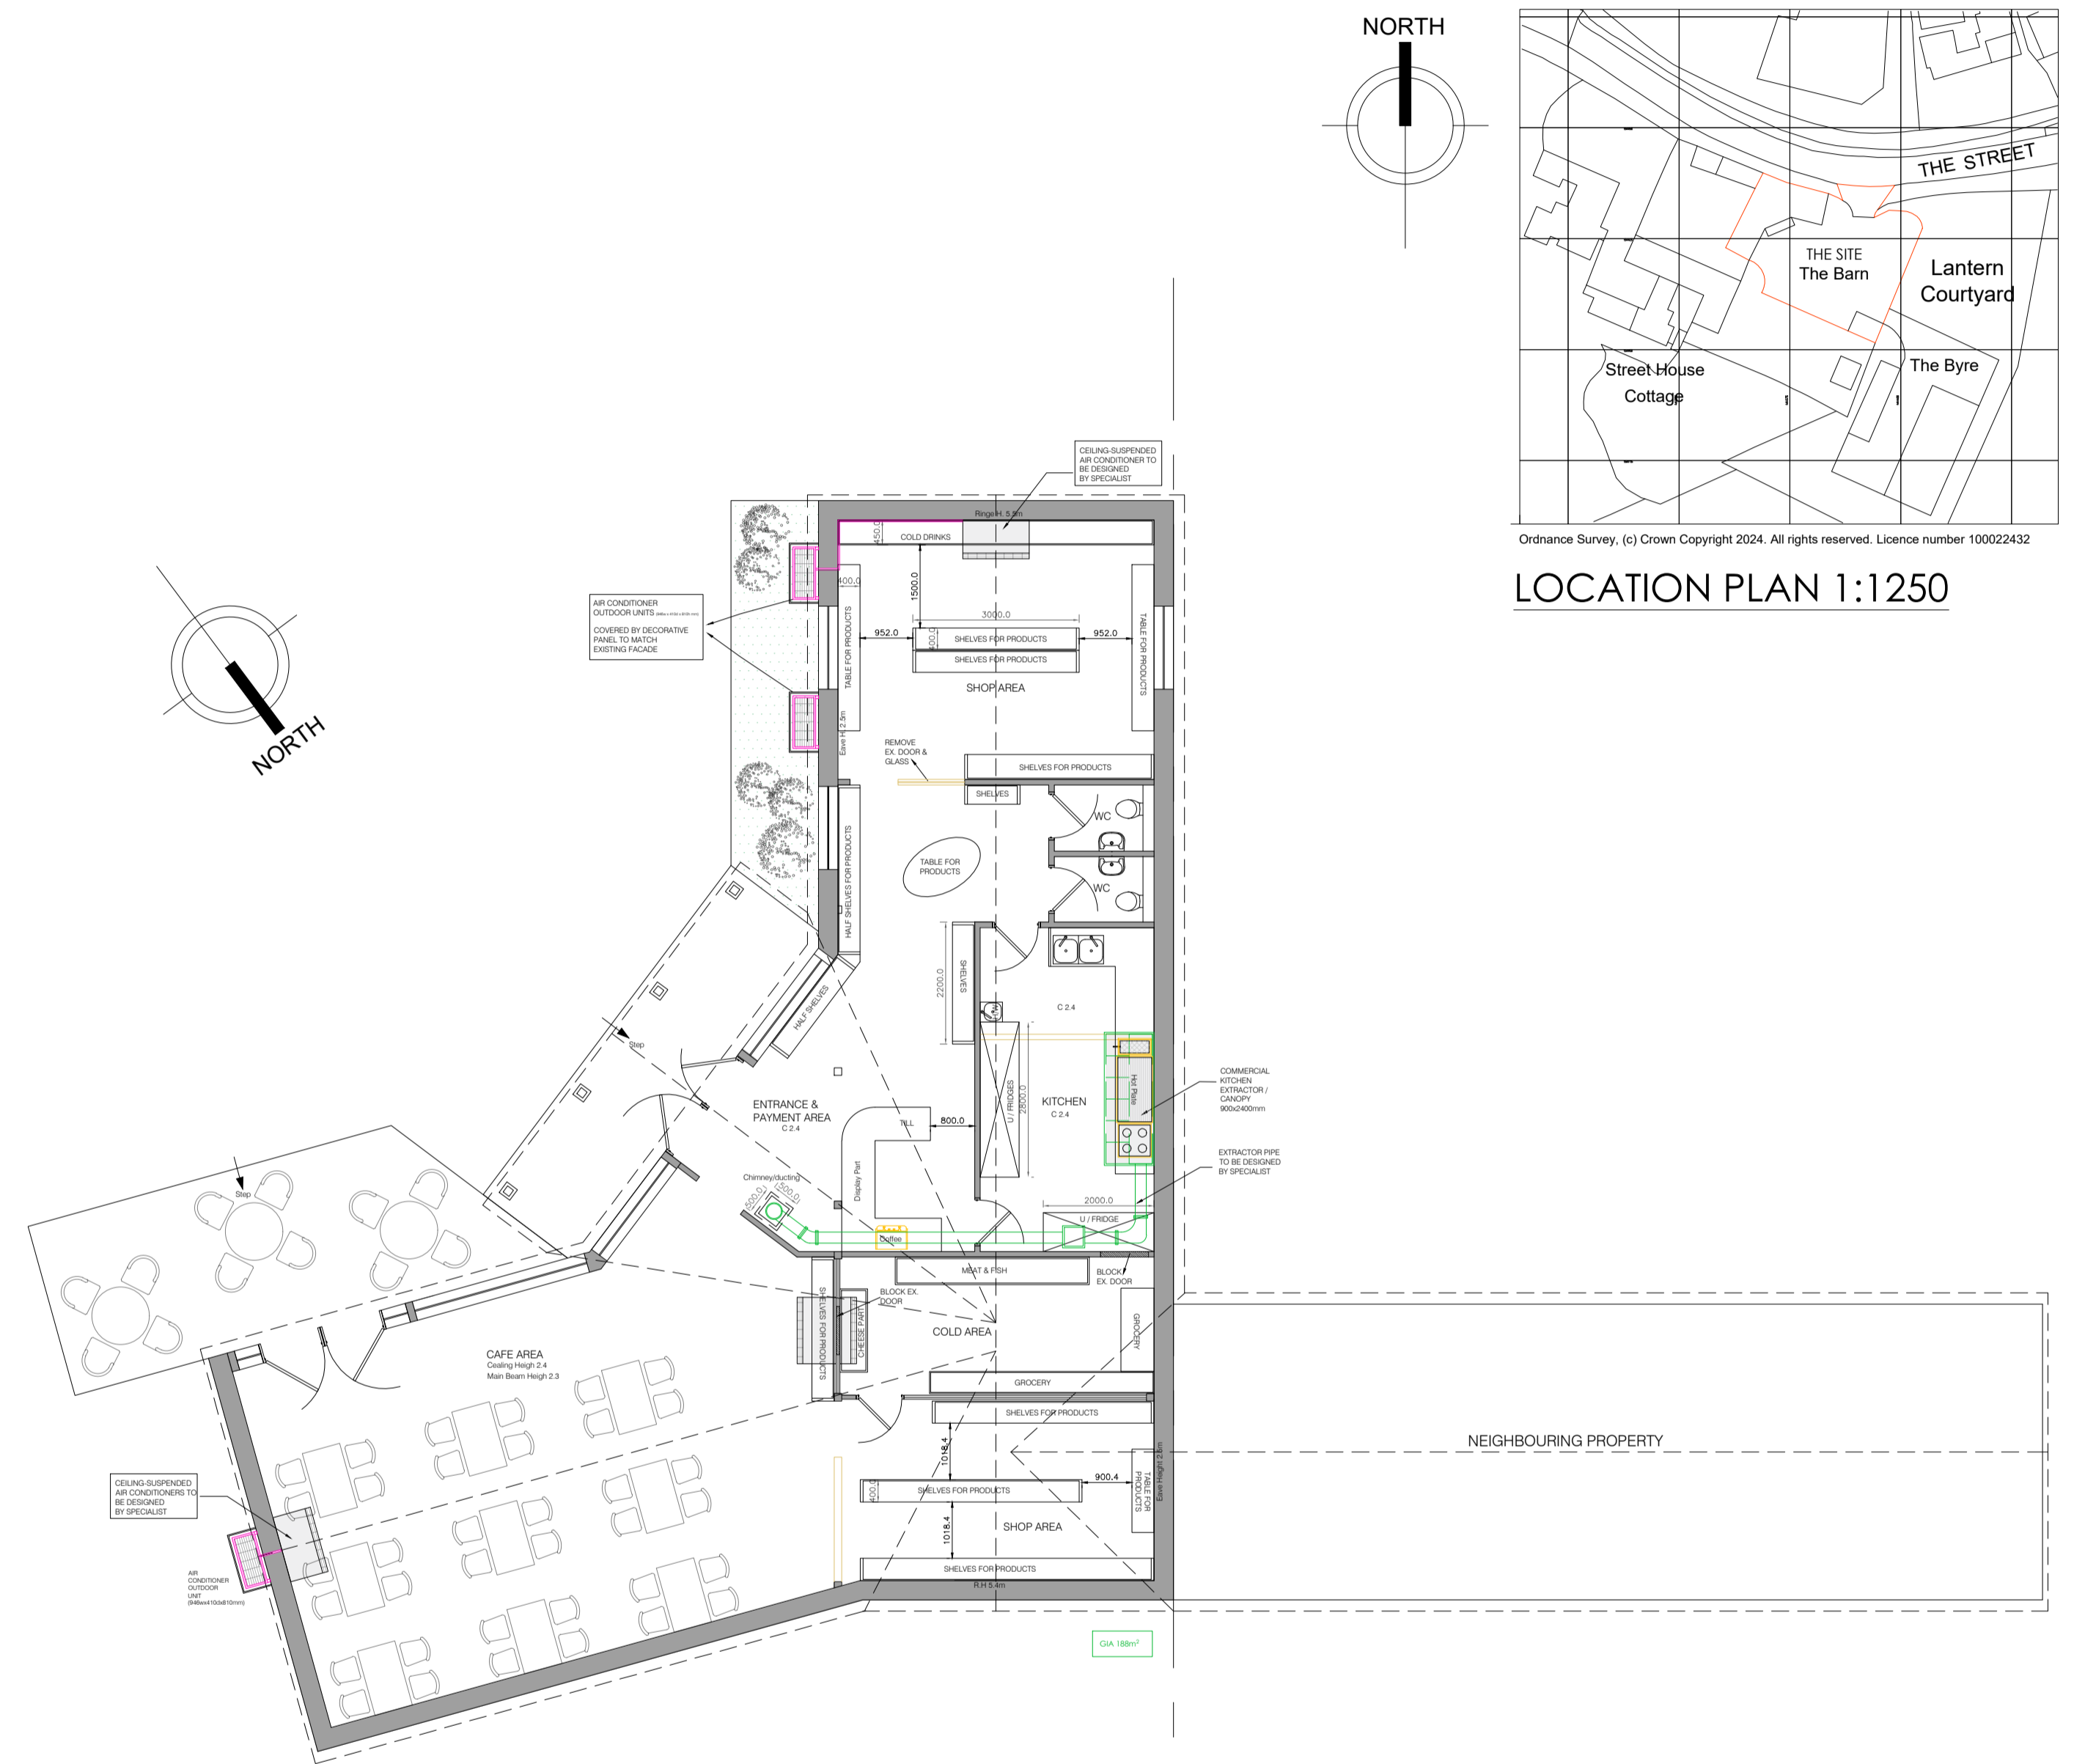

PROPOSED GROUND FLOOR PLAN 1:100

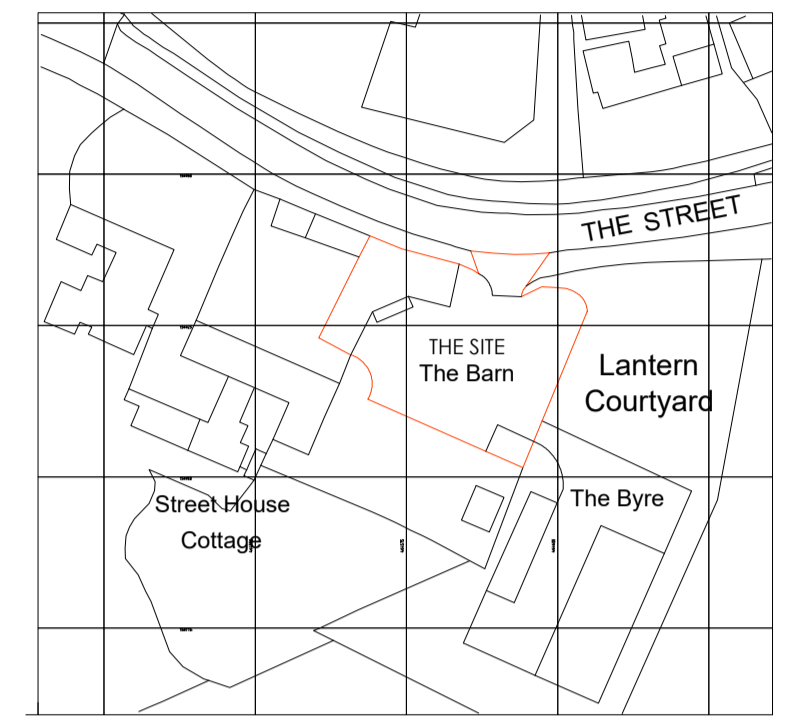

LOCATION PLAN 1:1250



7 Bell Yard, London  
WC2A 2JR  
+44 7438 873816  
seymadilber@gmail.com  
www.seymadilberdesign.co.uk

Project  
Lantern Courtyard, The Barn,  
The Street, Bramley  
RG26 5DE

Client  
ALBAYRAK

Drawing Title  
Proposed Ground Floor Plan,  
Elevations & Location Plan

Drawing No  
2024-02-026-003

Status  
P

Revision  
A

Revision	Date	Description
REV A	04/03/2024	Elevations, Site & Block Plans

Scale	as noted @ A1 Paper Size
Date	March 2024
Drawn	sd
Checked	sd
Status	Proposed

DIMENSIONS TO BE CHECKED ON SITE

This drawing is the copyright of SDD Ltd and has been sent to you in confidence and cannot be copied without written permission of SDD Ltd.

Do not scale from this drawing except for planning purposes.  
All dimensions are in millimeters except where noted otherwise.