


MATERIALS
 ROOF: Metal
 WALLS: Stone + Vertical Cladding
 WINDOWS: Aluminium
 DOORS: Aluminium

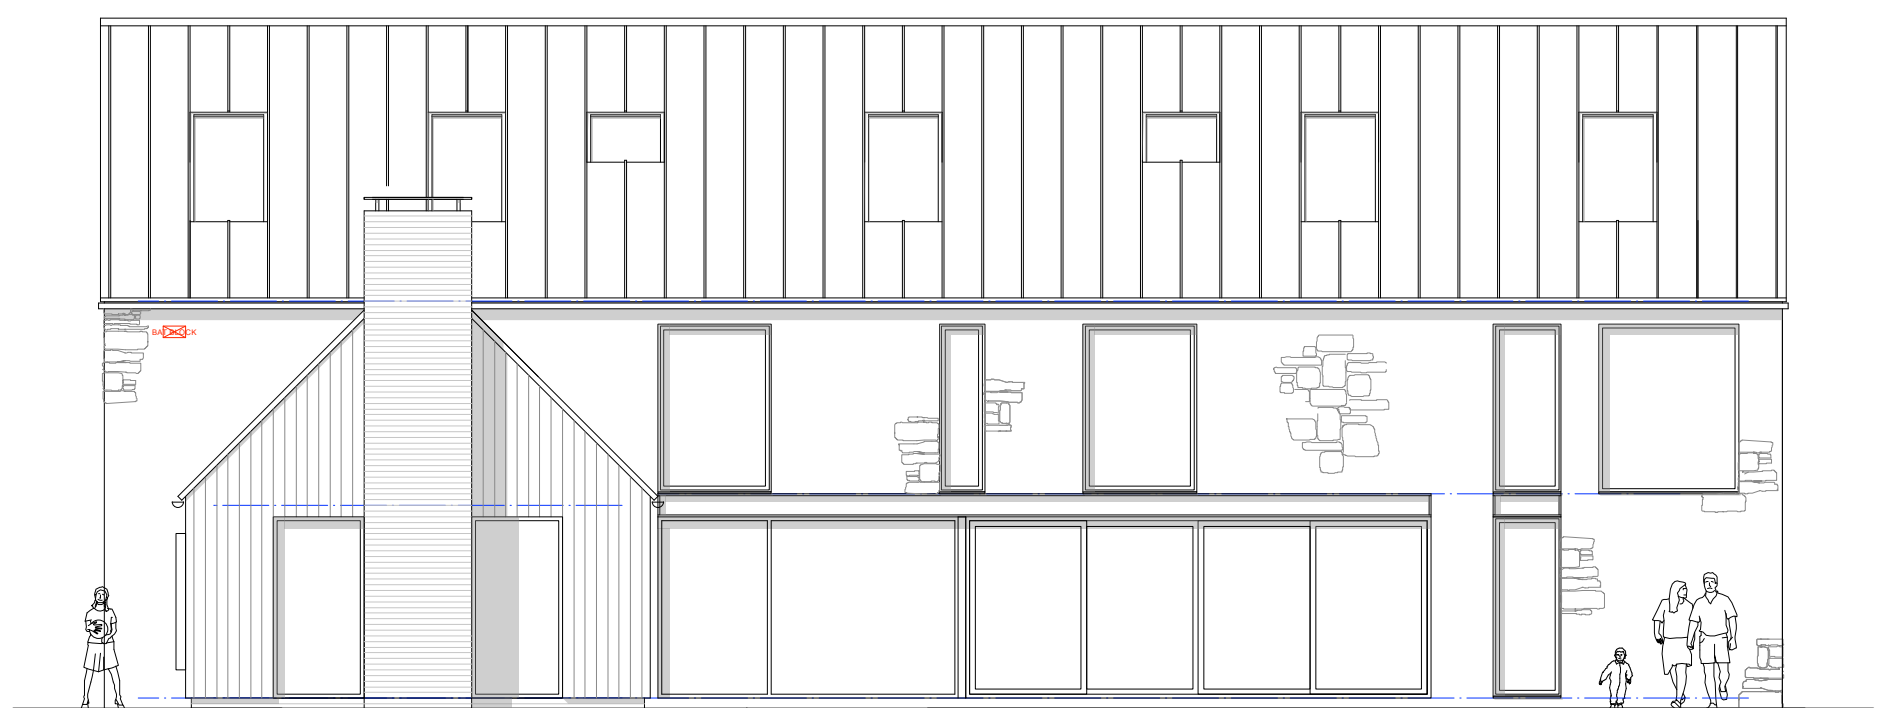

NORTHEAST ELEVATION 1:100



SOUTHEAST ELEVATION 1:100

B REVISED DESIGN 09.02.24
 A DORMER REPLACED WITH ROOFLIGHT ON PLOT 1 16.01.24

CONTRACTORS TO CHECK ALL DIMENSIONS ON SITE BEFORE FABRICATION AND REPORT ANY DISCREPANCIES BEFORE PROCEEDING. REPRODUCTION OF THESE DRAWINGS IS STRICTLY PROHIBITED WITHOUT CONSENT FROM GW ARCHITECTS LTD.

CLIENT	Mr + Mrs BATES	A3
PROJECT	HIGHER CHURCHTOWN FARM Corey's Field Tresmeer Launceston PL15 8QT	
DRAWING TITLE	RESIDENTIAL DEVELOPMENT Plot 1: Elevations Sheet 2 of 2	
SCALE	DATE	STAGE
1:100	February 2023	Planning
JOB AND DRAWING NUMBER	REVISION	
0536 - 07	B	