




NOTES

This drawing is copyright and may not be altered, traced, copied, photographed or used for any purposes other than for which it is issued without written permission from GM Design.

THIS DRAWING IS NOT TO BE USED FOR CONSTRUCTION PURPOSES

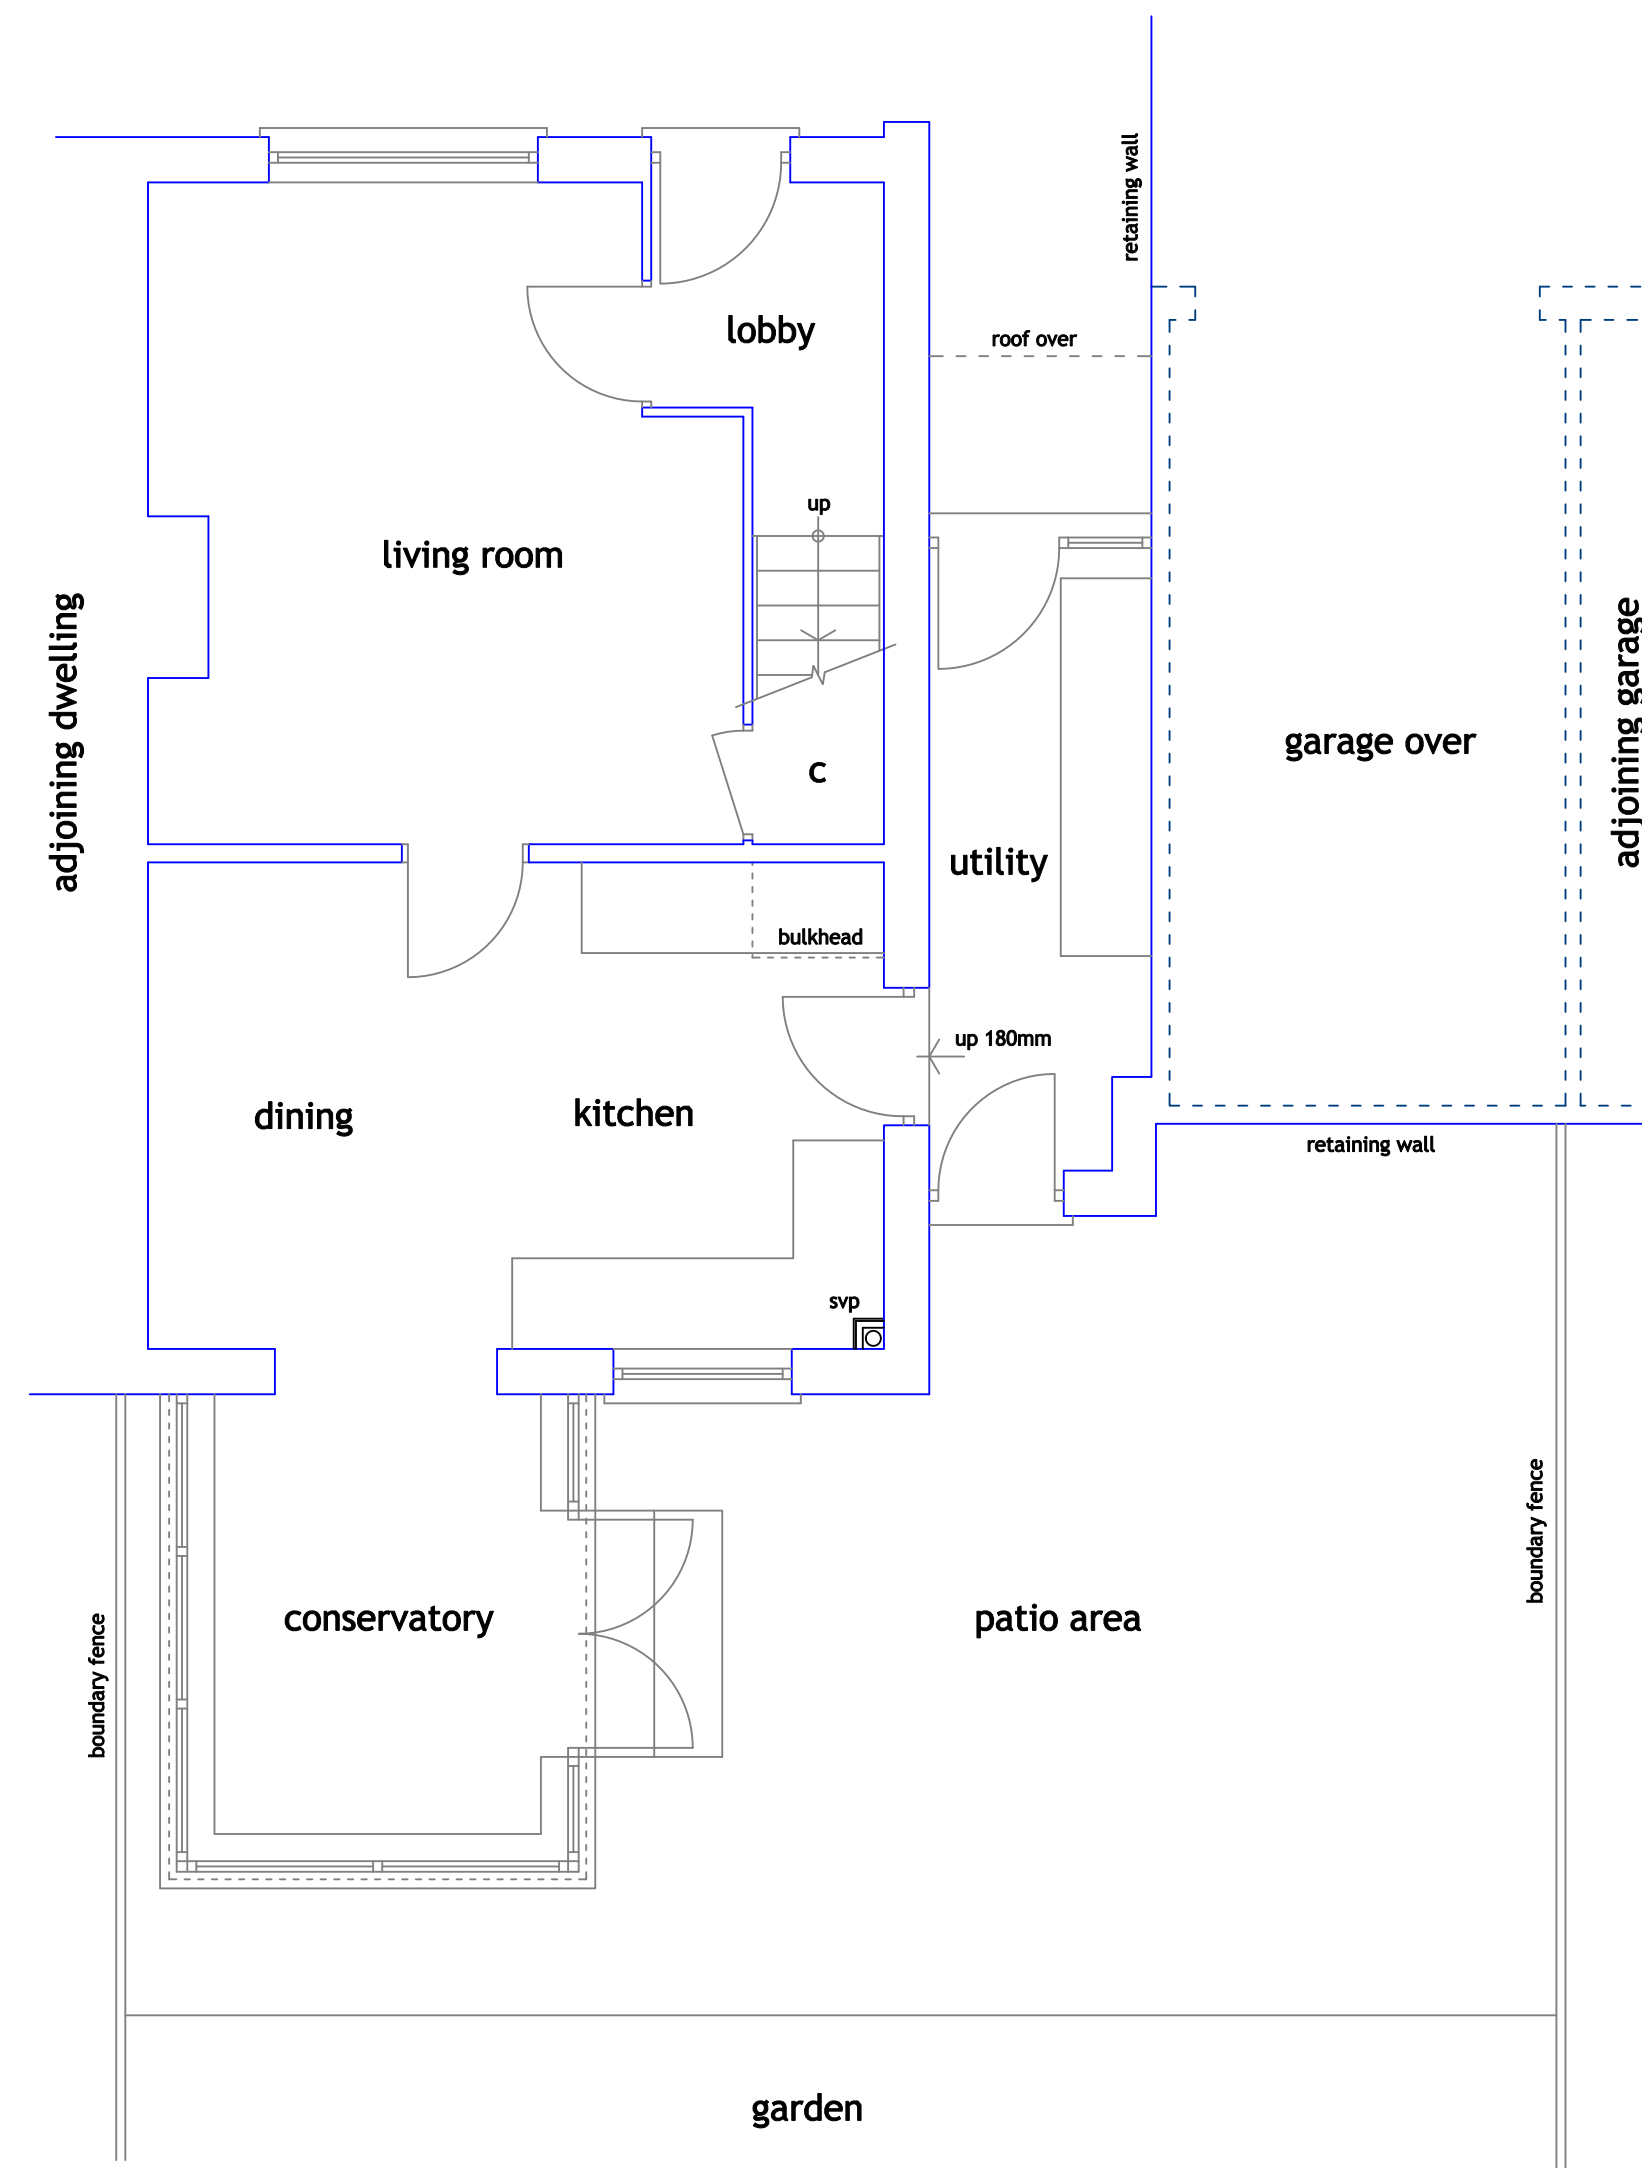


EXISTING GROUND FLOOR PLAN 1:50

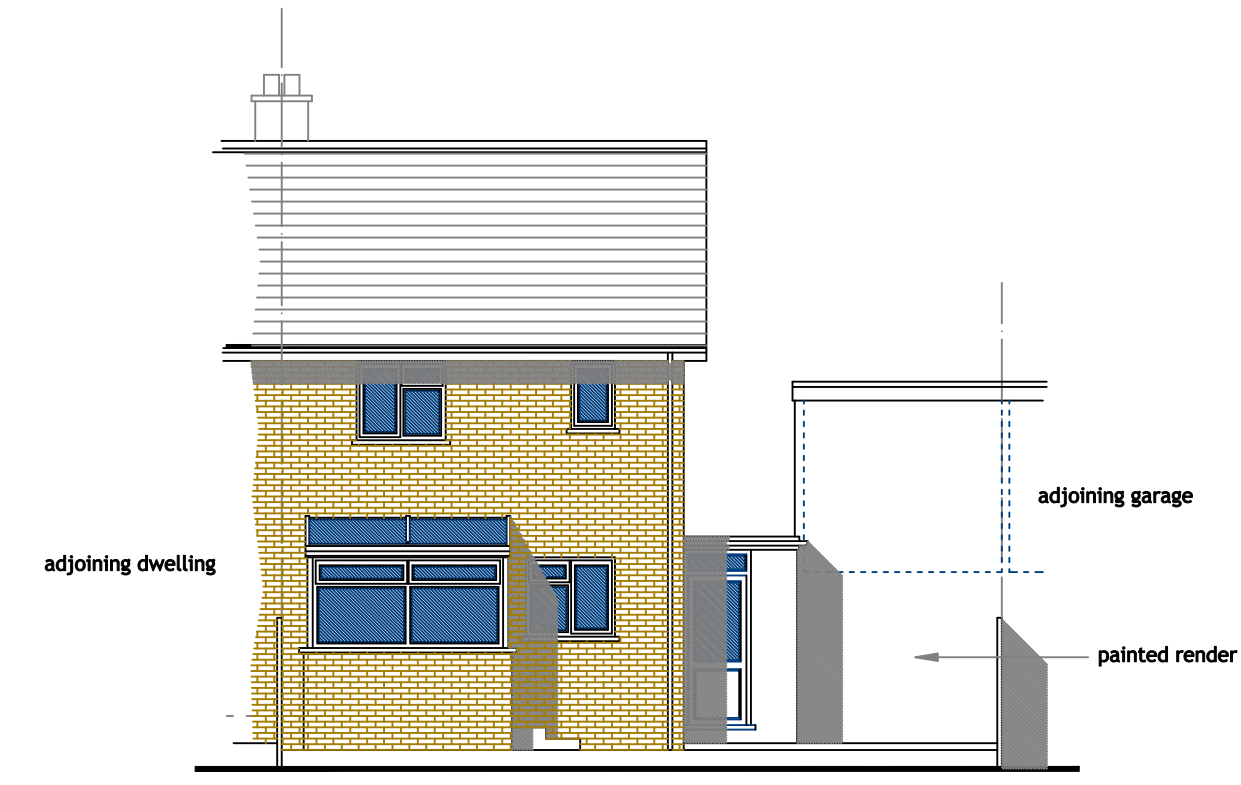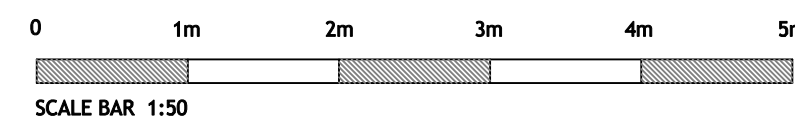


SOUTH WEST ELEVATION 1:100



NORTH EAST ELEVATION 1:100

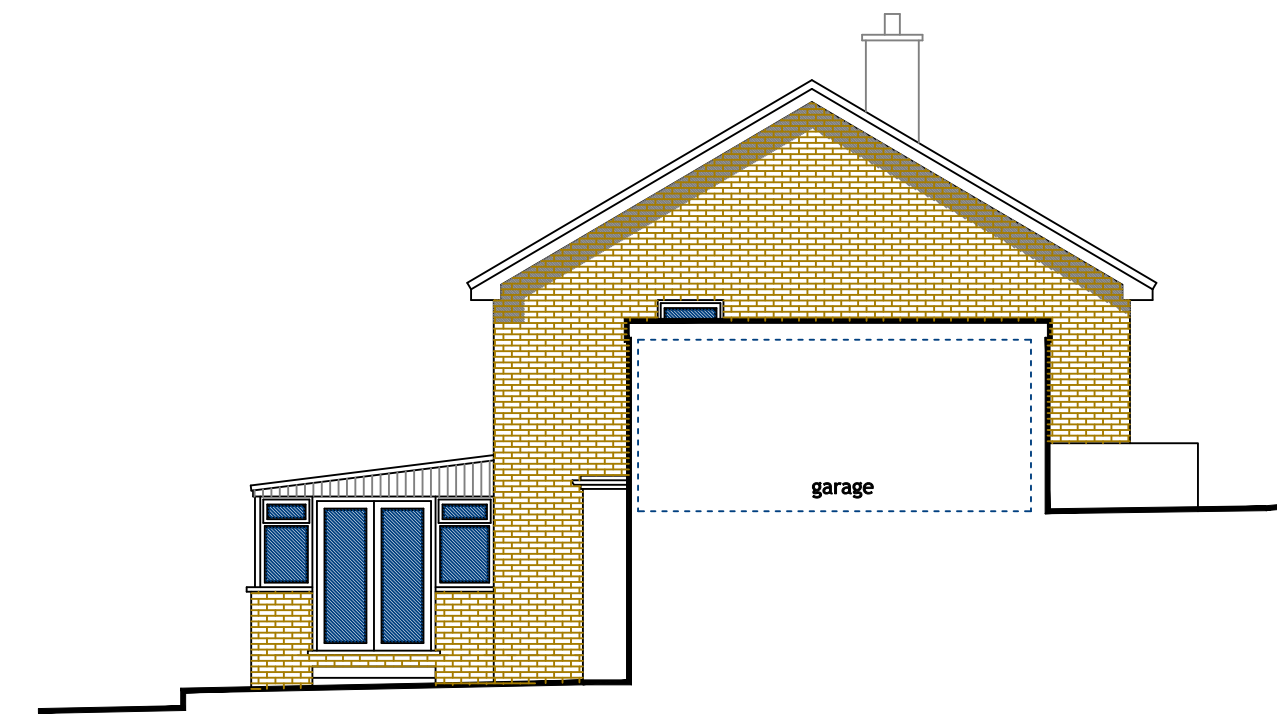

SOUTH EAST ELEVATION 1:100

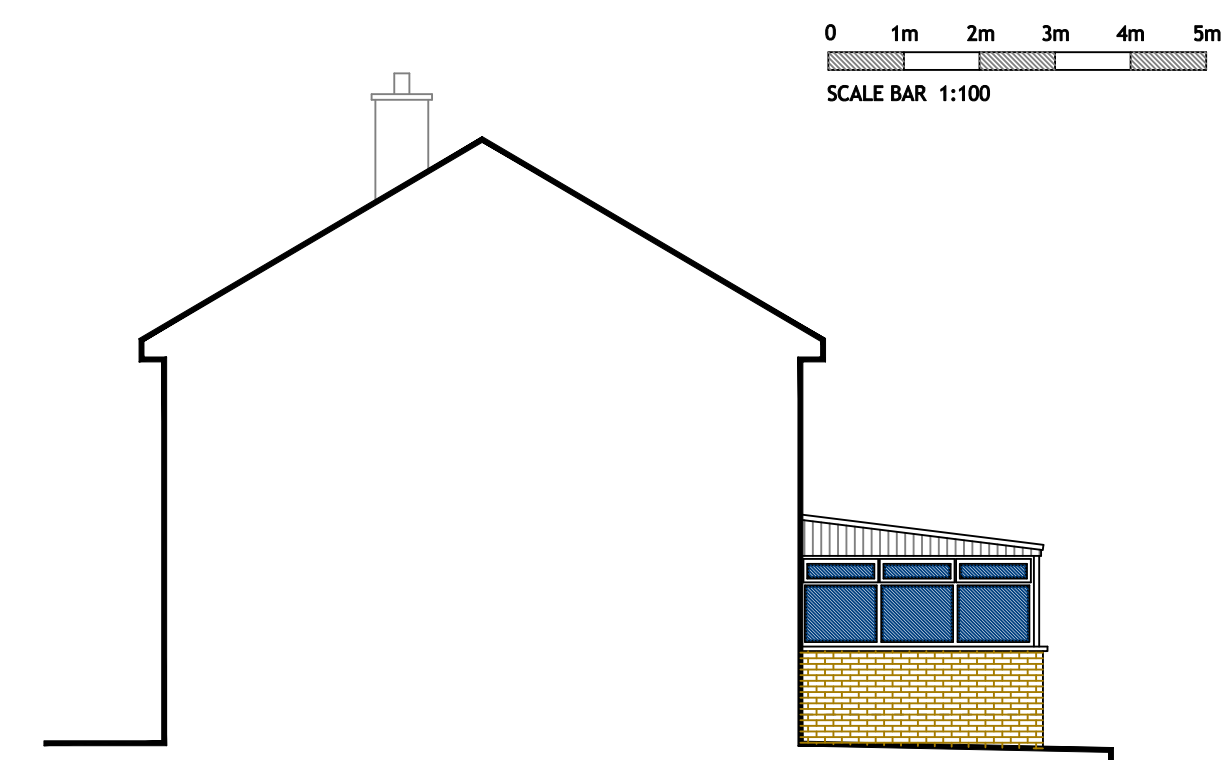

NORTH WEST ELEVATION 1:100

REVISIONS

JOB

REMOVAL OF CONSERVATORY AND ERECTION OF SINGLE STOREY REAR EXTENSION

54 PHERNYSSICK ROAD
ST AUSTELL
PL25 3TU

DRAWING

FLOOR PLAN AND ELEVATIONS AS EXISTING

GM Design
ARCHITECTURAL SERVICES

11 PONDHU ROAD, ST AUSTELL, CORNWALL. PL25 5DL.
TEL: 01726 69489 MOB: 07779 863905

SCALE 1:50, 1:100 @ A1

DATE FEBRUARY 2024

DRAWN BY GM.

DRAWING No 2406 / PL 01