




NOTES

This drawing is copyright and may not be altered, traced, copied, photographed or used for any purposes other than for which it is issued without written permission from GM Design.


THIS DRAWING IS NOT TO BE USED FOR CONSTRUCTION PURPOSES

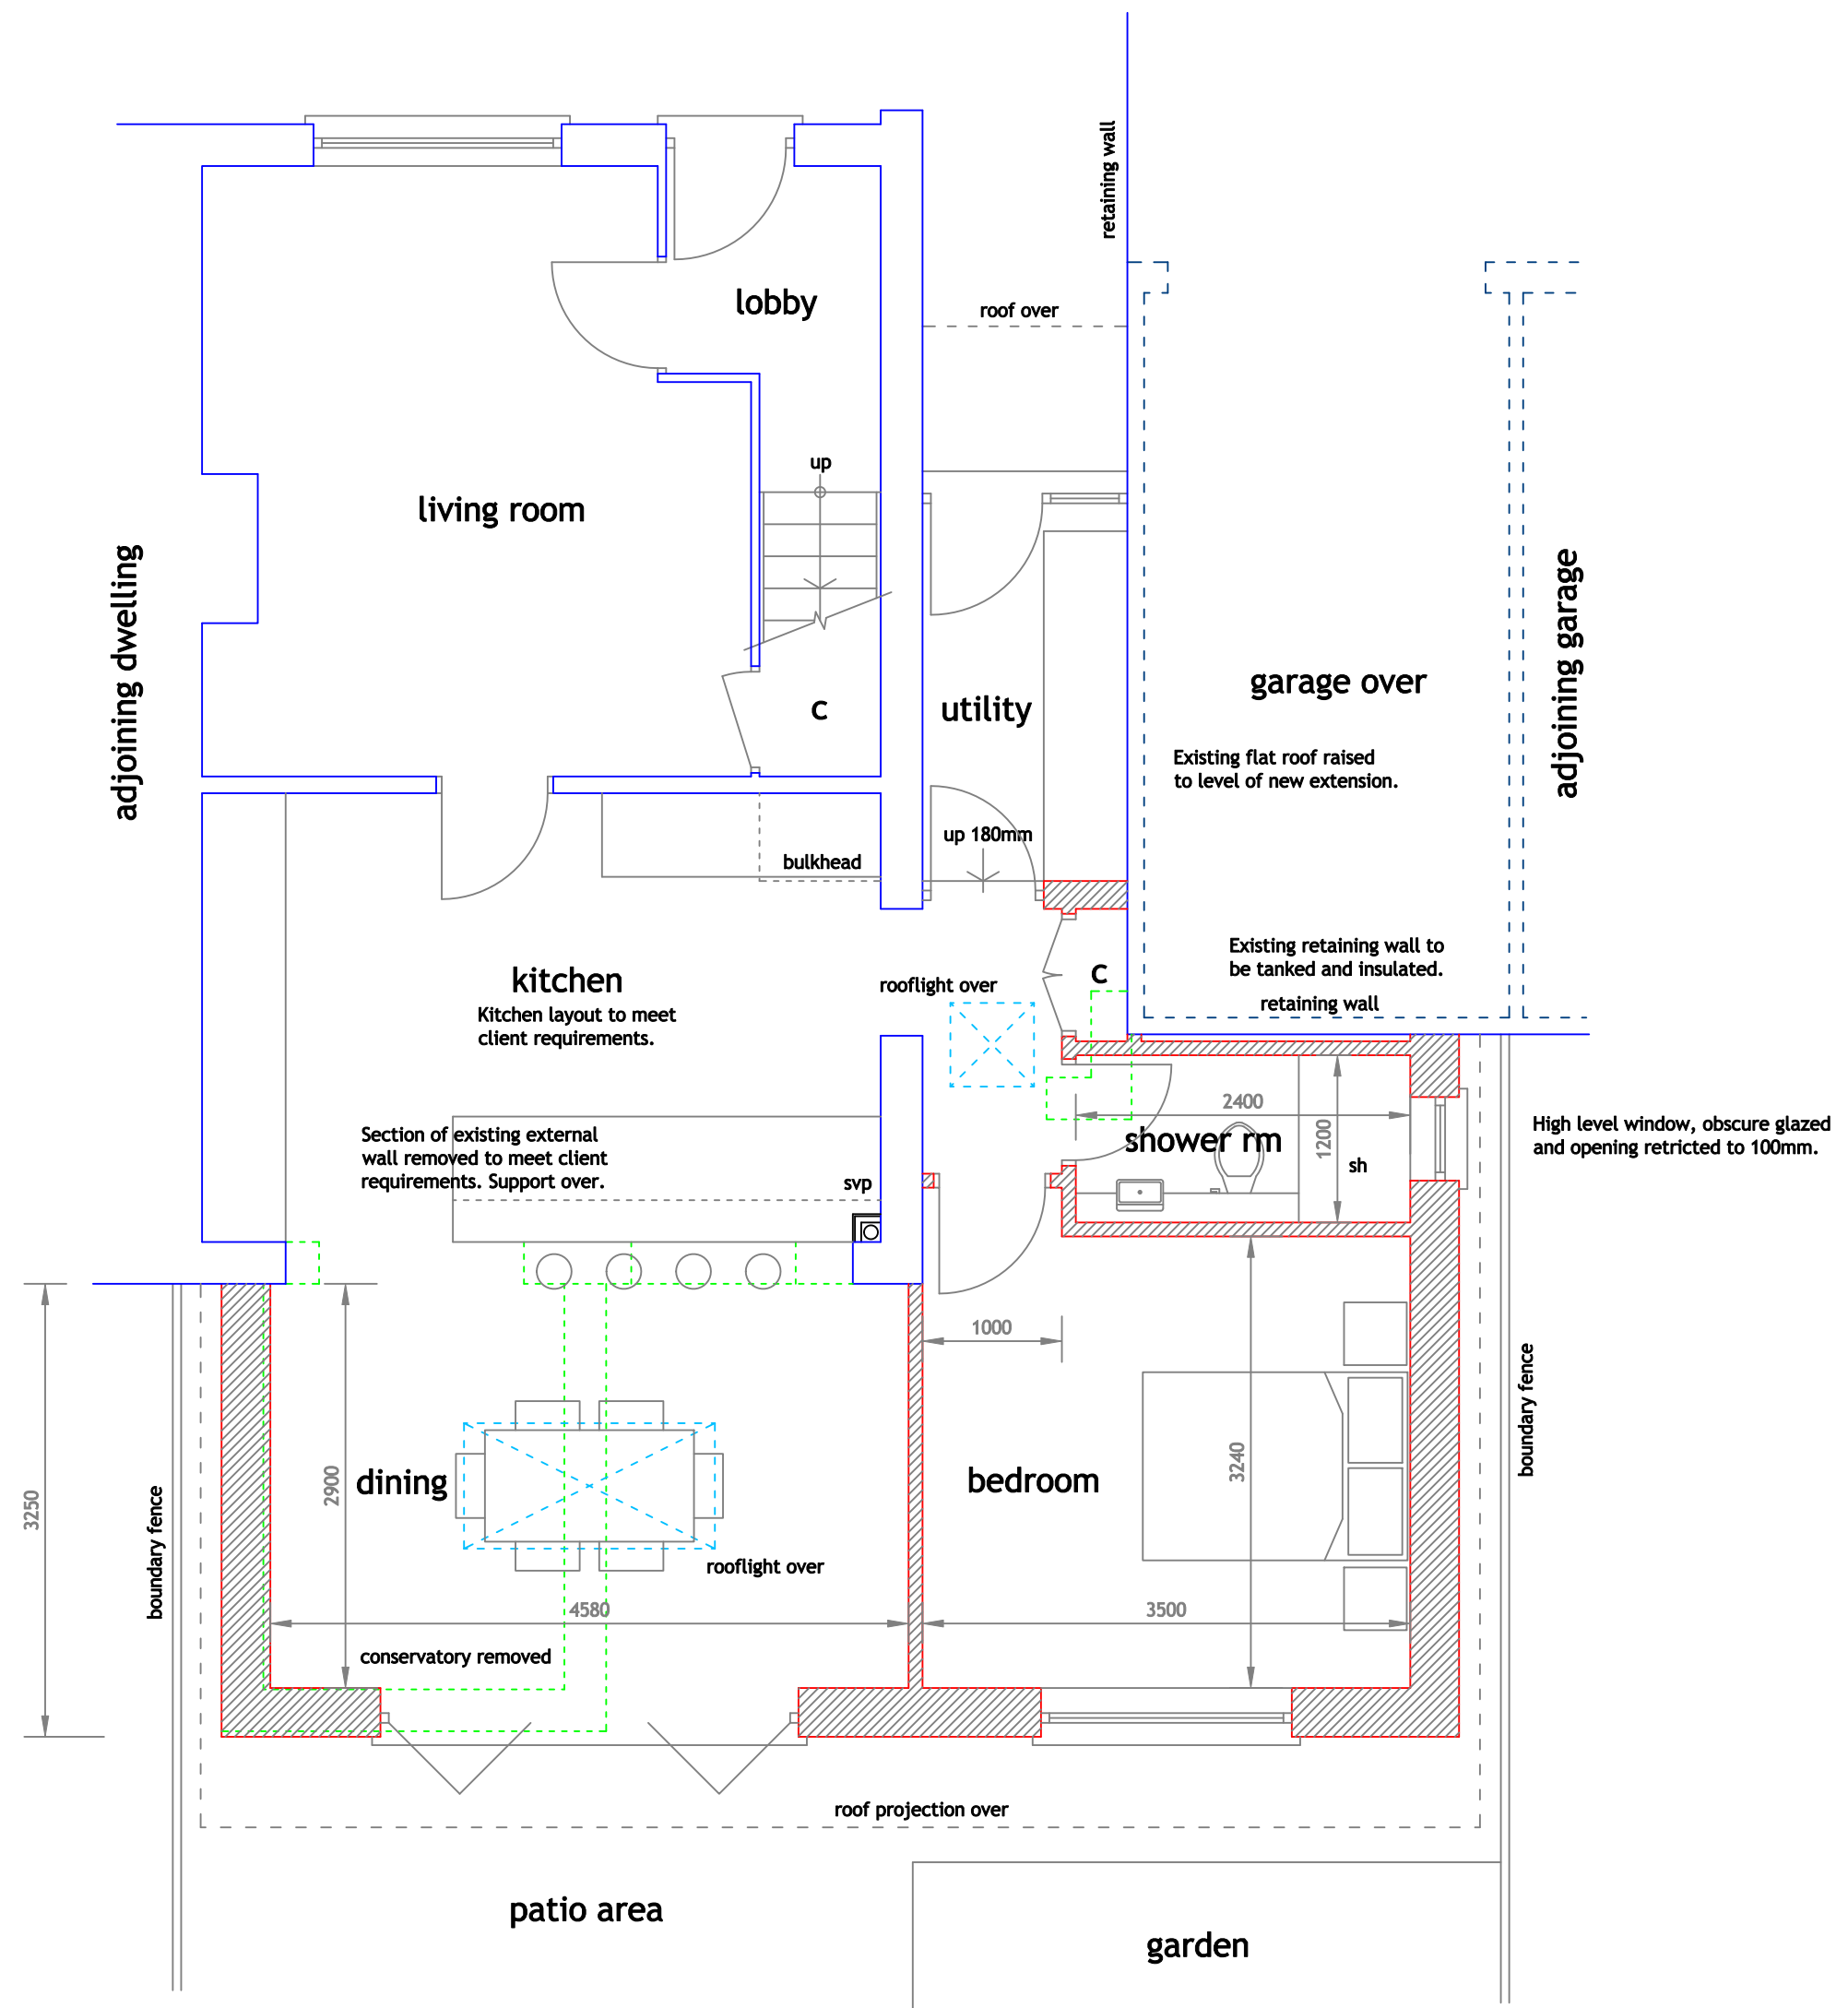


PROPOSED GROUND FLOOR PLAN 1:50

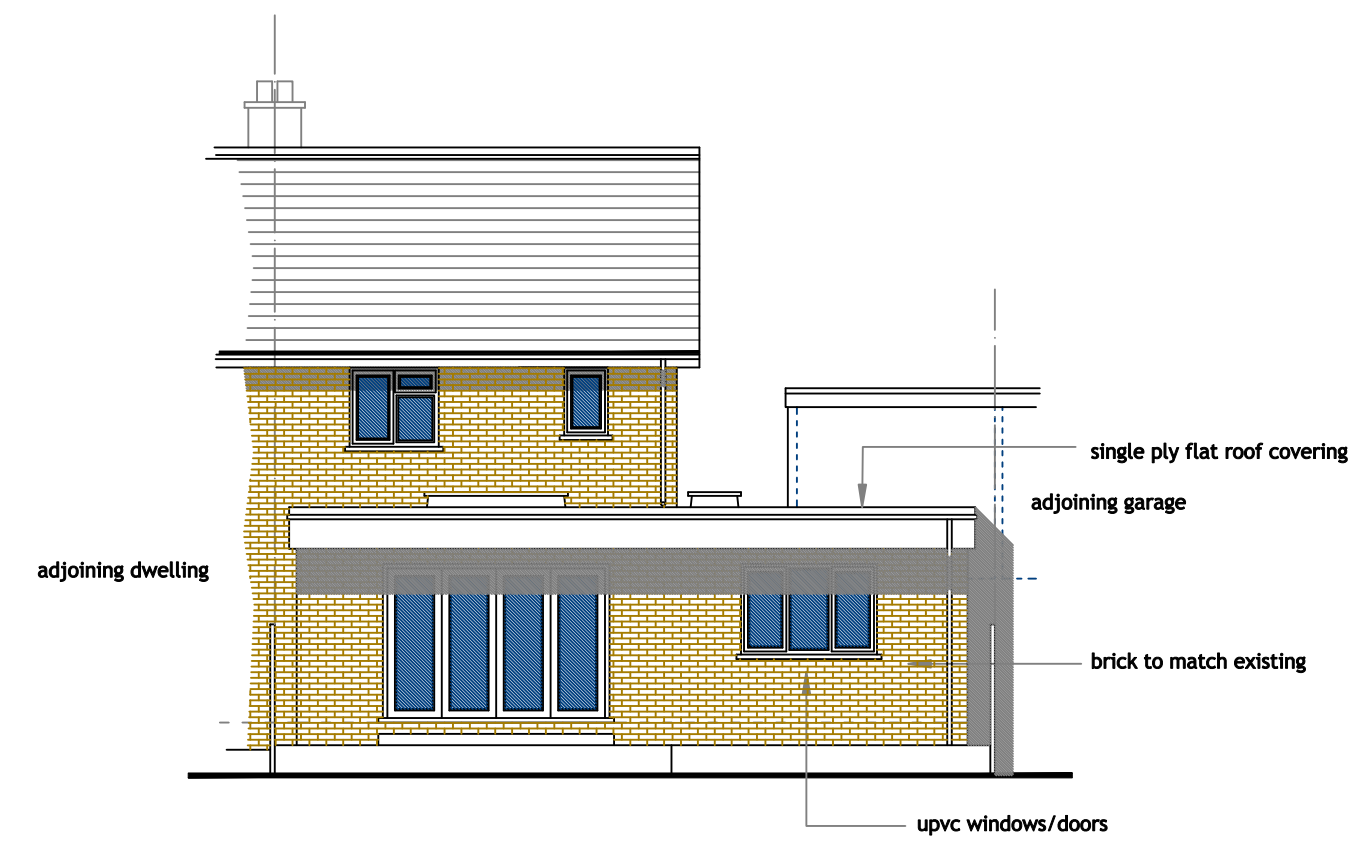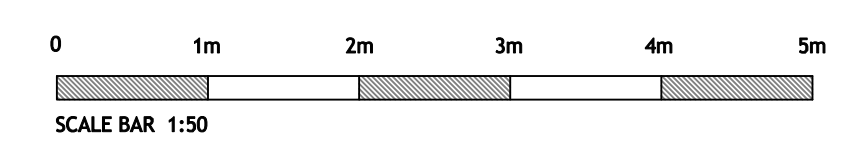


SOUTH WEST ELEVATION 1:100

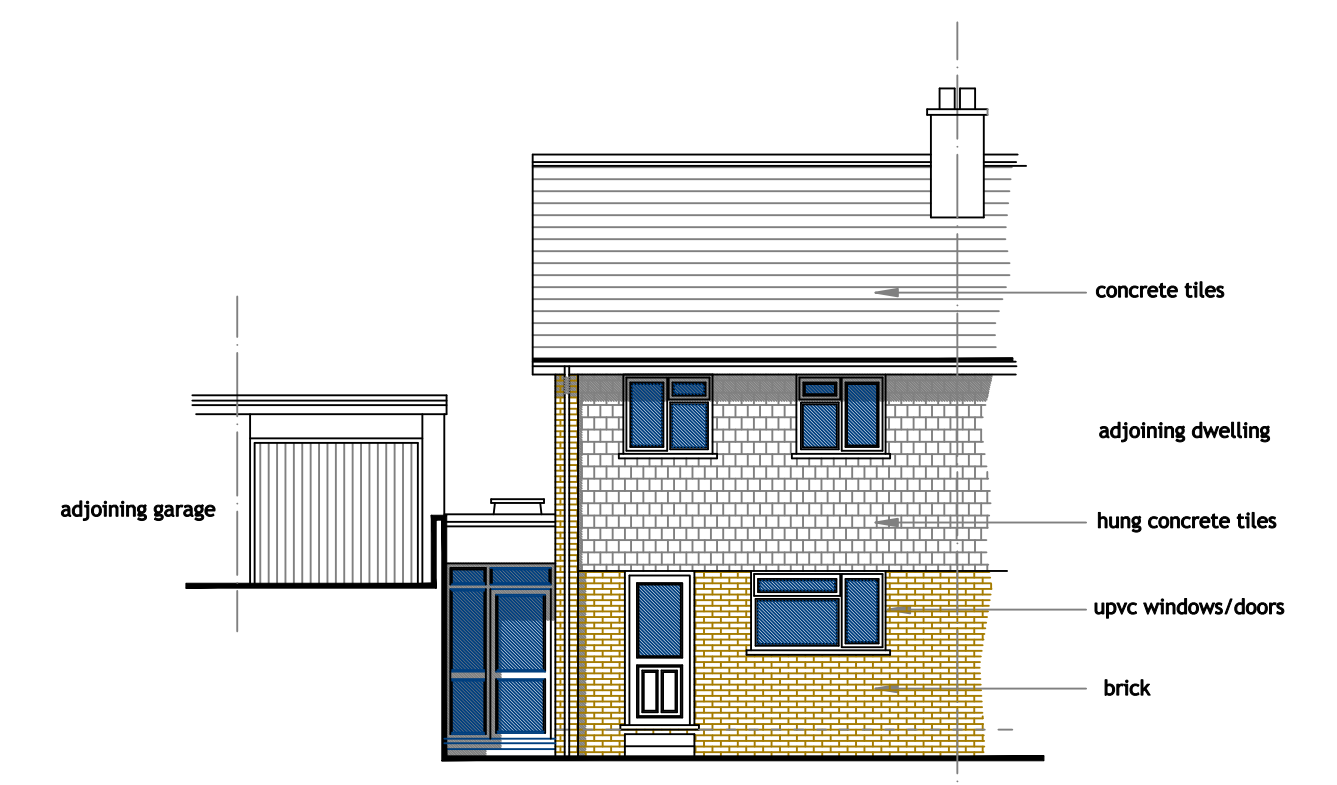


NORTH EAST ELEVATION 1:100

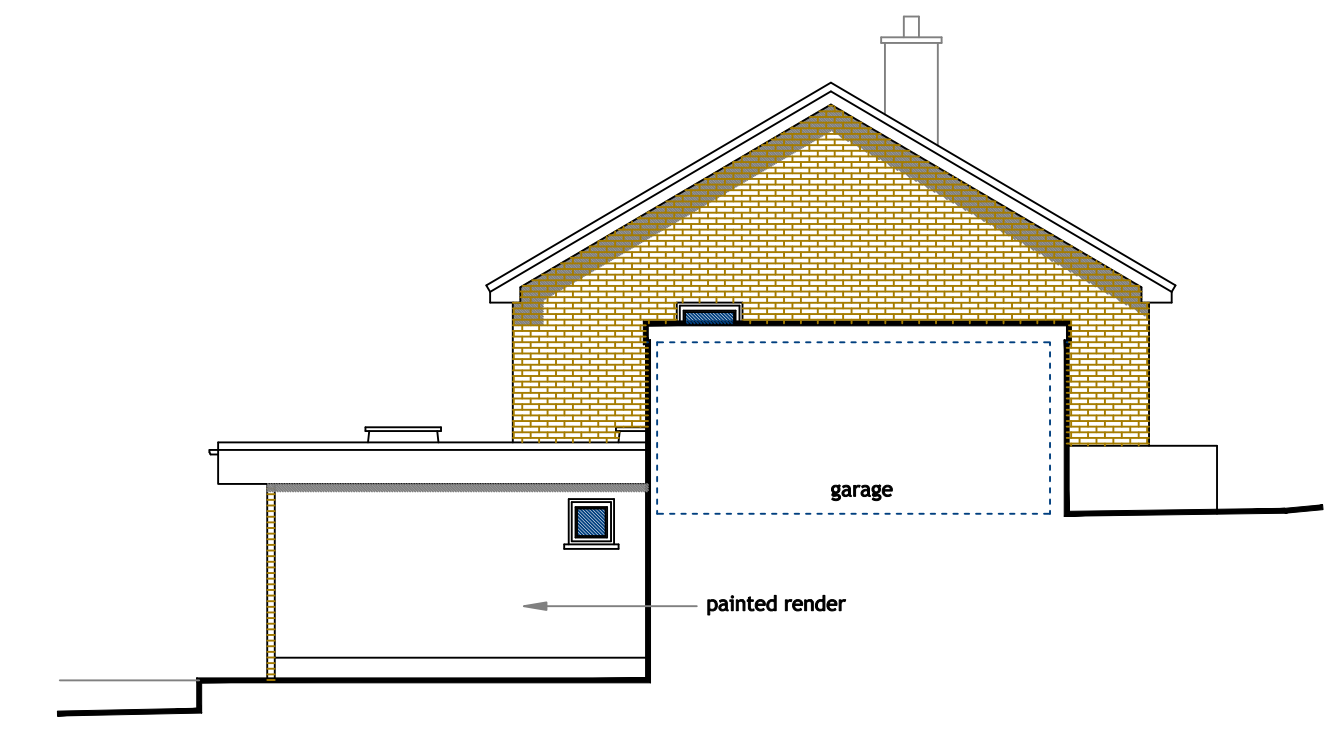

SOUTH EAST ELEVATION 1:100

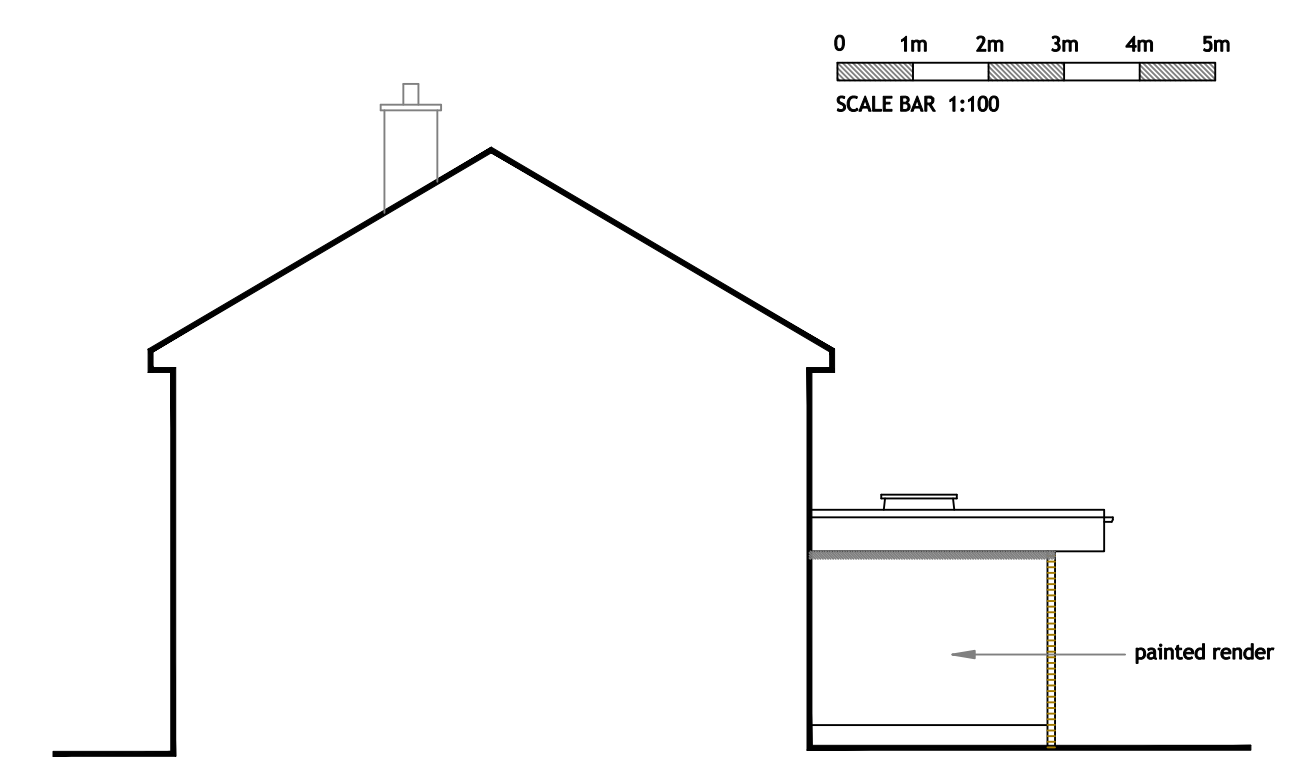

NORTH WEST ELEVATION 1:100

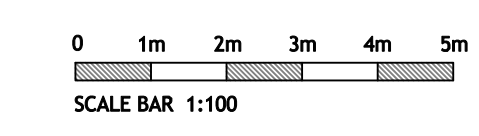

REVISIONS

JOB

REMOVAL OF CONSERVATORY AND ERECTION OF SINGLE STOREY REAR EXTENSION

54 PHERNYSSICK ROAD  
ST AUSTELL  
PL25 3TU

DRAWING

FLOOR PLAN AND ELEVATIONS AS PROPOSED

**GM Design**  
ARCHITECTURAL SERVICES  
11 PONDHU ROAD, ST AUSTELL, CORNWALL. PL25 SDL.  
TEL: 01726 69489 MOB: 07779 863905

SCALE 1:50, 1:100 @ A1  
DATE FEBRUARY 2024  
DRAWN BY GM.  
DRAWING No 2406 / PL 02