




**SIDE ELEVATION**

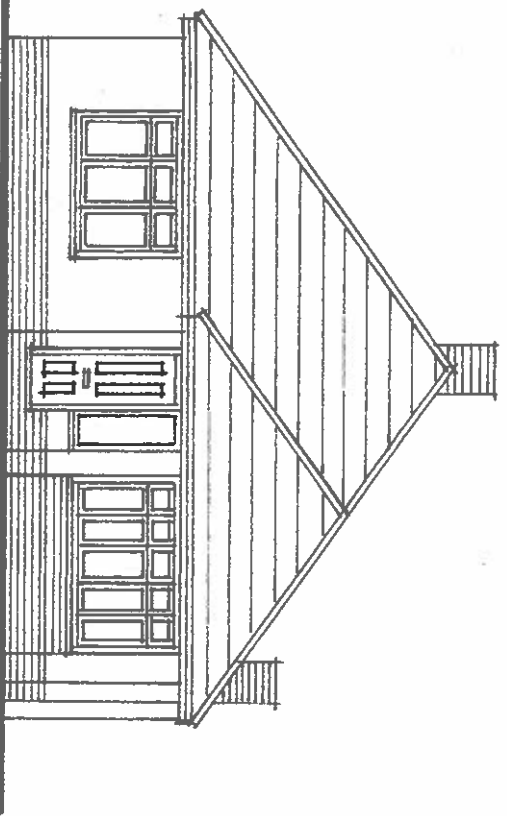

**FRONT ELEVATION**

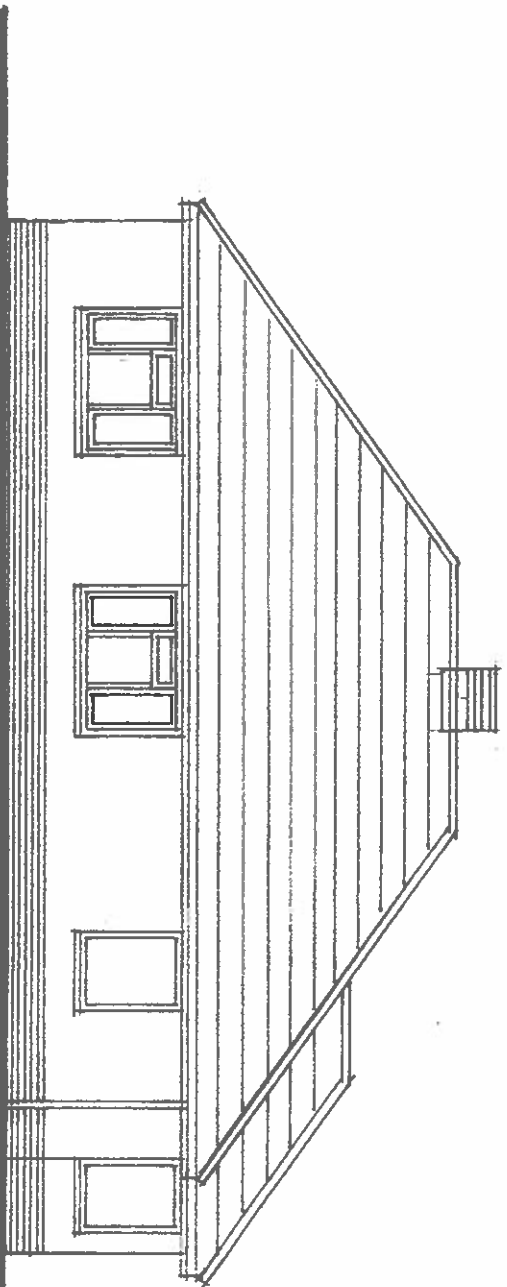

**SIDE ELEVATION**

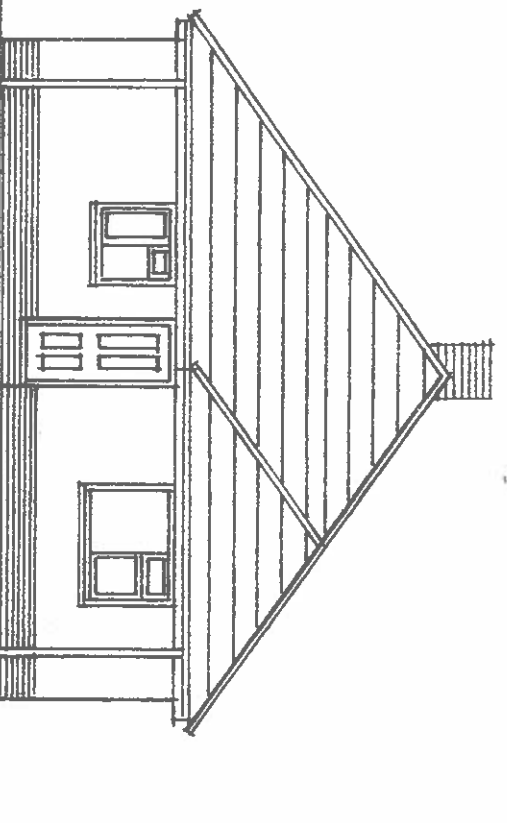

**REAR ELEVATION**

16 FEB 2024



Scale bar 1:100 @ A3

Proposed Single Storey Rear Extension	
24 West Town Road, Beckwell	
Bristol, BS48 3HH	
<b>EXISTING ELEVATIONS</b>	
Scale: 1:100	Date: Feb 2024
	Dwg No. 3