



02 SECTION  
01 110 PROPOSED 1: 100

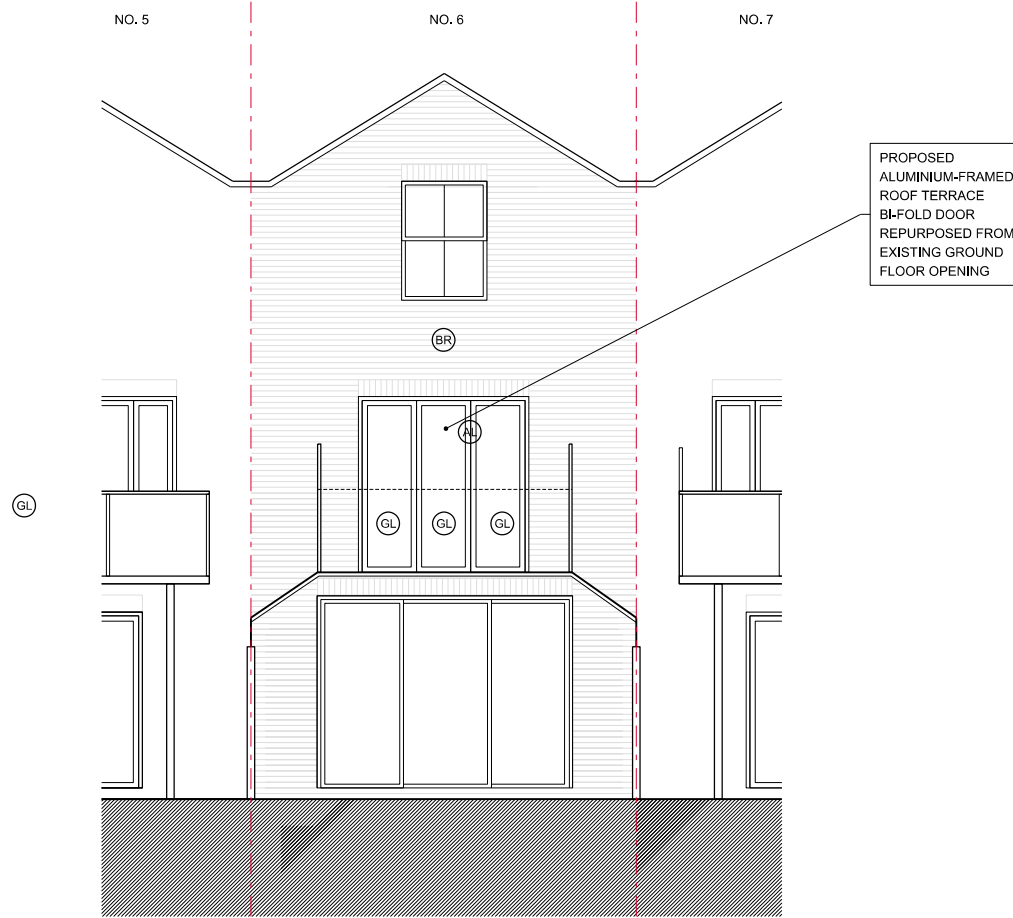

03 REAR ELEVATION  
01 110 PROPOSED 1: 100

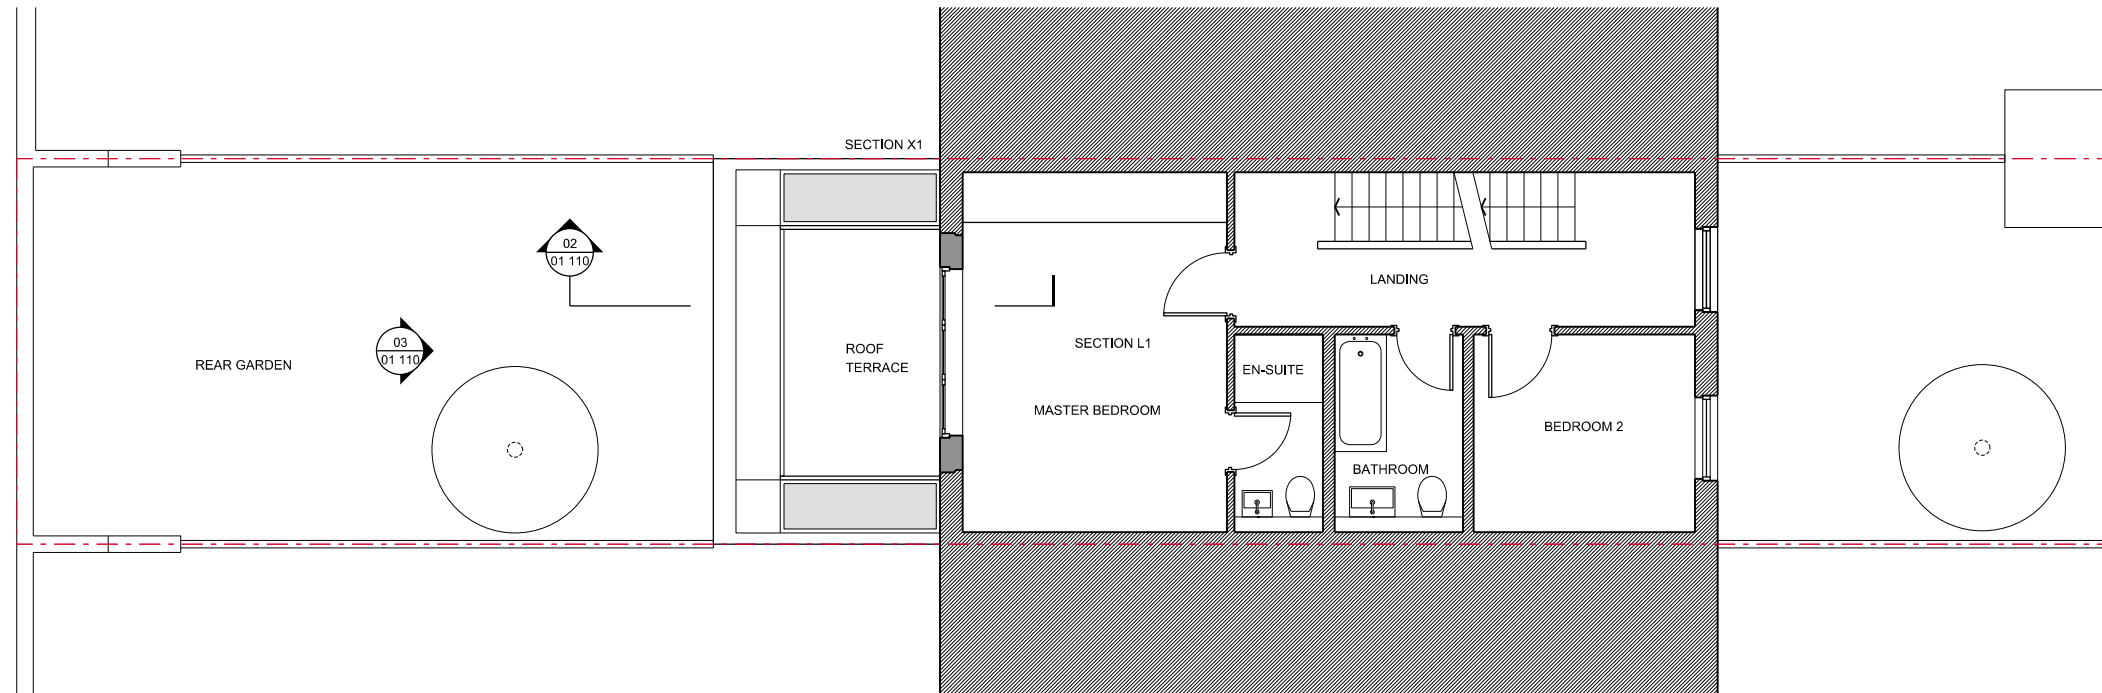

01 FIRST FLOOR PLAN  
01 110 PROPOSED 1: 100


- LEGEND
- SITE BOUNDARY
  - EXISTING
  - PROPOSED
- MATERIAL KEY
- FACING BRICKWORK
  - GLASS
  - PPC ALUMINIUM

GENERAL NOTES

1. This drawing should be read in conjunction with all other contract documentation and all other consultant and specialist drawings.
2. Do not scale from this drawing.
3. All levels and dimensions are to be checked on site.
4. The Architect is to be notified in writing of any discrepancies before proceeding.
5. This drawing is subjected to Copyright.

P0	ISSUED FOR PLANNING	29/02/24	NA
REV	DESCRIPTION	DATE	BY

STATUS  
**FOR PLANNING**

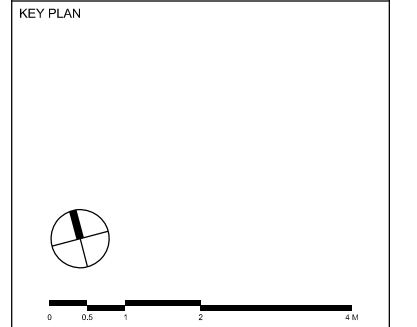

**kAD architects**  
Unit 3, 368 Caledonian Road  
London N1 1DU  
T: +44 (0) 7803 594784  
E: info@design-NA.com

PROJECT  
KOSTAS VAROTSIS / ALEX PLYTAS  
6 ROSE STAPLETON TERRACE, SE1

DRAWING TITLE  
FIRST FLOOR PLAN, SECTION,  
REAR ELEVATION  
PROPOSED

SCALE AT A3 1: 100	DATE FEB 2024
-----------------------	------------------

DRAWING NO kAD PWR 01 110	REV P0
------------------------------	-----------