



SOUTH WEST ELEVATION ~ as existing

1:100

NORTH - WEST ELEVATION

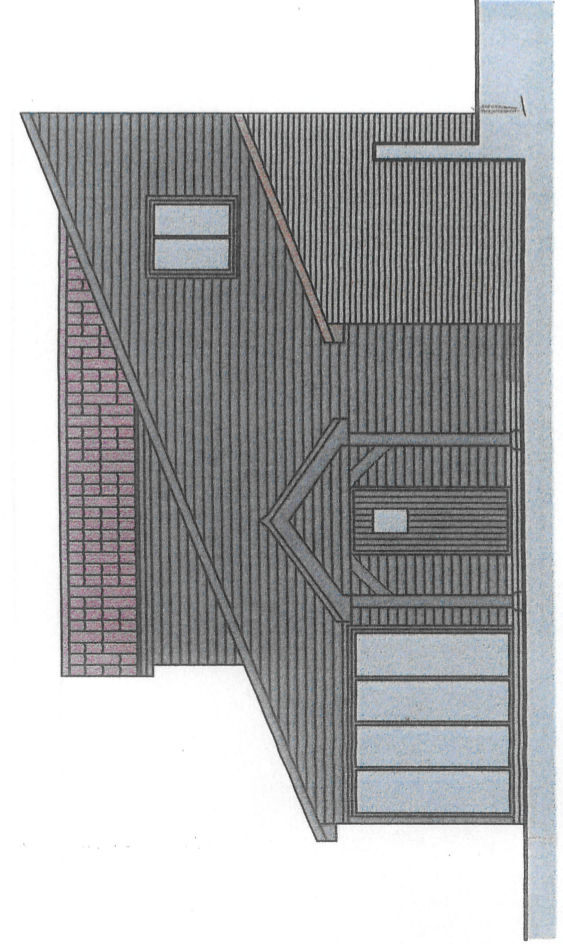

SOUTH EAST ELEVATION ~

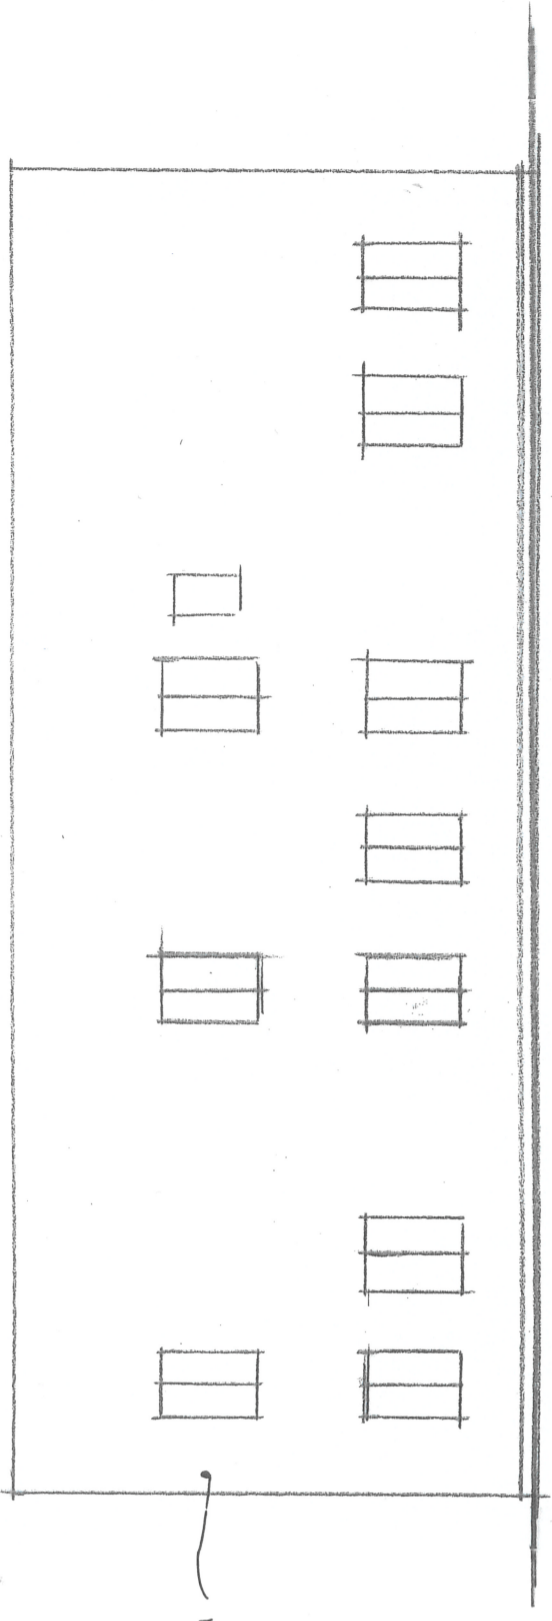

NORTH EAST ELEVATION ~ as existing

Client	MR & MRS J REINMAN	Scale:	1:100
Project:	PROPOSED ALTS & EXTS, MILL ROAD, GRIMSTONE END, PAKENHAM	Date:	JAN 2024
Drawing:	DETAILED PLANNING	Contract:	4025
		Drg No.	15
BROWN & SCARLETT ARCHITECTS		1 Old Hall Barns, Thurston Road Pakenham, IP31 2NG Tel: 01284 768800 info@brownandscarlett.co.uk	