



NOTE DO NOT SCALE THIS DRAWING - USE DIMENSIONS
 The Contractor is to check and verify all dimensions on site before starting work and report any omissions or errors.
 This drawing is to be read in conjunction with all relevant consultants and specialists drawings.
 This Drawing is Copyright
 This drawing is issued for the sole and exclusive use of the named recipient. Distribution to any third party is on the strict understanding that no liability is accepted by Thurlow Architects for any discrepancies, errors or omissions that may be present, and no guarantee is offered as to the accuracy of information shown.


REVISIONS				
Rev	Notes	By	Date	

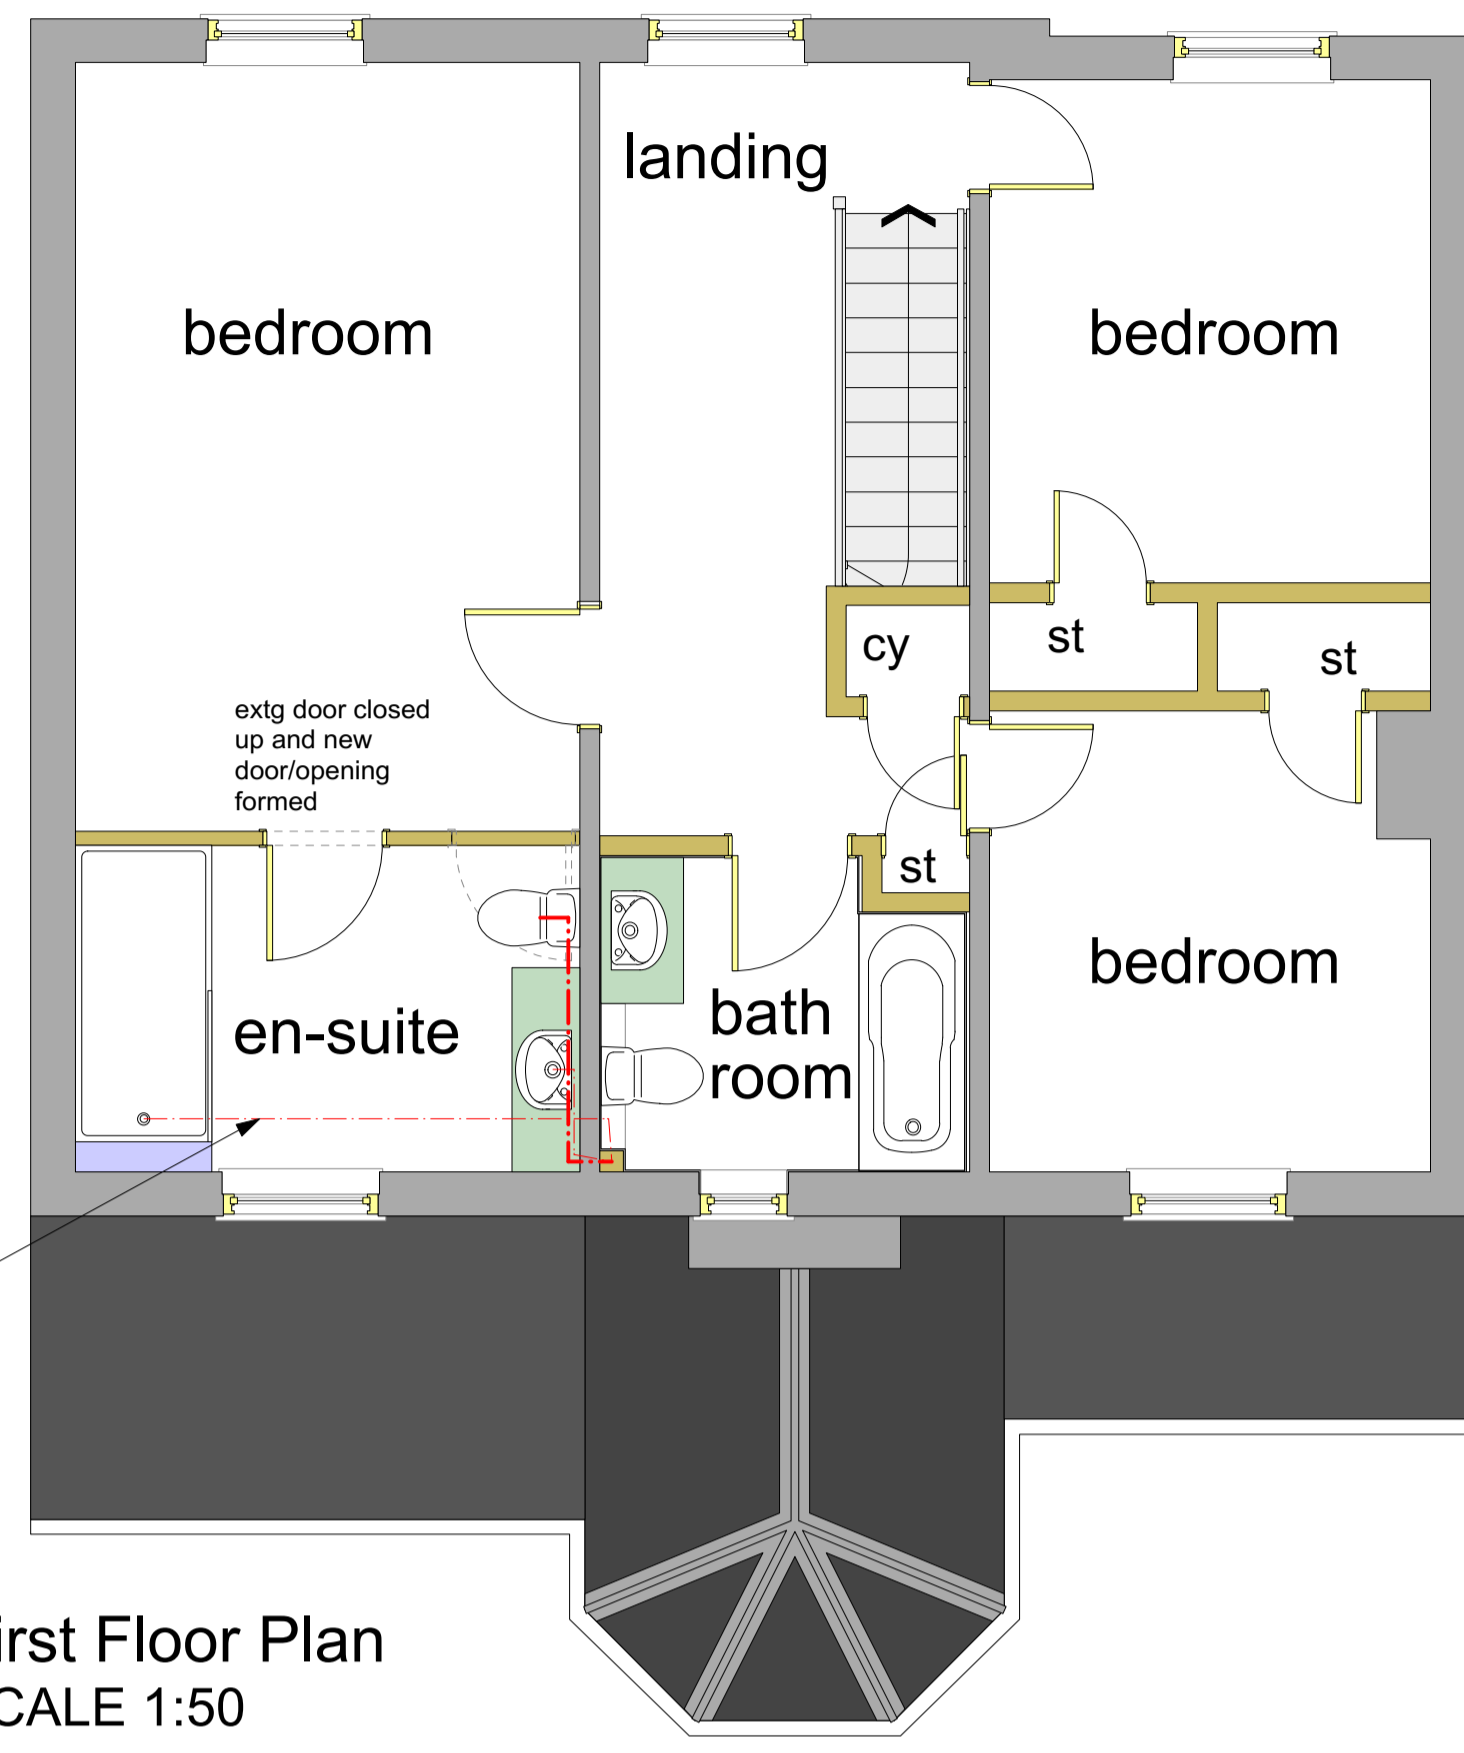

First Floor Plan
 SCALE 1:50

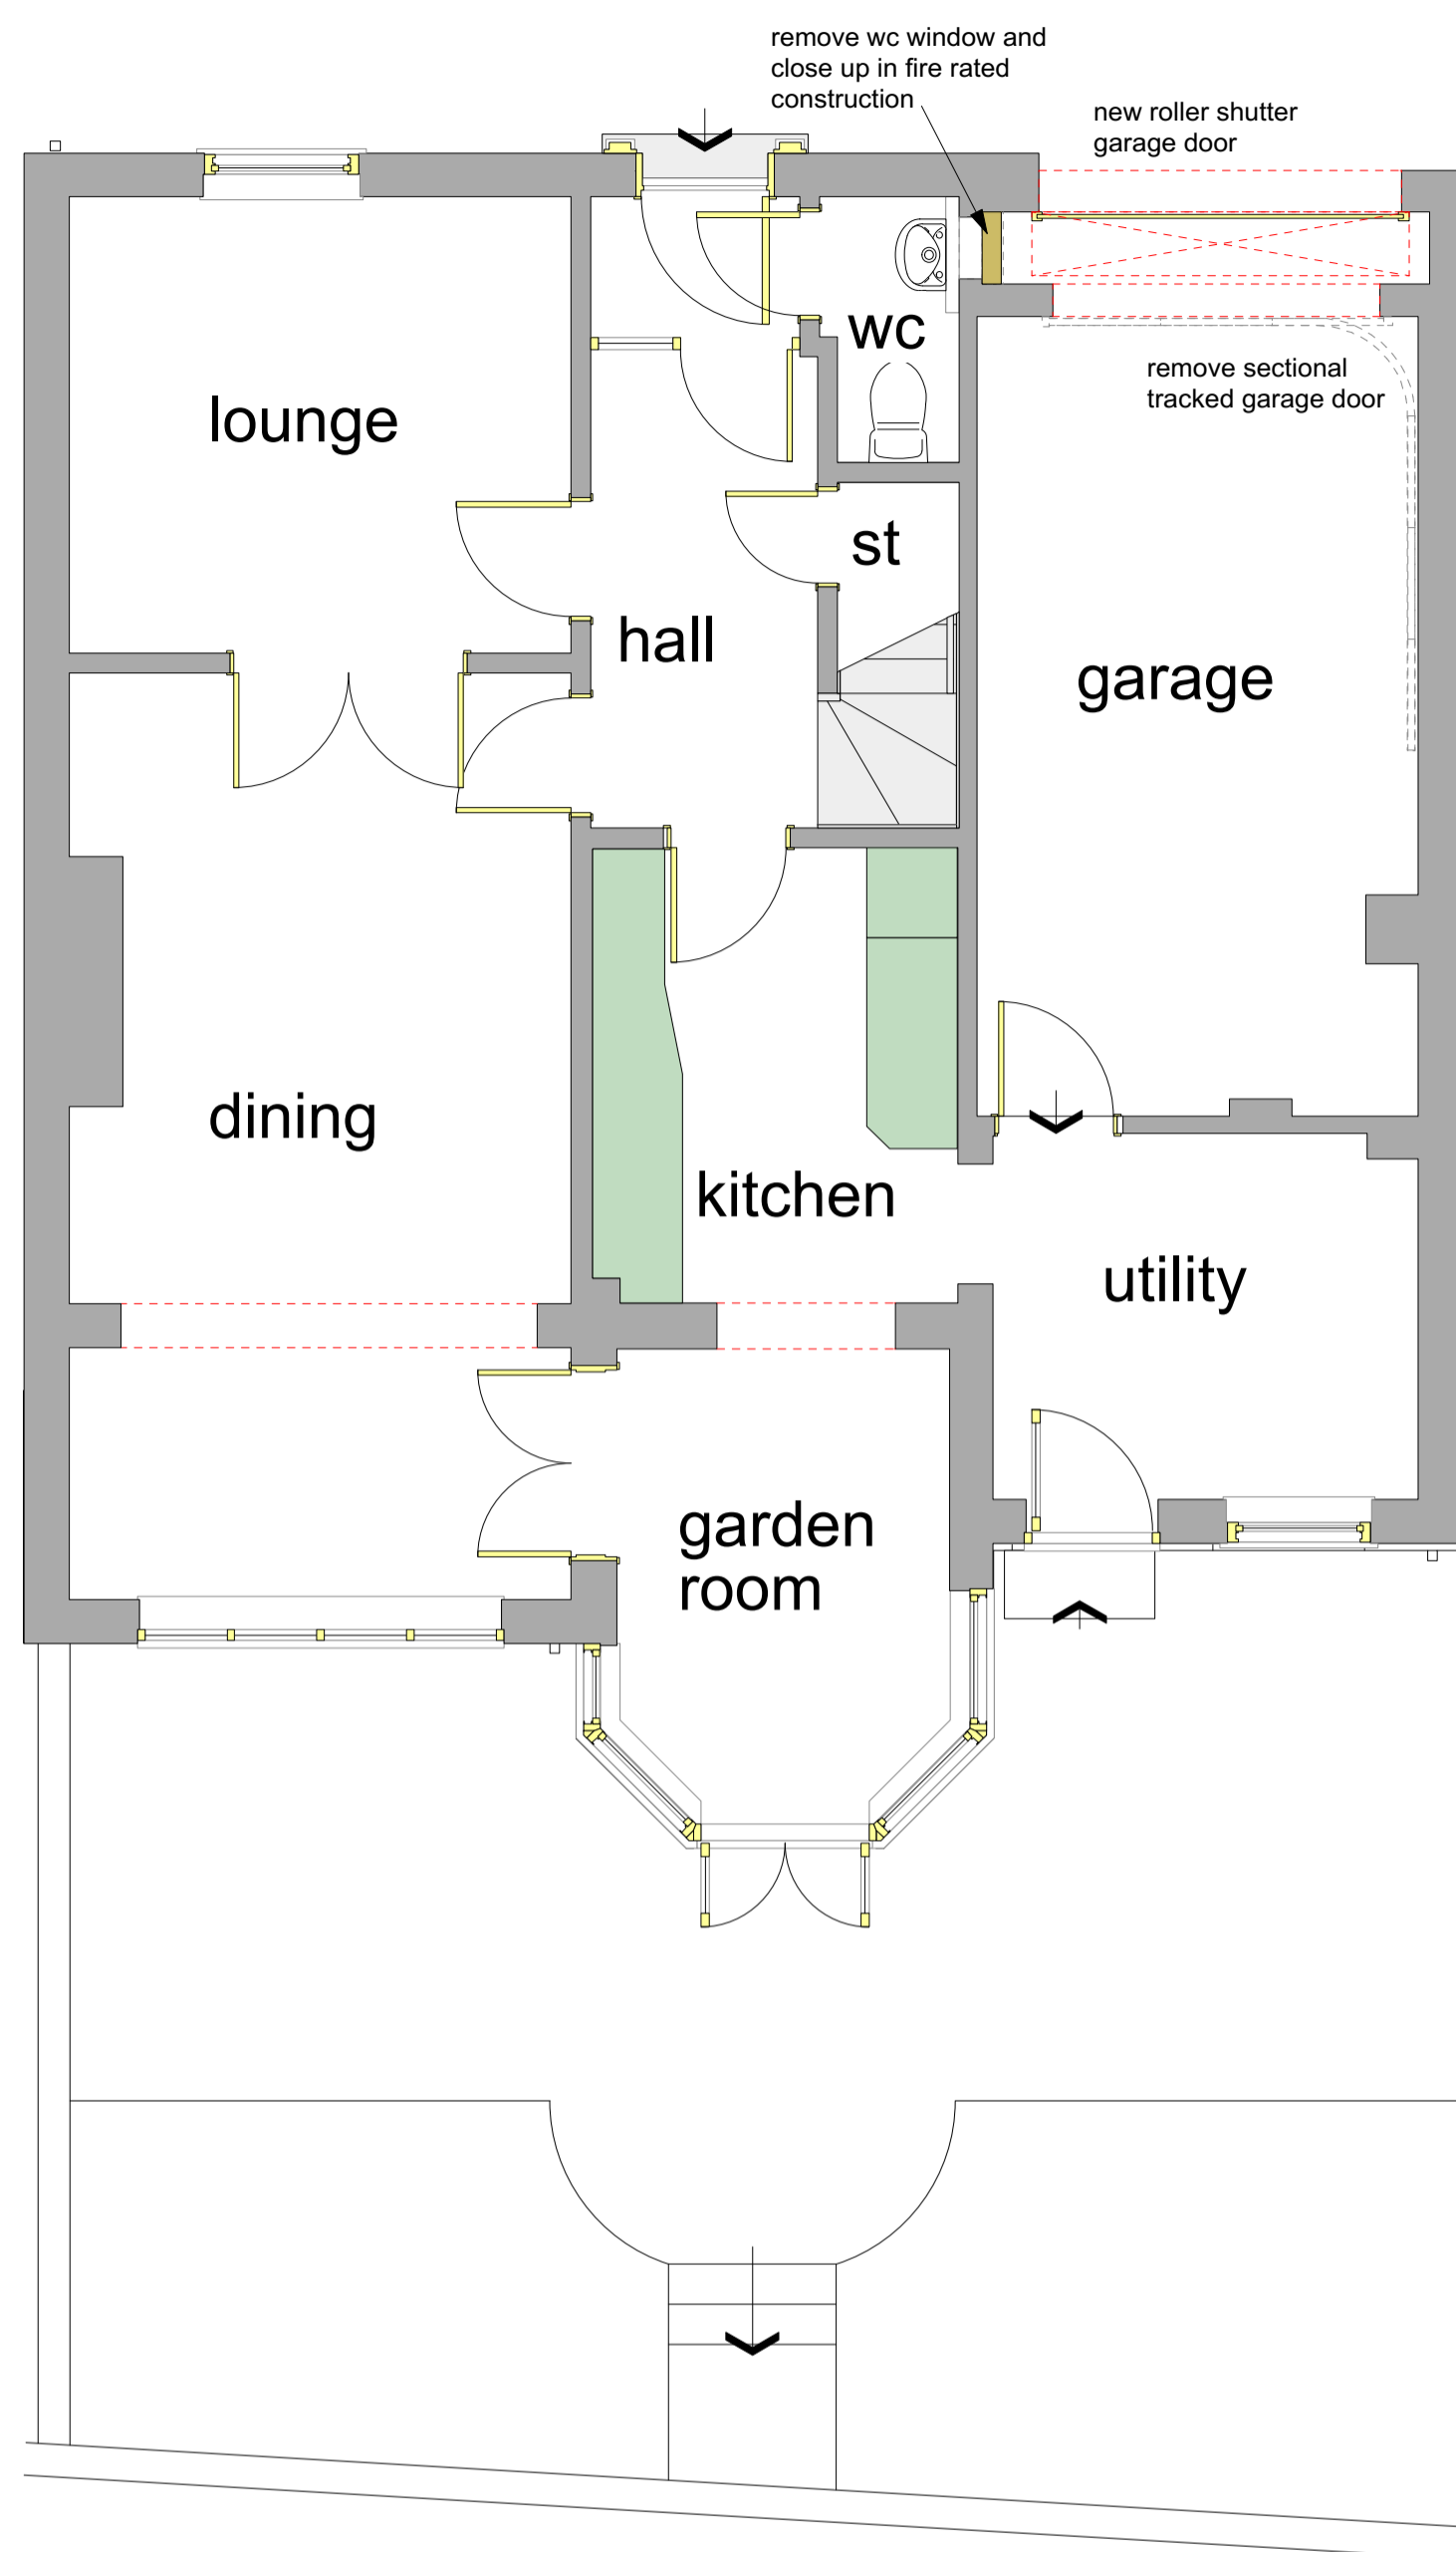

Ground Floor Plan
 SCALE 1:50

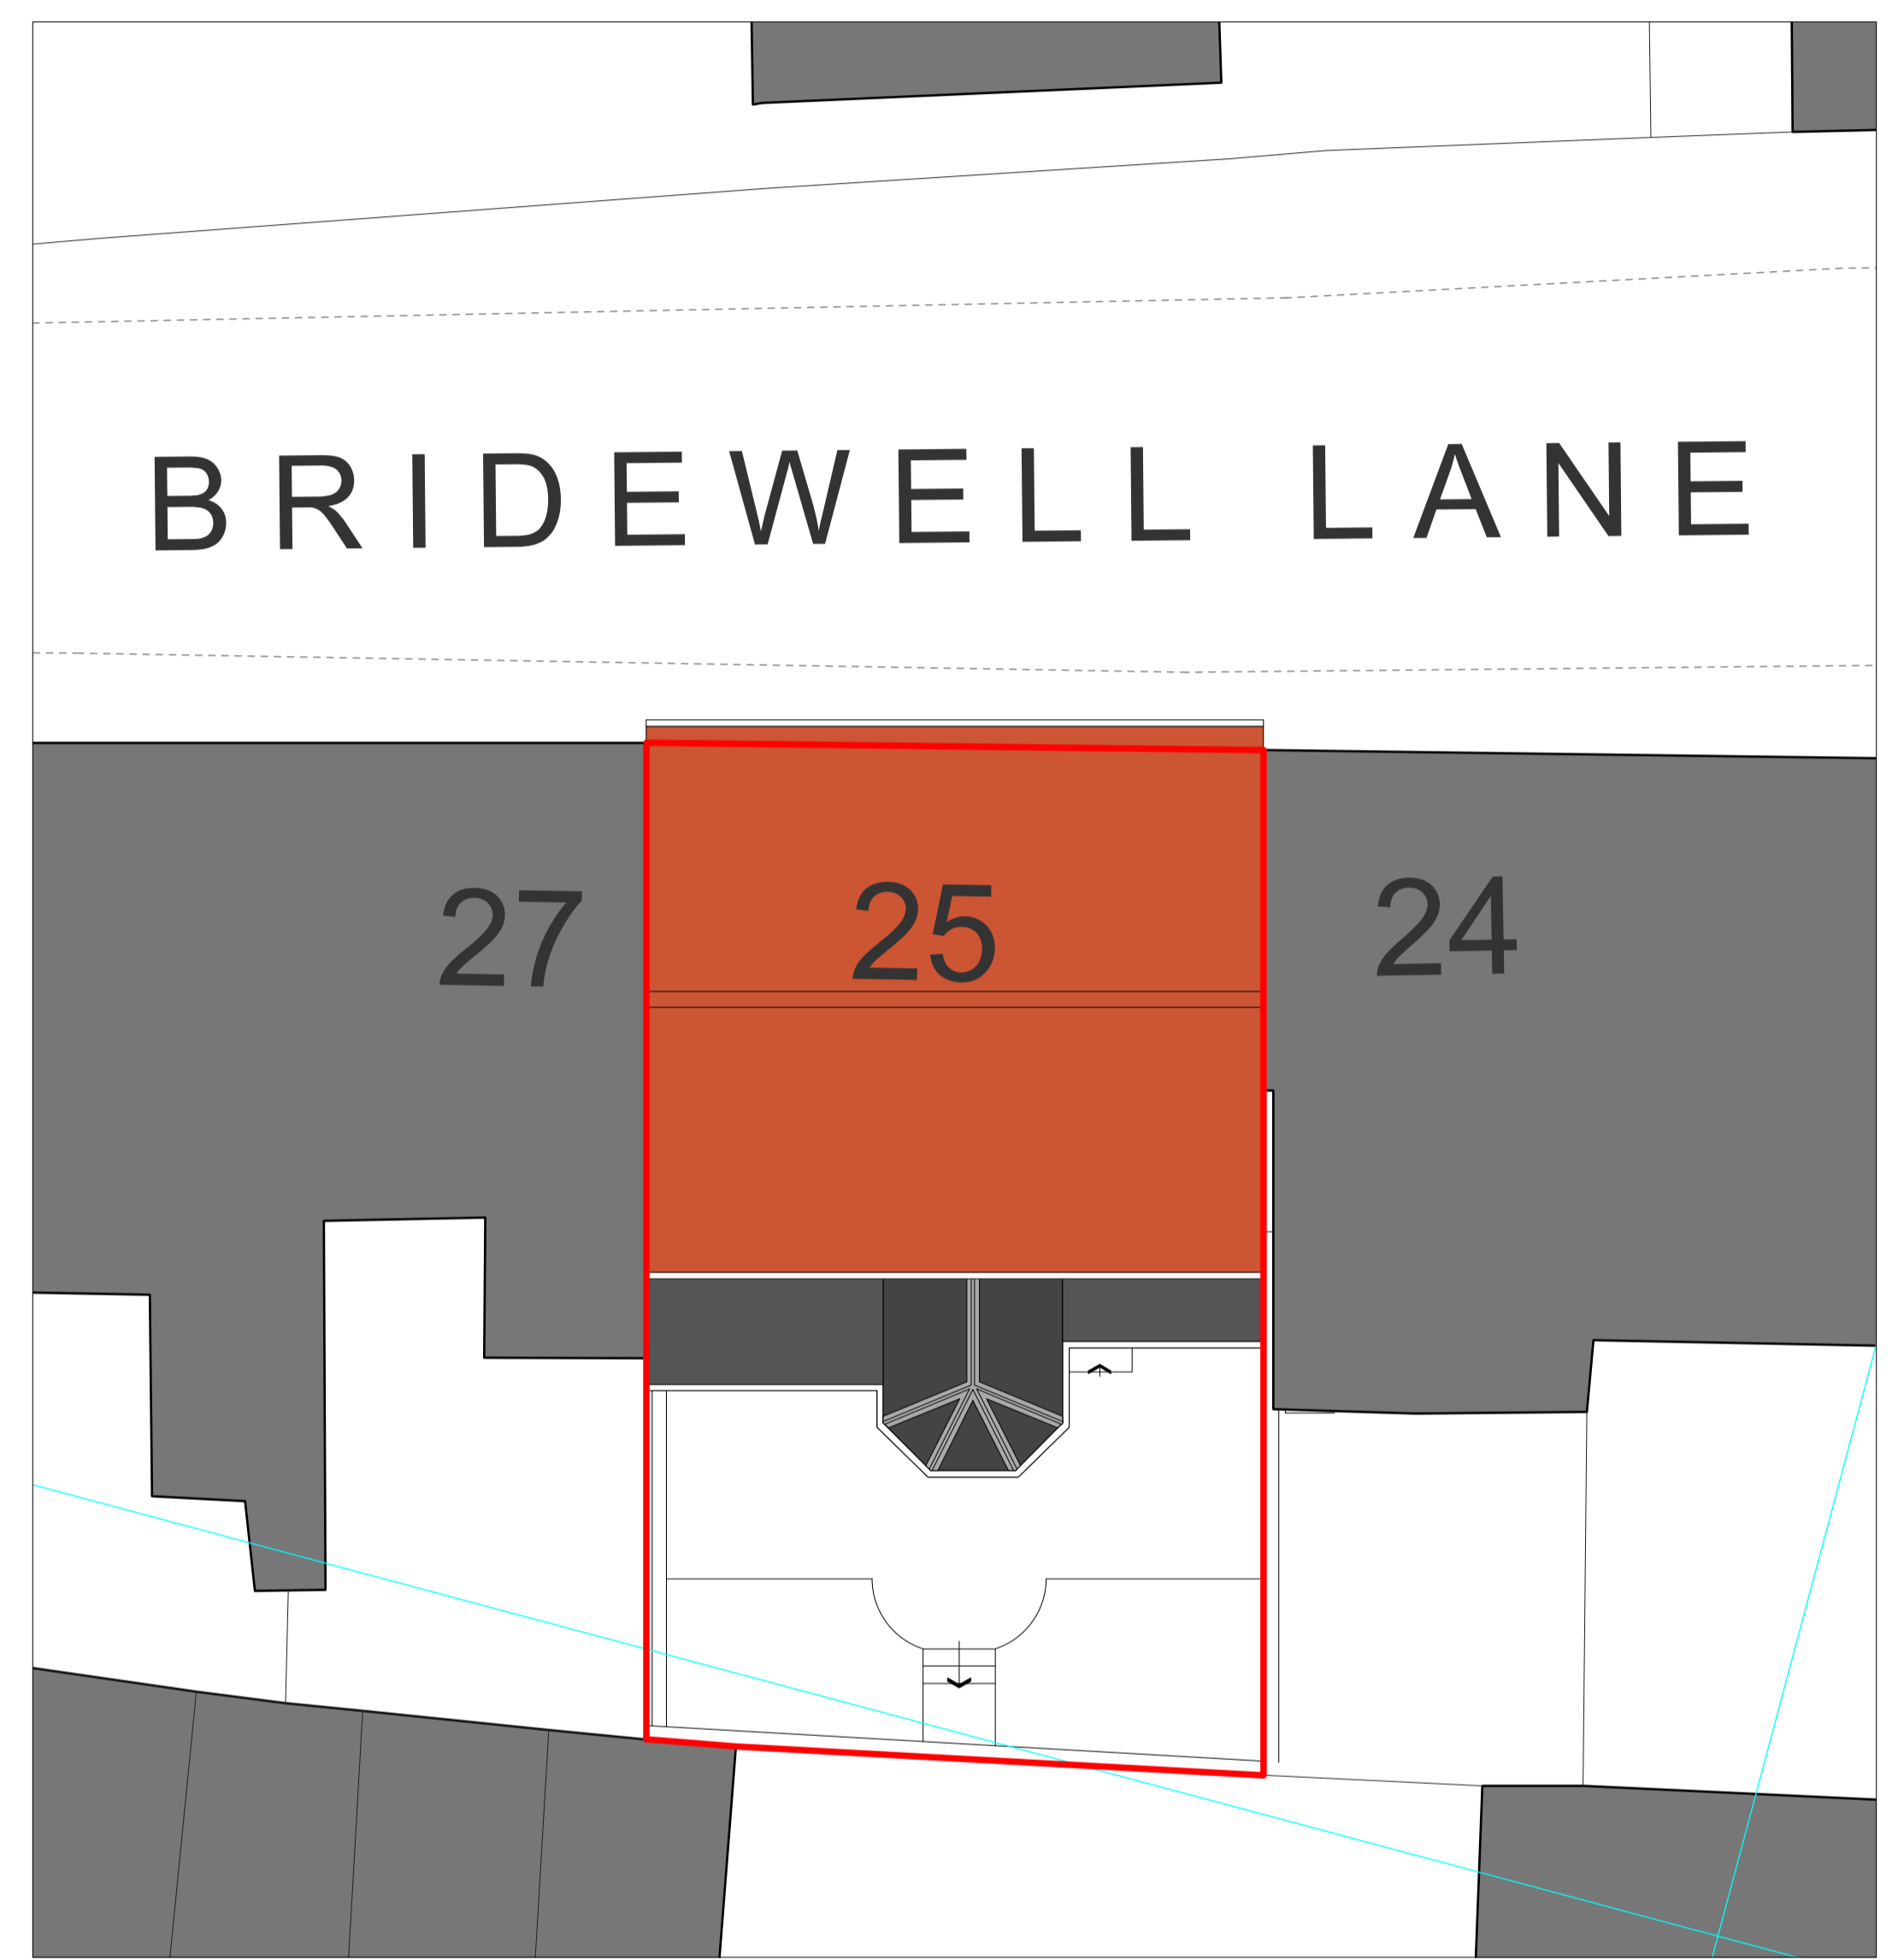

Site/Block Plan
 SCALE 1:100



Location
 SCALE 1:1250

ThurlowArchitects
 the studio
 61 hardwick lane
 bury st edmunds
 suffolk, ip33 2rb
 t: 01284 706805
 info@thurlowarchitects.co.uk
 www.thurlowarchitects.co.uk

RIBA #
 Chartered Practice

client:
Mothersole Builders

project:
25 Bridewell Lane
 Bury St Edmunds

drawing title:
 Proposed alterations

project no: 7568	dwg no: 101	rev: 	drawn: MH	scale: Ind	date: Jan 24
---------------------	----------------	----------	--------------	---------------	-----------------

drawing status: **Planning**



New roller-shutter garage door on line of main elevation:
 FB colour "Drawing Room Blue"

New 6 panel georgian style entrance door: painted timber:
 FB colour "Drawing Room Blue"

facings brick to be painted:
 FB colour "Off-White"

East Elevation (facing Bridewell lane)
 SCALE 1:50



West Elevation (facing garden)
 SCALE 1:50