
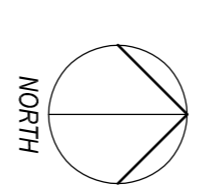
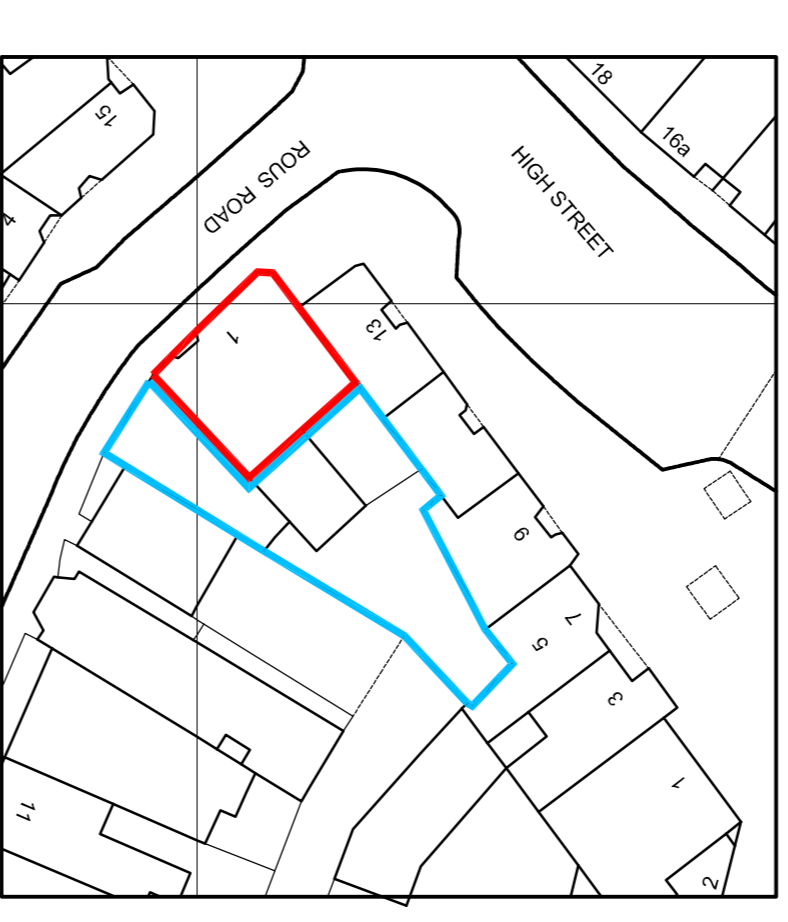
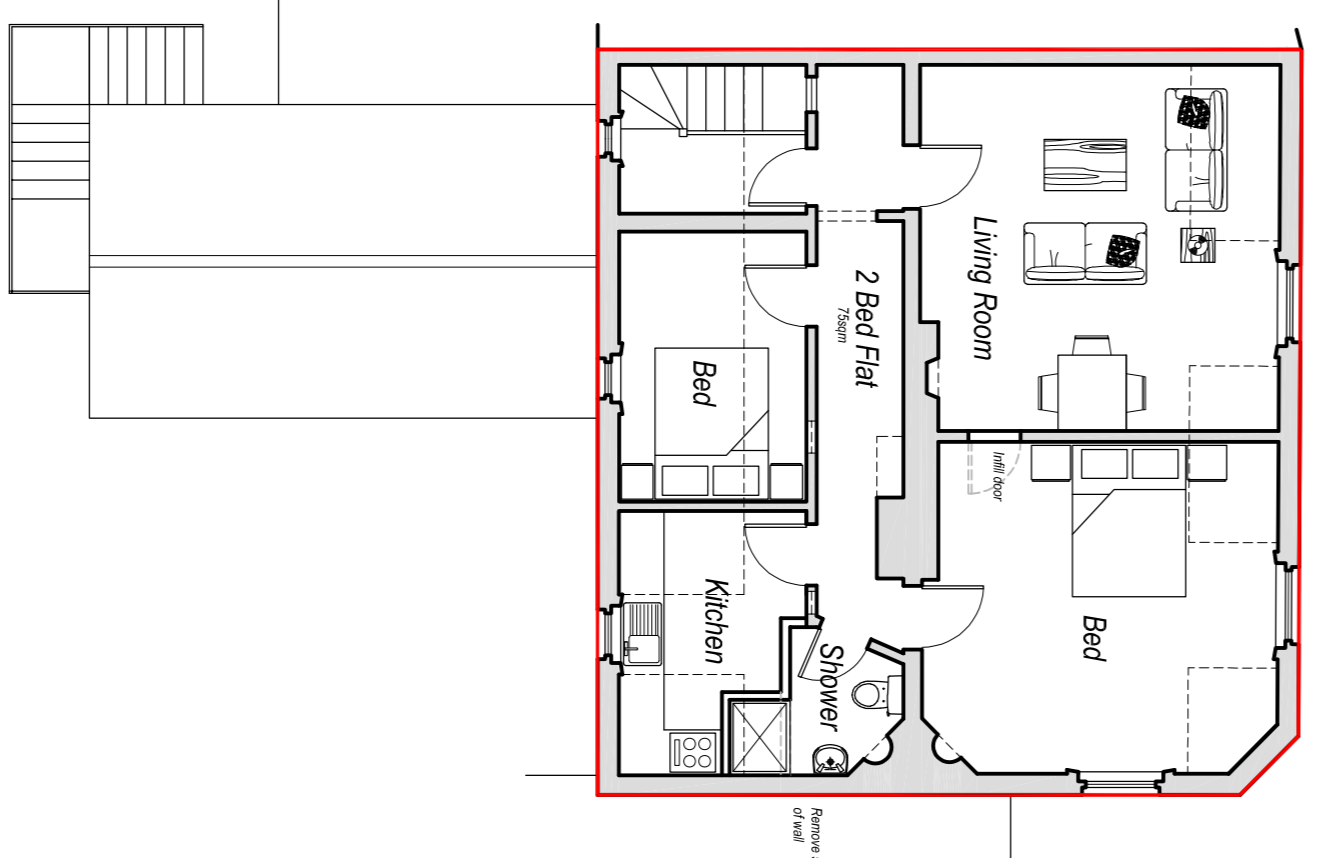
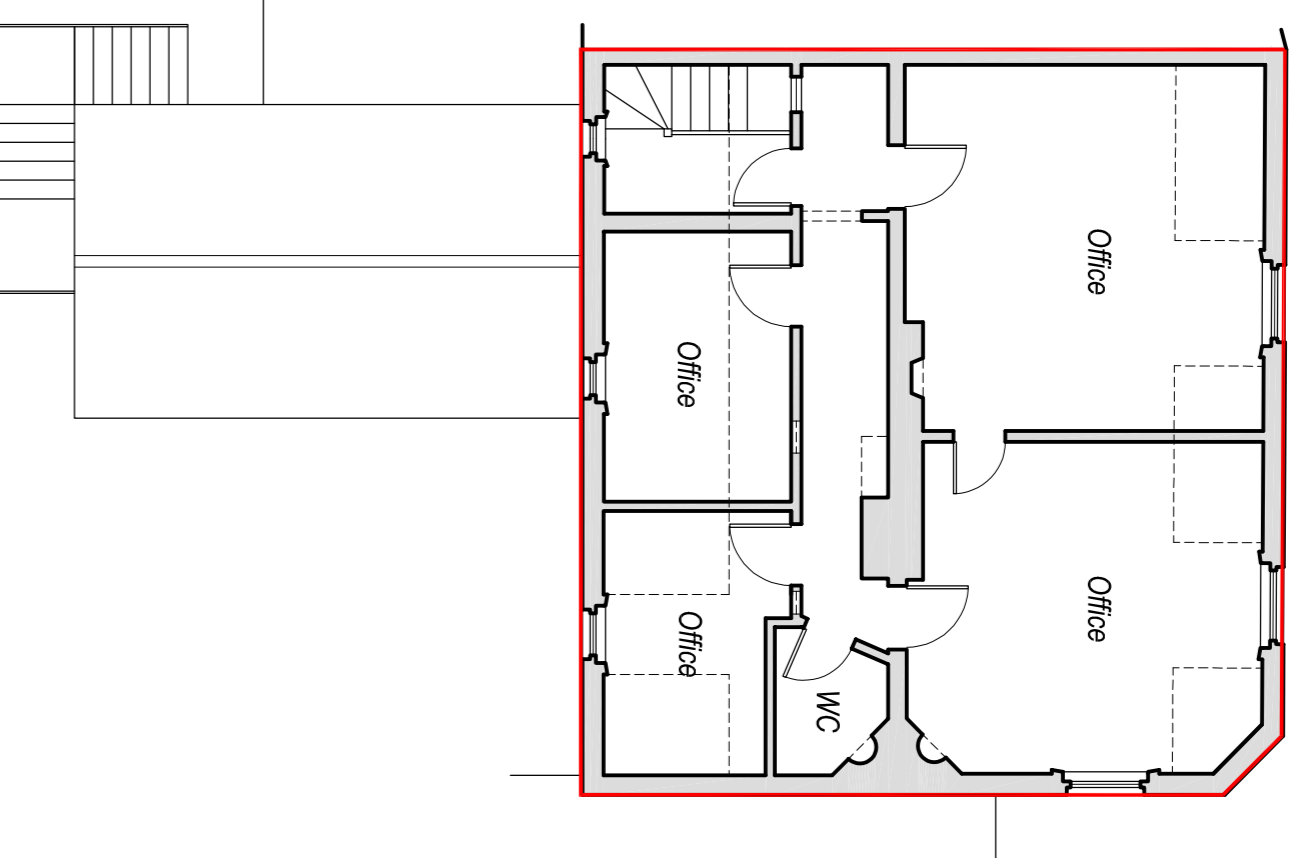
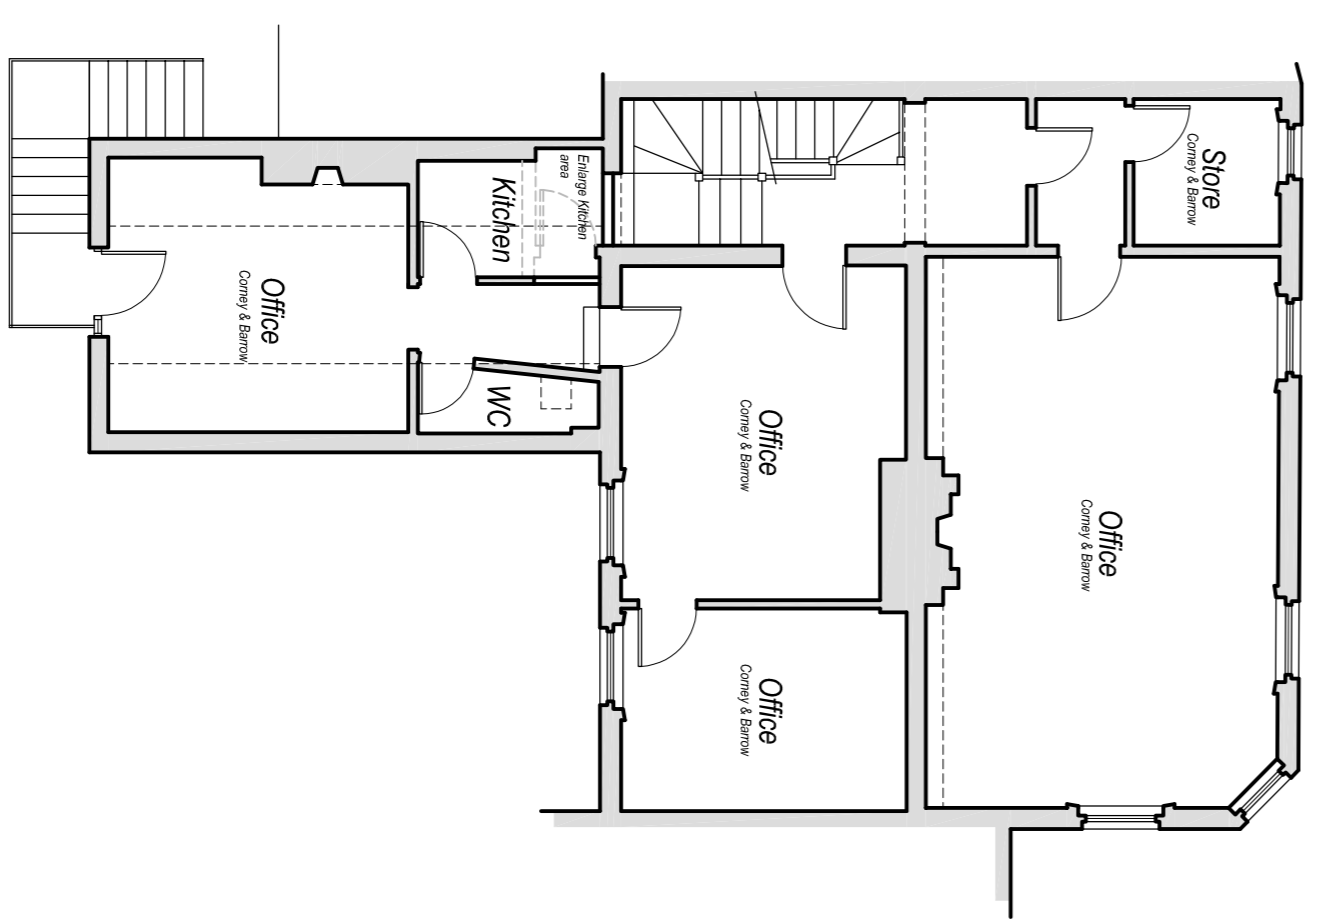
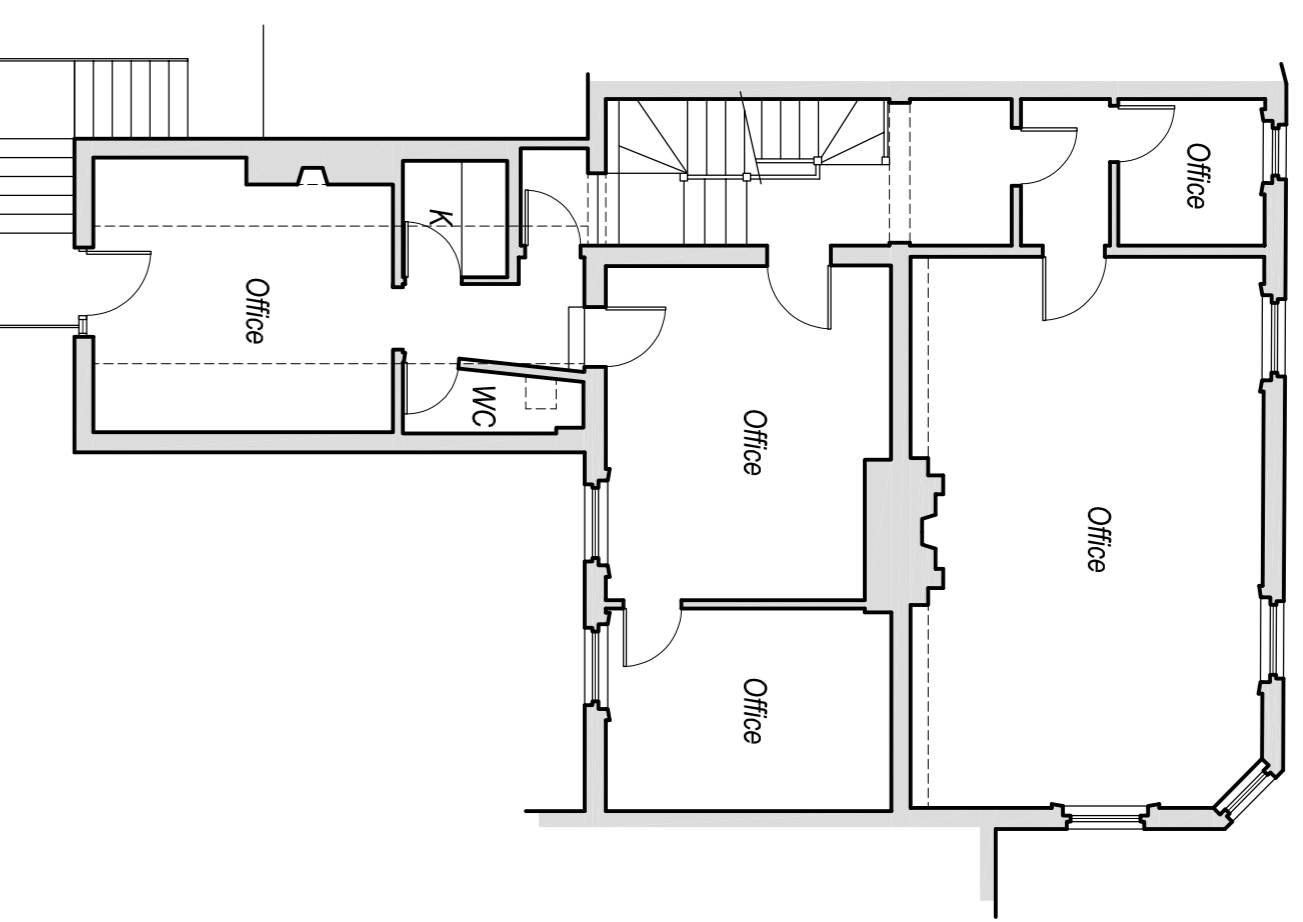
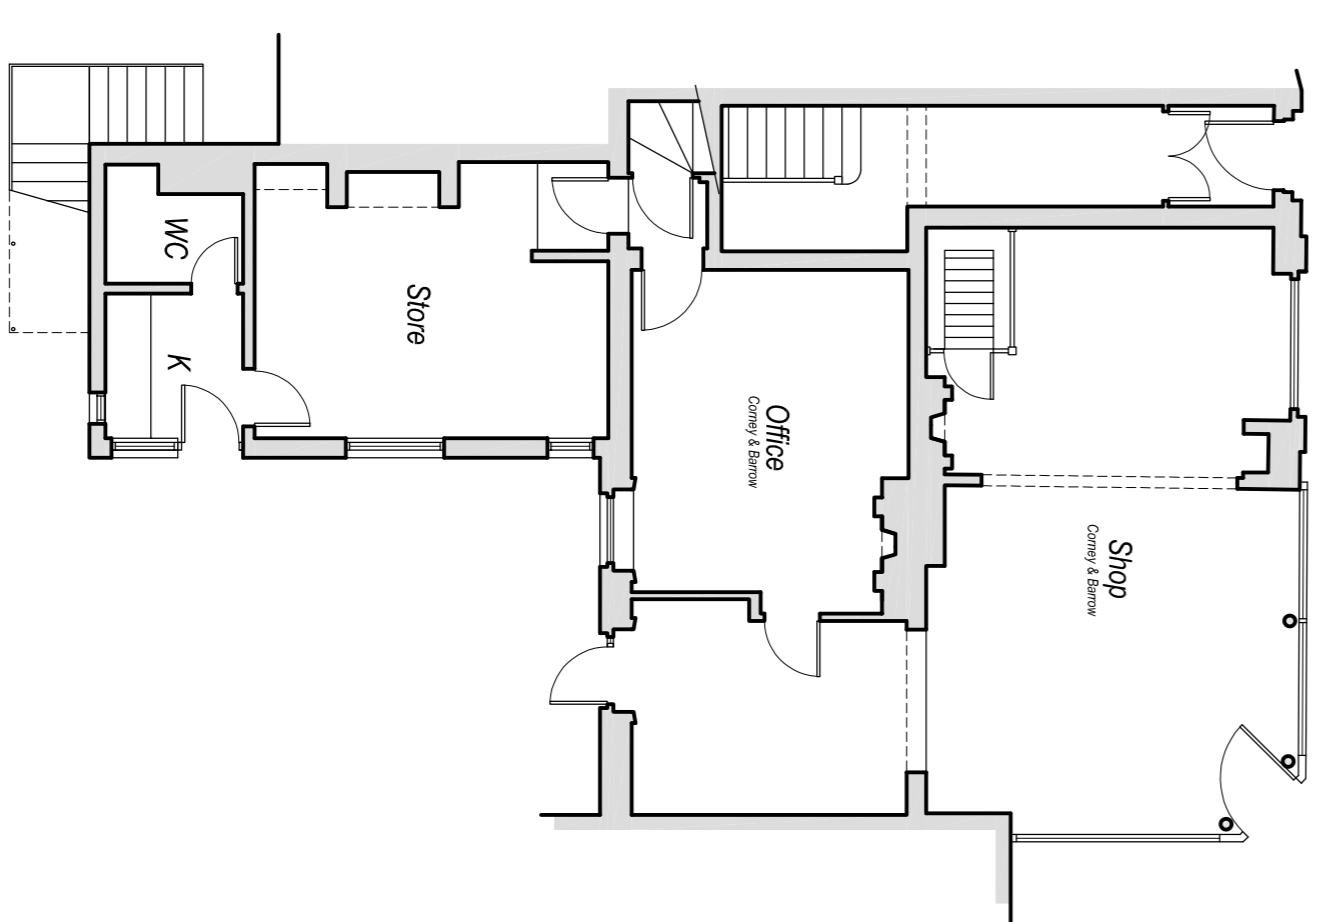
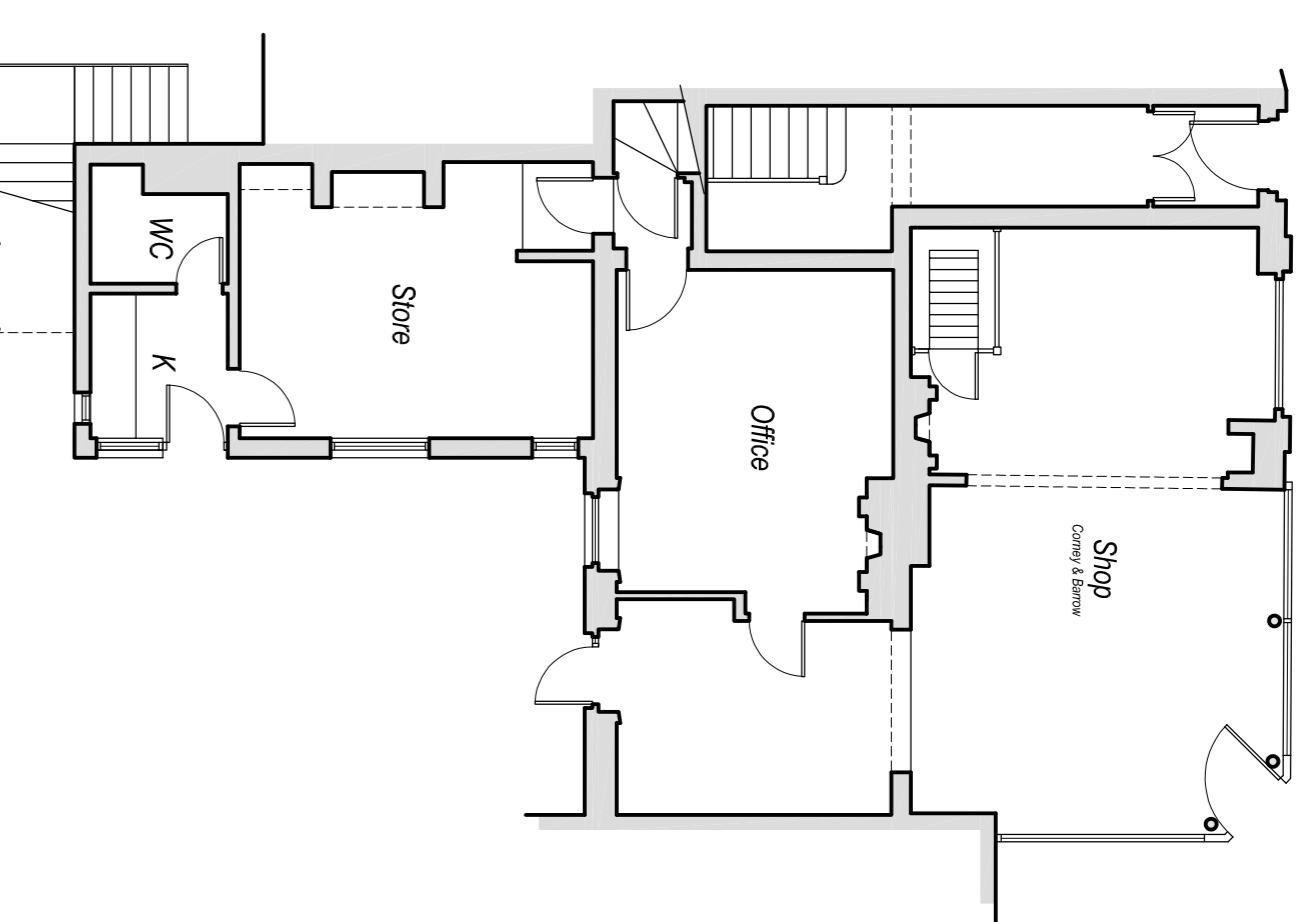
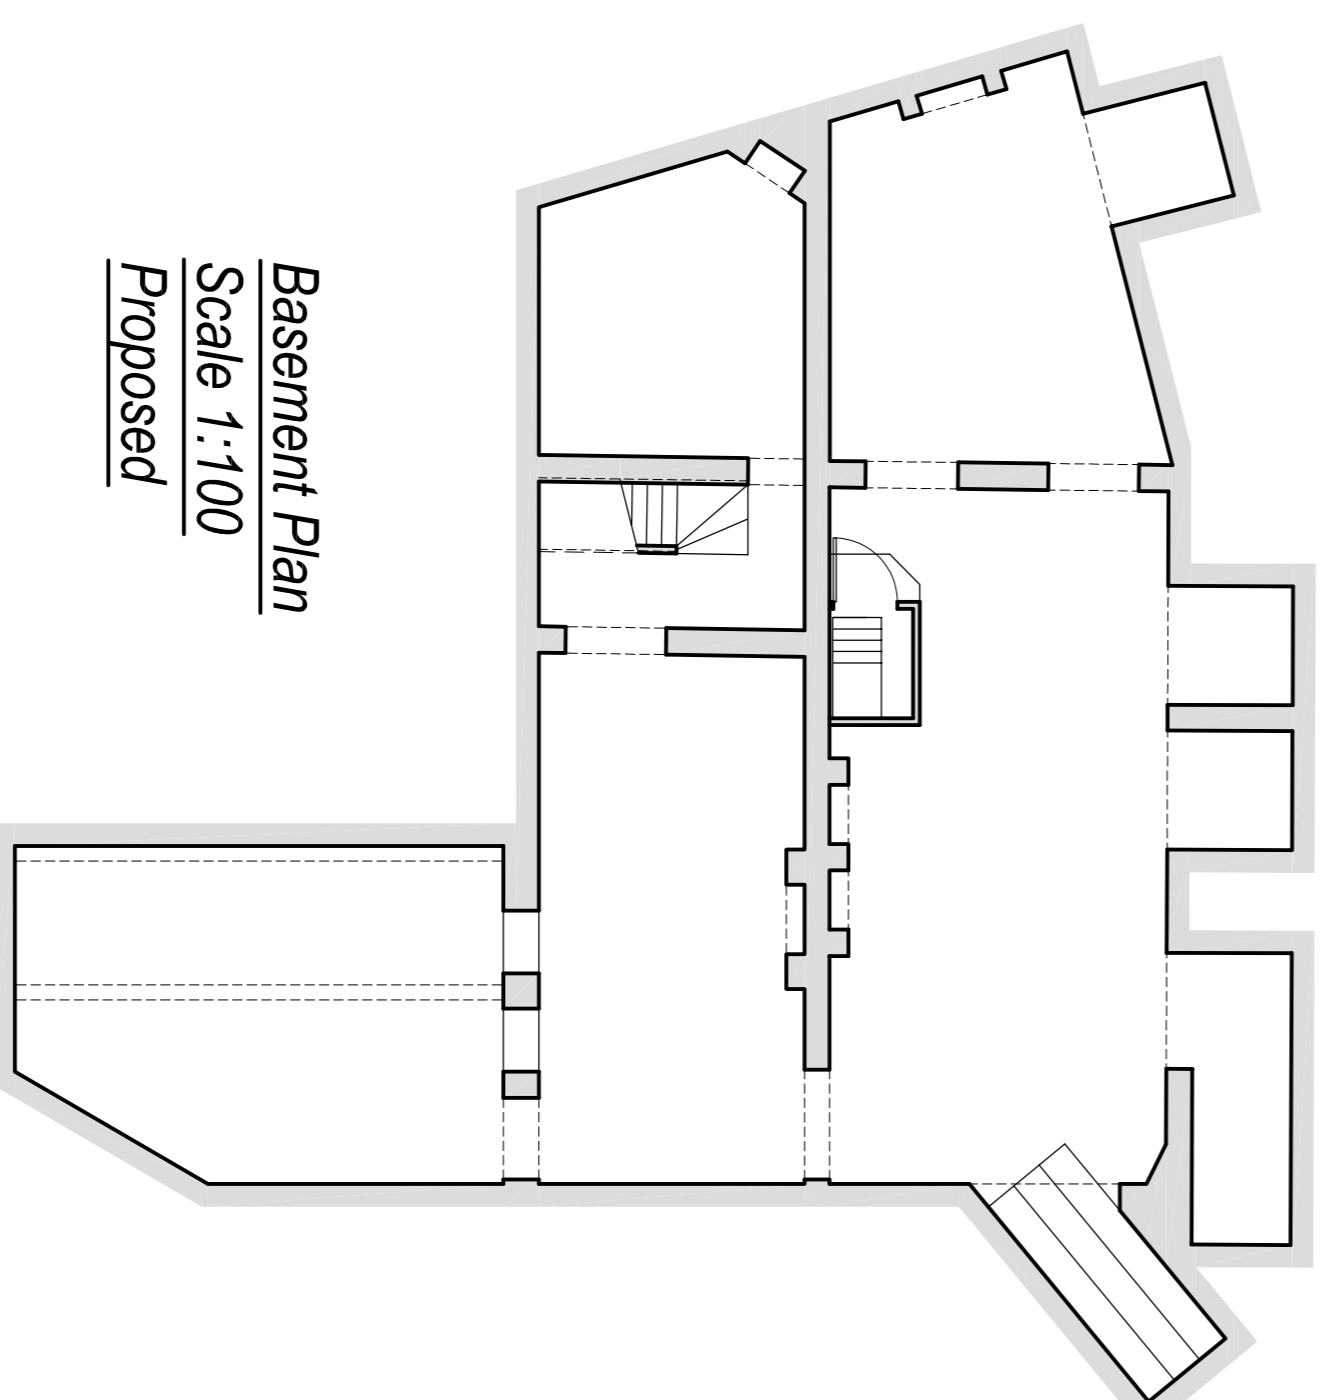
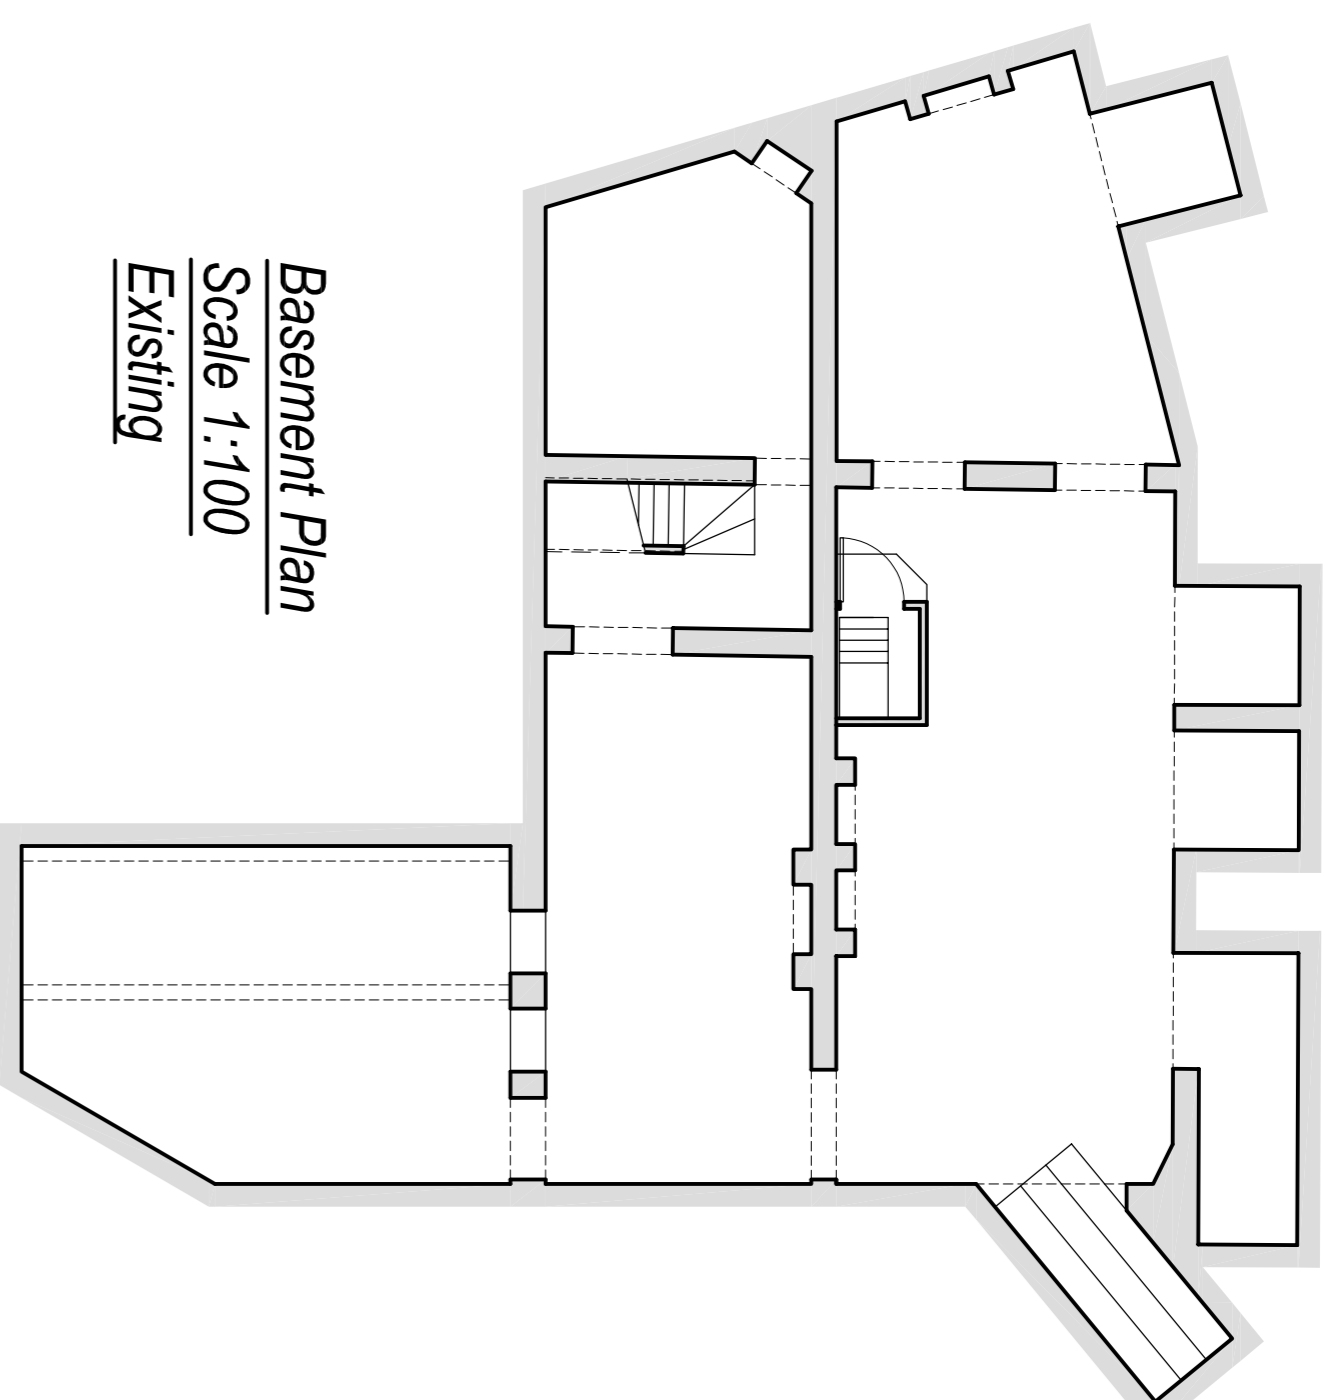


NOTES:

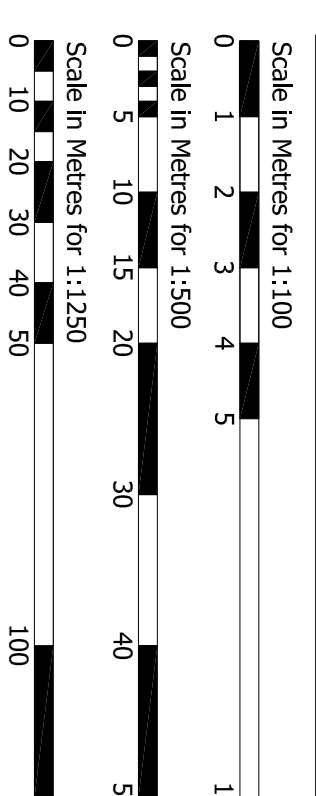

Status:
Prior Approval

SUFFOLK BUILDING DESIGN
Chartered Institute of Architectural Technologists Registered Practice
11 East Street, Sudbury, Suffolk, CO10 2TP
Tel : 01787 827200
www.suffolkbldg.co.uk

Client: Mr A Clarke - Corney & Barrow	
Project: Flat Conversion 1 Rous Road, 2nd Floor, Newmarket CB8 8DH	
Drawing Details: Existing & Proposed Floor Plans, Site & Location Plans	
Date: Mar '24	Scale: As Shown @ A1
Drawn: AIB	Rev: .
Number: 899.23.10	