





Front Elevation
 East Facing




Rear Elevation
 West Facing

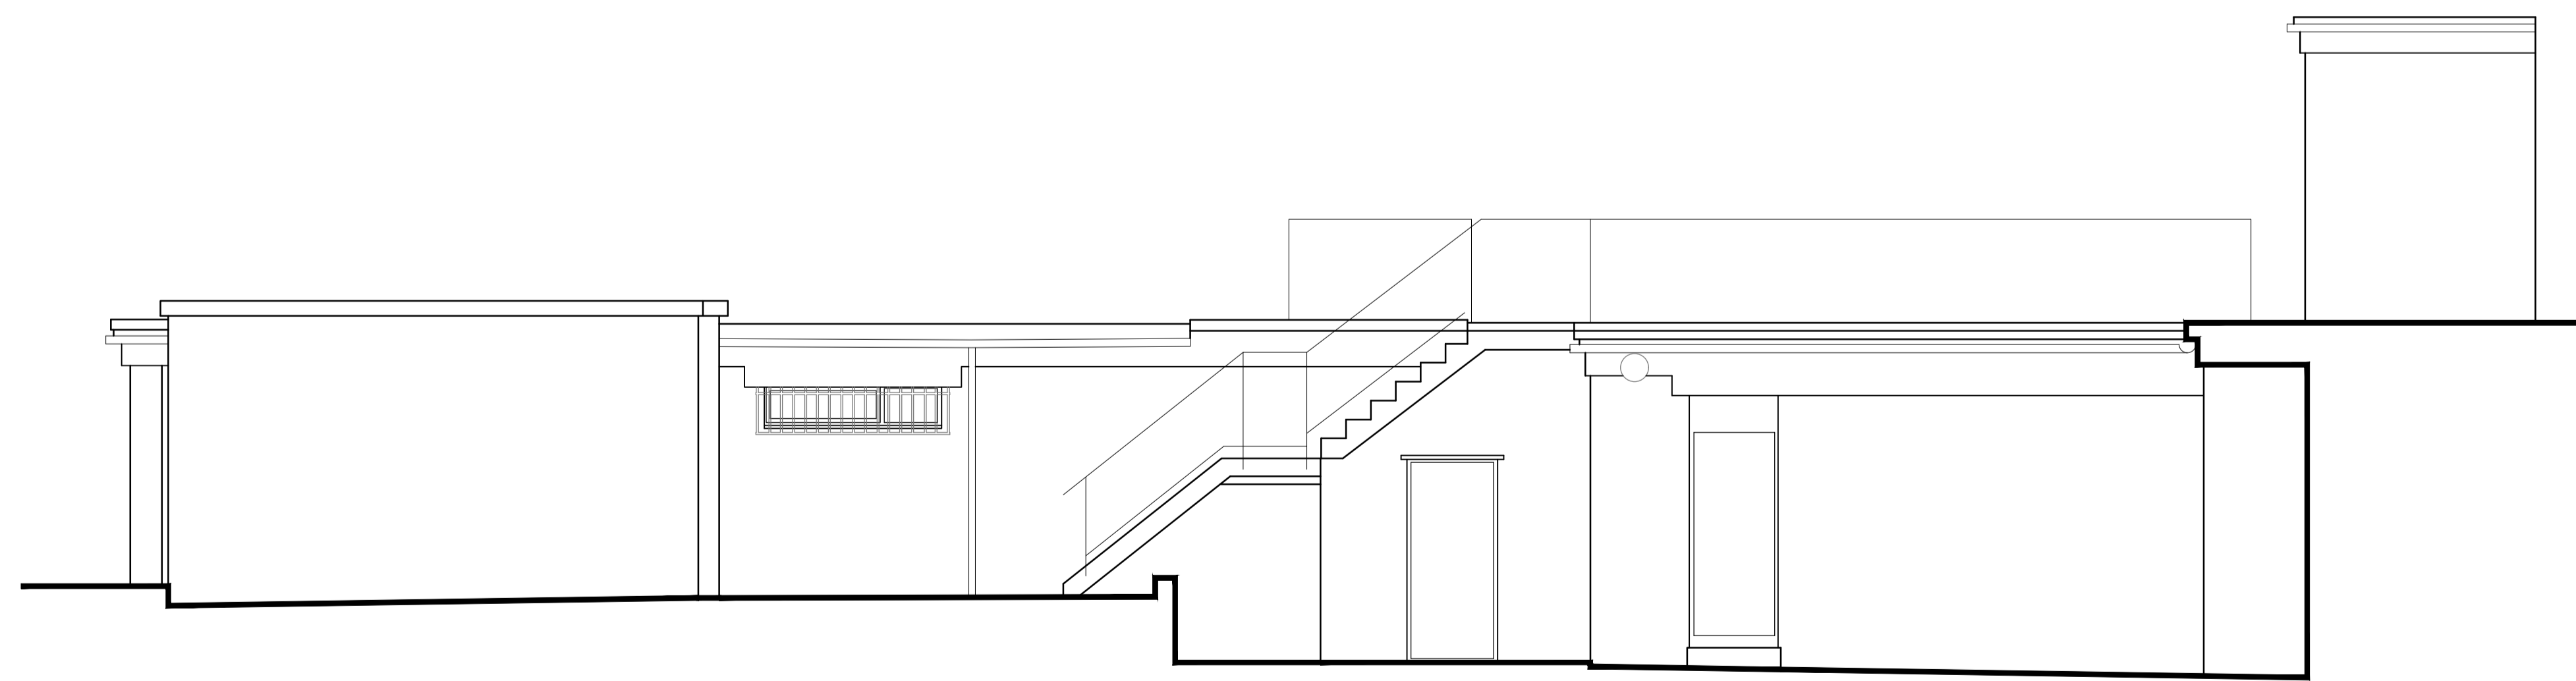

Side Elevation
 South Facing

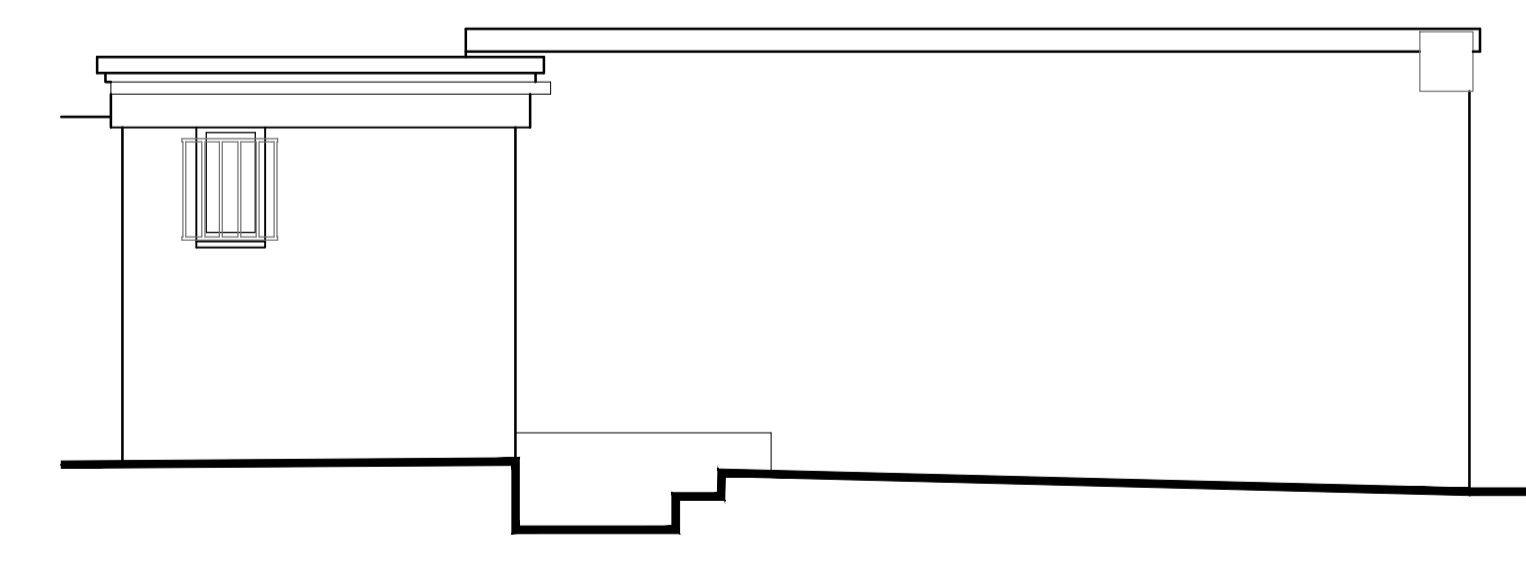

Rear Elevation
 North West Facing

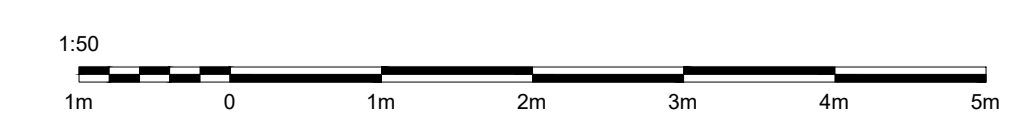

PROJECT:
 11-13 High Street
 Wesbury-on-Trym, BS9 3BY
 TITLE:
 Proposed Elevations
 SCALE: 1:50 @ A1 DATE: Feb 2024 DRAWN BY: ams
 DRAWING NUMBER: 4264.PL2.25 REVISION: