
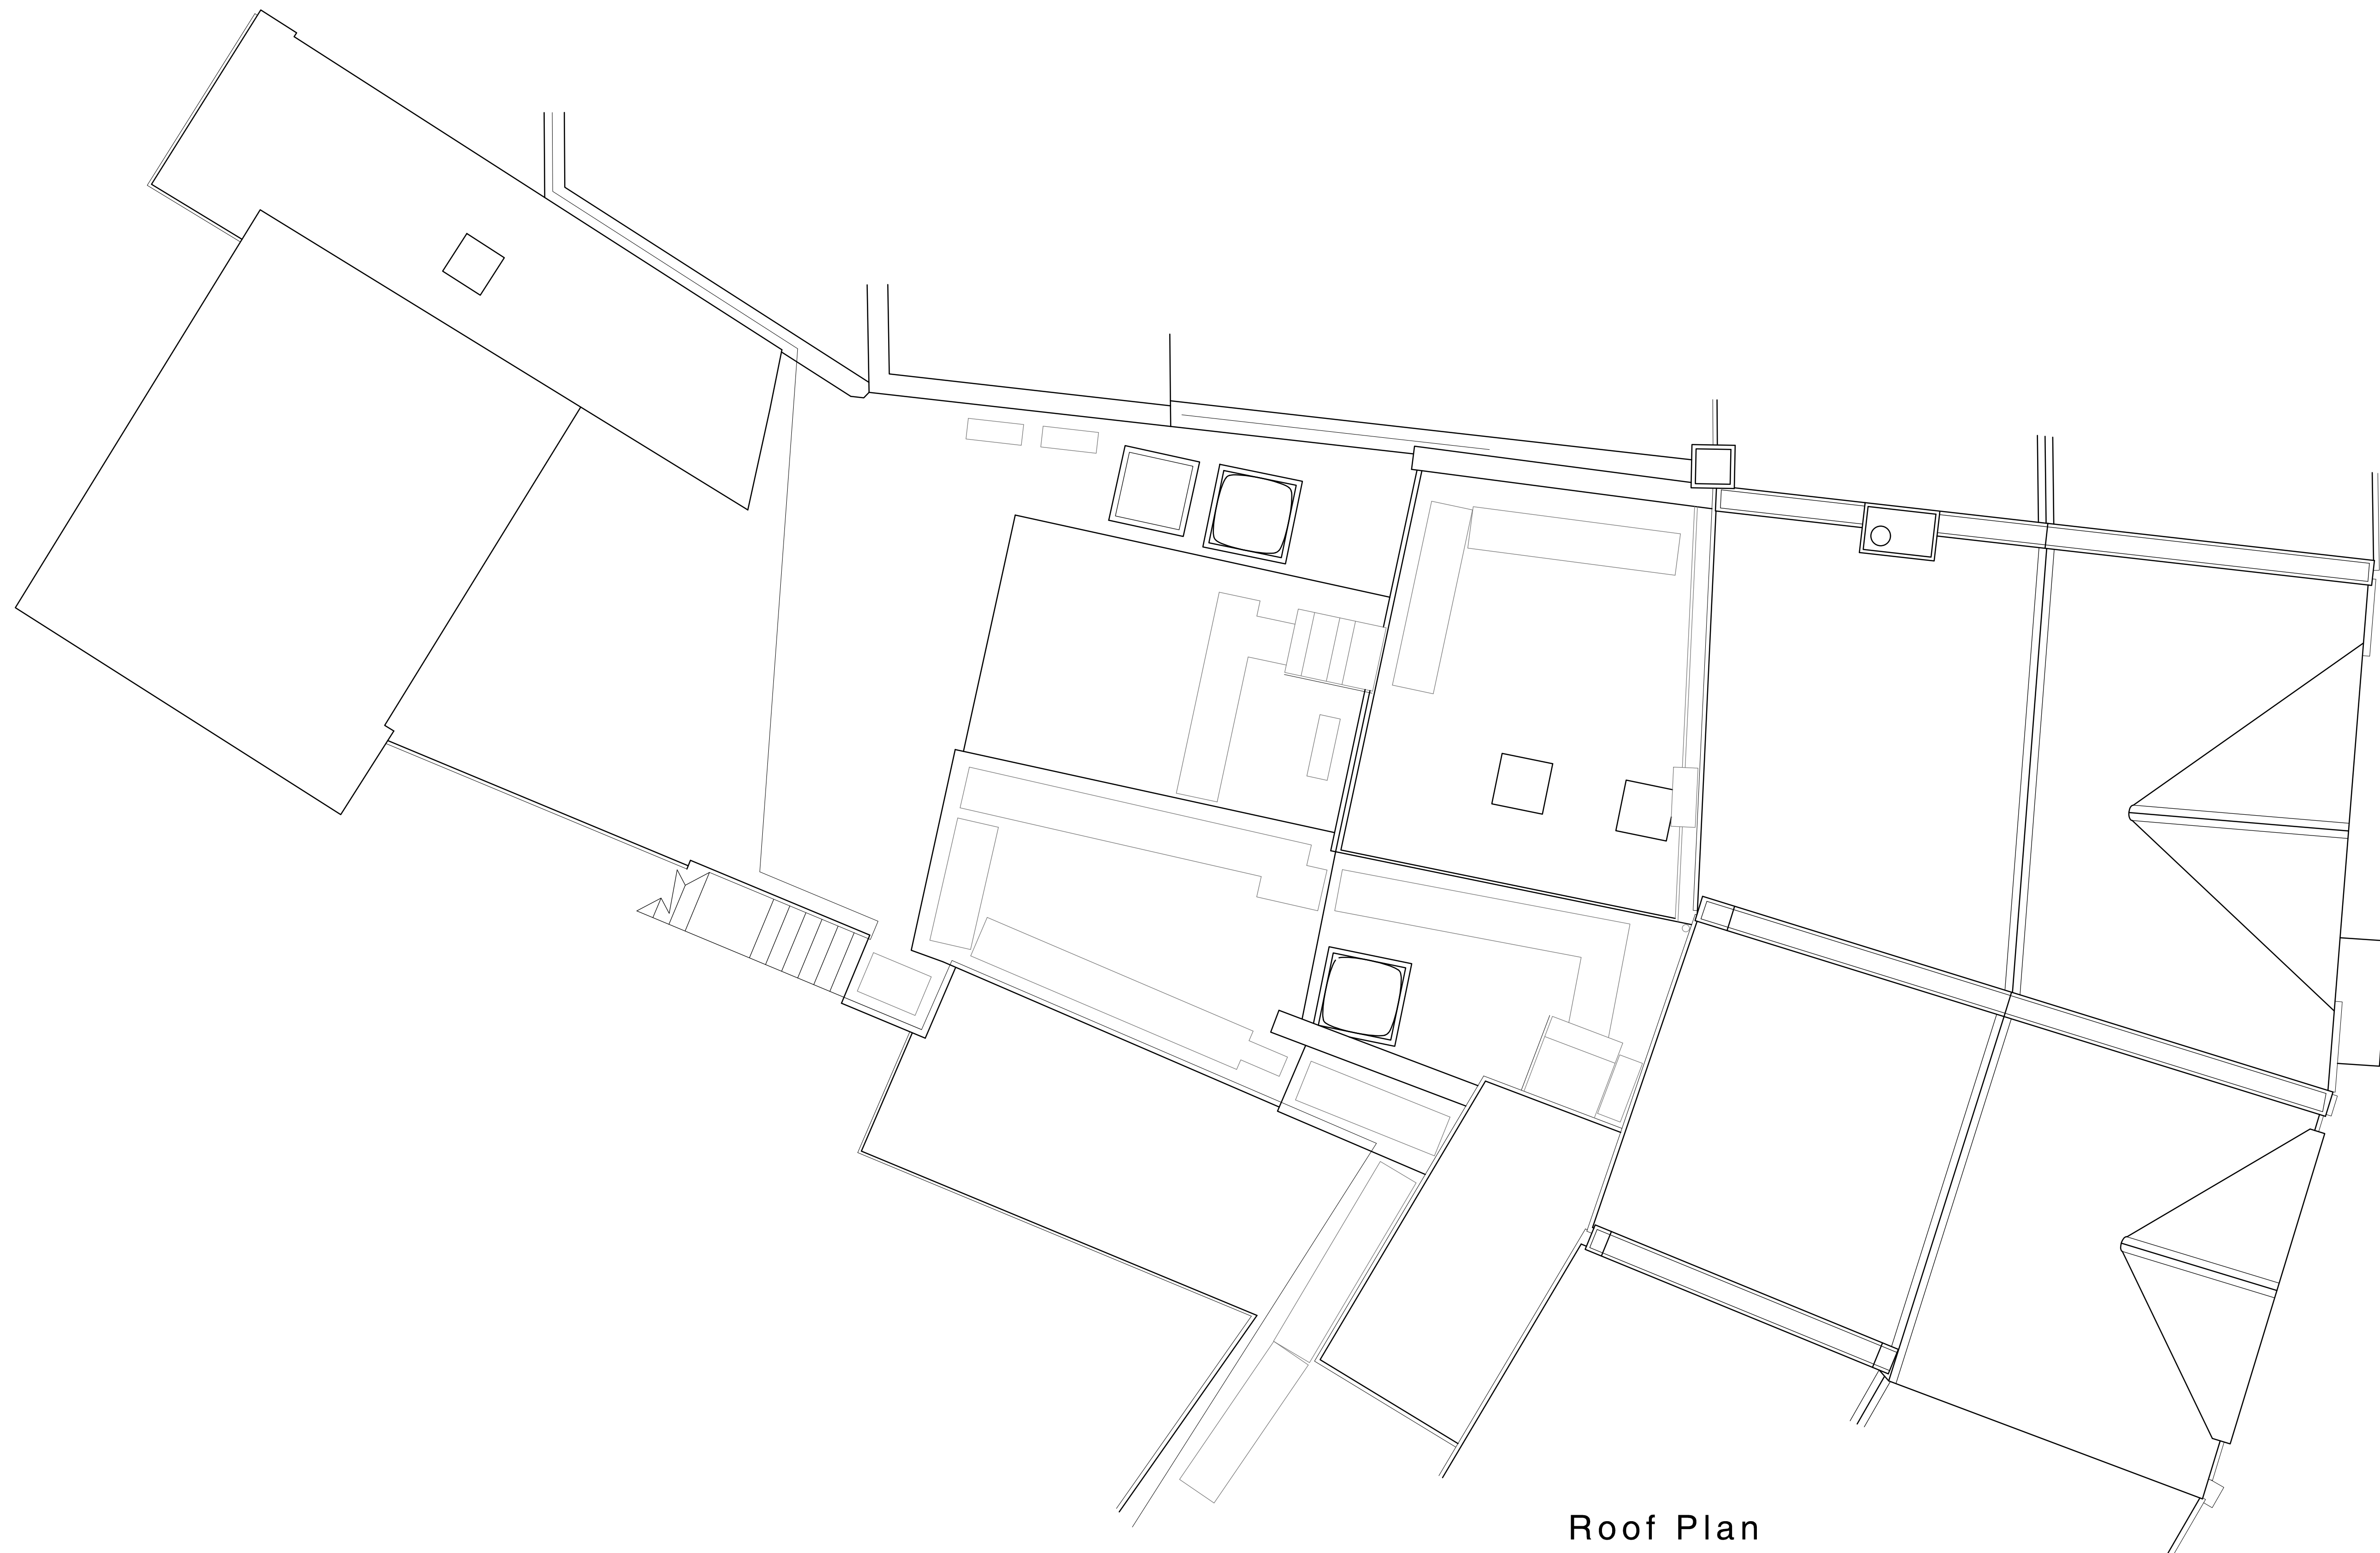


NORTH

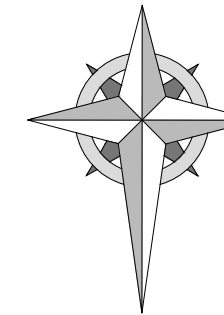

Roof Plan

PROJECT:  
11-13 High Street  
Wesbury-on-Trym, BS9 3BY

TITLE:  
Existing Plan  
Roof Plan

SCALE: 1:50 @ A1      DATE: Feb 2024      DRAWN BY: ams

DRAWING NUMBER: 4264.PL2.14      REVISION:

