





Front Elevation  
 East Facing



Rear Elevation  
 West Facing

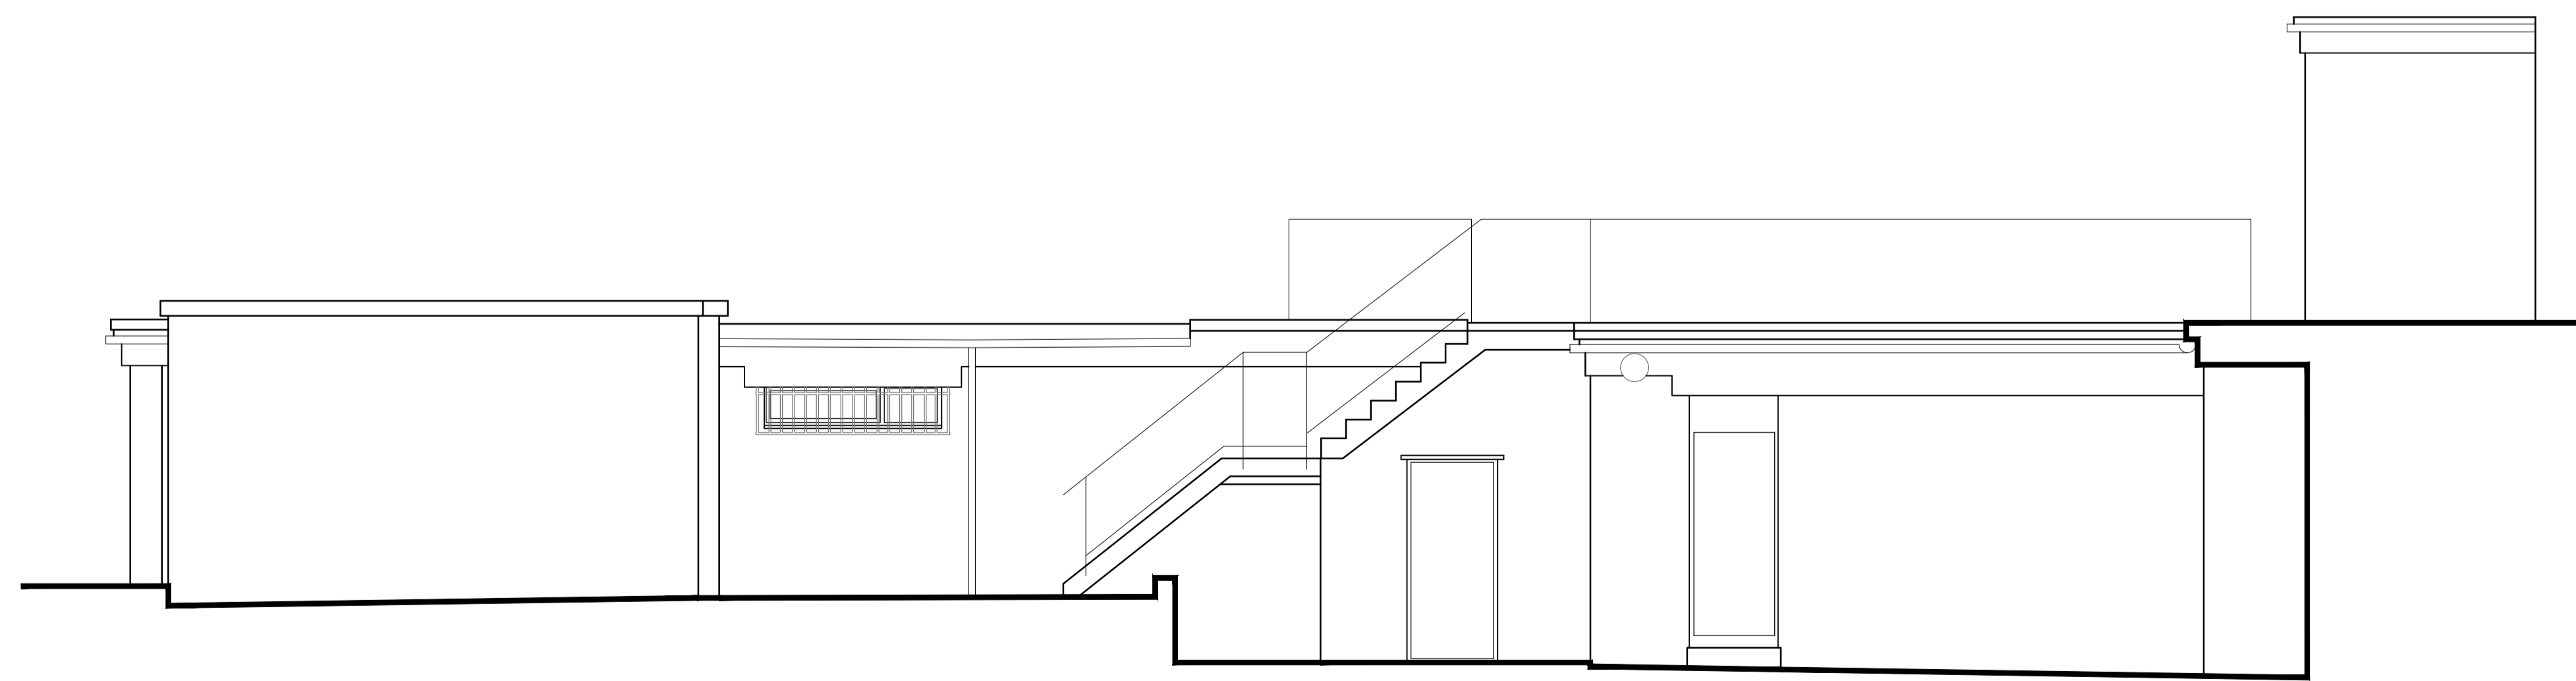

Side Elevation  
 South Facing

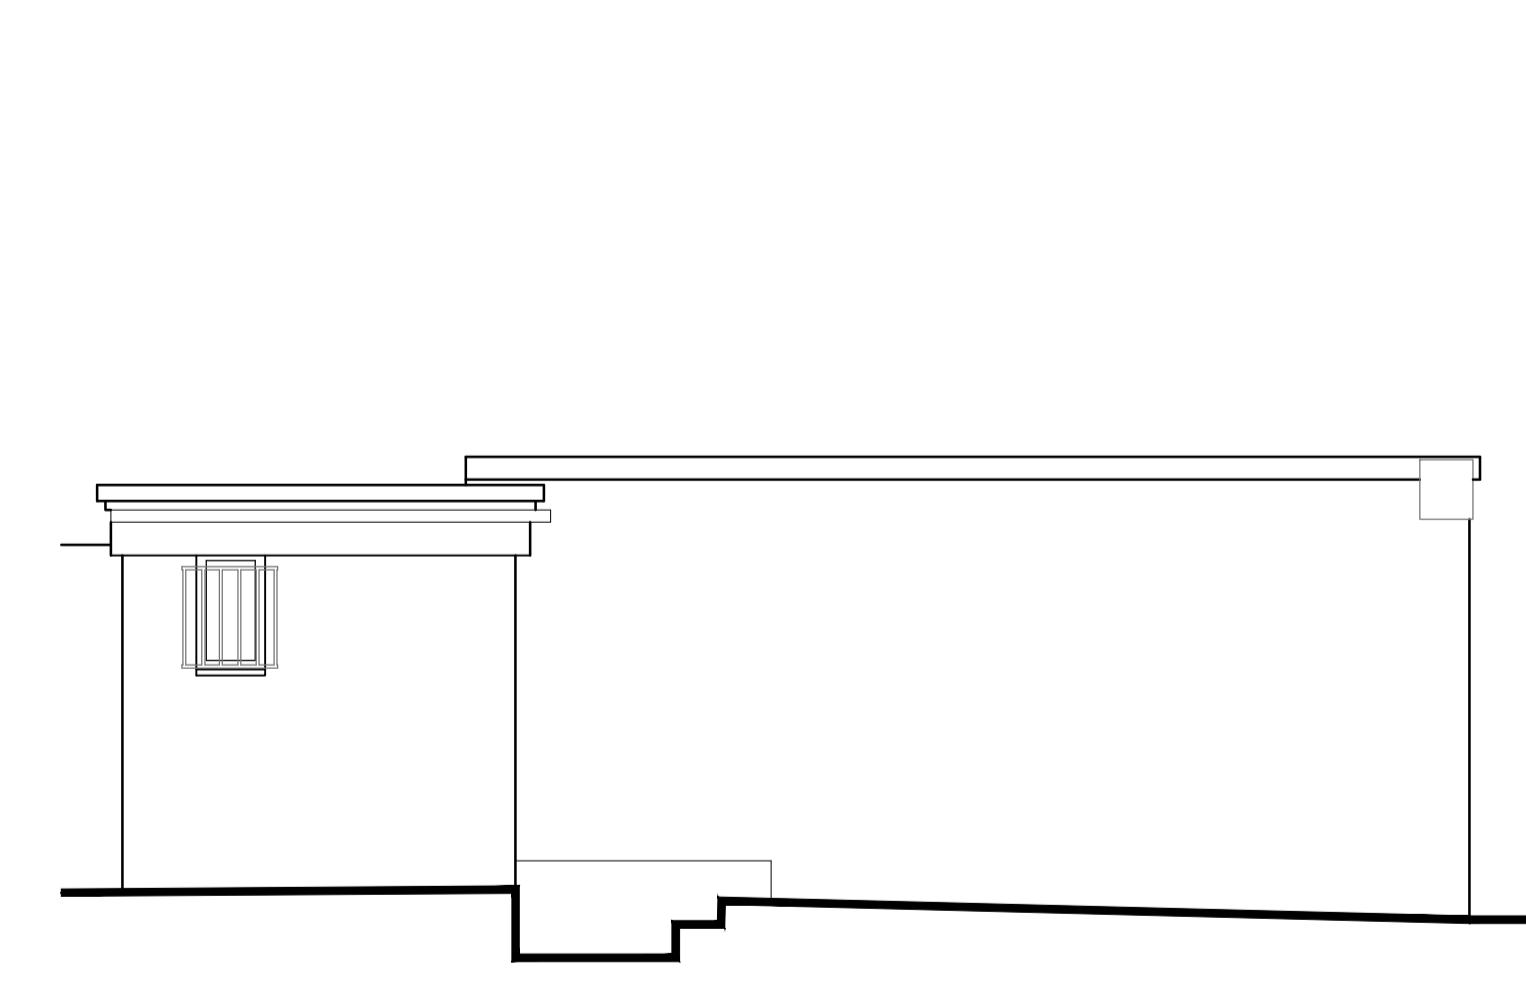

Rear Elevation  
 North West Facing

PROJECT:  
 11-13 High Street  
 Wesbury-on-Trym, BS9 3BY  
 TITLE:  
 Existing Elevations  
 SCALE: 1:50 @ A1 DATE: Feb 2024 DRAWN BY: ams  
 DRAWING NUMBER: 4264.PL2.15 REVISION:

