


SCALE 1:1250



SITE PLAN



SCALE 1:500

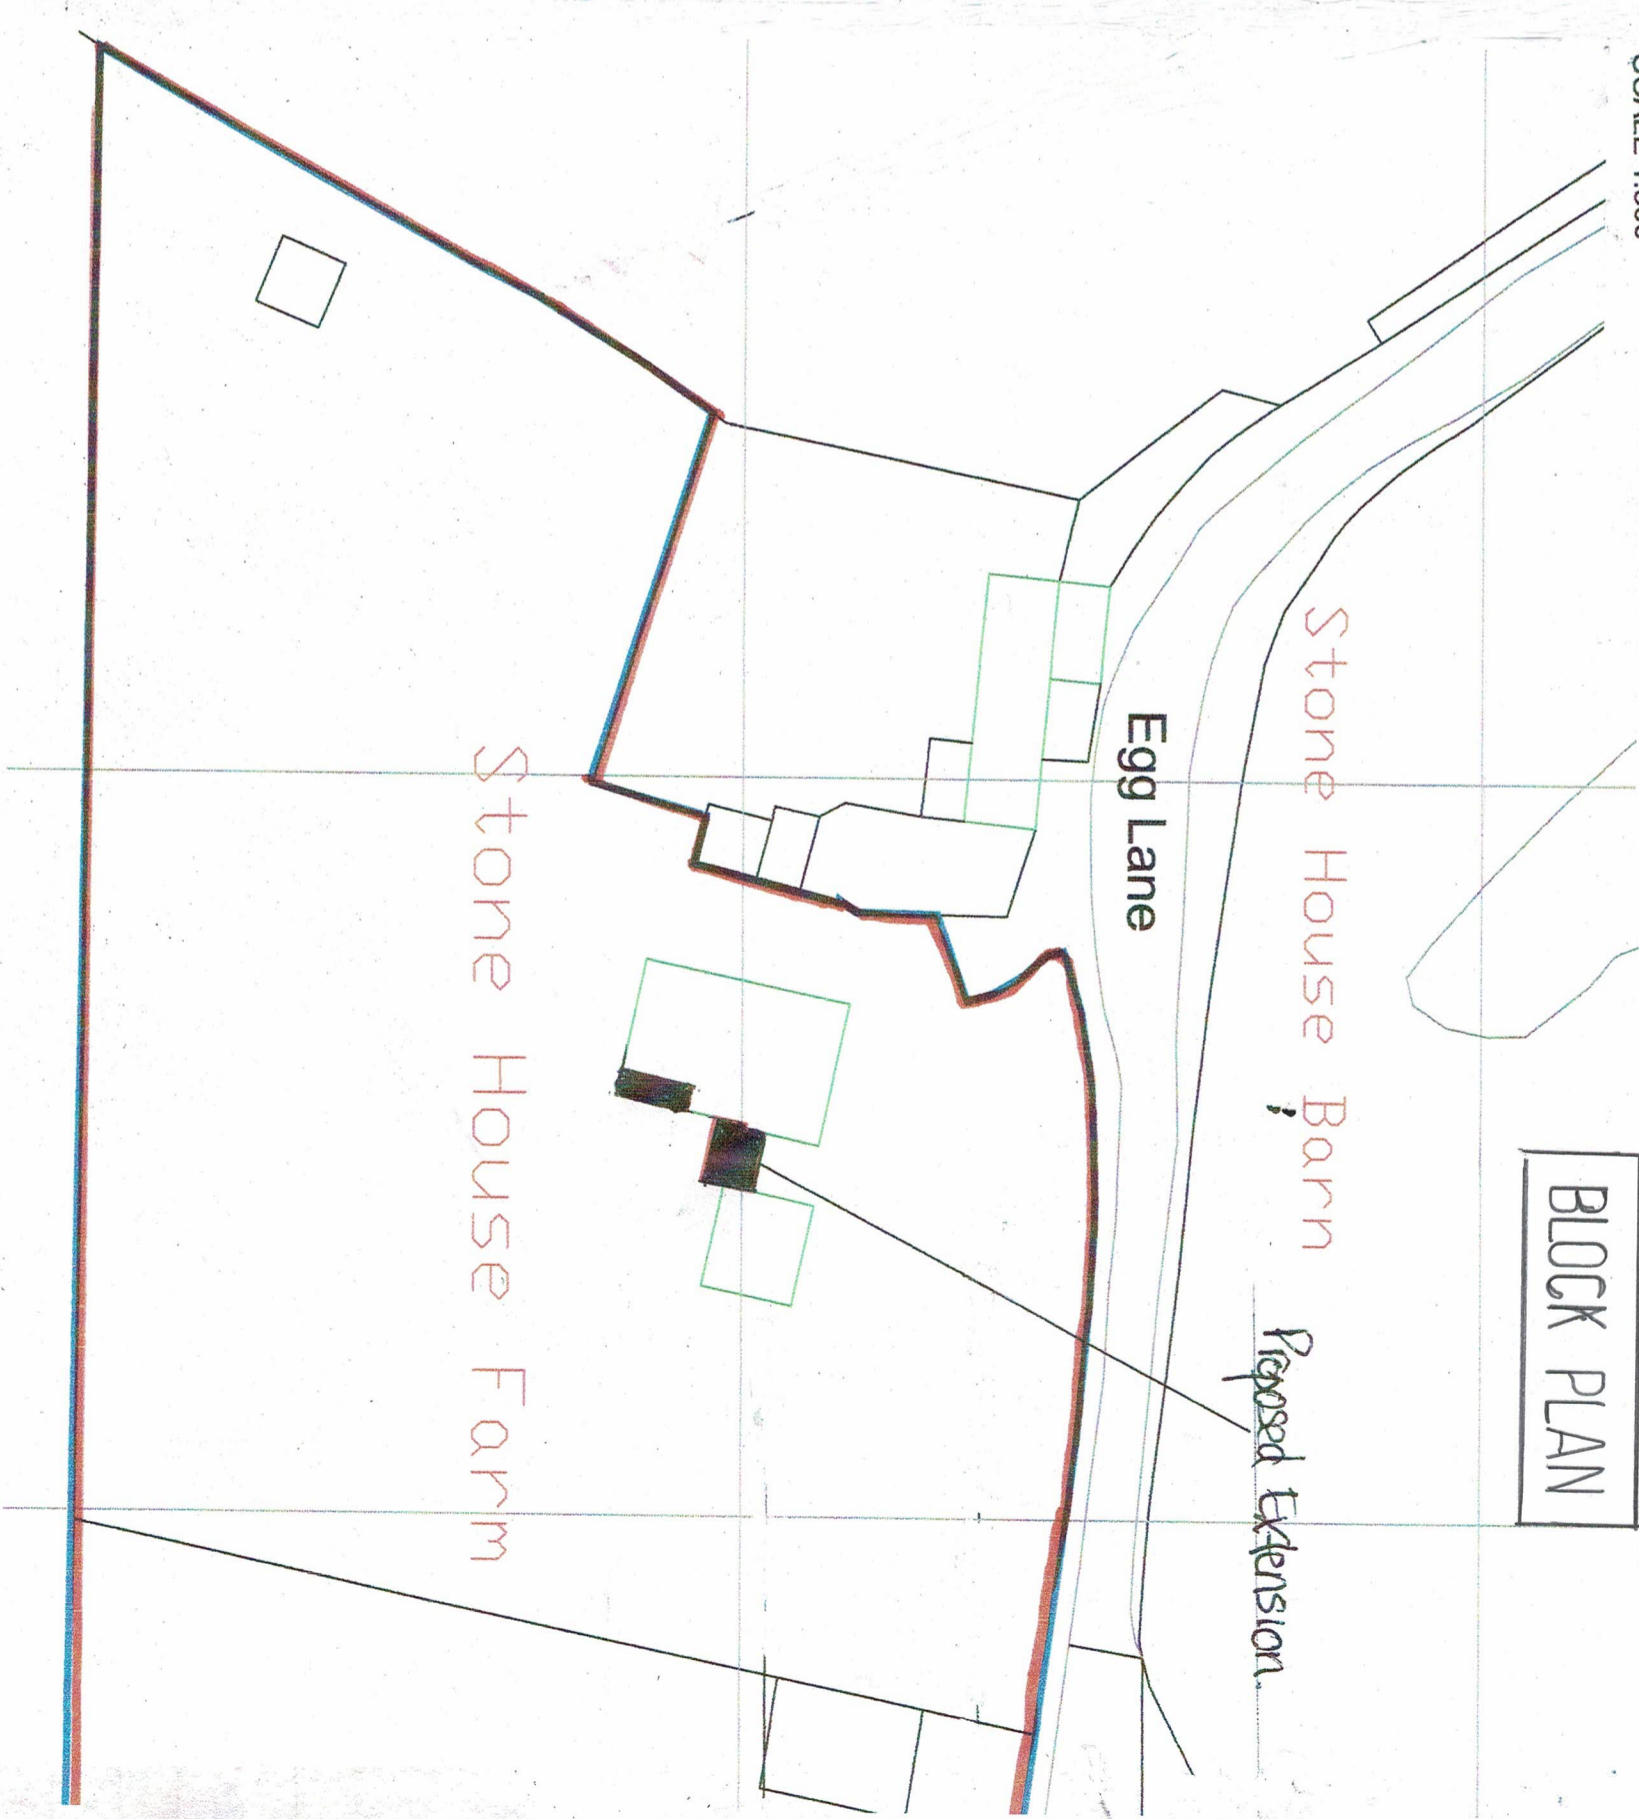

BLOCK PLAN

PROPOSED PORCH KITCHEN EXTENSION GARAGE CONVERSION TO ANNEX TO STONE HOUSE FARM,
 BROOME, STOURBRIDGE, DY9 0EG.

Drwg No - BLP 01

Issue - 1