


Location Plan

1:1250

ReQuestAPIan  
Map number: TQRQM23342123326492

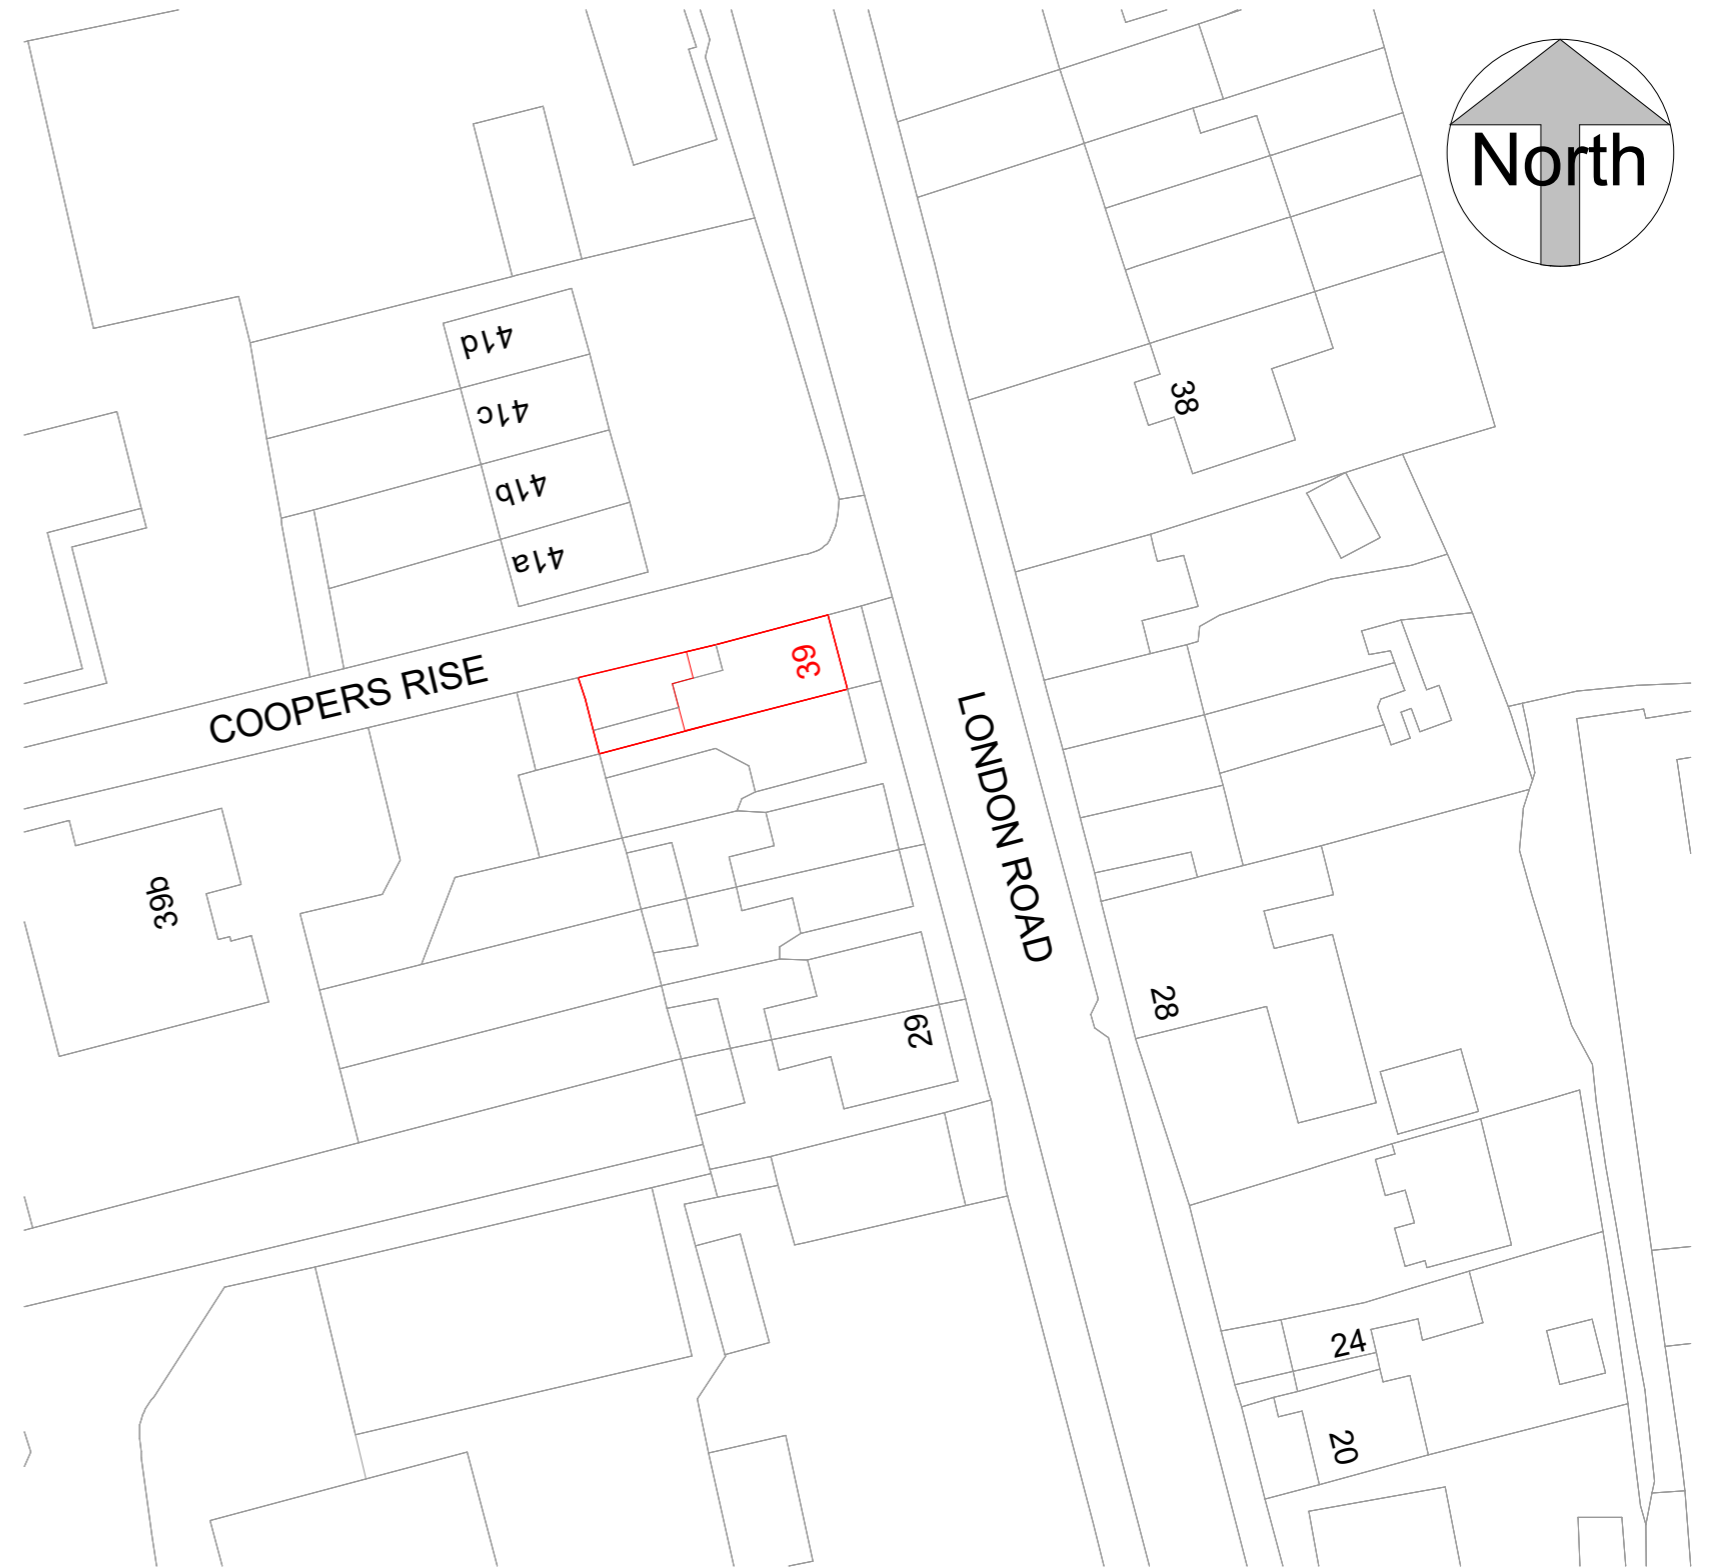


Block Plan

1:500

ReQuestAPIan  
Map number: TQRQM23342123326492

Title: 39 London Road, PO8 0BN  
Map Produced for: Parkers Design  
© Crown copyright and database rights 2023 OS 100042766

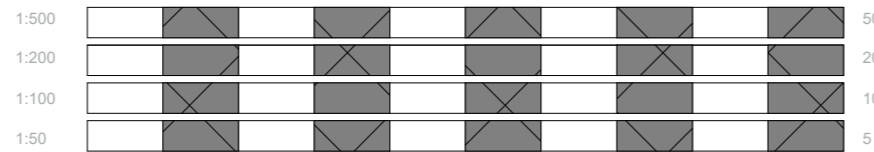

All measurement to be checked on site prior to any comment

Parkers Design Limited - The Studio @ 90, PO9 2PR

www.pexd.co.uk - info@parkersdesign.com - 07776 008822

PROJECT	39 London Road PO8 0BN		CLIENT	Fox	
SHEET	Site Plan		Date	Issue Date	Scale (@ A3) As indicated
	Drawn by	SW	DRAWING NUMBER		REV
	Checked by	SR	P 0		