



First Floor Plan

1 : 100

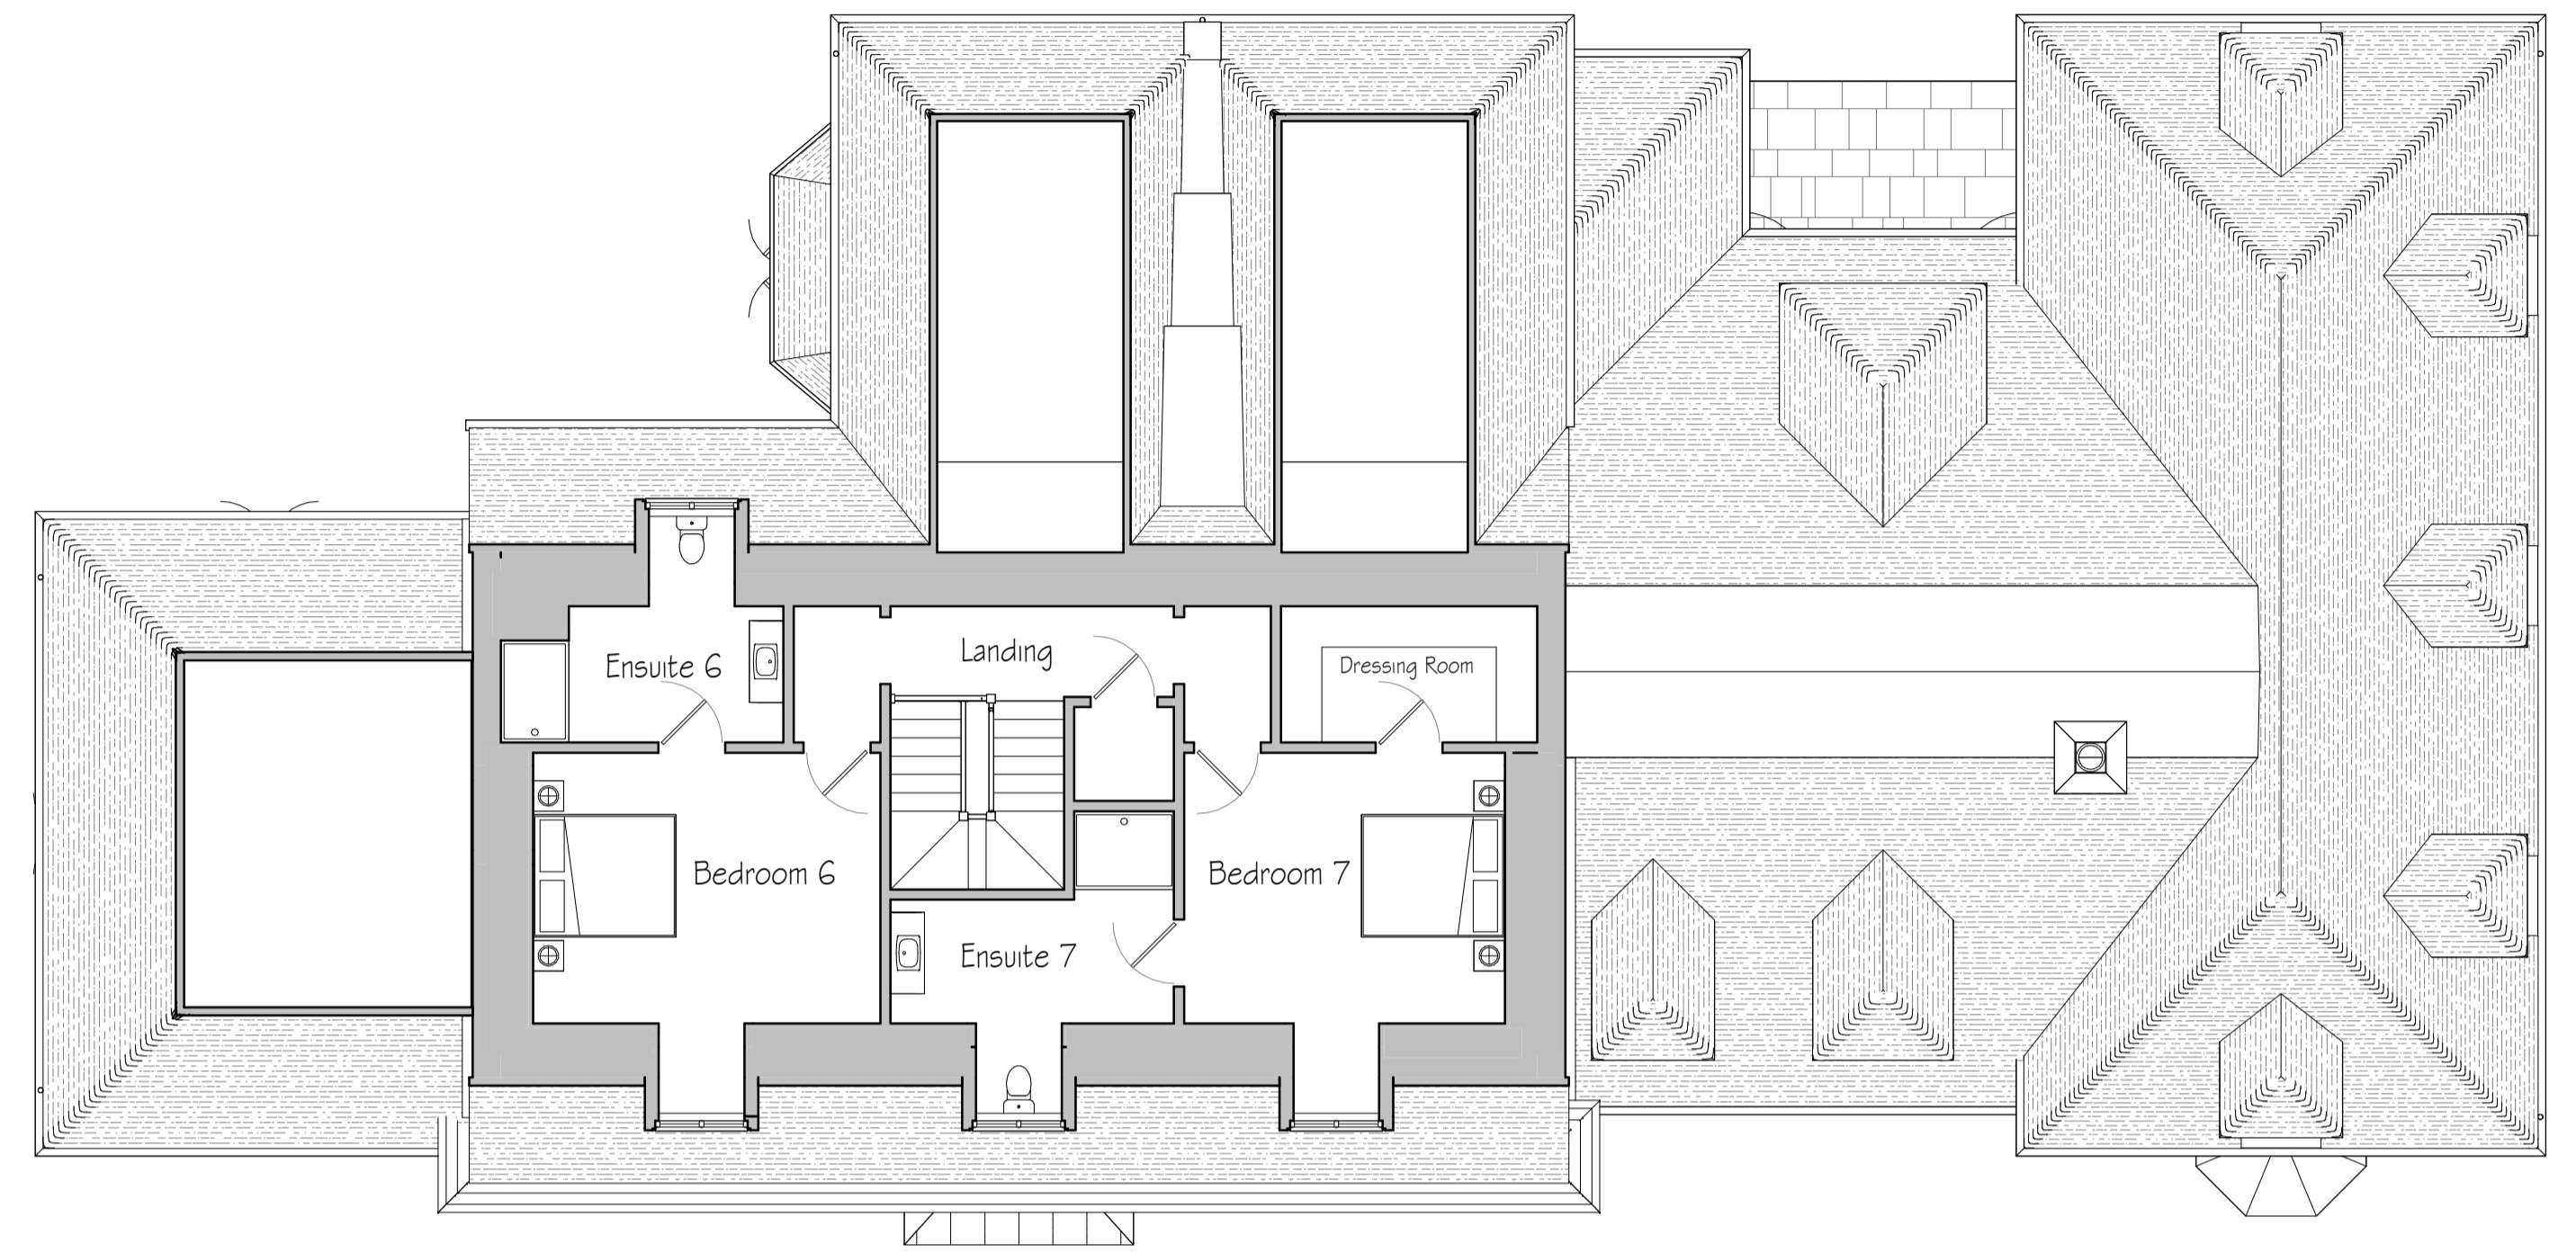

Second Floor Plan

1 : 100

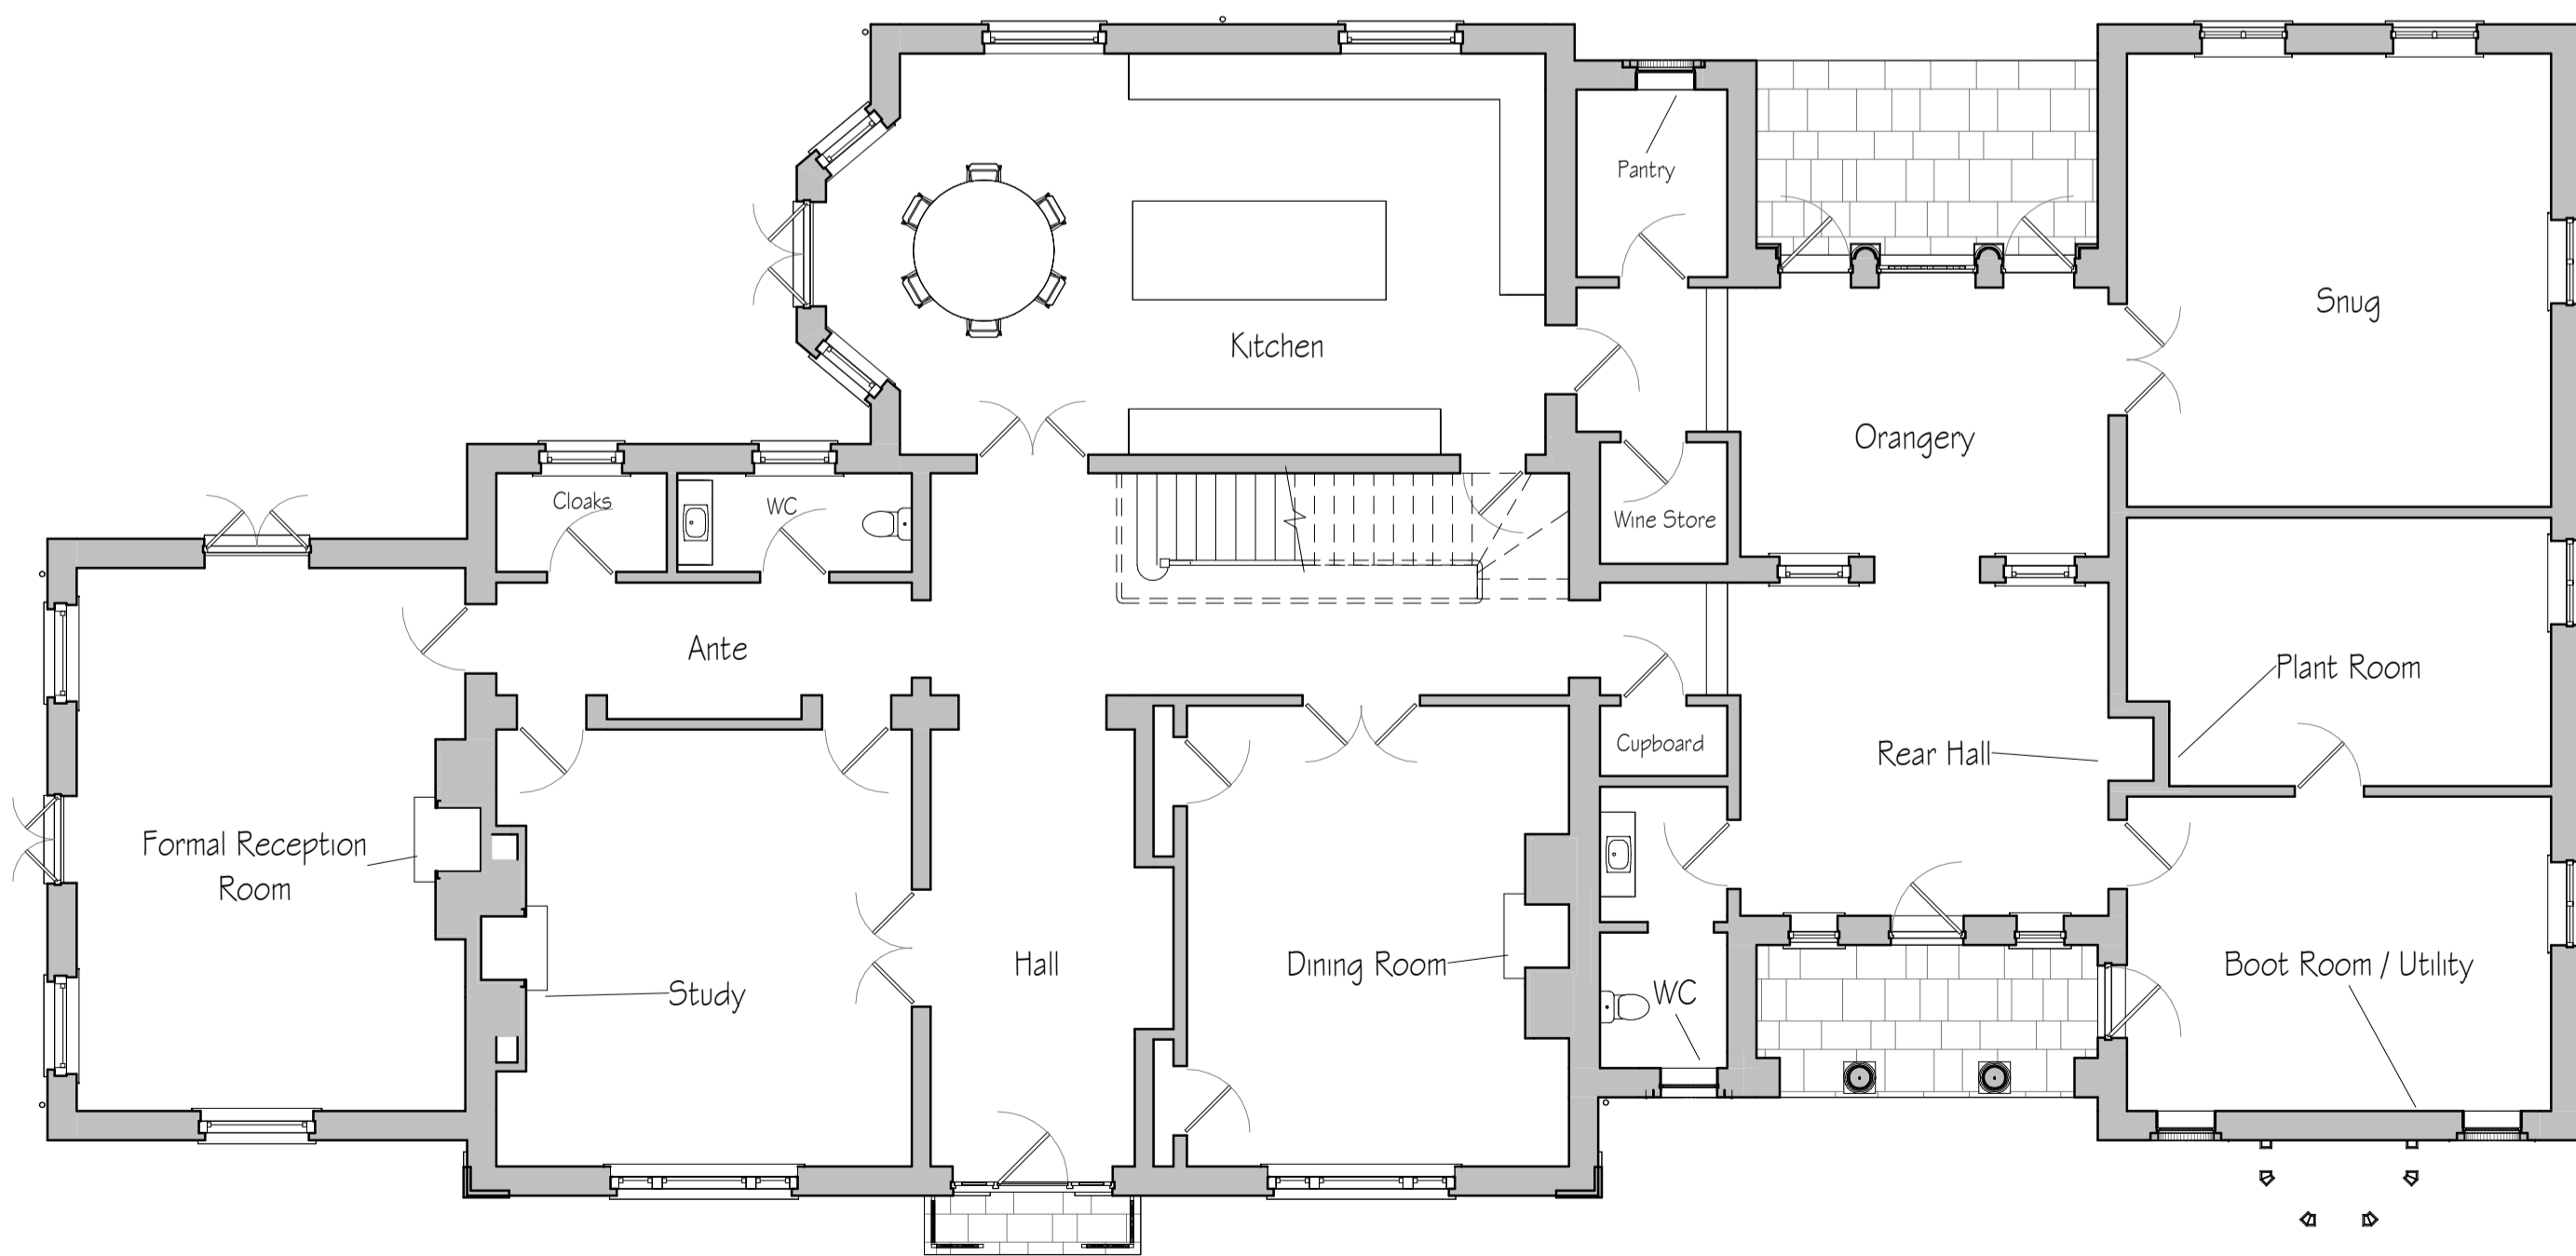

Ground Floor Plan

1 : 100

revisions	initial	date

Contractors, Sub Contractors and Suppliers are to check all relevant dimensions and levels of site and buildings before commencing any shop drawings or building work.



This drawing is copyright and may not be reproduced in any part of form without the written consent of Fowler Architecture and Planning

project
CANDOVER MANOR
 Lower Wild

Proposed Floor Plans

scale	drawn by	date
1 : 100@ A1	DC	Feb'2024

211031- 101
 drawing no. rev

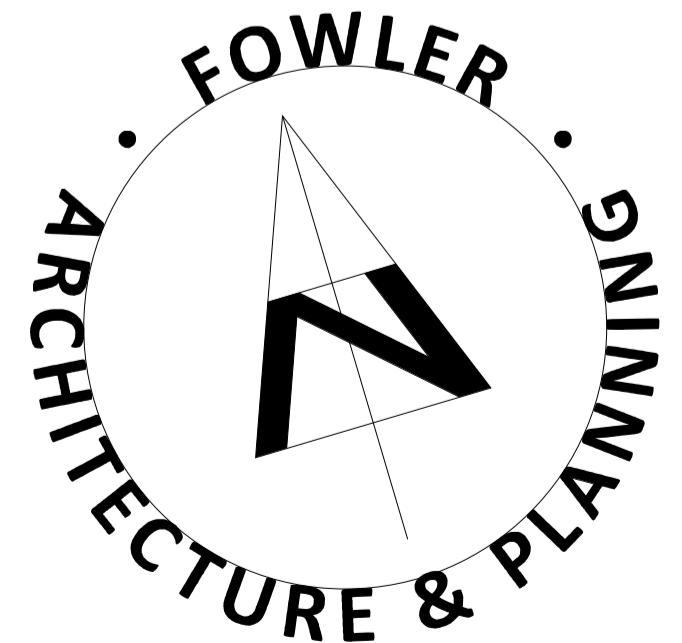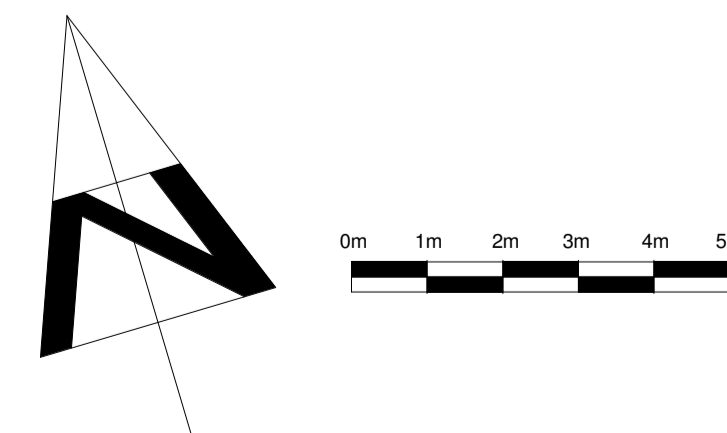

39 High Street
 Pewsey
 Wiltshire
 SN9 5AF

tel (01672) 569444
 fax (01672) 569488
 enquiries@faap.co.uk