
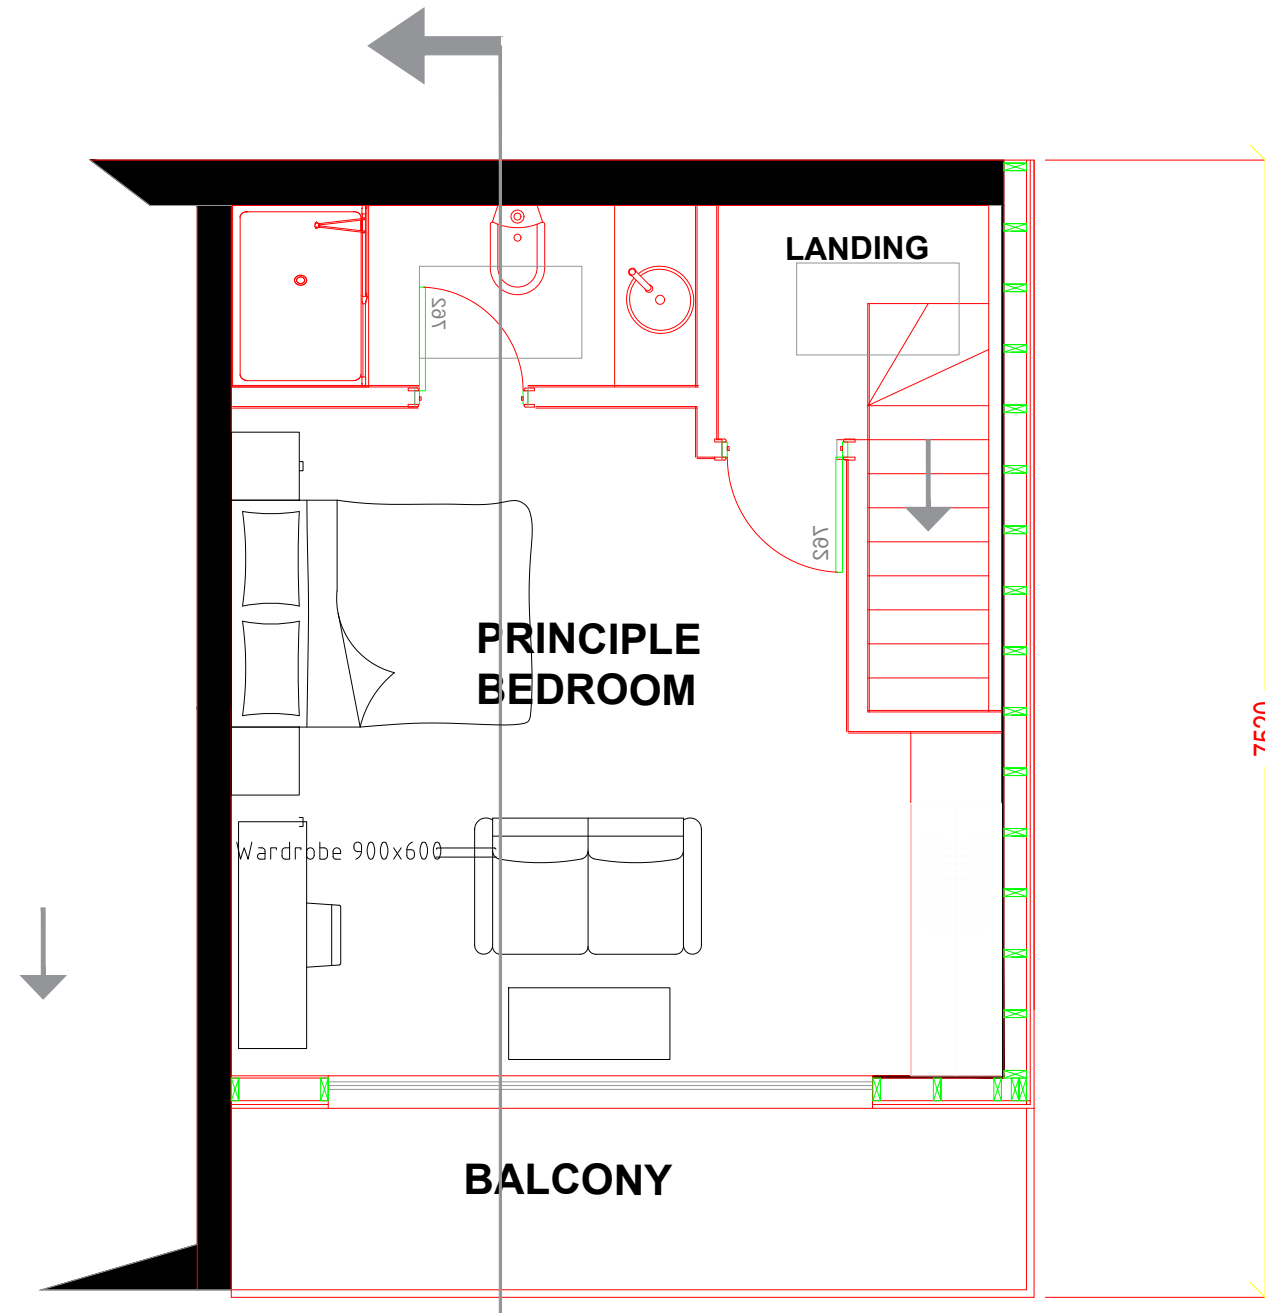


METRES

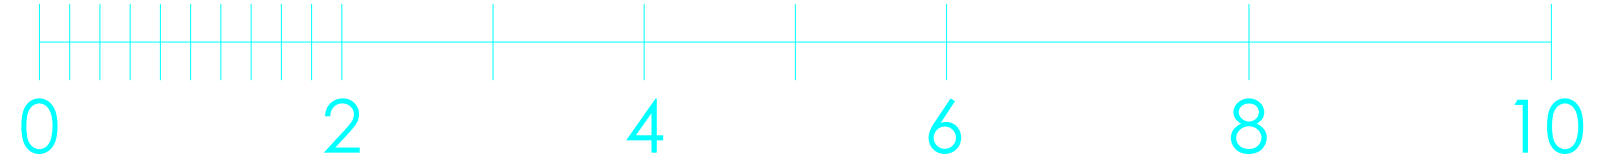

Proposed Attic Floor Plan

Client
Robert Witherington
3 Sandy Beech Estate
Hayling Island
PO11 9RG

Project
New Roof over existing roof terrace and extend
existing first floor over the existing Balcony.

Drawing Title
PROPOSED Roof-
PLANS

Agent
Richard Bayley Associates Ltd
12A Church Circle
Farnborough
GU14 6QH
T: 07831 189 463
E: richard@richardbayley.com

Status

Date February 2024

Scale A3 @ 1:50

Drawing Number
EB/368/04

Revision
A