

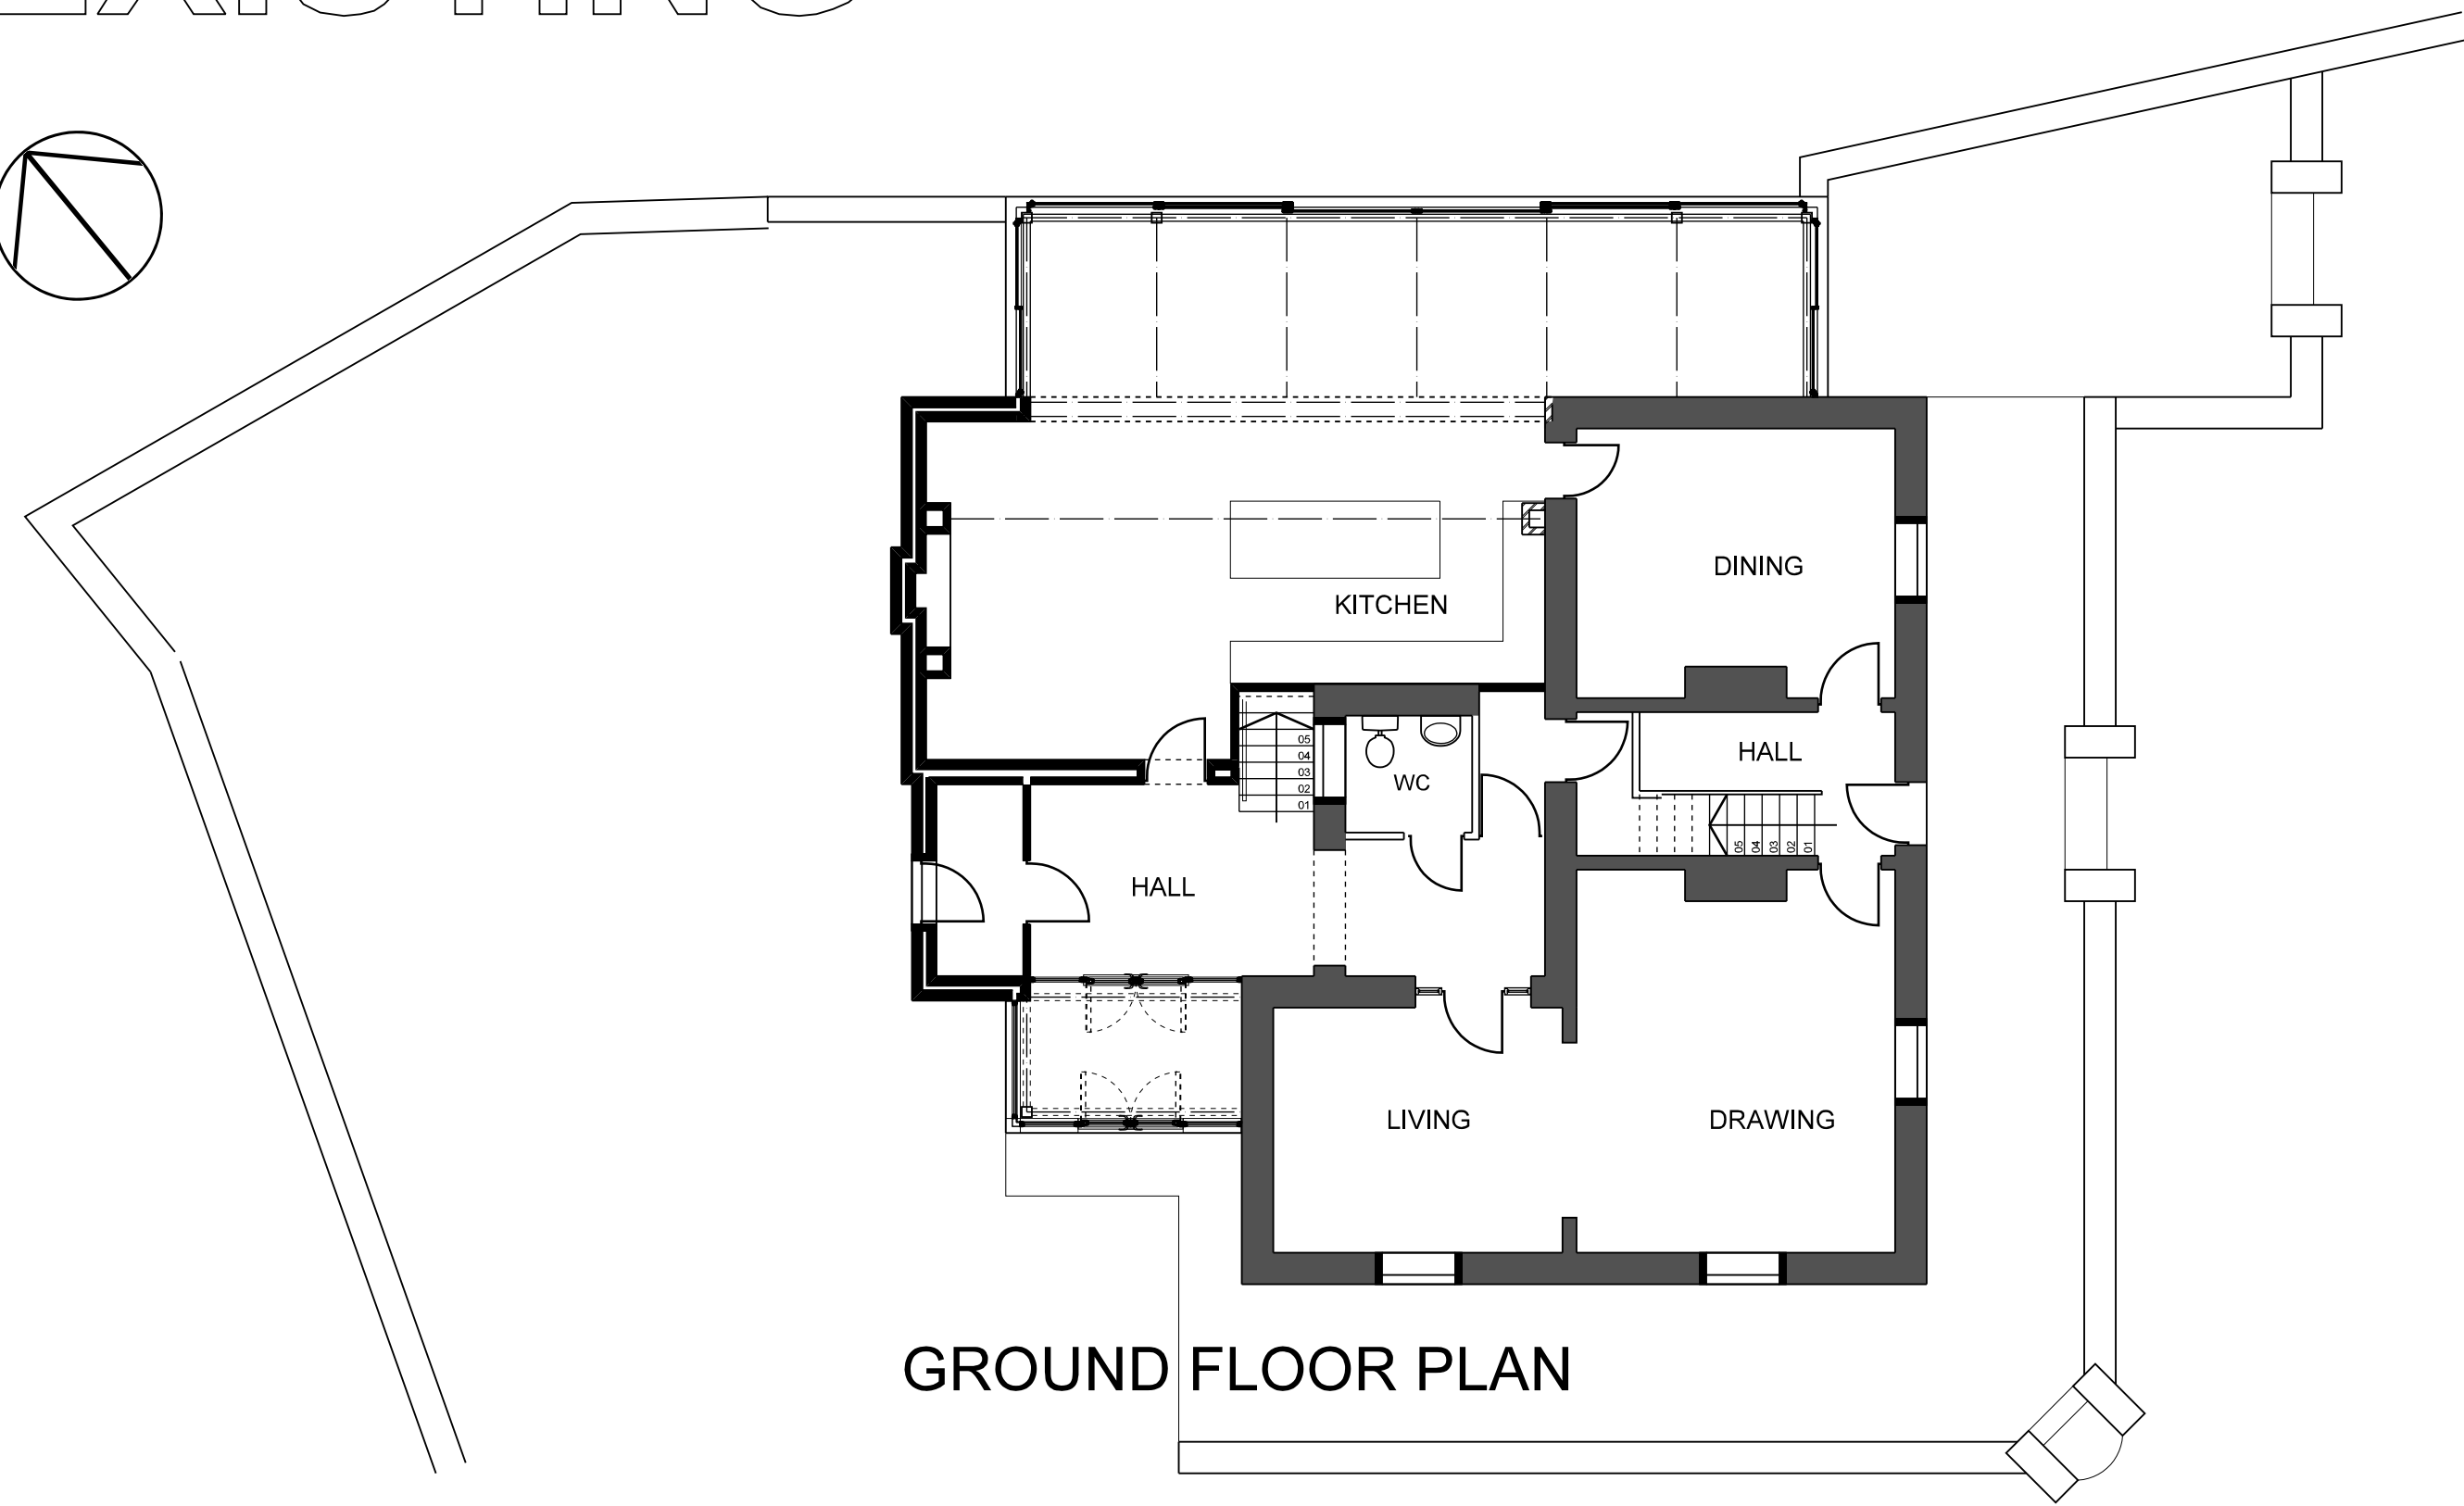


EXISTING

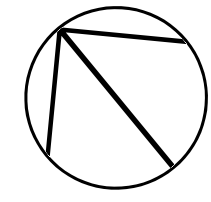


GROUND FLOOR PLAN

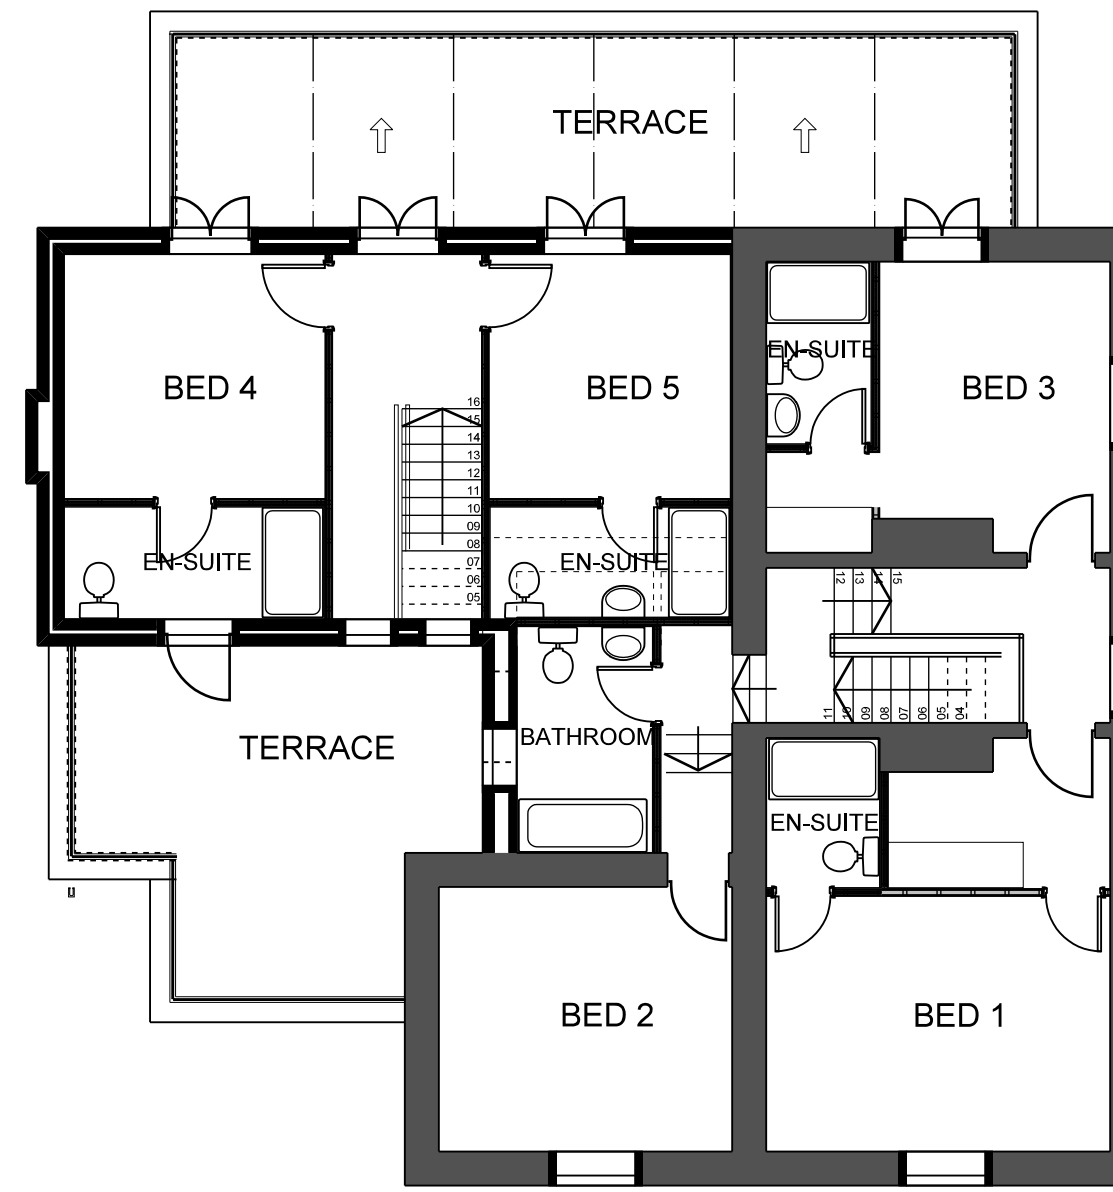


FIRST FLOOR PLAN




SOUTH-WEST ELEVATION

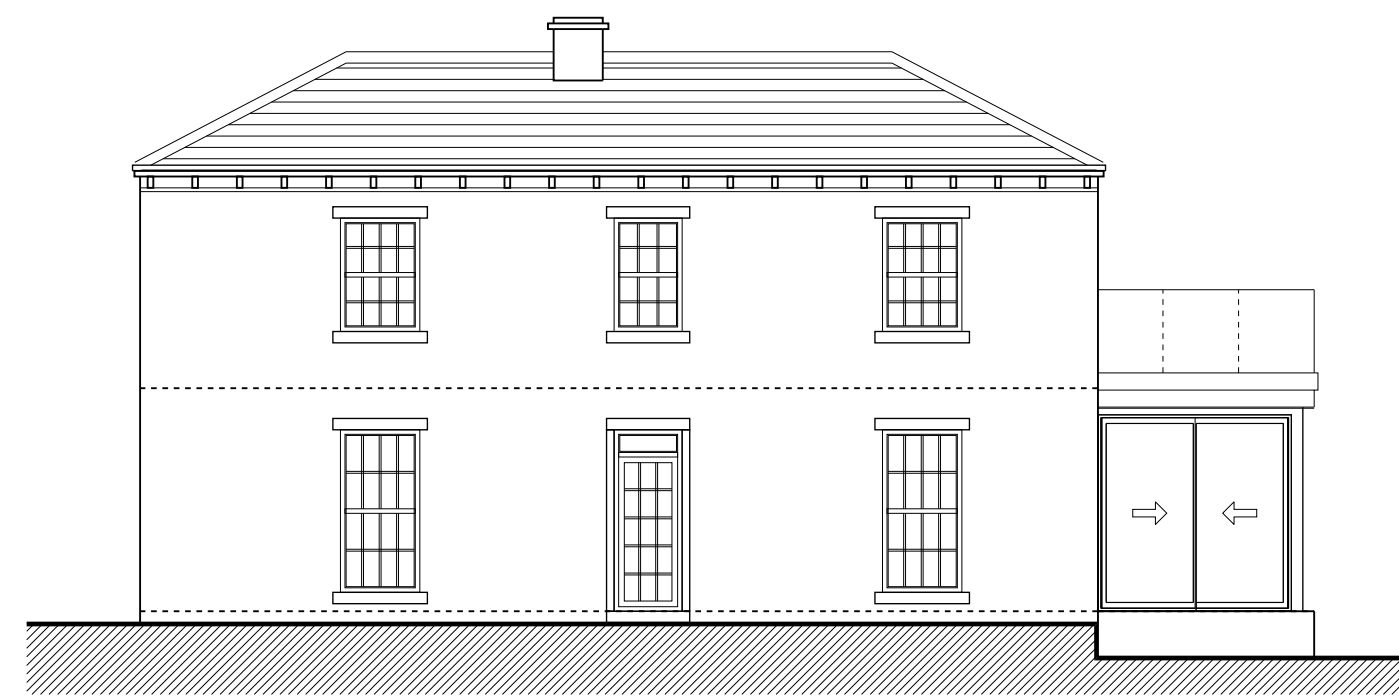

SOUTH-EAST ELEVATION

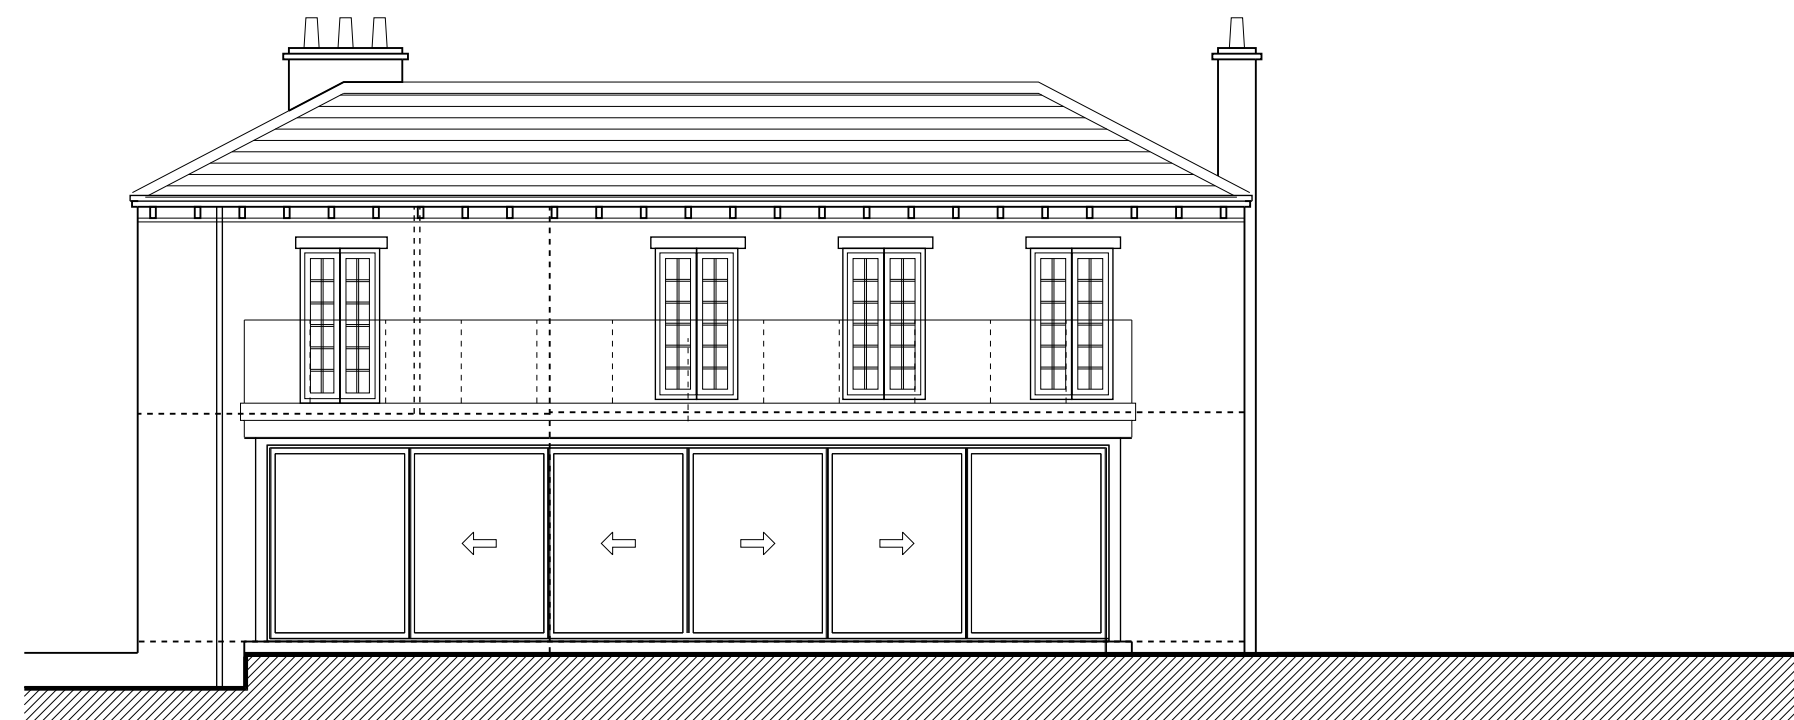


NORTH-EAST ELEVATION

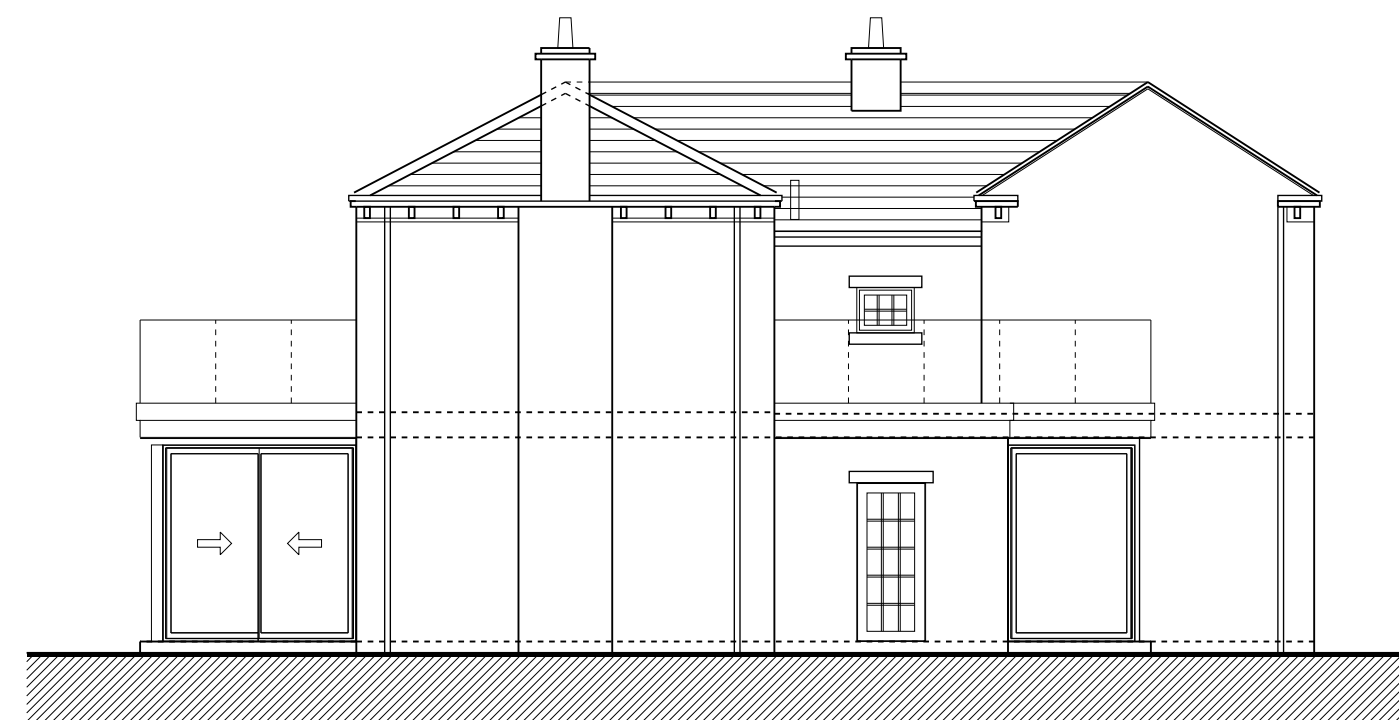

NORTH-WEST ELEVATION

- NOTES
1. CONTRACTORS AND SUB-CONTRACTORS MUST CHECK AND AGREE ALL DIMENSIONS BEFORE PREPARING DRAWINGS OR COMMENCING WORK ON SITE
 2. CONTRACTORS ARE TO BE RESPONSIBLE FOR INFORMING THE ARCHITECT OF ANY DISCREPANCY ON THIS DRAWING OR BETWEEN THIS DRAWING AND ANY OTHER RELATED DOCUMENT ISSUED UNDER THE STANDARD FORM OF CONTRACT
 3. WRITTEN DIMENSIONS ONLY ARE TO BE USED FROM THIS DRAWING - IF ANY ANY DOUBTS EXIST-ASK FOR CLARIFICATION

 

1:100 SCALE IN METRES

DATE	LET	REVISION	DWN	CHK

W&P
Waller & Partners
ARCHITECTS
INTERIOR DESIGNERS

GROUND FLOOR
1. HILLFIELD LODGE
COTTINGLEY BUSINESS PARK
COTTINGLEY, BINGLEY
BD16 1JF
TEL: 01274 561645
FAX: 01274 561696

PROJECT MANAGERS
PRINCIPAL DESIGNERS

CONTRACT
HOUSE EXTENSION
COLEY CHASE
 BRIGHOUSE HX3 8RD
 MR N DELANY

DRAWING
EXISTING
PLANS & ELEVATIONS

SCALE 1:100	DRAWN AC	DATE 02.02.24
AT A1	CHECKED	
DRAWING NUMBER 4819/02		REVISION

THIS DRAWING AND THE COPYRIGHTS AND PATENTS THEREIN ARE THE ARCHITECTS PROPERTY AND MAY BE USED OR REPRODUCED ONLY UNDER CONTRACT