



Northwest Elevation @1:100

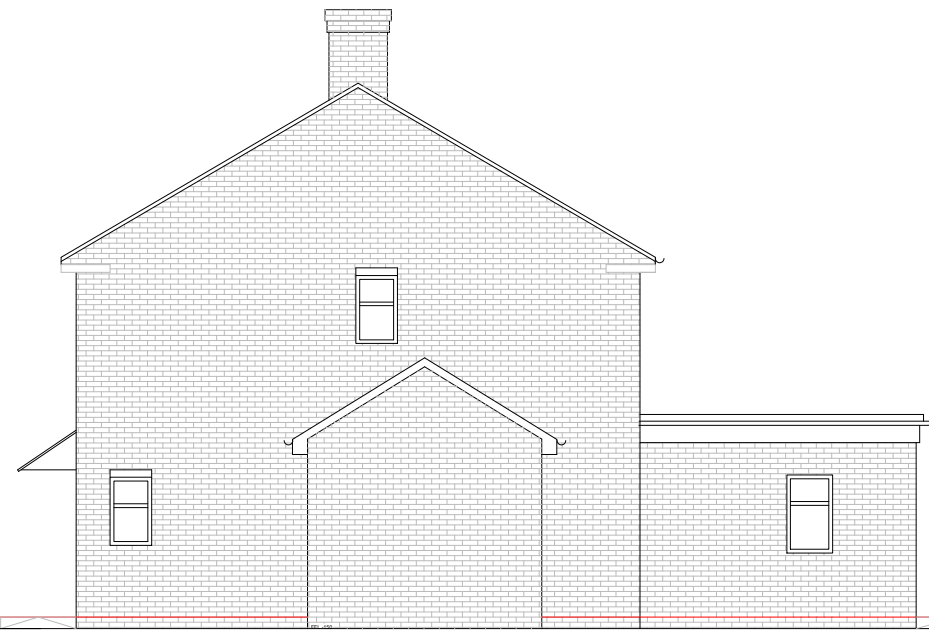

Southeast Elevation @ 1:100




Northeast Elevation @1:100

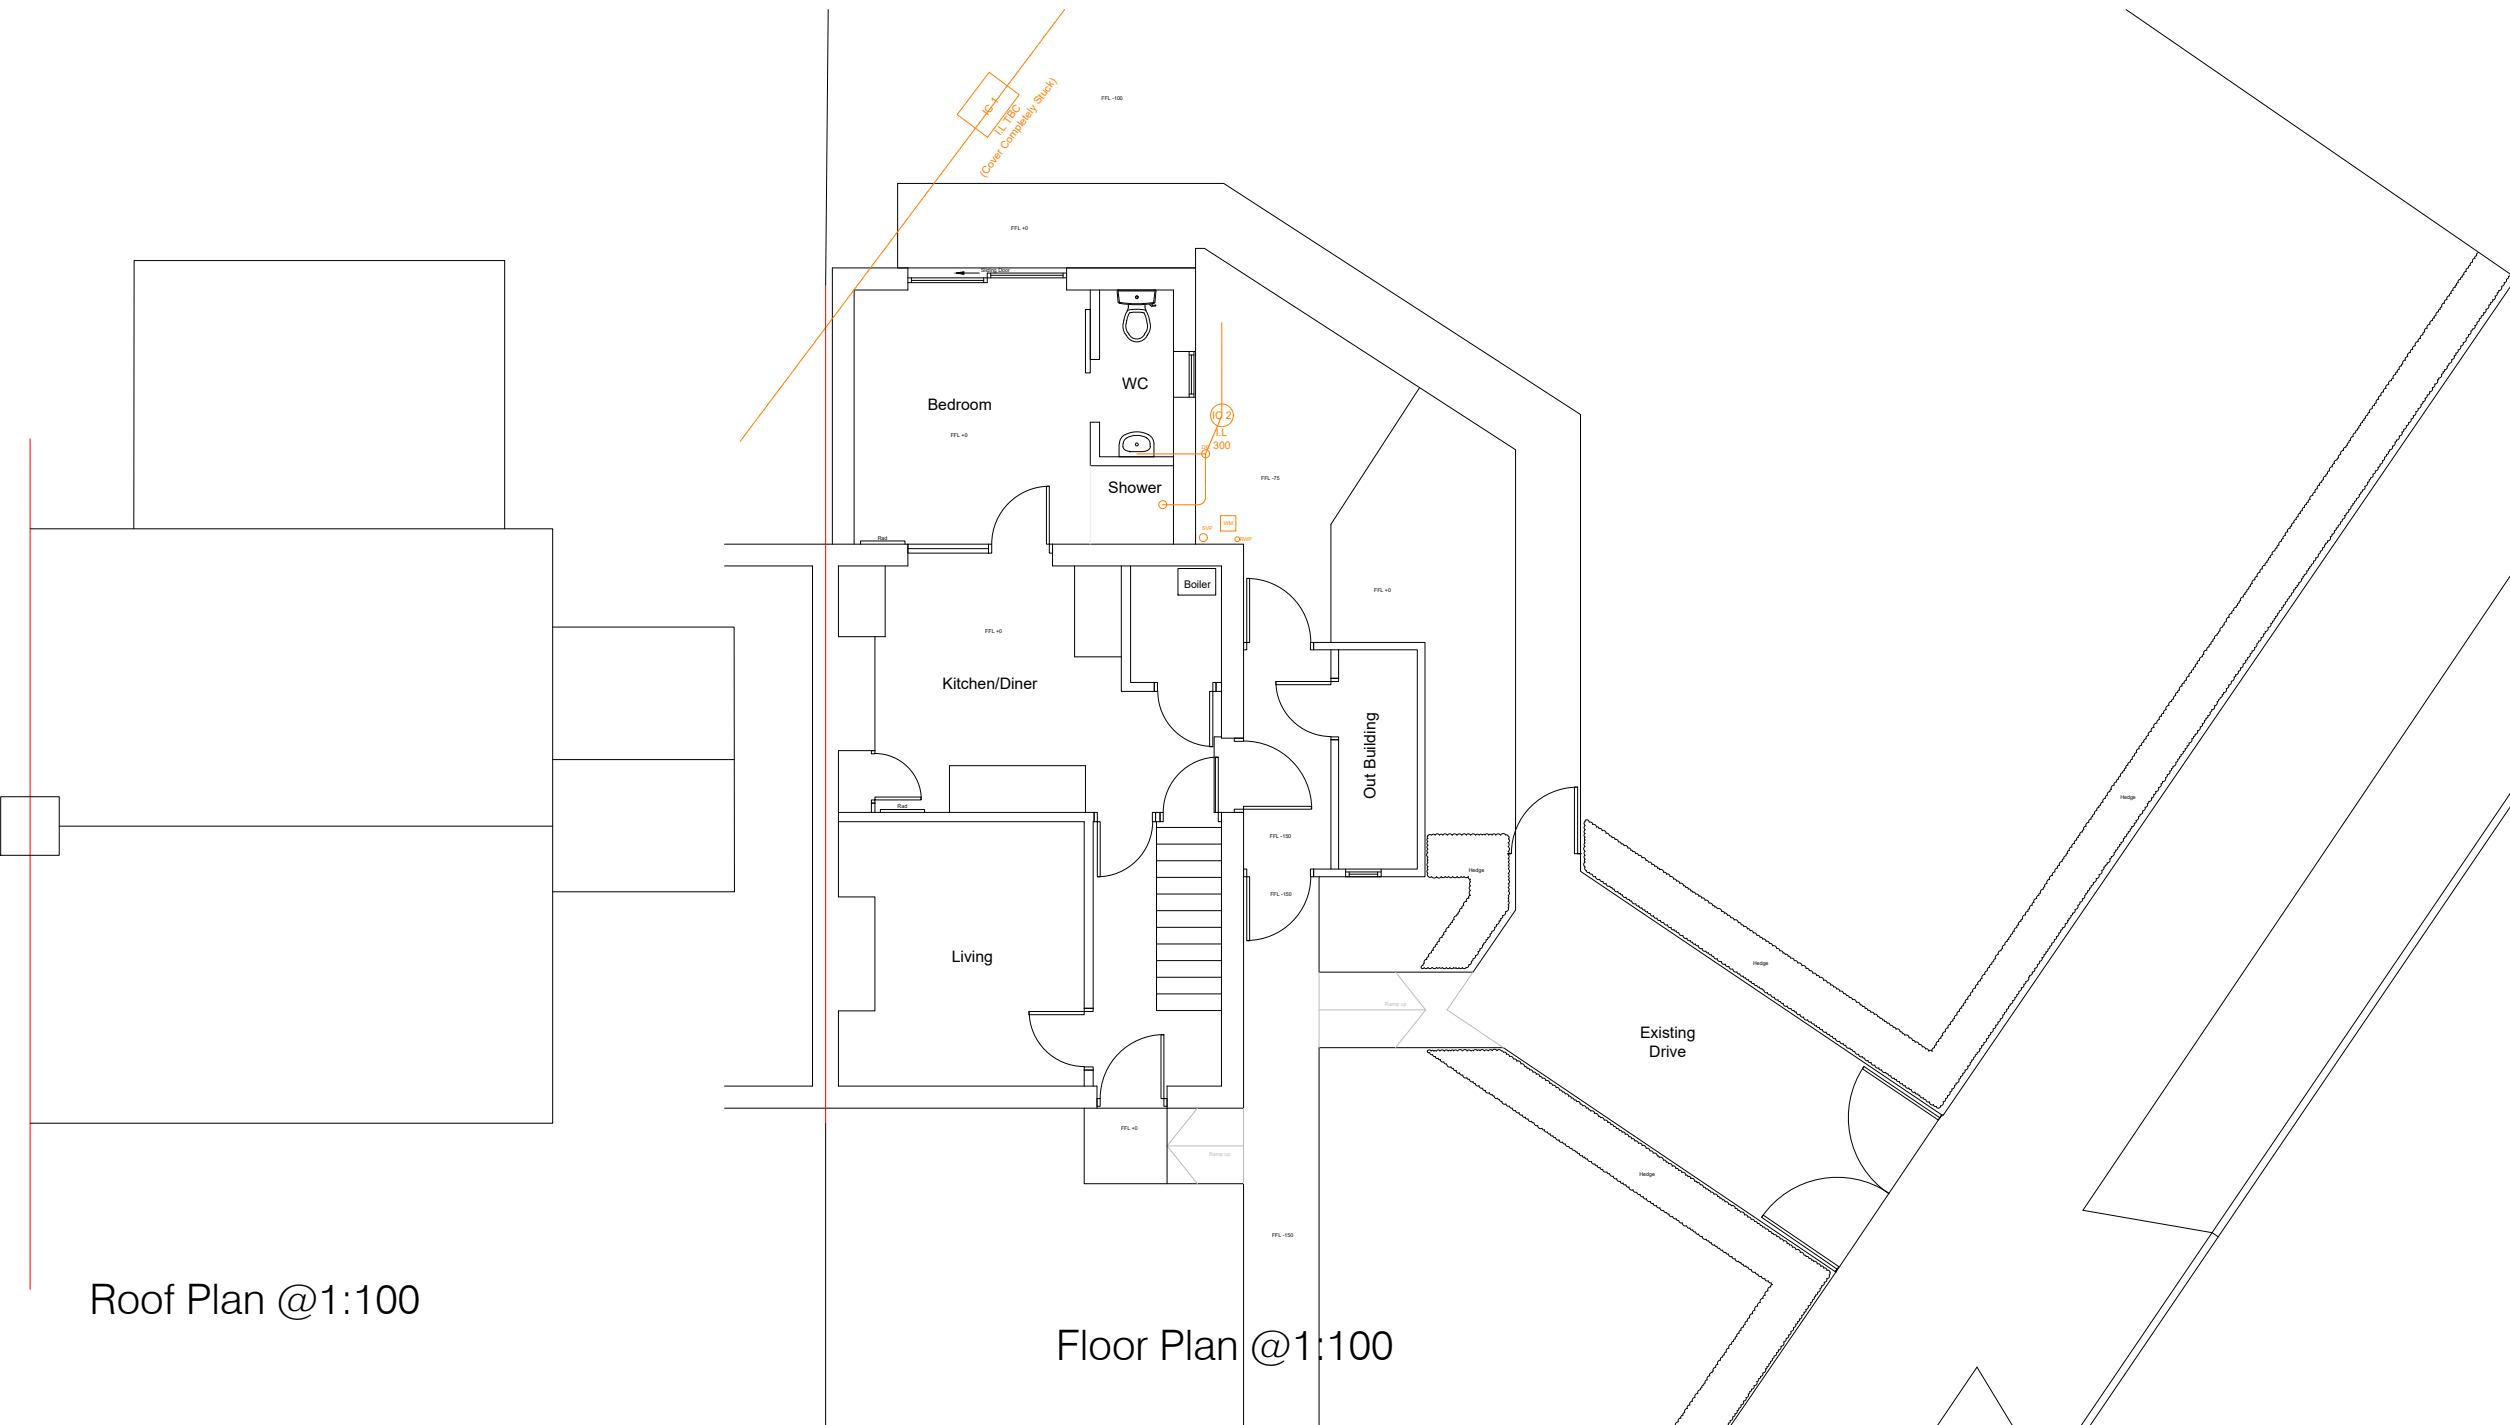

Roof Plan @1:100

Floor Plan @1:100

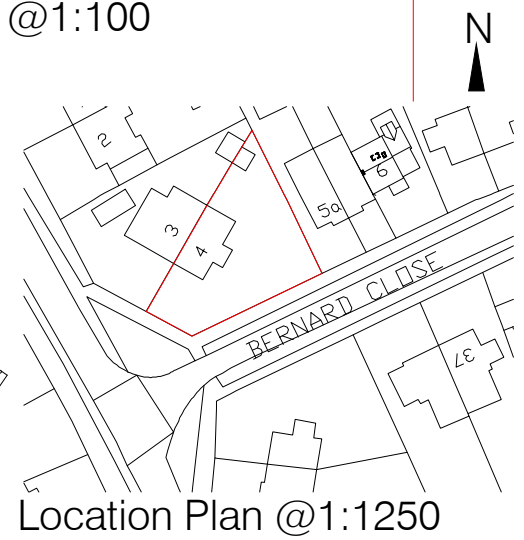

Location Plan @1:1250



revisions

project  
4 Bernard Close, Cuddington, Aylesbury,  
Buckinghamshire HP1 & OAJ

client  
Fairhive Homes Ltd

title  
Existing Drawings

scale As Plan@ A3 drg no rev  
date 30.10.23 **C29-23-101**  
drawn by HMD

**Peter North & Partners**  
CHARTERED SURVEYORS  
St Mary's Court, The Broadway, Amersham,  
Bucks, HP7 0UT

tel: 01494 784444  
fax: 01494 784407  
email: info@pnpssurveyors.co.uk



This drawing and the works depicted are the copyright of Peter North and Partners Chartered Surveyors and may not be reproduced or amended in any form except by written permission. No liability will be accepted for amendments made by other persons.