





Gross External Area : 298m<sup>2</sup>  
 Gross Internal Area : 250m<sup>2</sup>

## Planning


Rev.	Date	Description	Drawn
------	------	-------------	-------

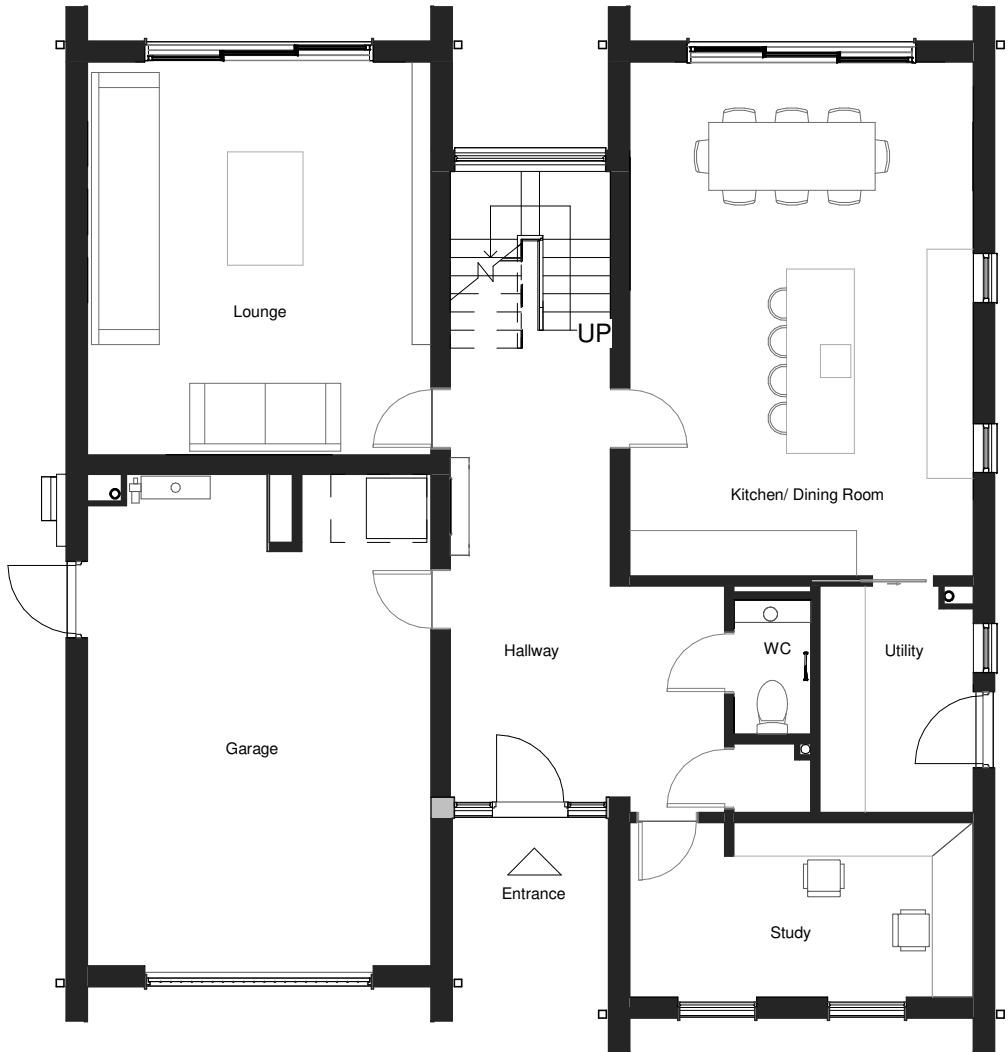

Ground Floor Plan

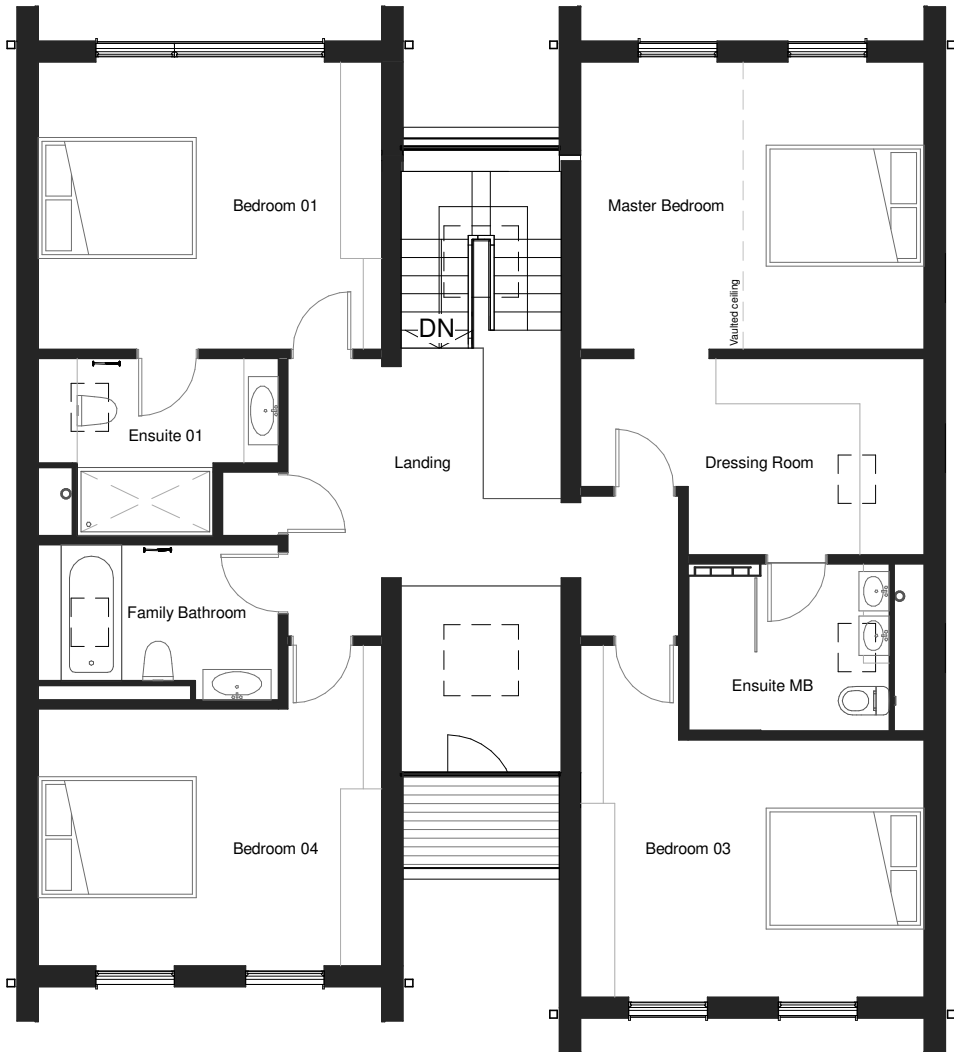

First Floor Plan

 

# Palmer+ Partners

Darren Jones  
 22041 - Land to the rear of Orchard Cottage, Main Street,  
 Grendon Underwood, HP18 0SJ  
 House Type B3

22041 PL 110

Proposed Floor Plans - B3  
 Scale: 1 : 100 @A3  
 Date: Jan 24  
 Drawn by: MH