

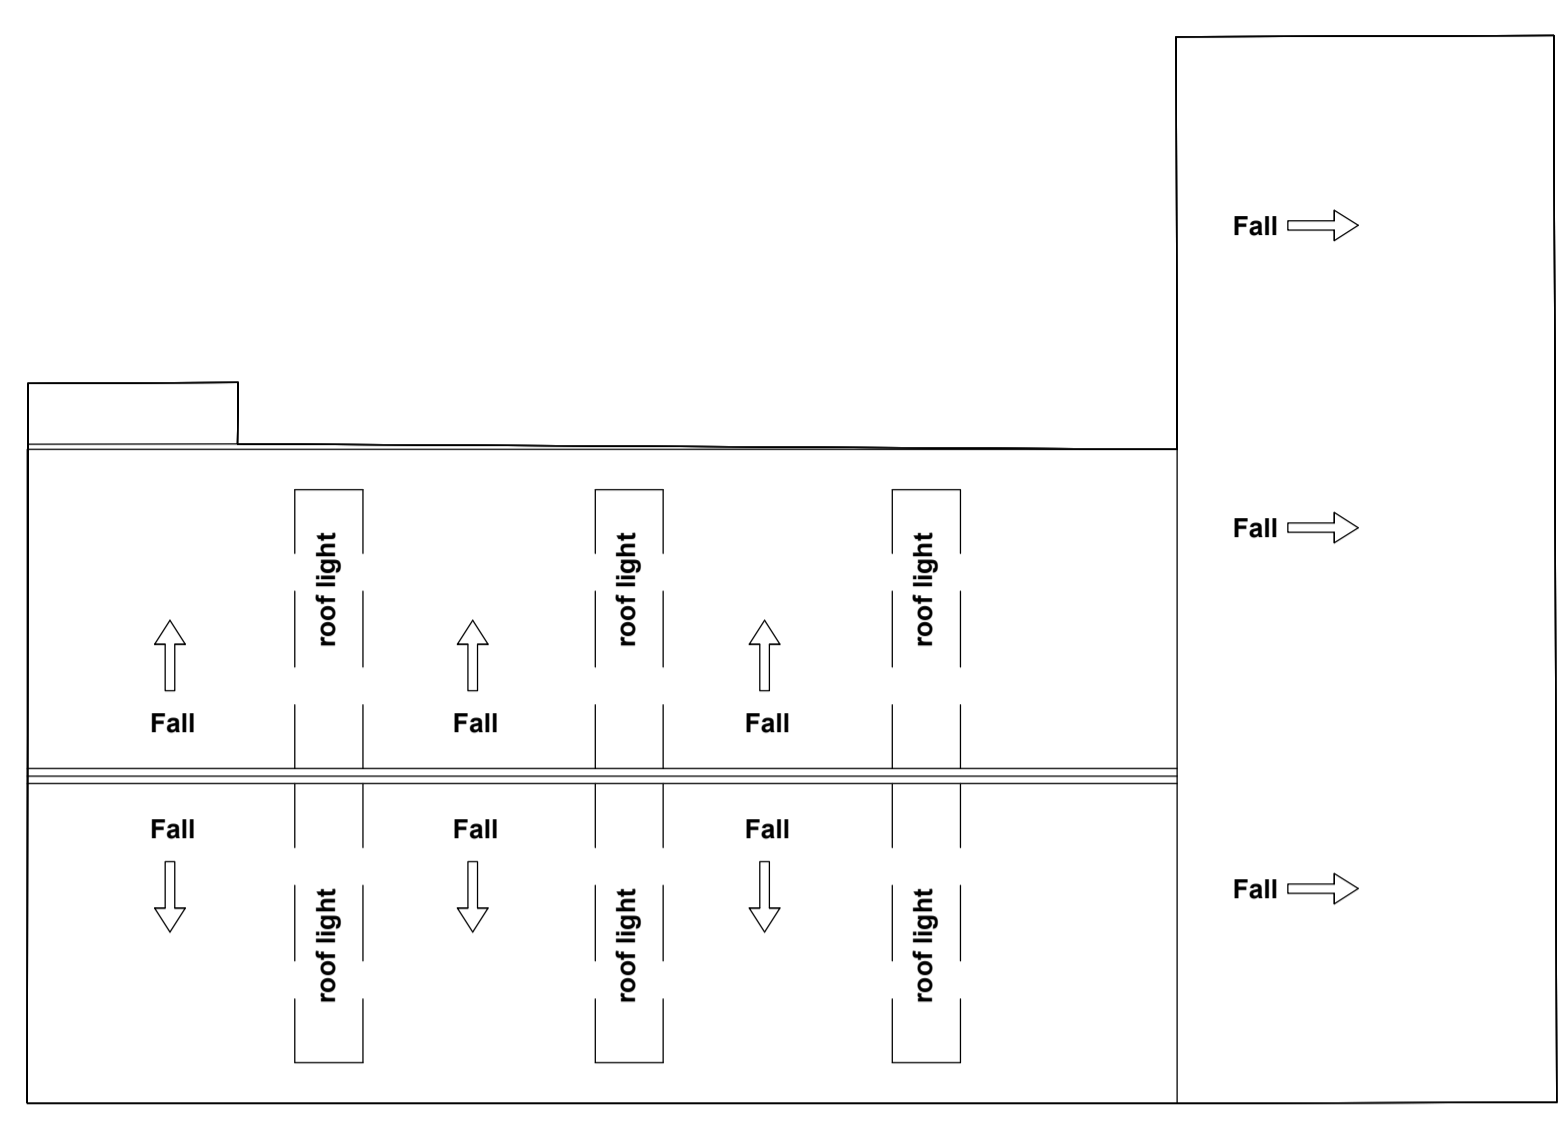


DO NOT SCALE from this drawing. Only figured dimensions are to be taken from this drawing. The Contractor must verify all dimensions on site before commencing any work or shop drawings. The Contractor must report any discrepancies to the Architect before commencing work. If this drawing exceeds the quantities taken in any way, the Architect is to be informed before work is initiated. Work within The Construction (Design and Management) Regulations 1994 is not to start until a Health & Safety Plan has been produced. This drawing is Copyright and must not be reproduced without consent of Northern Counties Design & Development Ltd.

General notes:-

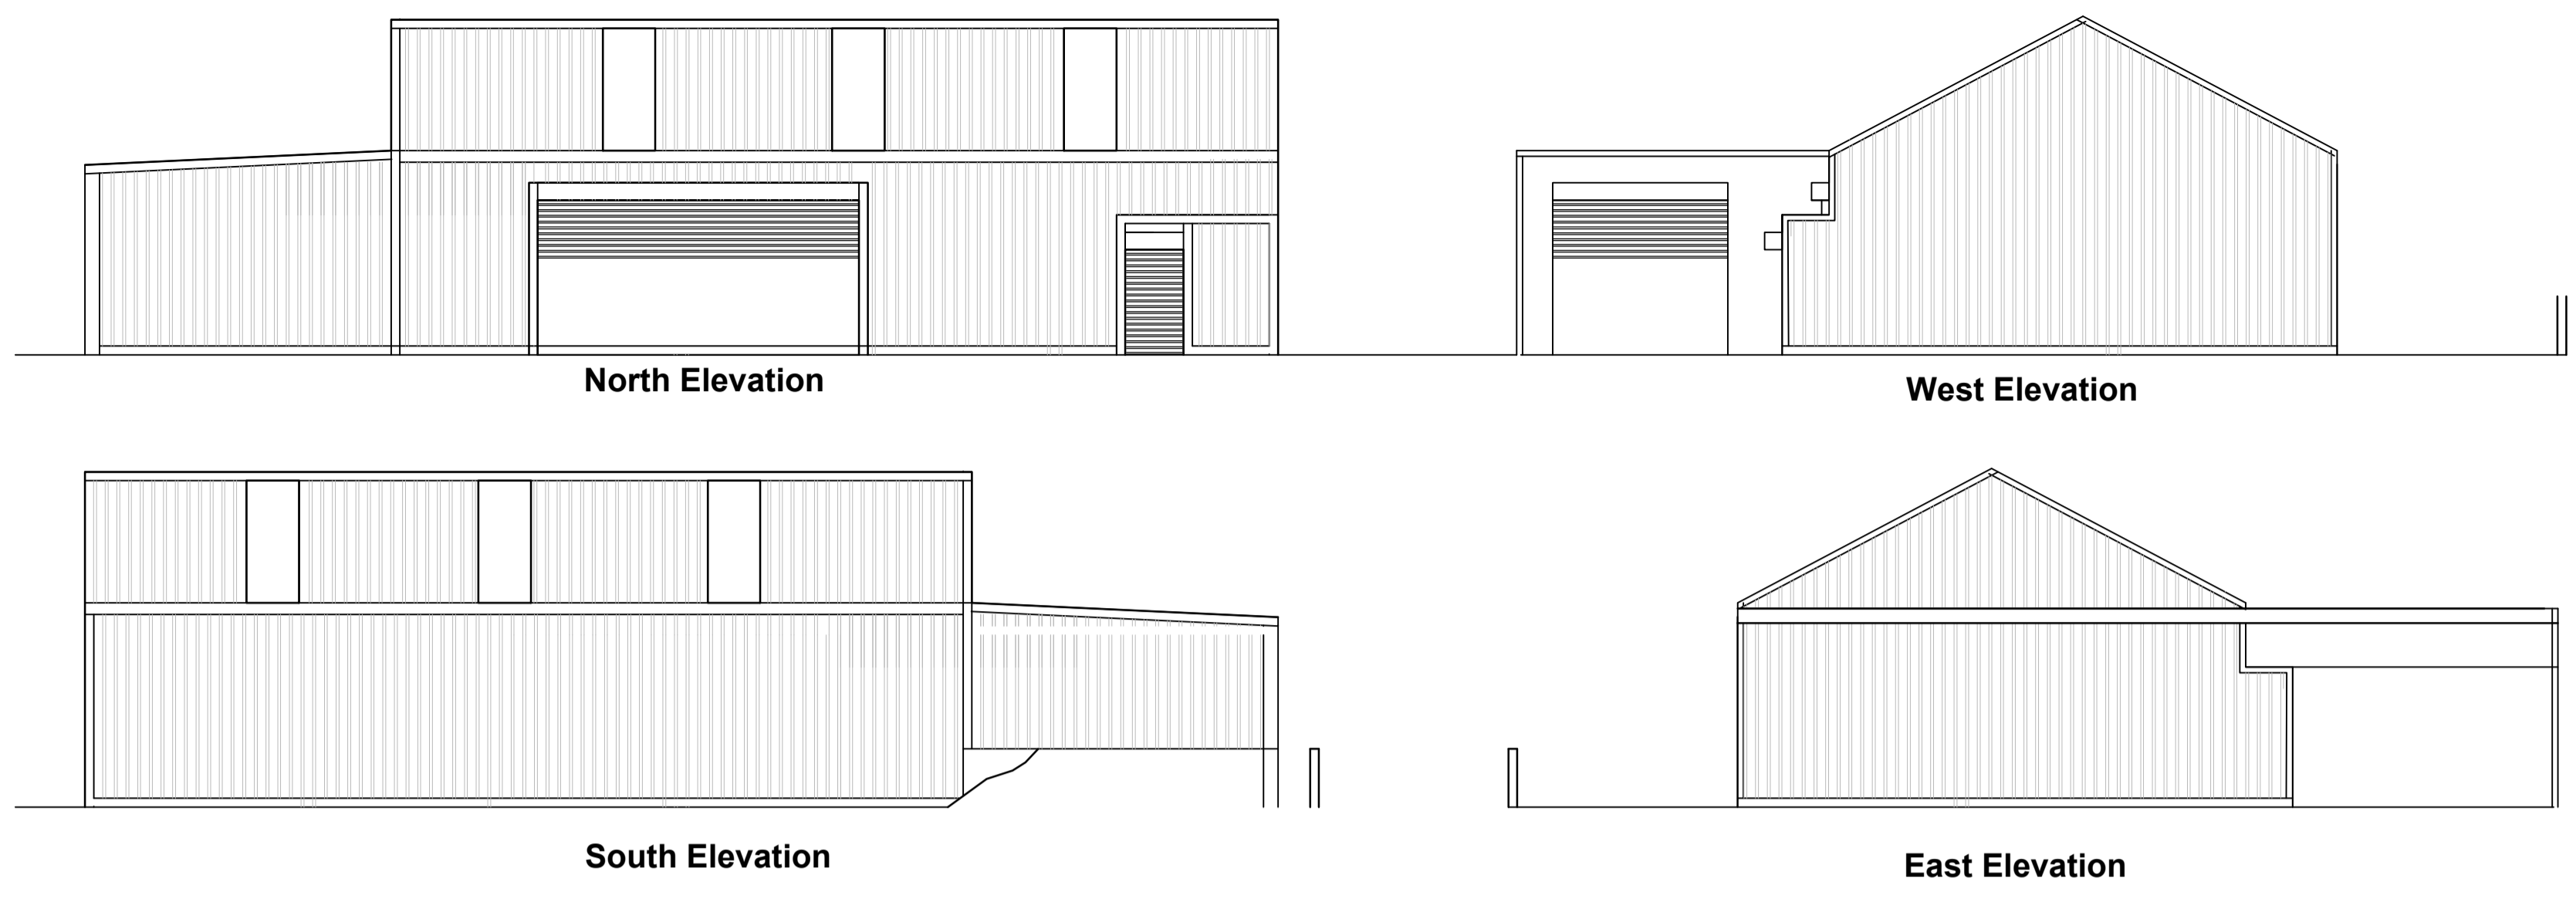

Existing roof plan

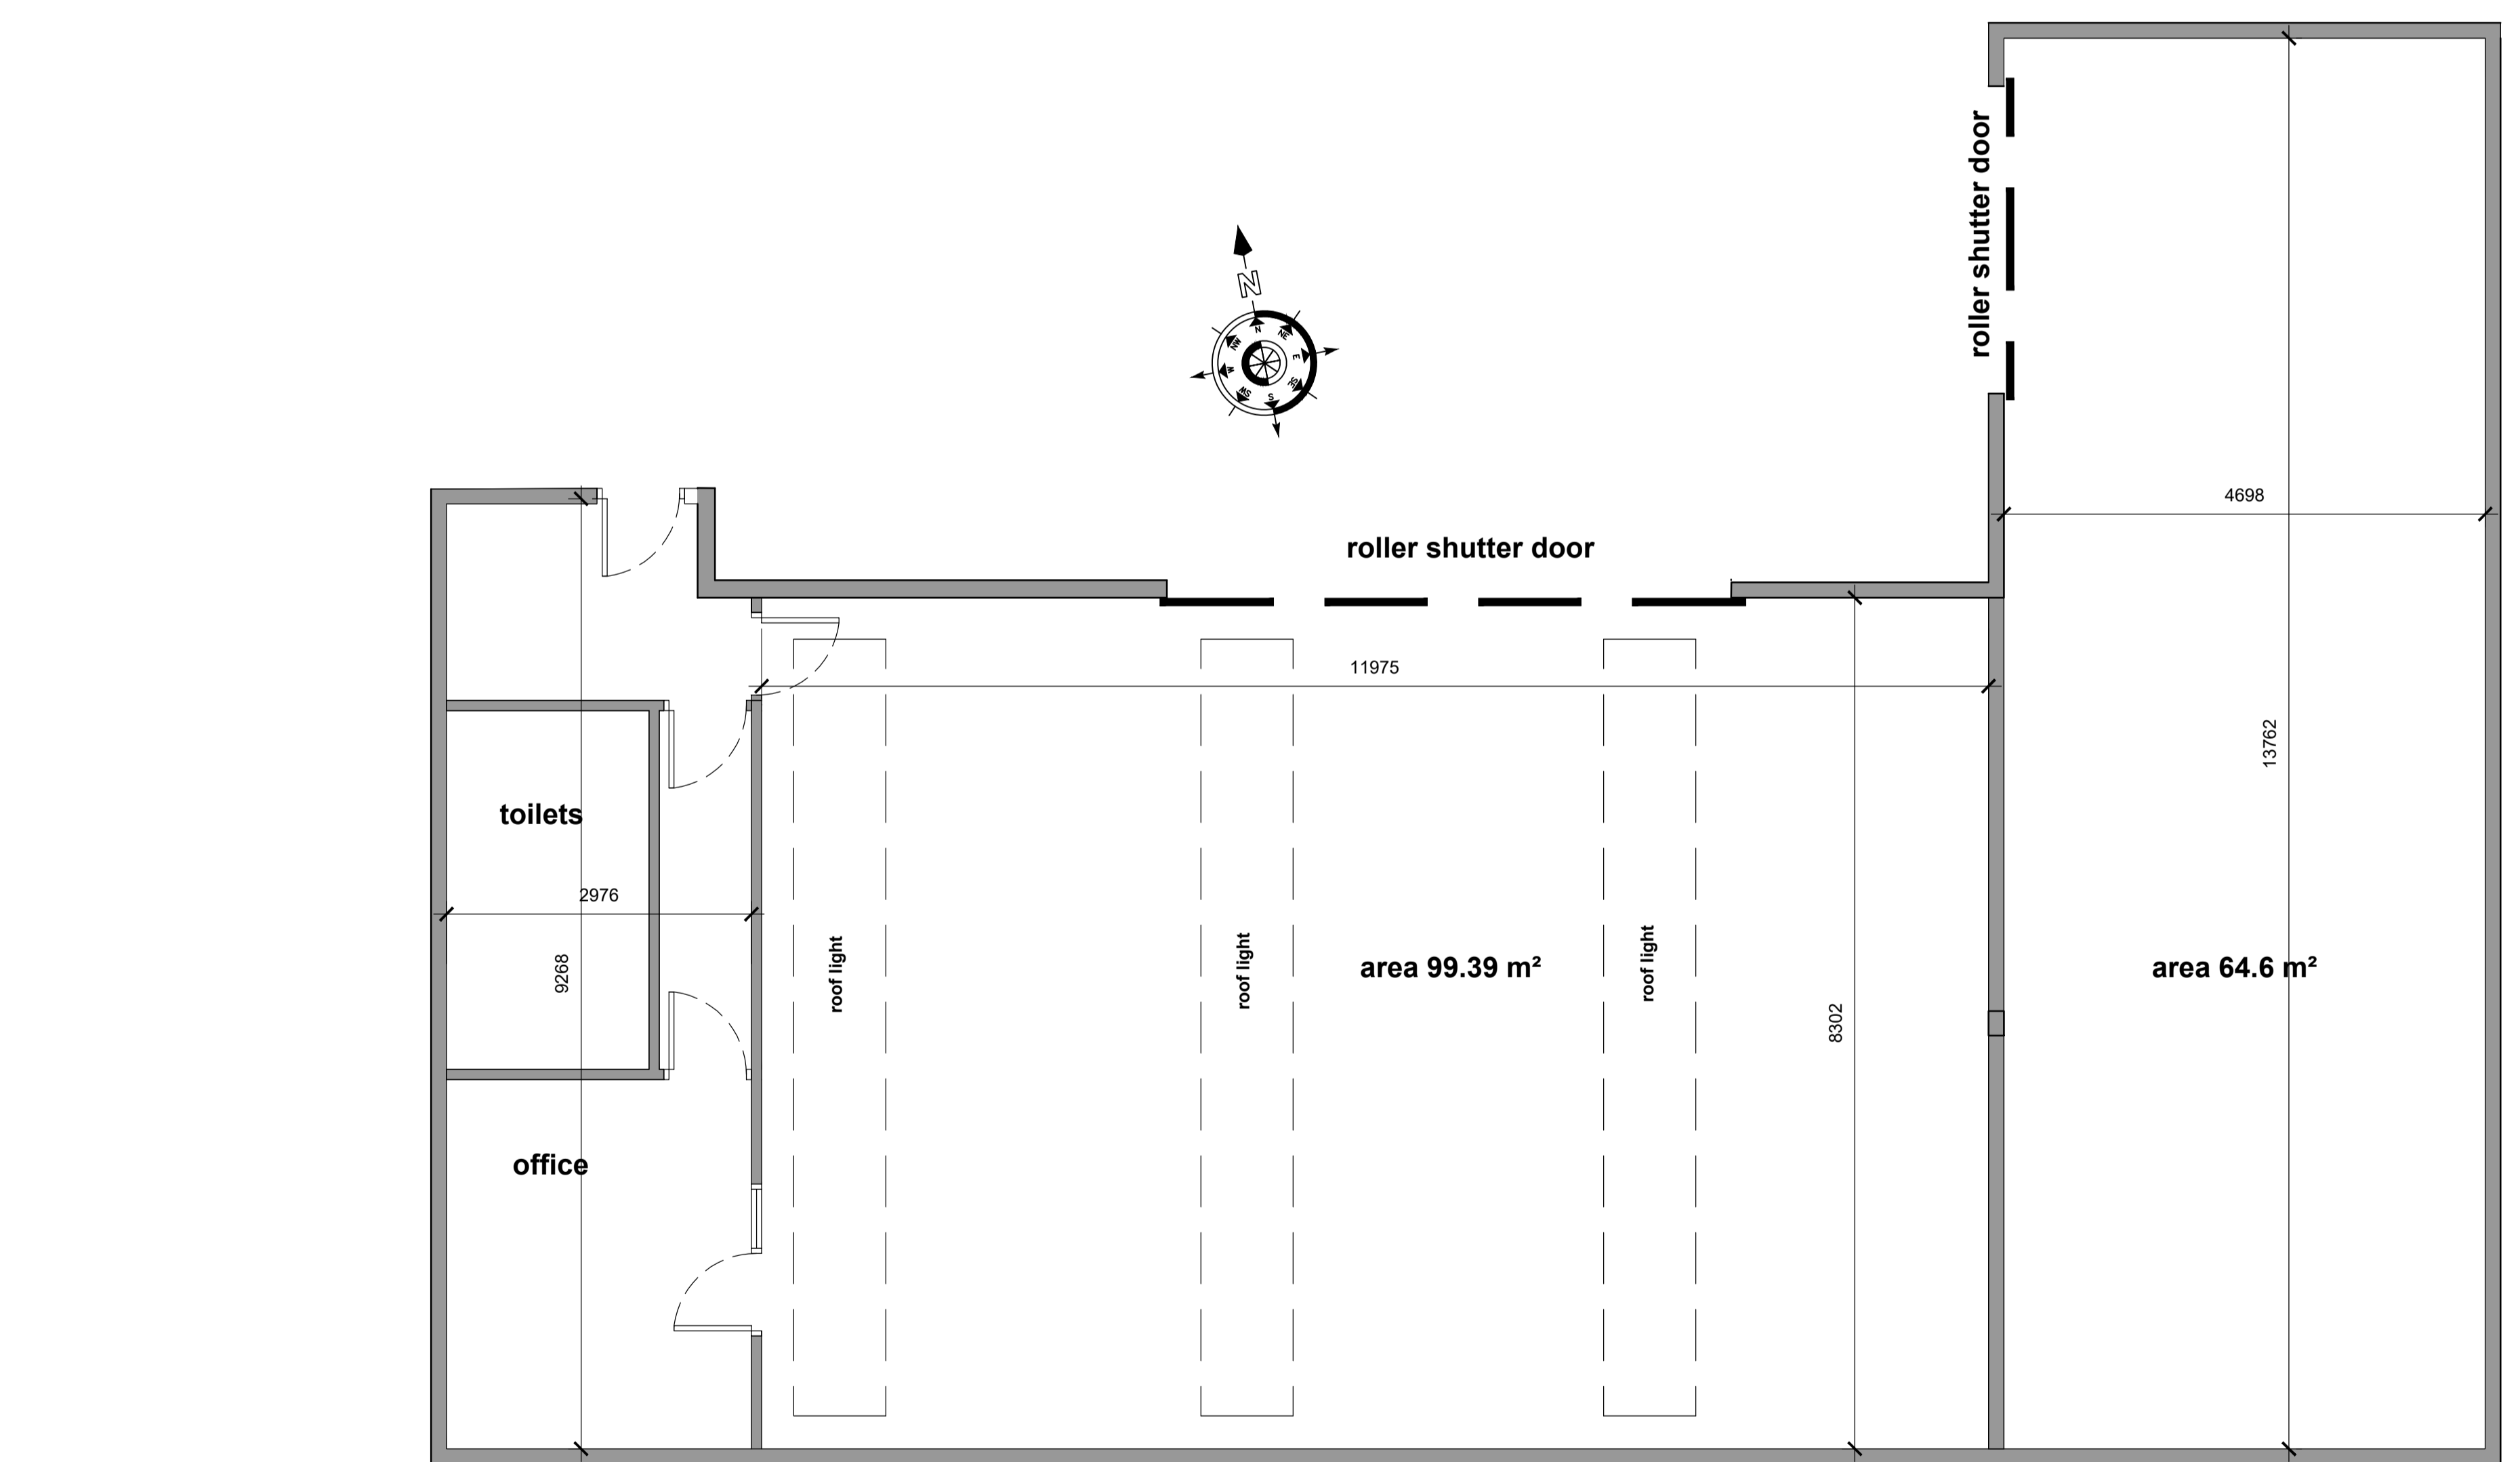


Existing Plan



1:1250 Location Plan

ISSUE	DESCRIPTION	DRN	ORIG	CHK	APP	DATE
A	Existing drains & access gate added	DSW	DRN			June 18

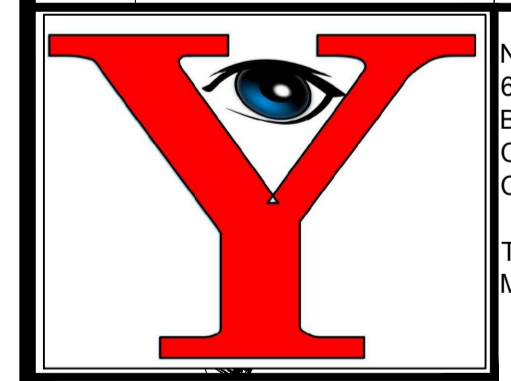

Northern Counties Design
 6, The Green,
 Billy Row,
 Crook
 Co. Durham DL15 9TA.
 Tel :- 01388 765590
 Mob :- 07443902737

northerncountiesdesign@hotmail.co.uk

CLIENT: Mr. Paul Beal
 37 St. Cuthberts Way
 Bishop Auckland DL14 6DY

PROJECT:
 The weighbridge Garage, Eldon
 Bishop Auckland DL4 2QT

DRAWING TITLE:
Existing Plans & Elevations

SCALE: 1:100& 1:50	DRAWING NR: 23-10-01	REV:
DSW	DATE: July 2023	
ISSUE: Planning		