

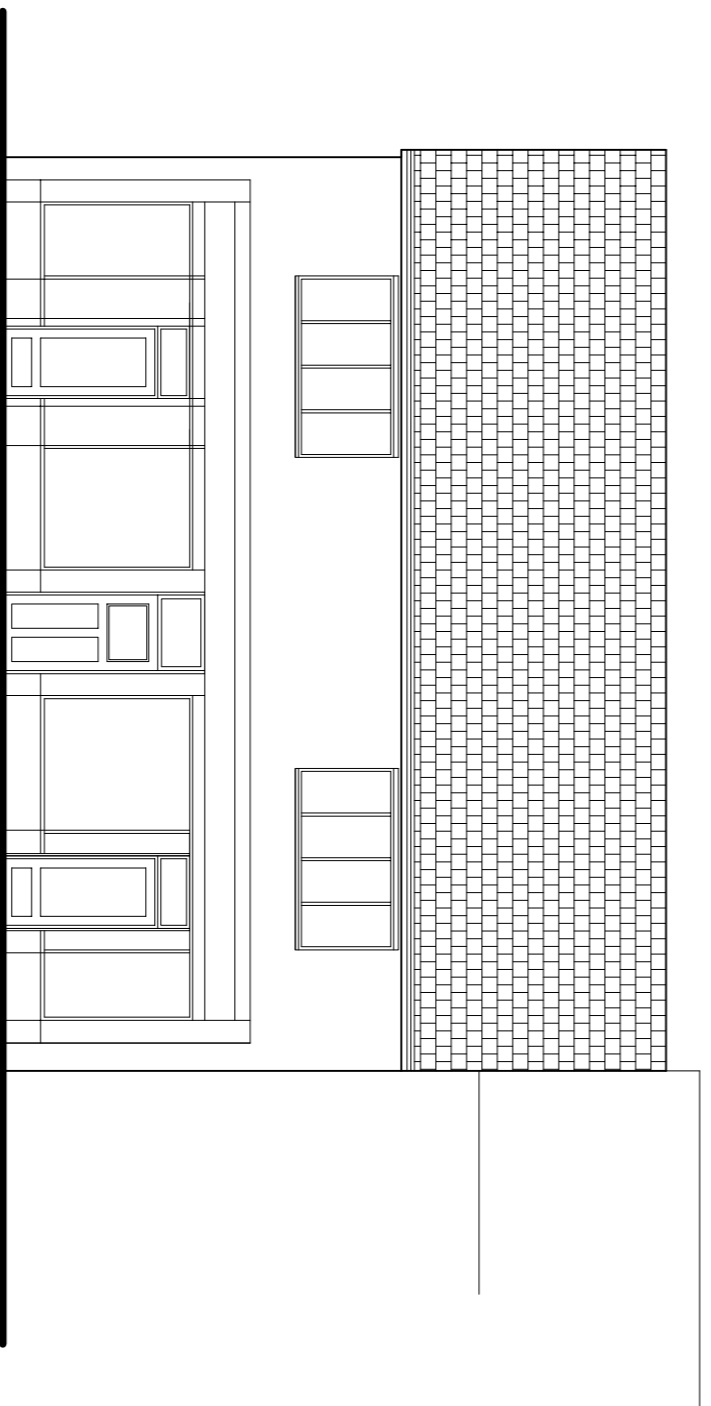



Existing Ground Floor

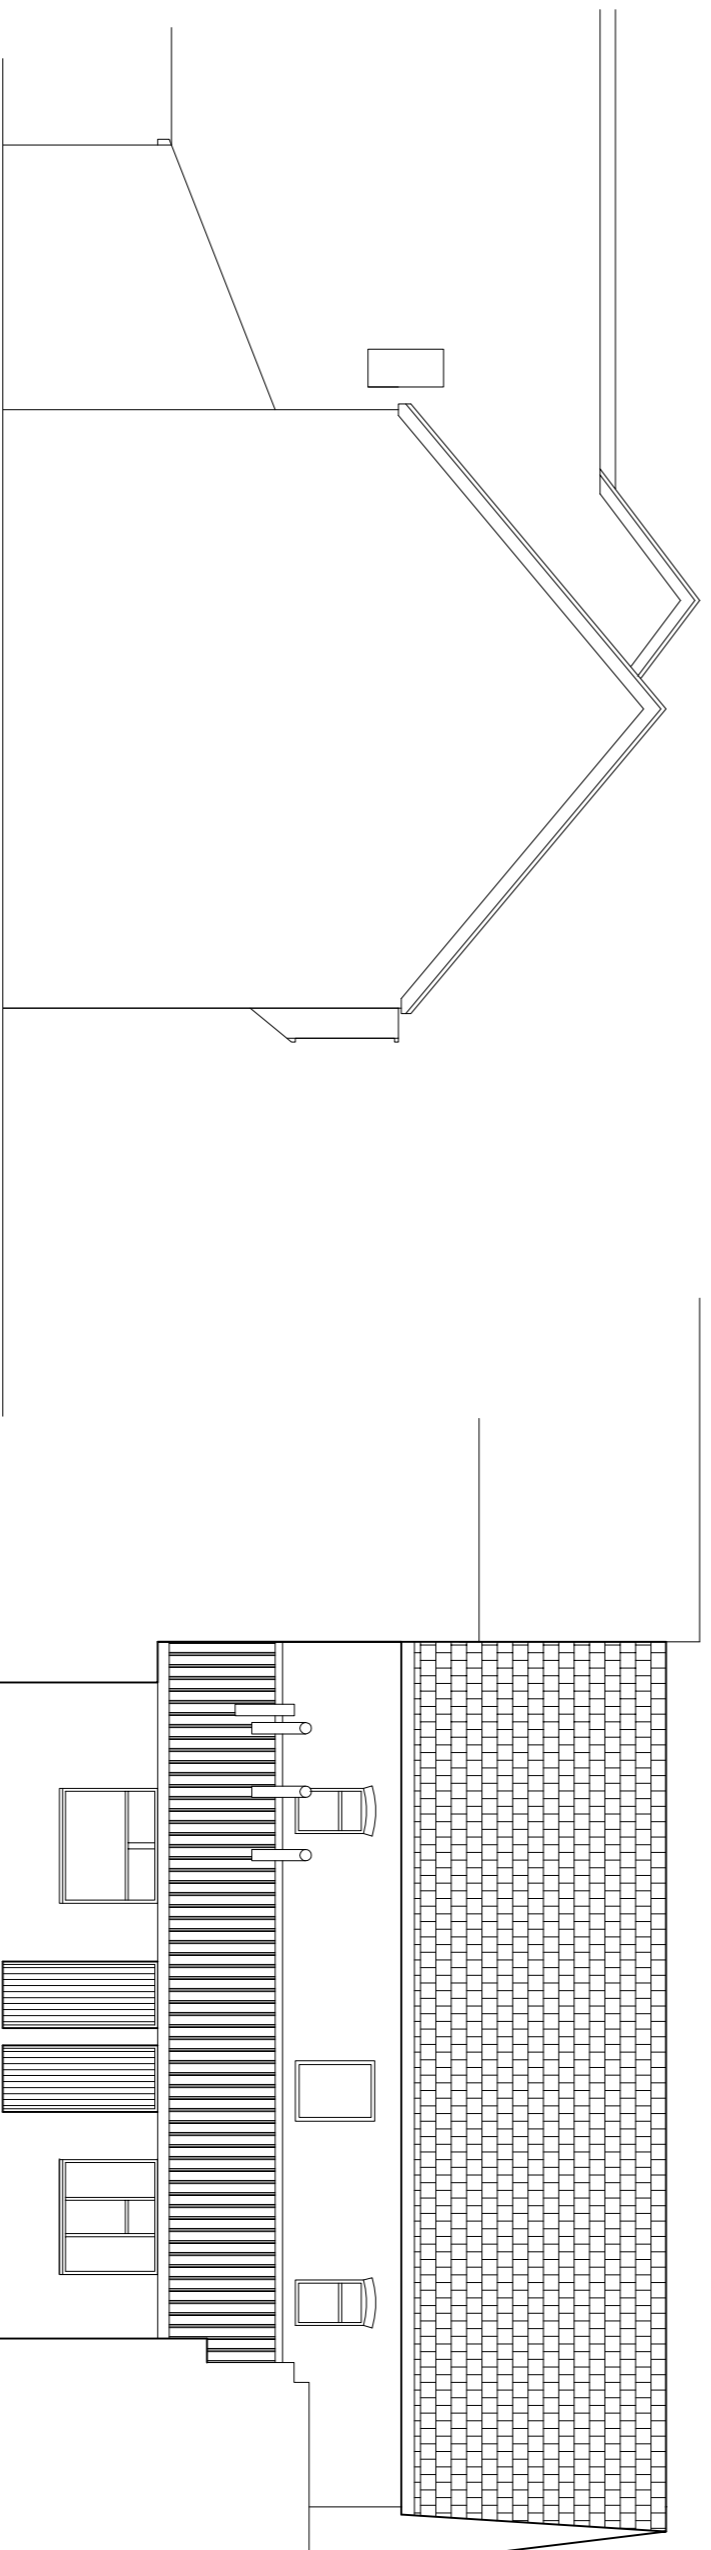

Existing Front Elevation (No changes)

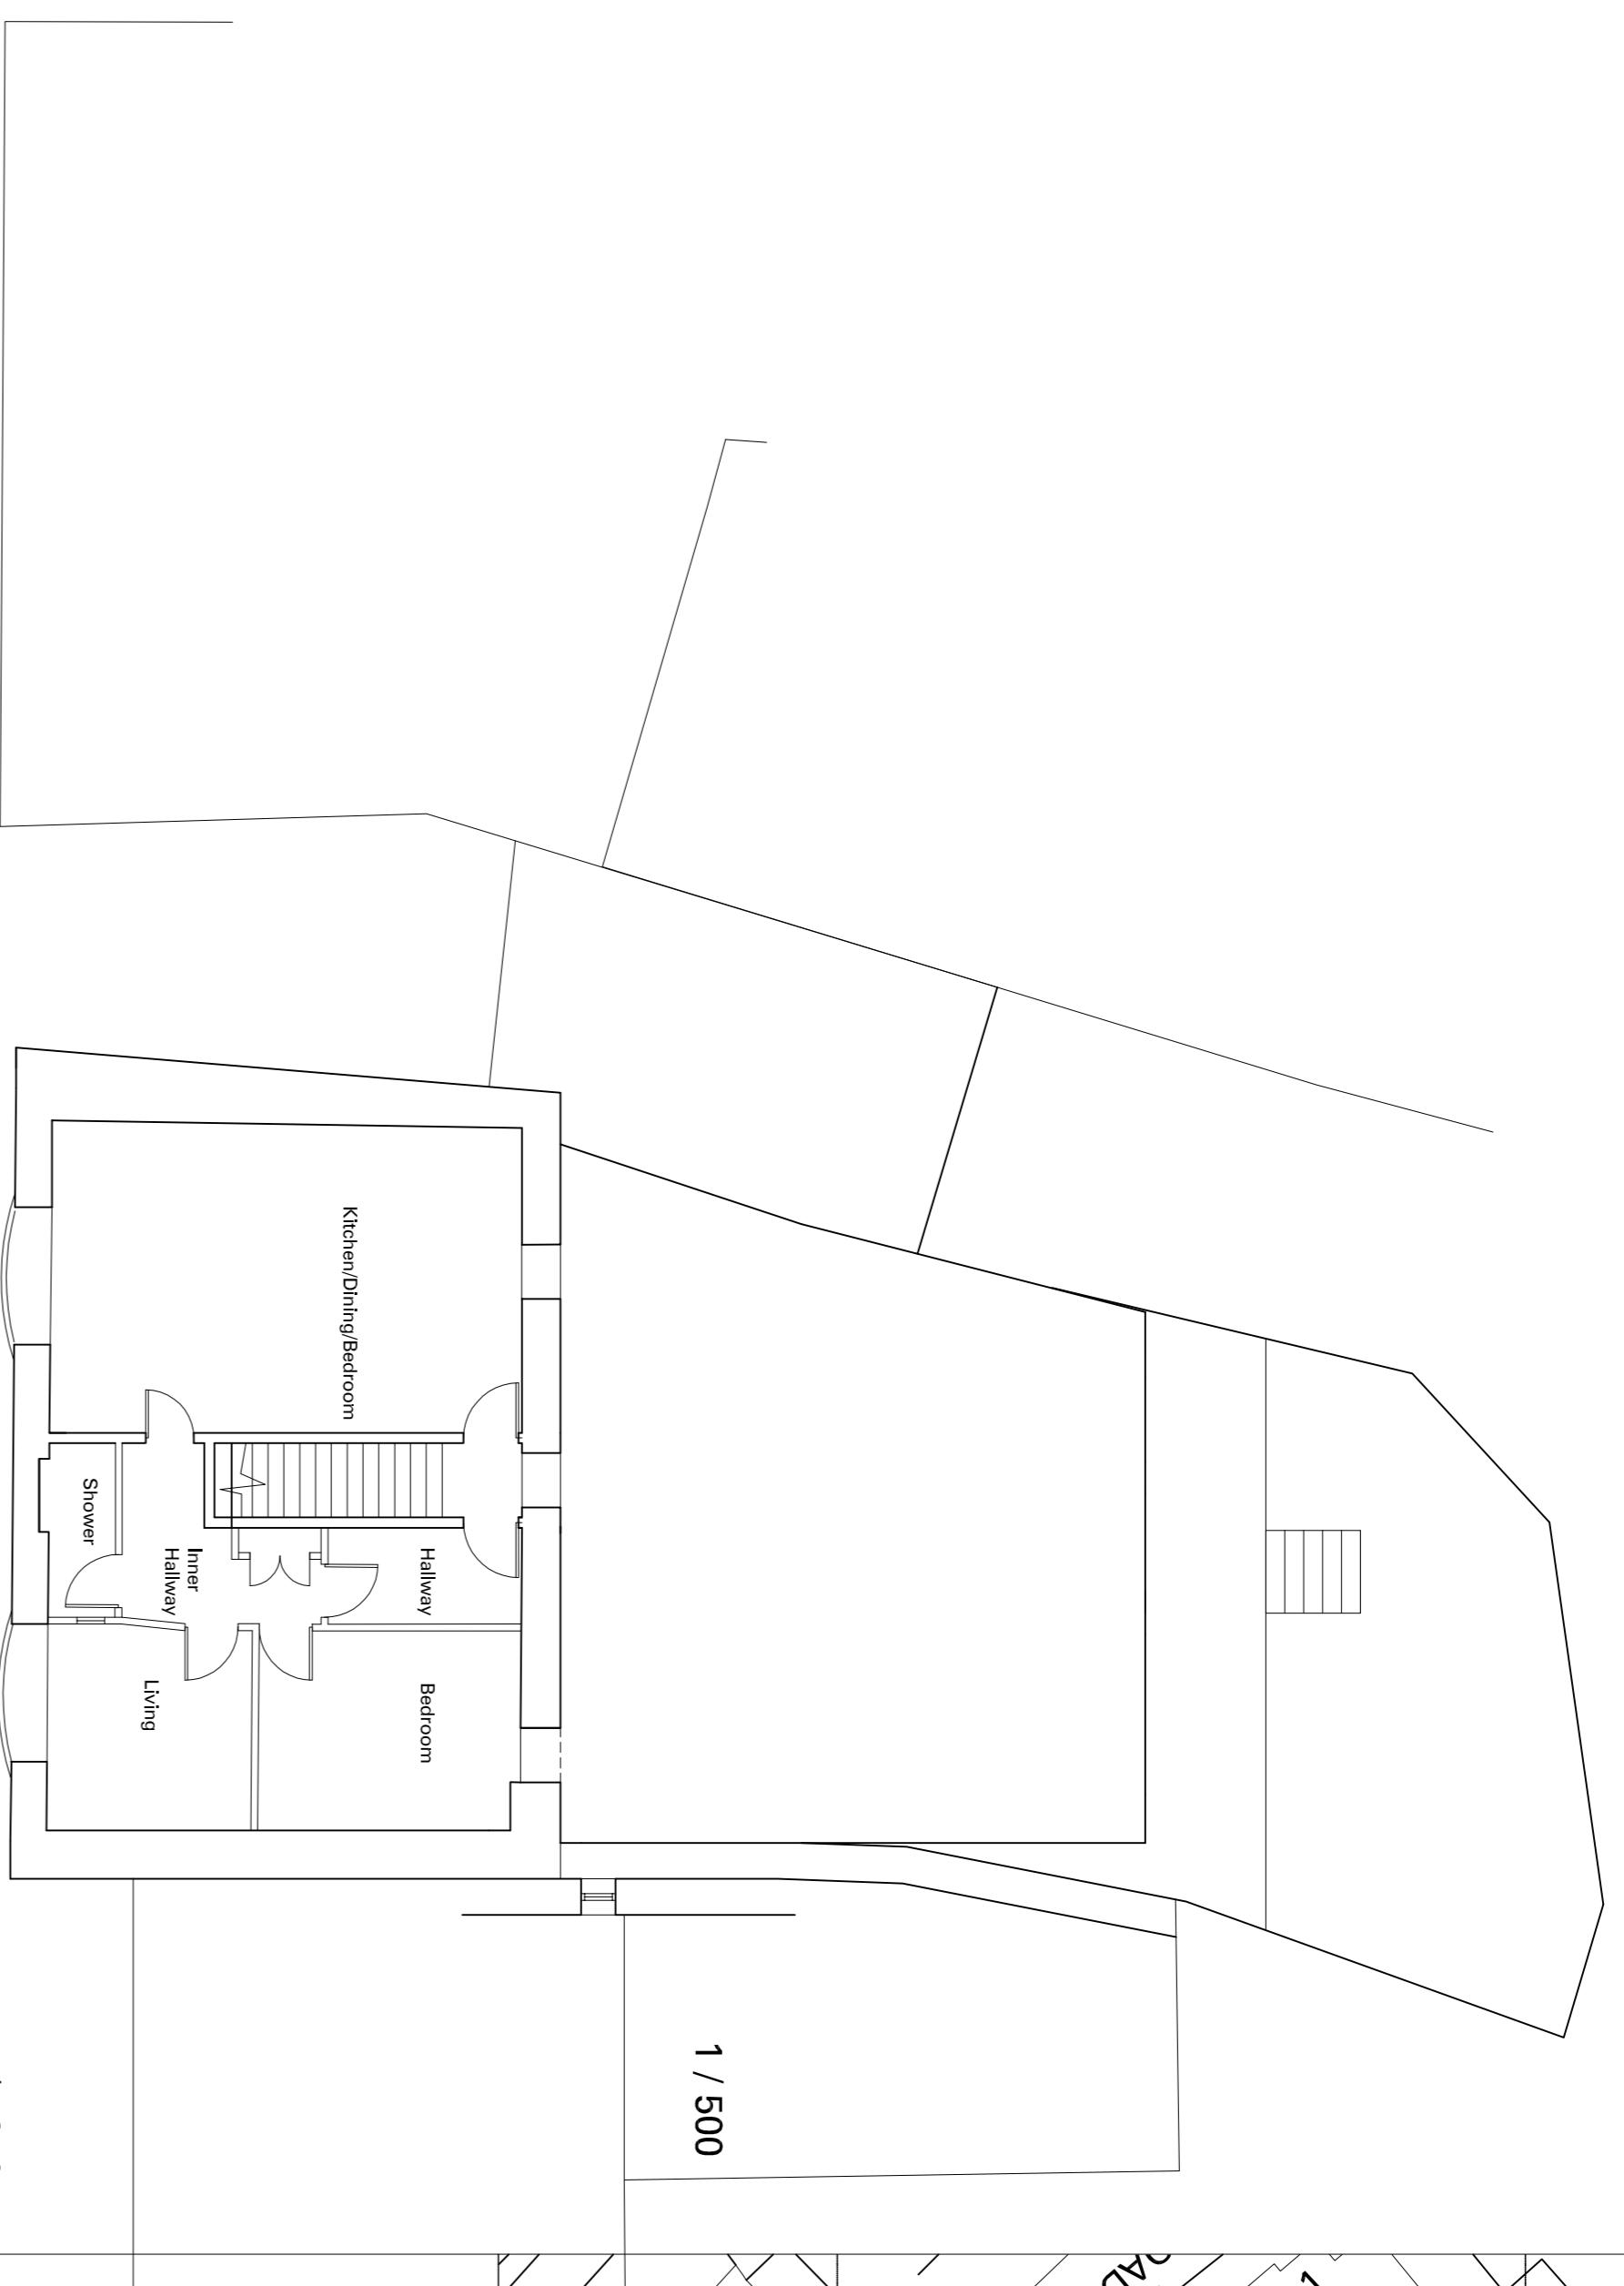

Existing Side Elevation

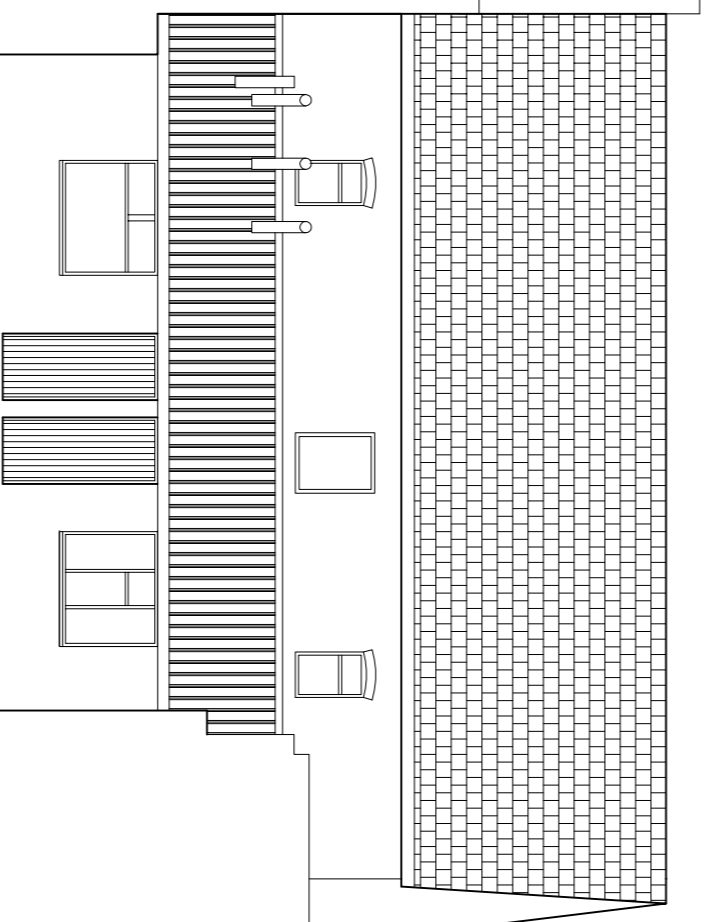

Existing Rear Elevation



See Application
P1089/17/FUL.
(Nov 2017)

Revision

43 High Street Lydney
 Gloucestershire GL15 5DD
 Tel: 01594 343154
 Fax: 01594 343135
 e-mail: info@fdharchitecture.com

CLIENT:
Lydney Laundrette

PROJECT:
Alterations to Shops at 51-53, High St., Lydney Glos

DRAWING:
Plans of Existing

SCALE: DATE:
1/100@A1, 1/200@A3 March 2017

DWG No: REVISION:
2317-02 F

This drawing is copyright of FDH Ltd.
Use figured dimensions only. Do not scale.
Report all discrepancies to FDH Ltd.