




Existing Ground Floor

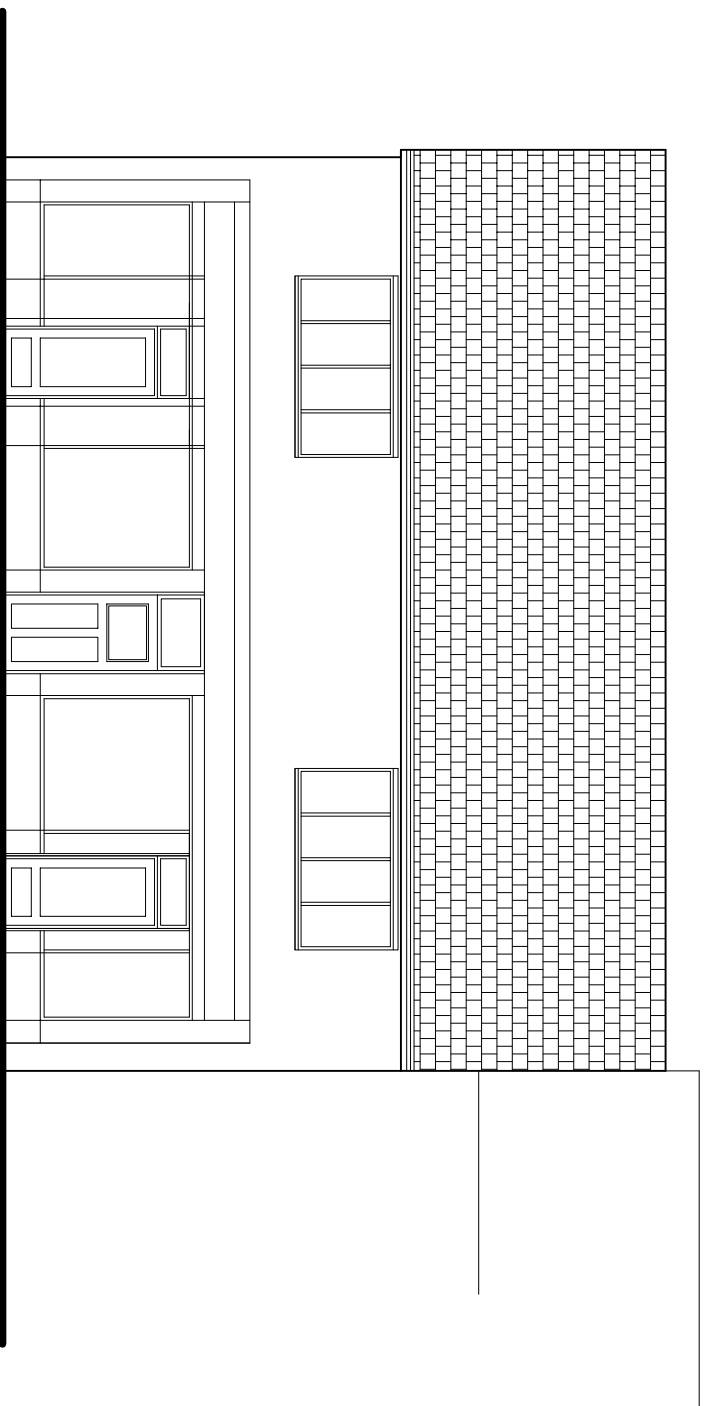


Existing Front Elevation (No changes)

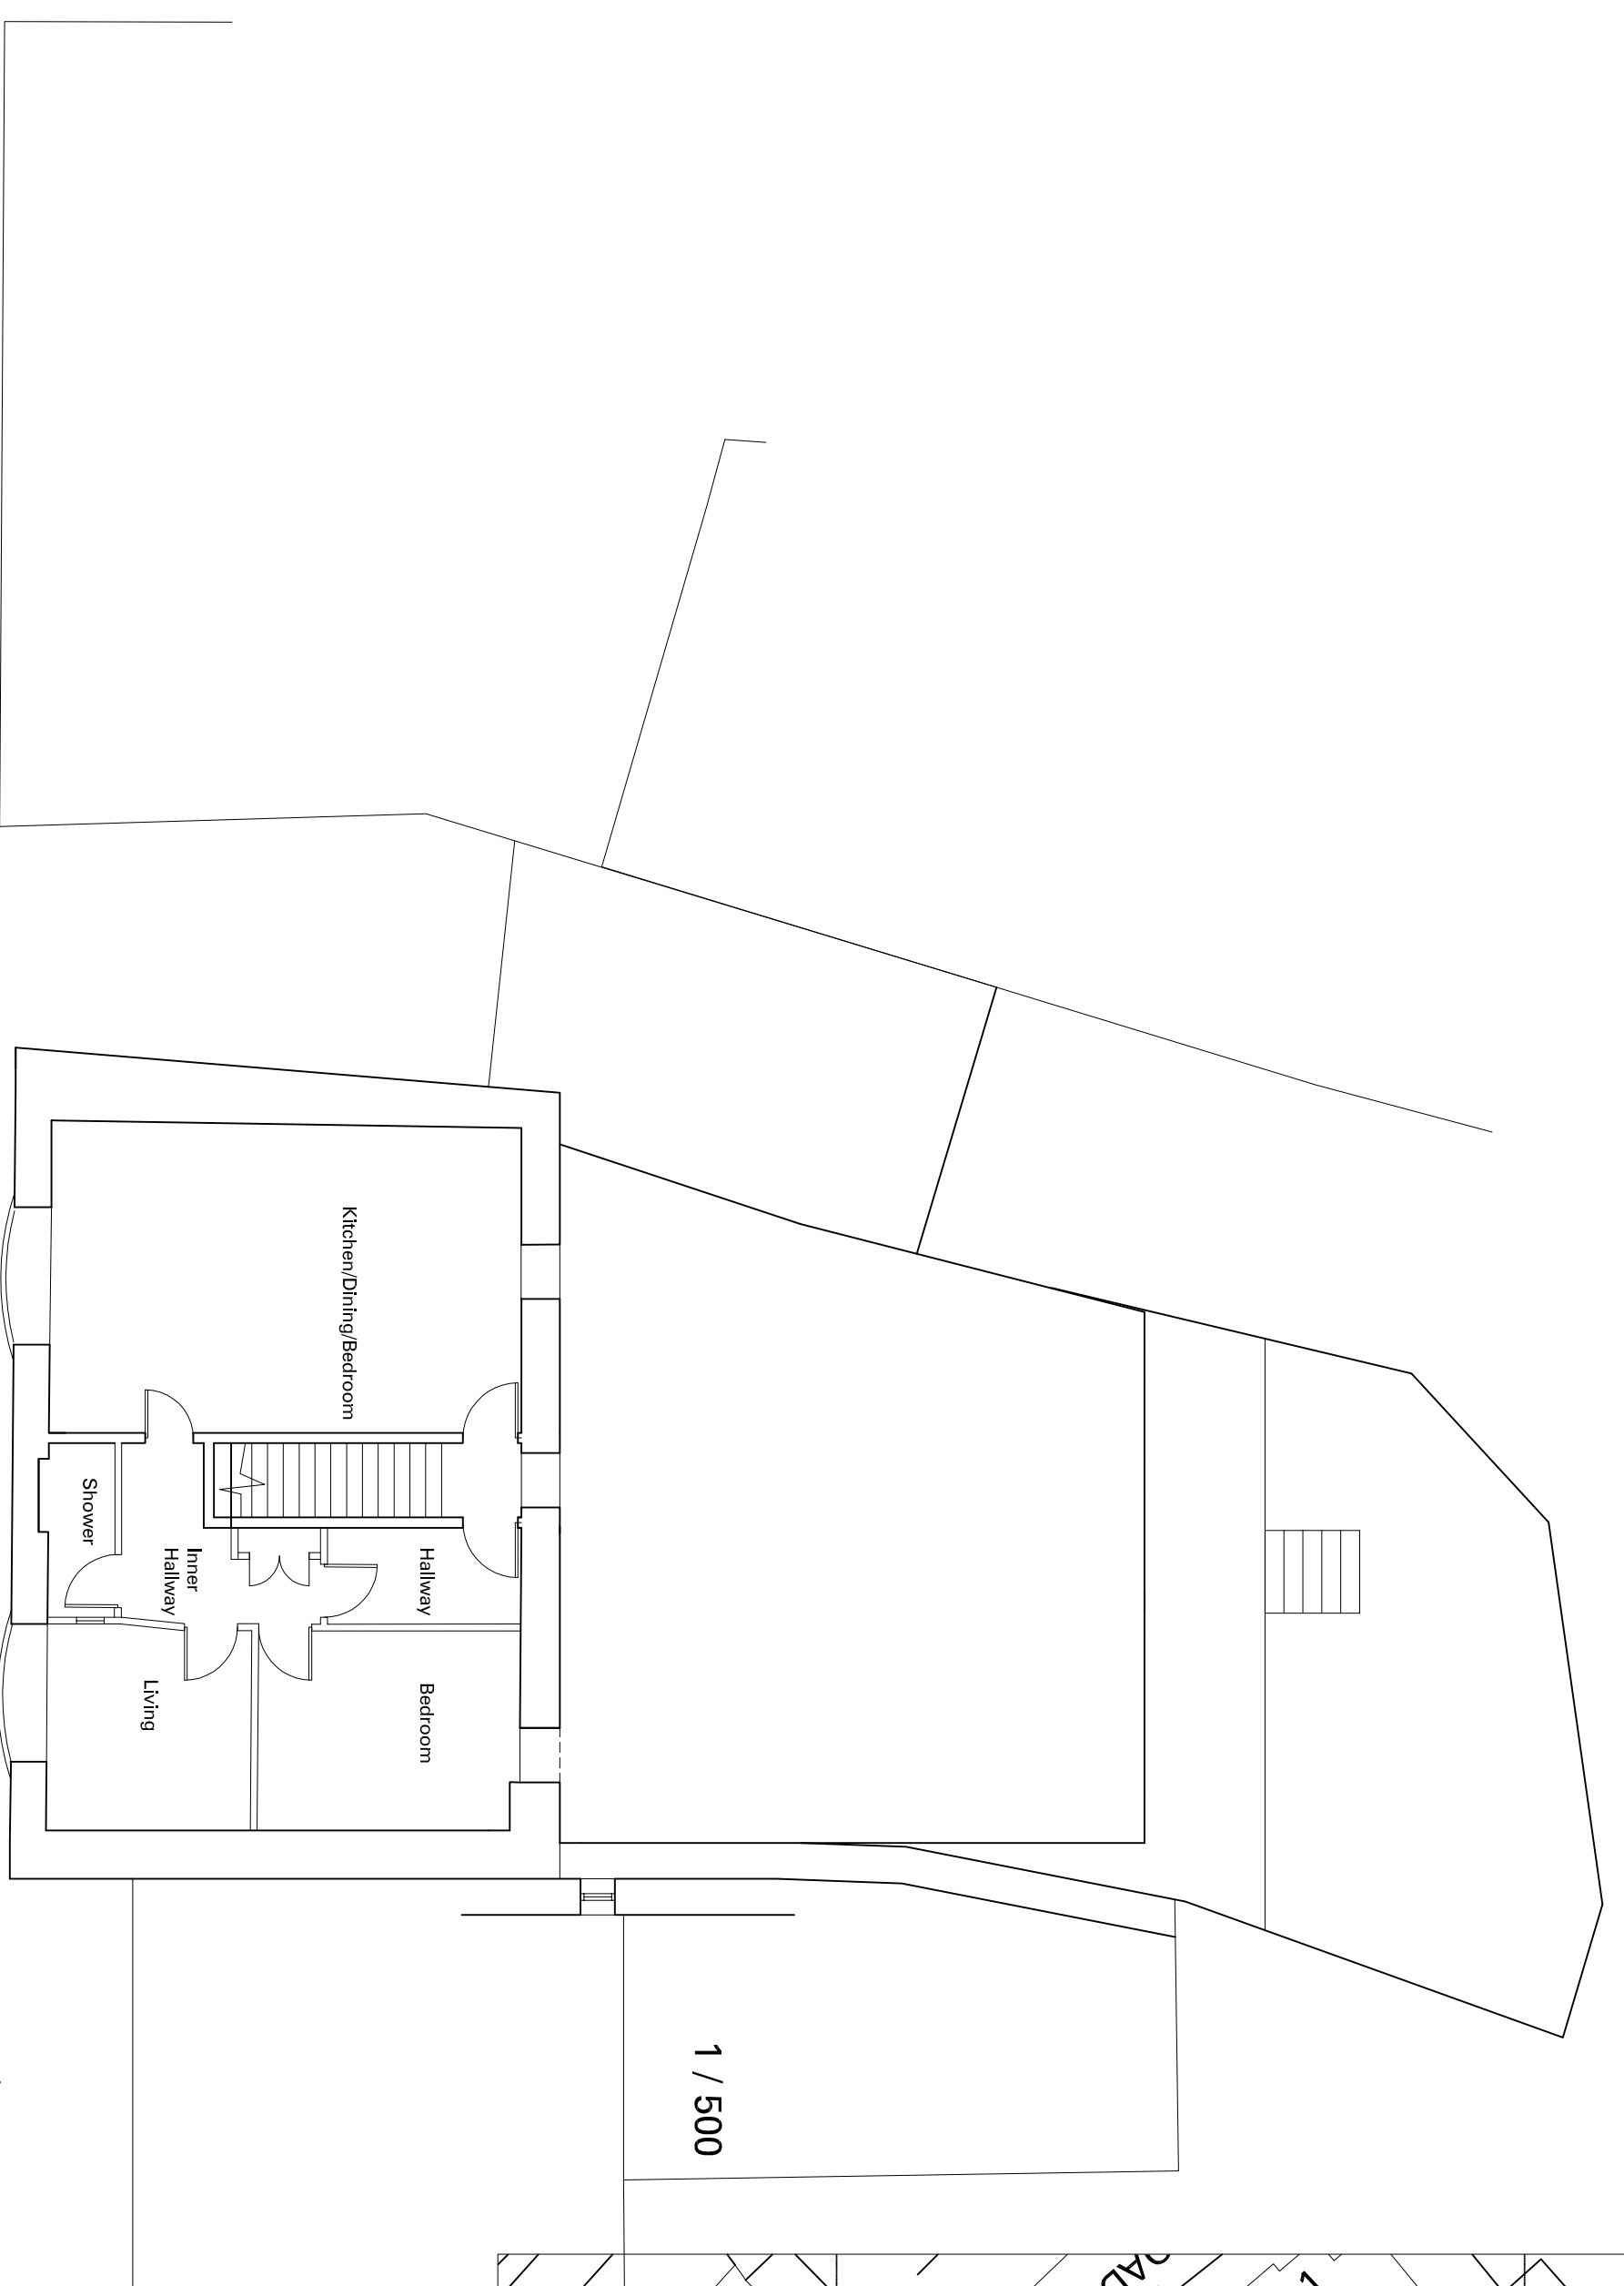



1 / 1250

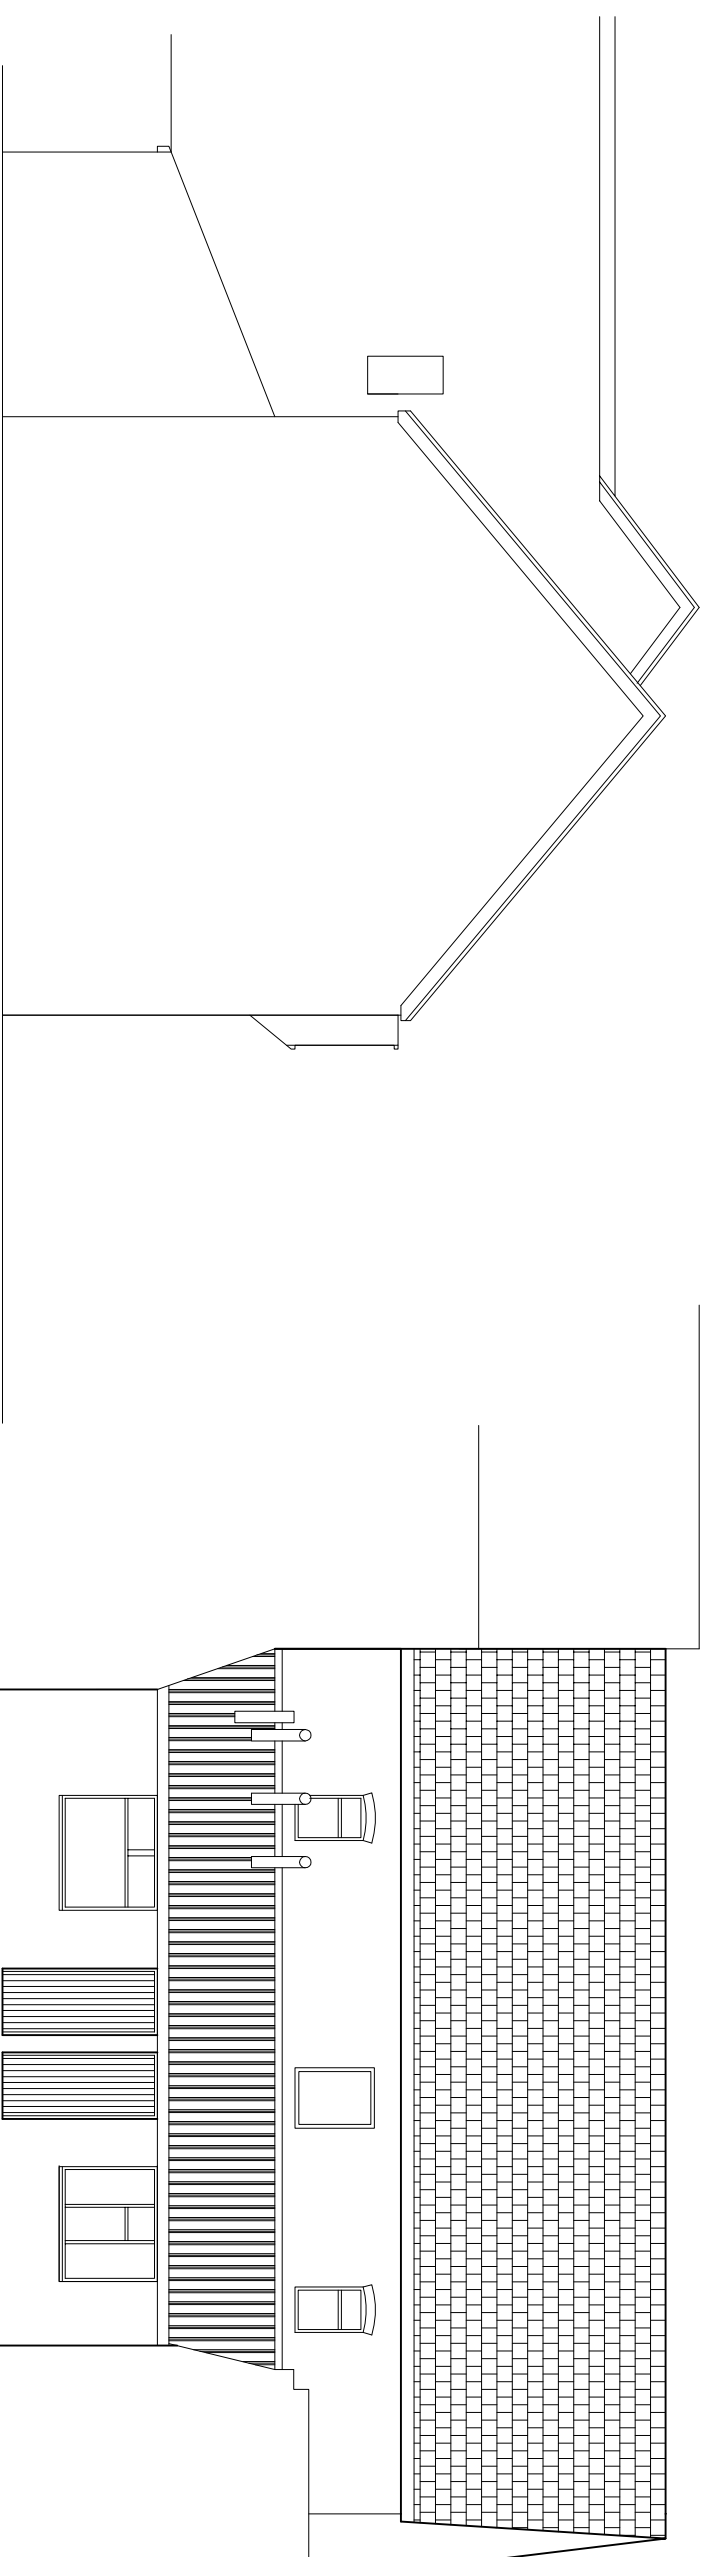

Existing Side Elevation

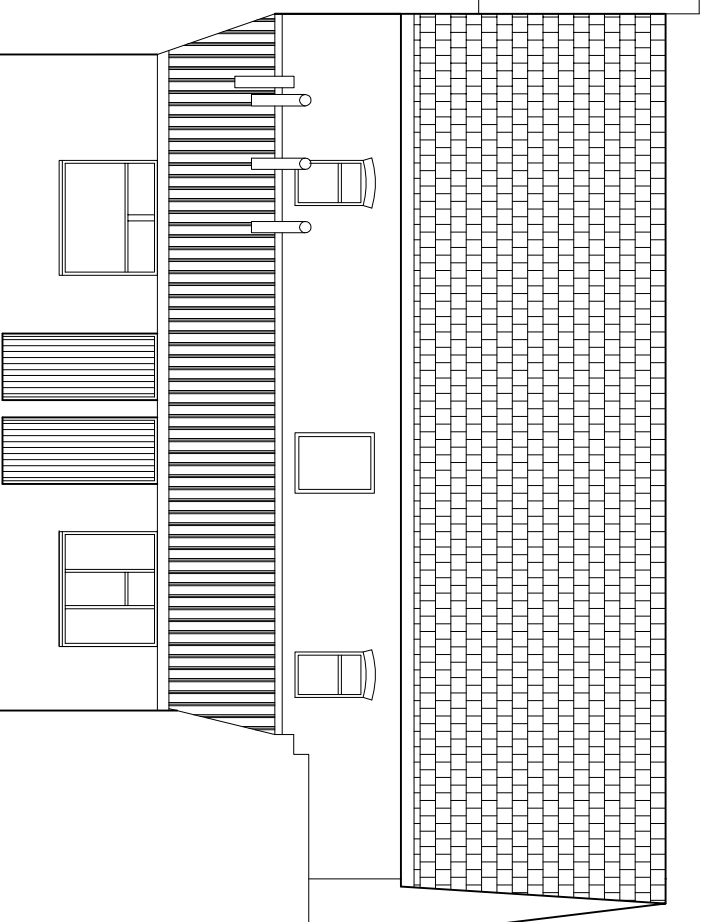

Existing Rear Elevation

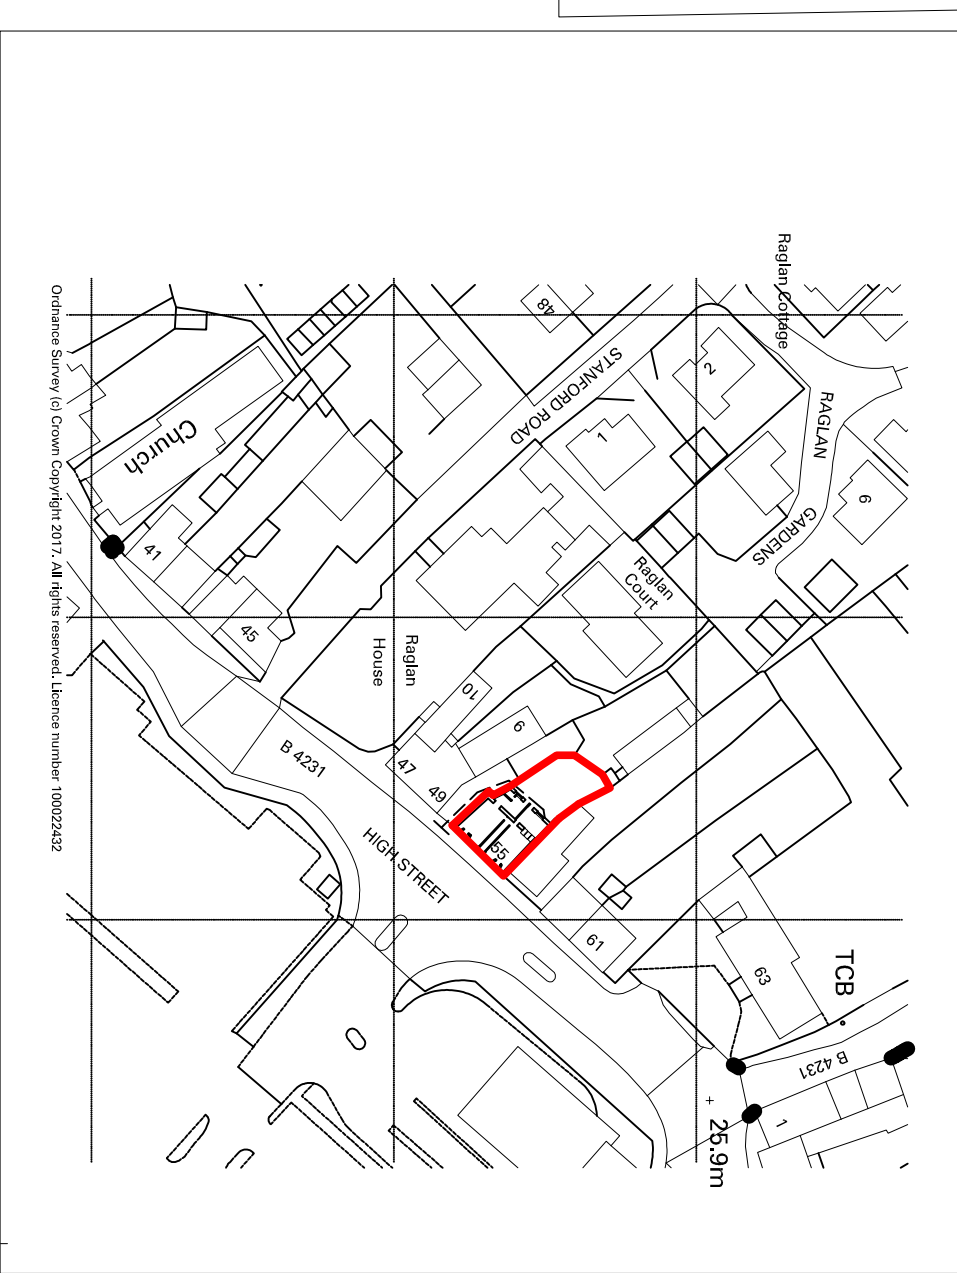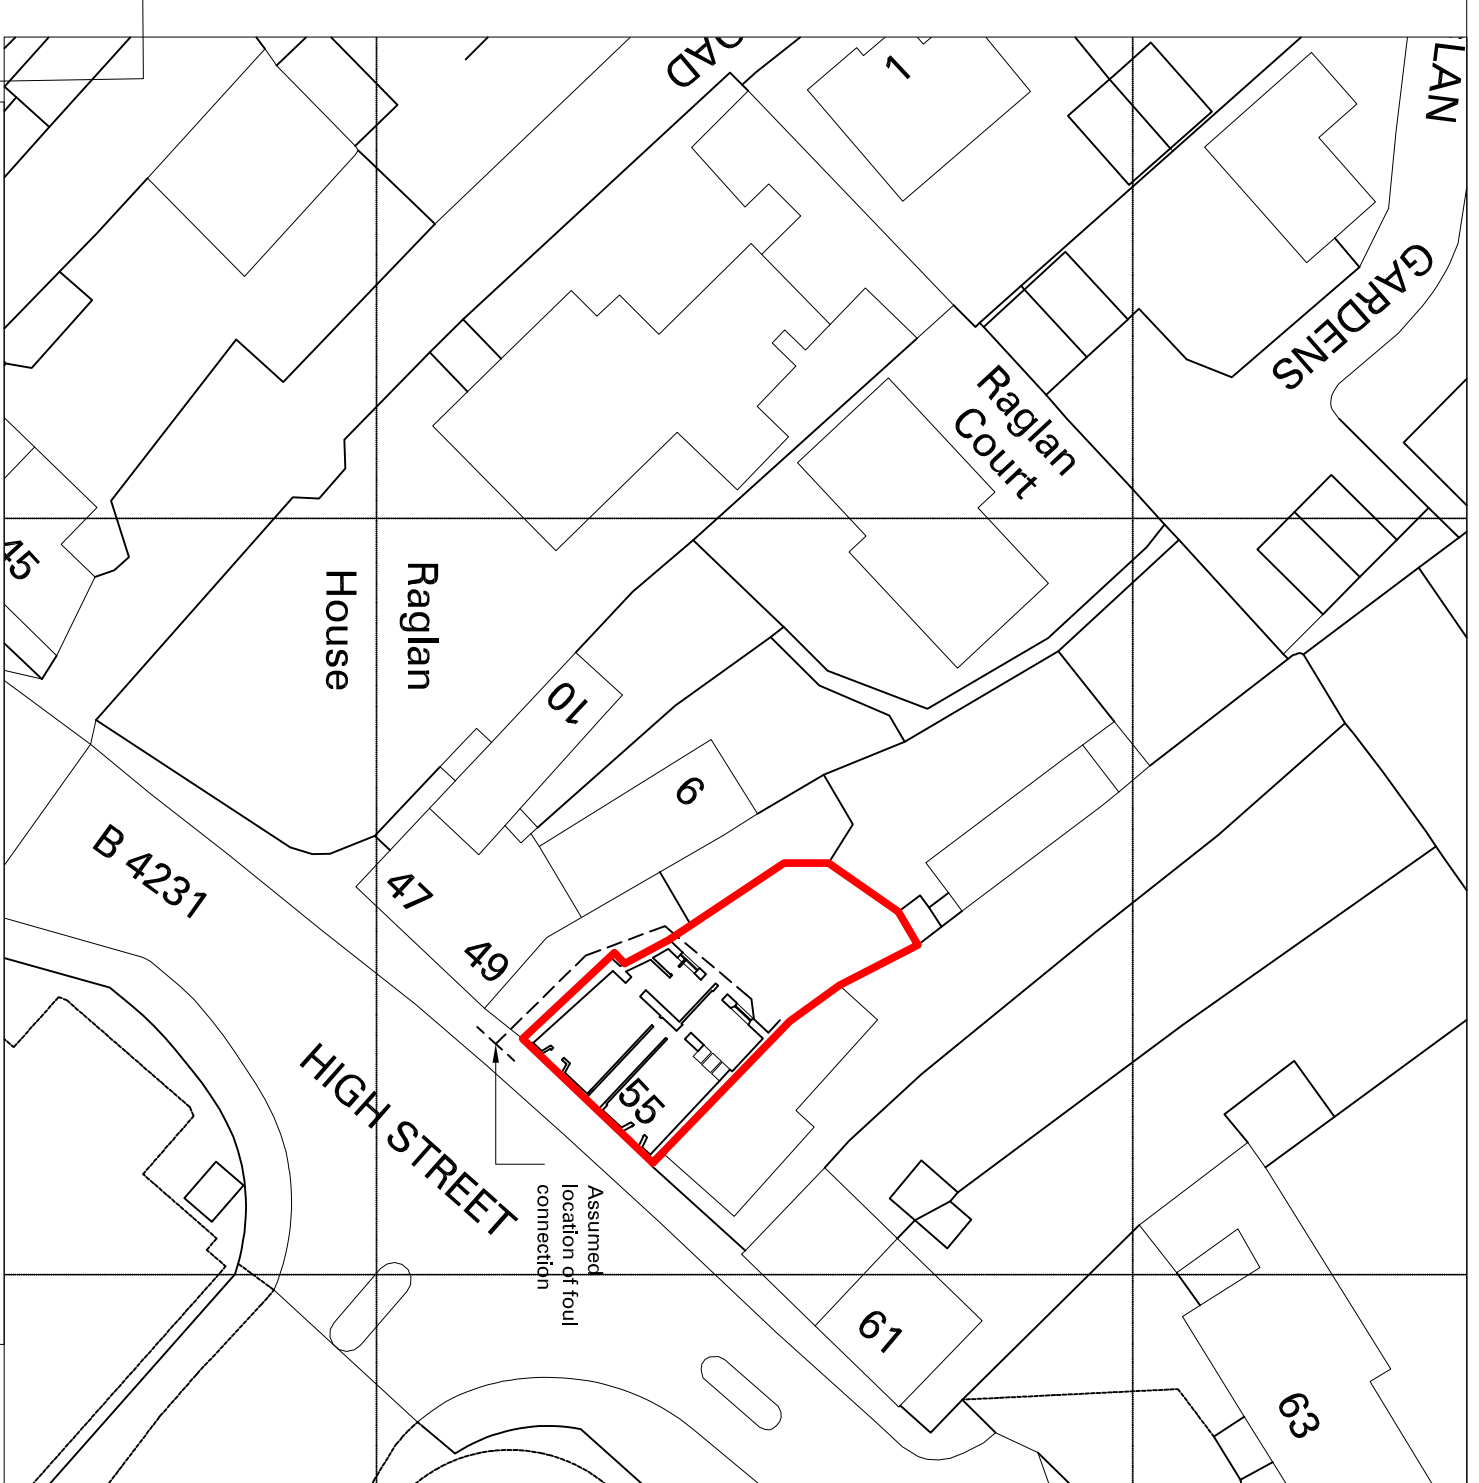

Revision

43 High Street Lydney  
 Gloucestershire GL15 5DD  
 Tel: 01594 343154  
 Fax: 01594 343135  
 e-mail: info@fdharchitecture.com

CLIENT:  
 Lydney Launderette

PROJECT:  
 Alterations to Shops at 51-53, High St., Lydney Glos

DRAWING:  
 Plans of Existing

SCALE: DATE:  
 1/100@A1, 1/200@A3 March 2017

DWG NO: REVISION:  
 2317-02 F

This drawing is copyright of FDH Ltd.  
 Use figured dimensions only. Do not scale.  
 Report all discrepancies to FDH Ltd.