


SIDE ELEVATION 1:20



LOCATION PLAN

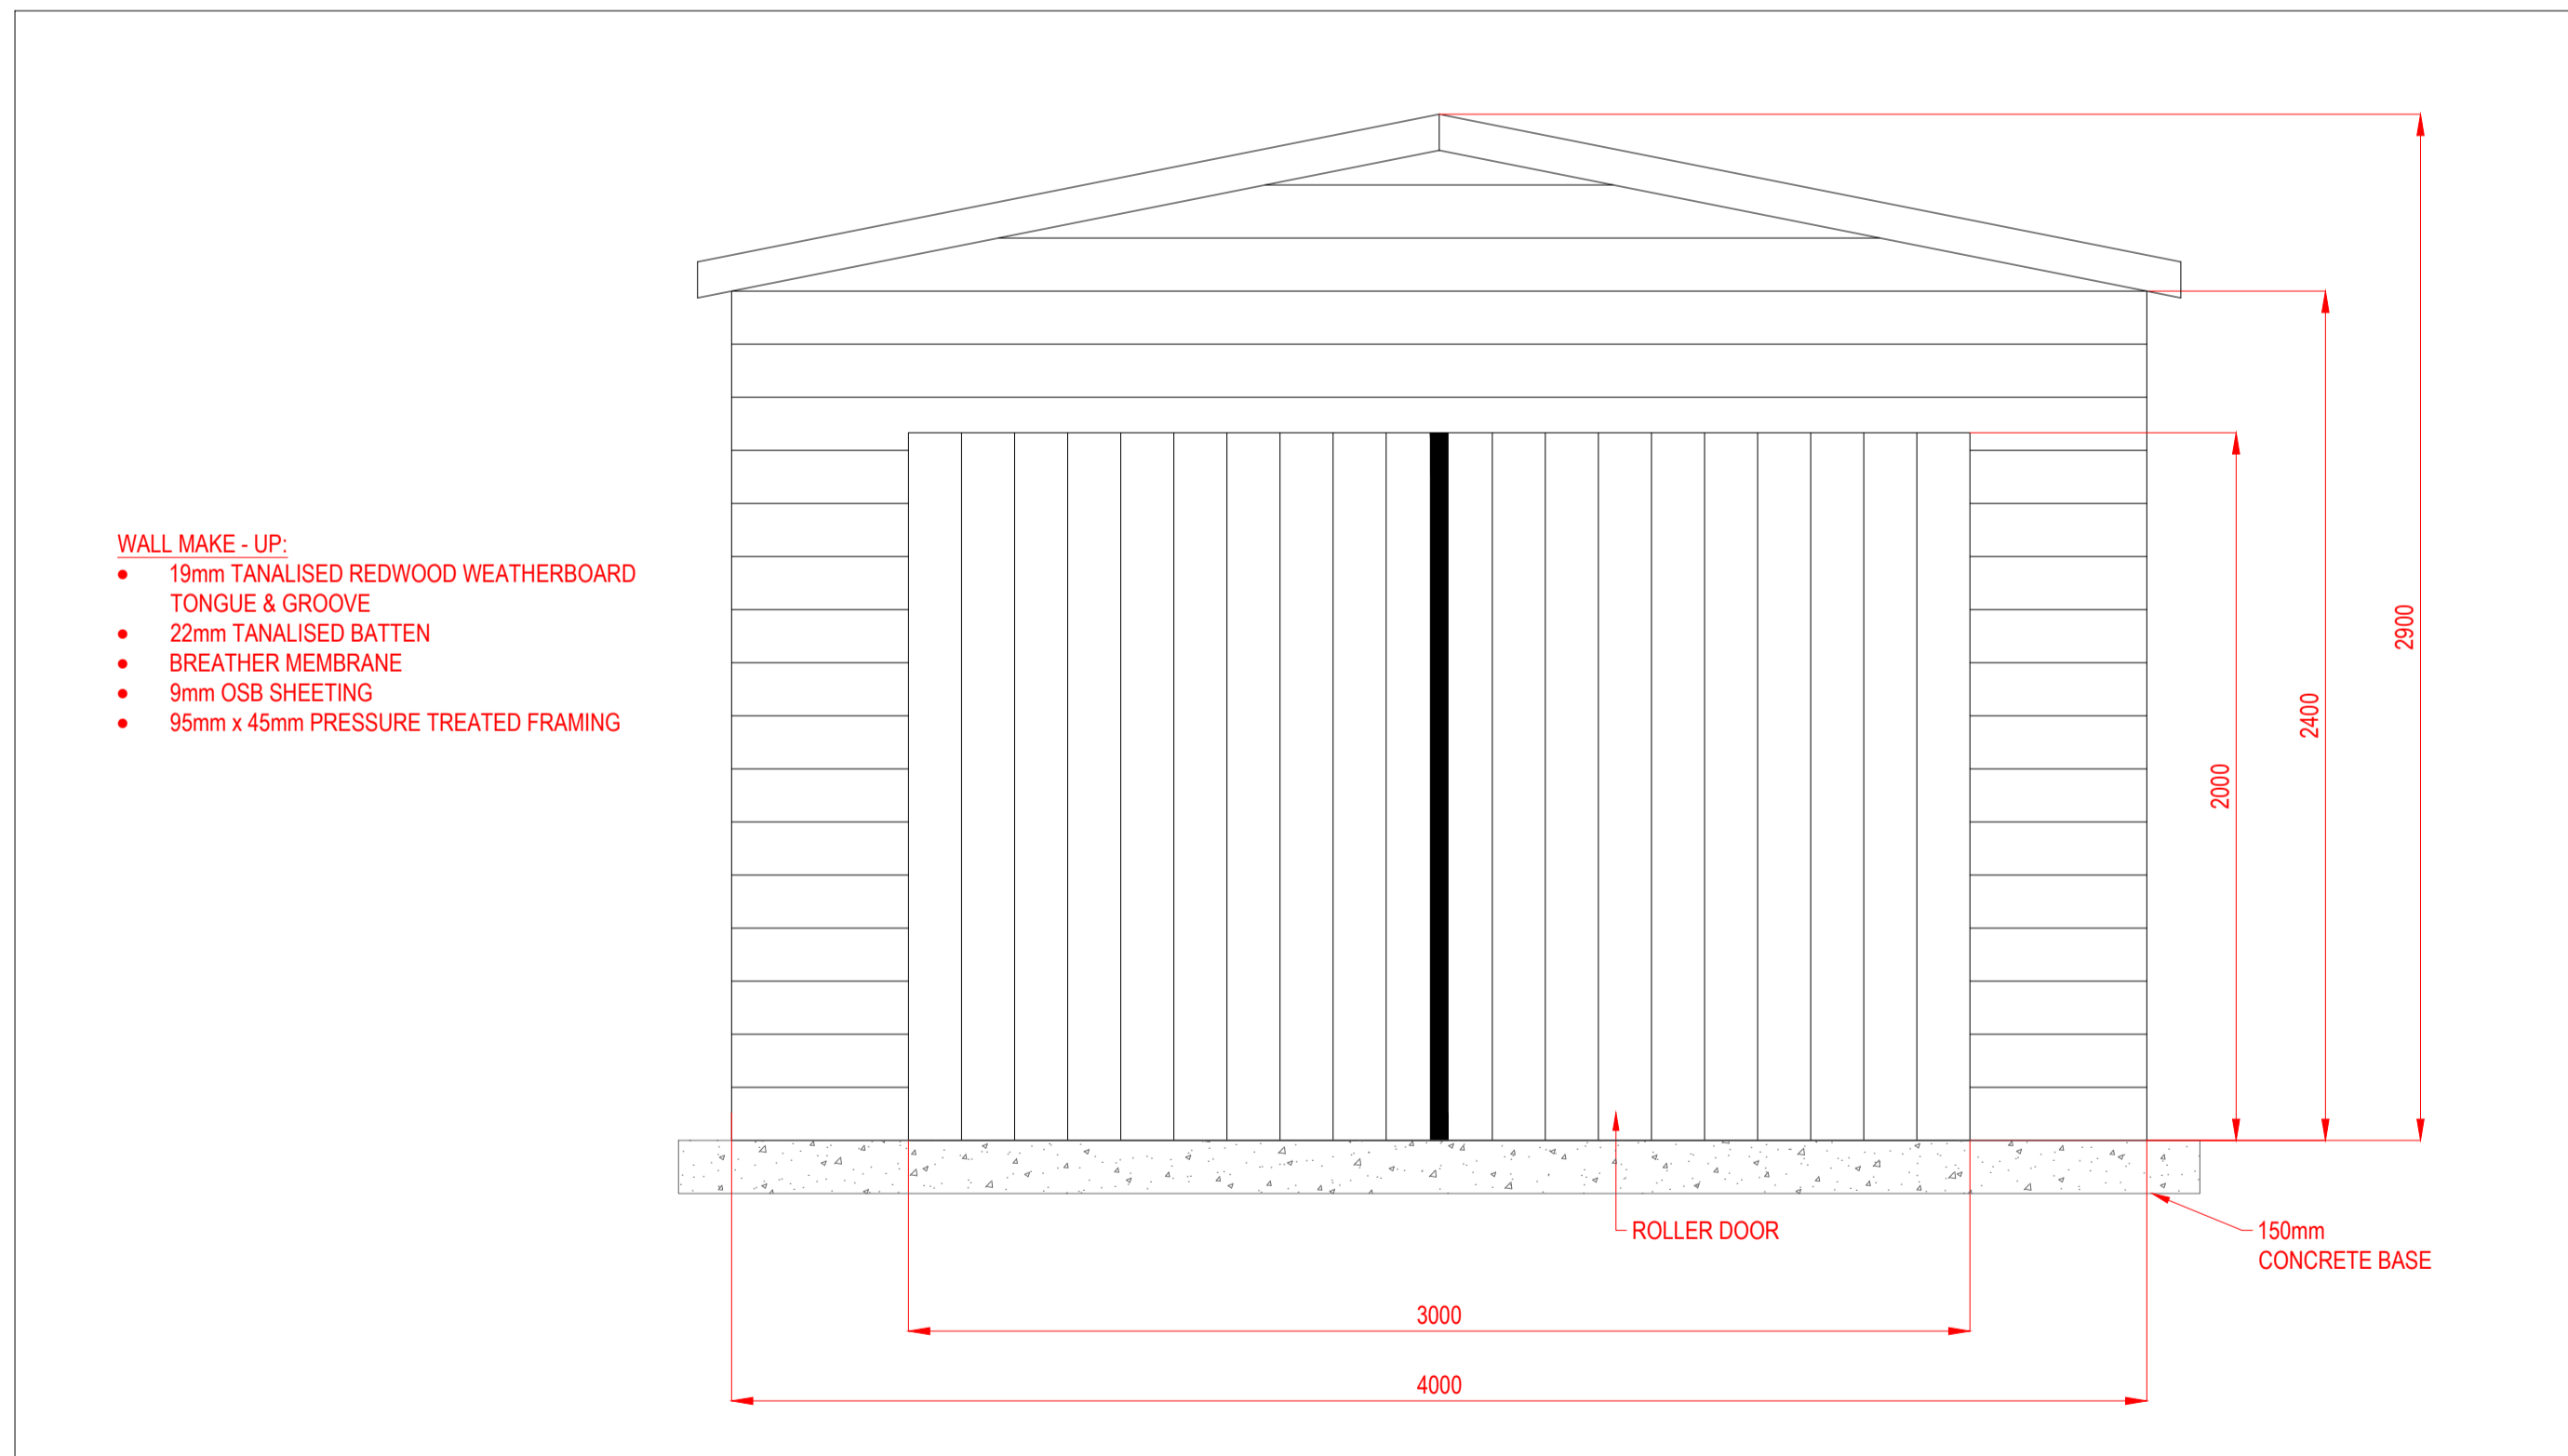

FRONT ELEVATION 1:20

- WALL MAKE-UP:
- 19mm TANALISED REDWOOD WEATHERBOARD TONGUE & GROOVE
  - 22mm TANALISED BATTEN
  - BREATHER MEMBRANE
  - 9mm OSB SHEETING
  - 95mm x 45mm PRESSURE TREATED FRAMING

DO NOT SCALE FROM THIS DRAWING

Notes:

CONSTRUCTION (DESIGN & MANAGEMENT) REGULATIONS 2015  
HEALTH & SAFETY NOTE  
THERE ARE NO RESIDUAL RISKS ASSOCIATED WITH DRAWING.

THE ABOVE ARE CONSIDERED SIGNIFICANT RISKS THAT REMAIN DURING/BEFORE/AFTER COMPLETION OF THE WORK INDICATED.

Revision:	Date:	By / App:

Revision:	Date:	By / App:

**CONTROLLED**  
**PLANNING**

Client: DANIEL MCADAM

Architect: -

Project: 40 MARTIN CRESCENT G69 6AJ

Drawing Title: PROPOSED GARAGE ELEVATION AND LOCATION PLAN

Date:	Scale:	Revision:
12/10/2023	1:20 @A1	01

Drawing Number: 2023-10-A-001