



DO NOT SCALE FROM THIS DRAWING

Notes:


- WALL MAKE - UP:**
- 19mm TANALISED REDWOOD WEATHERBOARD TONGUE & GROOVE
 - 22mm TANALISED BATTEN
 - BREATHER MEMBRANE
 - 9mm OSB SHEETING
 - 95mm x 45mm PRESSURE TREATED FRAMING

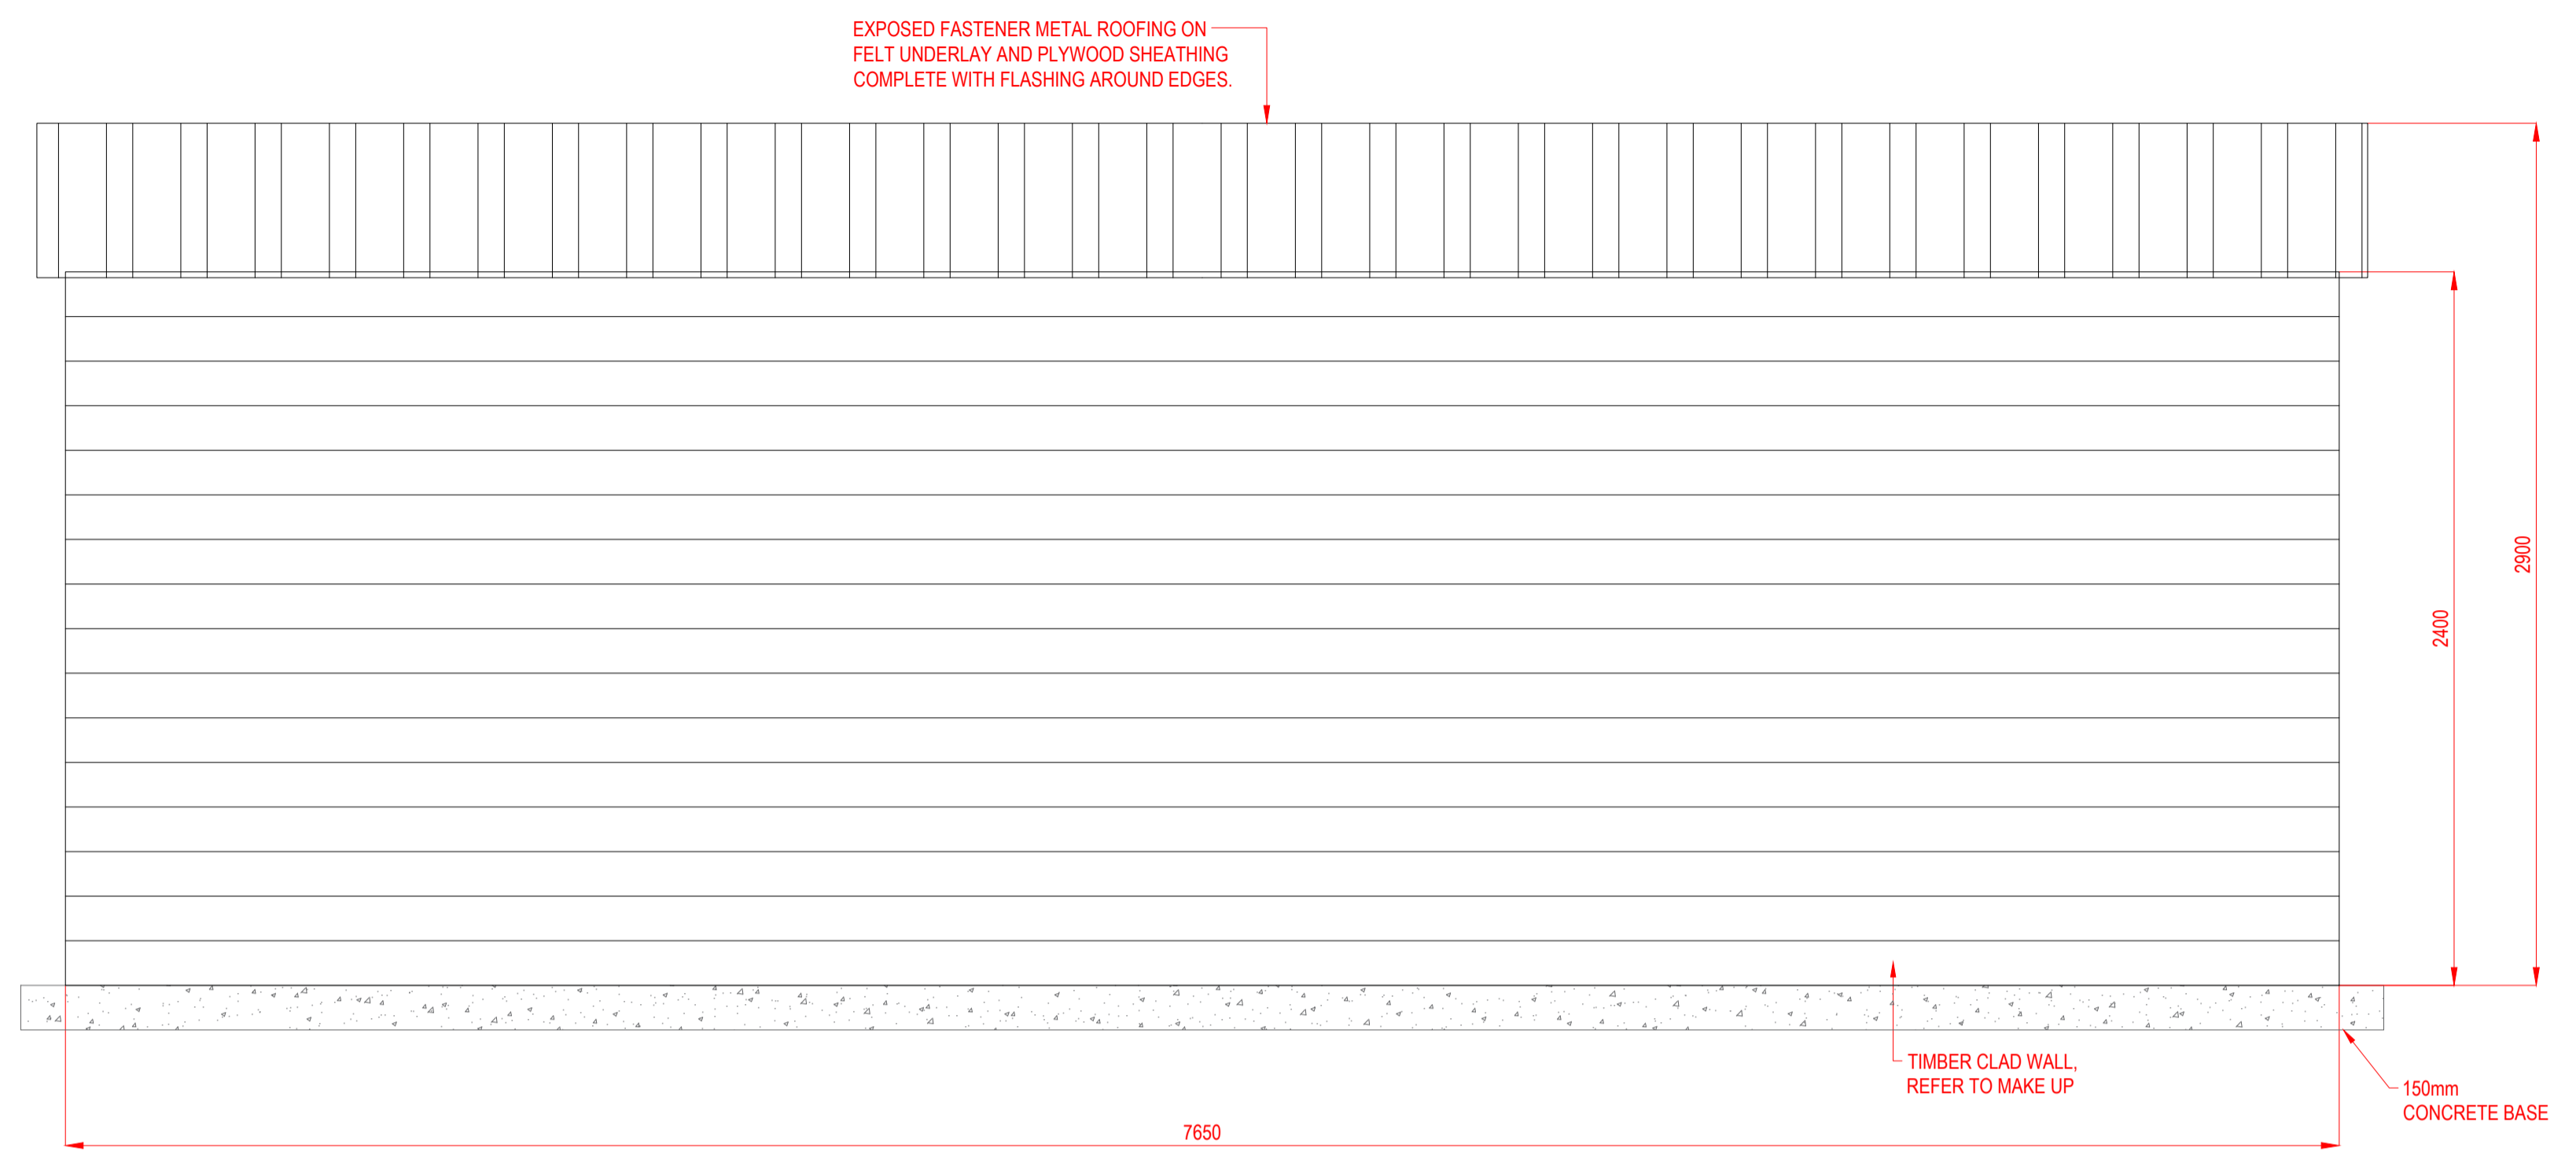

SIDE ELEVATIONS 1:20

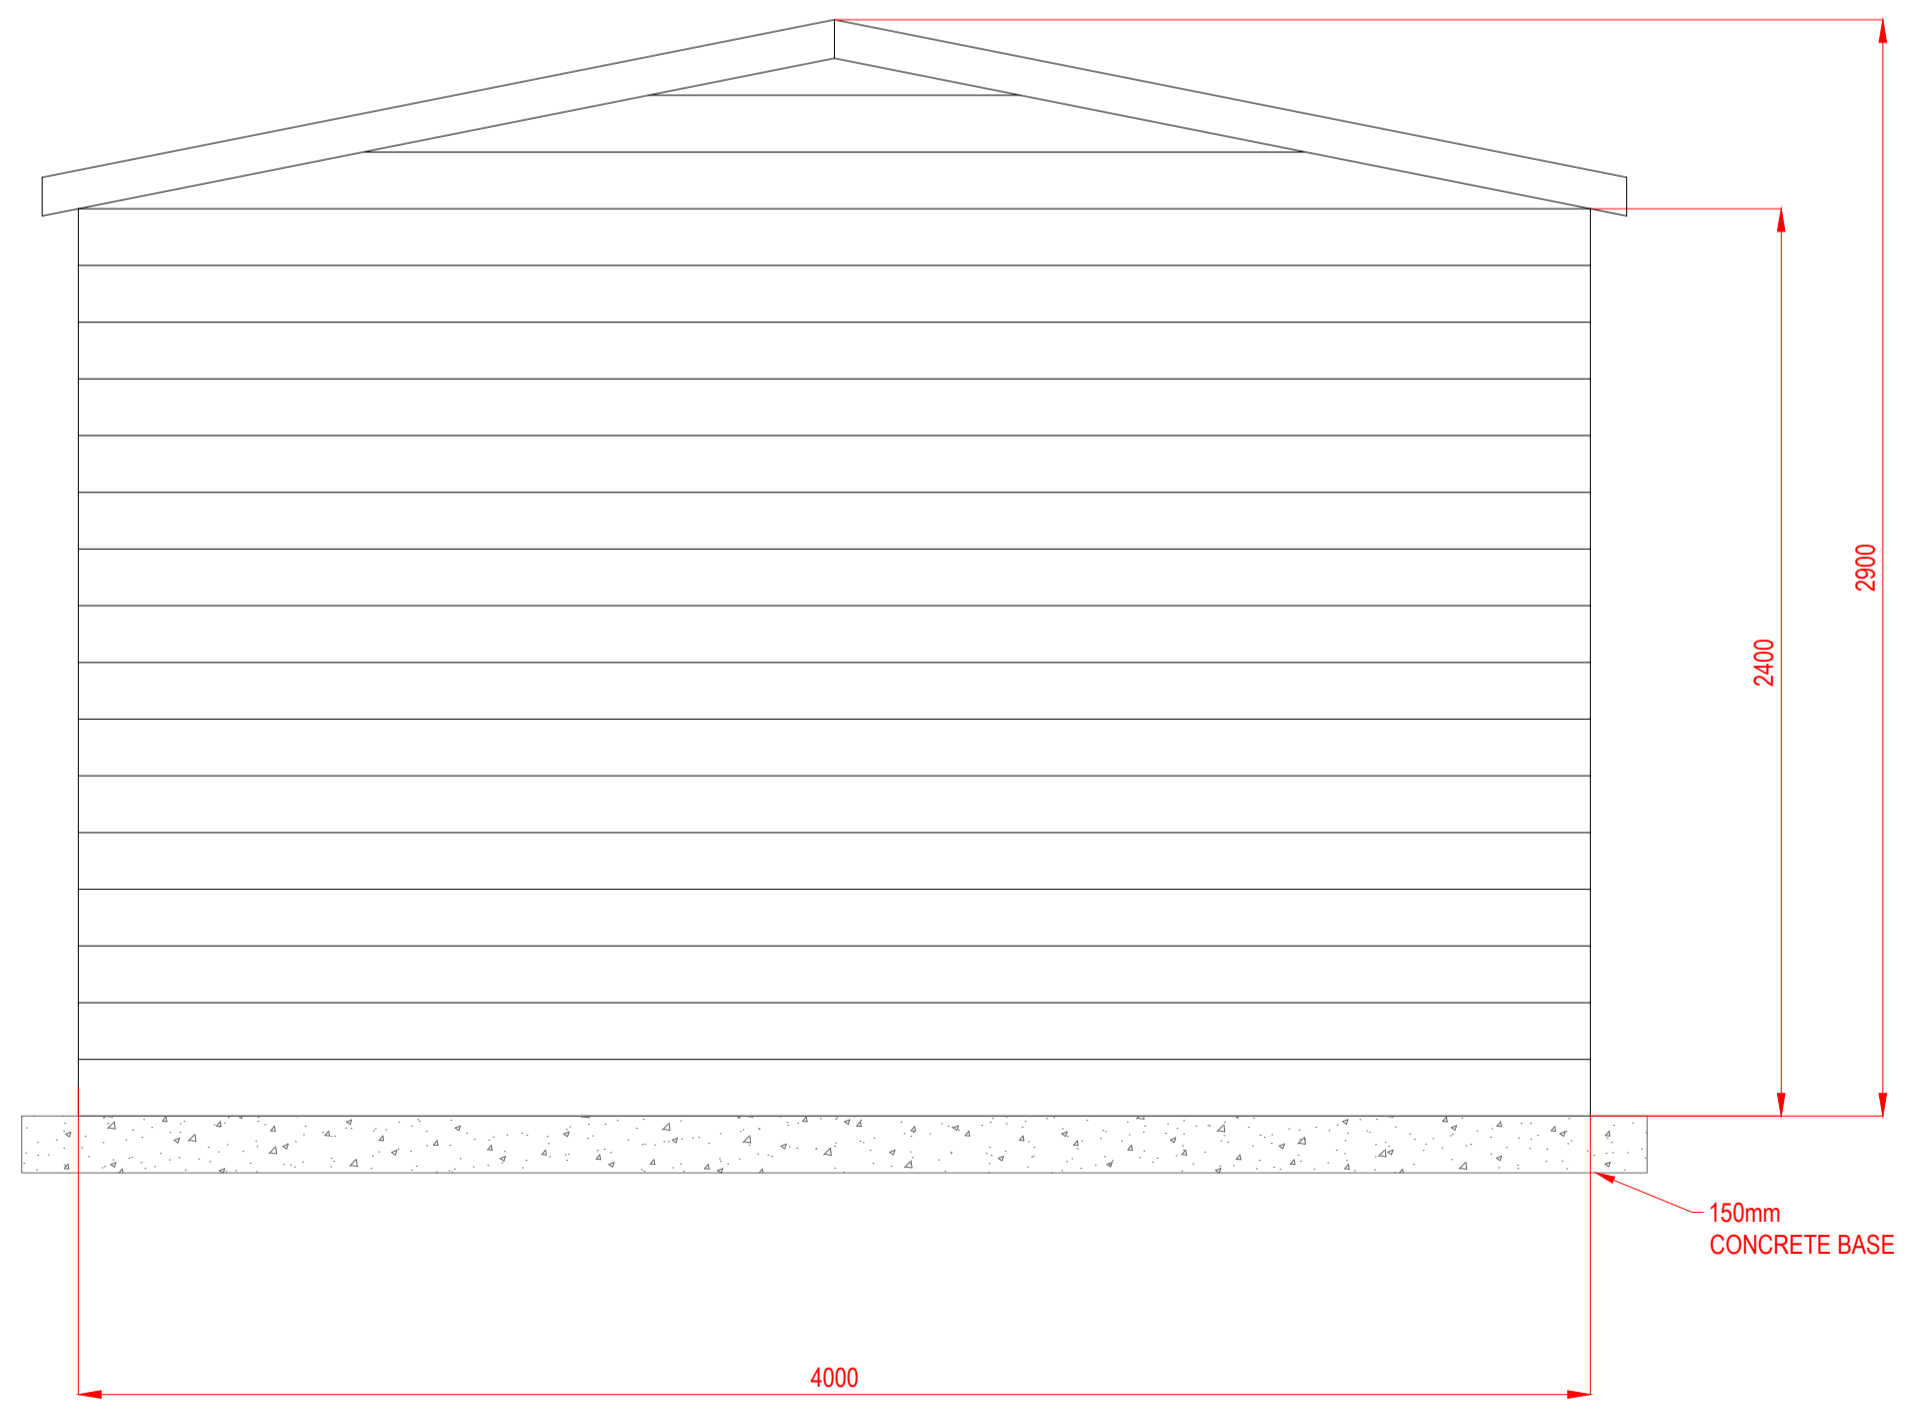

BACK ELEVATION 1:20

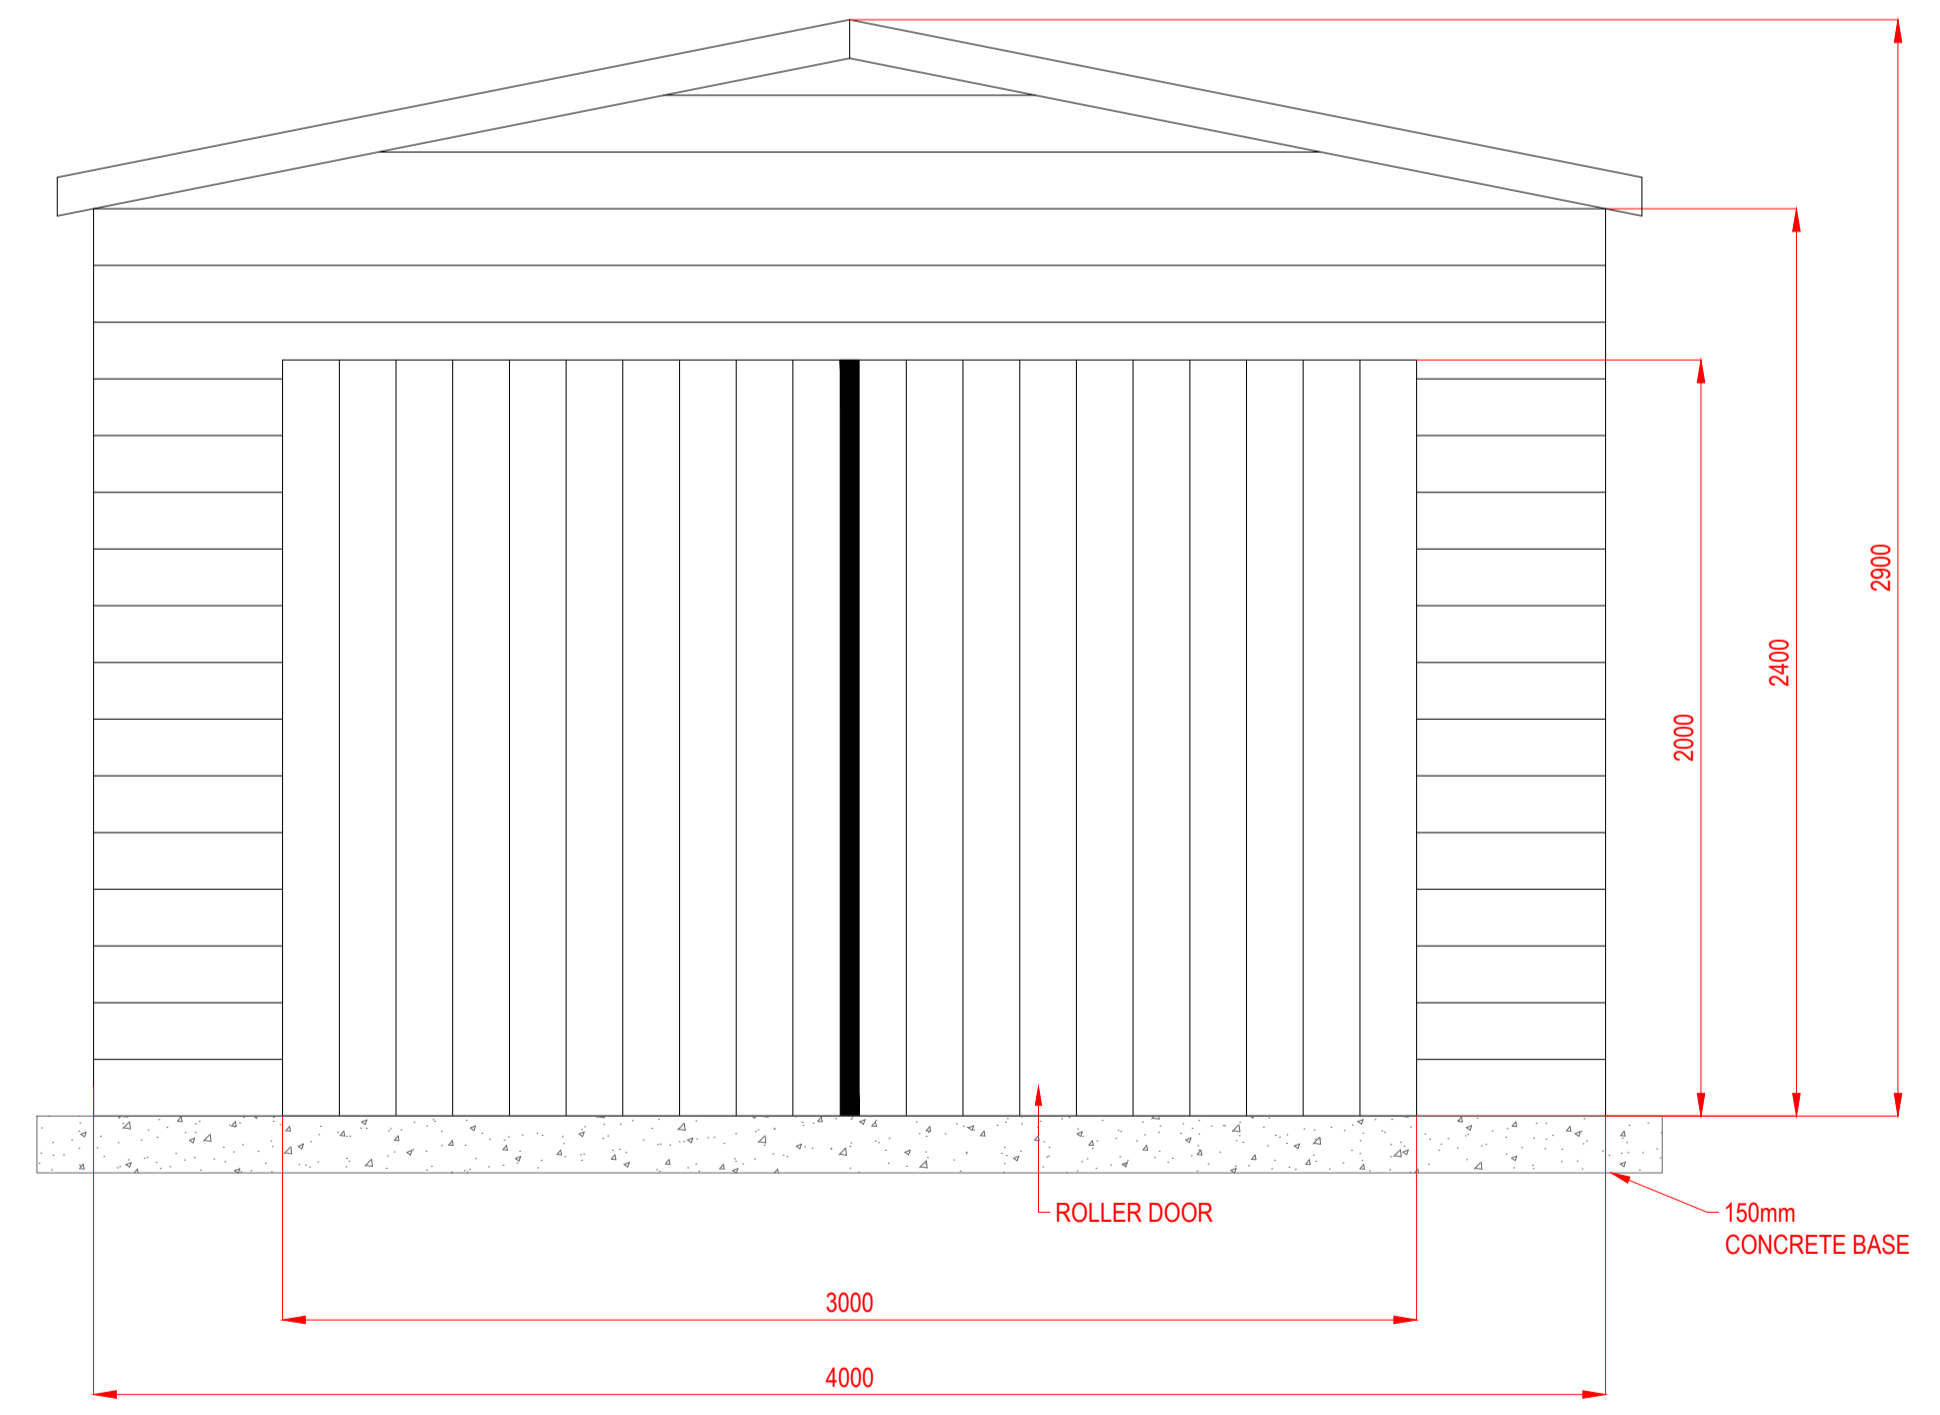

FRONT ELEVATION 1:20

SCALE BAR 1:20



CONSTRUCTION (DESIGN & MANAGEMENT) REGULATIONS 2015
HEALTH & SAFETY NOTE
THERE ARE NO RESIDUAL RISKS ASSOCIATED WITH DRAWING.

THE ABOVE ARE CONSIDERED SIGNIFICANT RISKS THAT REMAIN
PENDING ADOPT AFTER COMPLETION OF THE STAGE INDICATED

Revisions:	Date:	Drn / App

CONTROLLED
PLANNING

Client: DANIEL MCADAM

Architect: -

Project: 40 MARTIN CRESCENT G59 BAJ

Drawing Title: PROPOSED GARAGE FRONT, BACK & SIDE ELEVATIONS

Date: 19/02/2024 Scale: 1:20 @A1 Revision: 02

Drawing Number: 2023-10-A-001