




Existing Ground Floor Plan 1:50

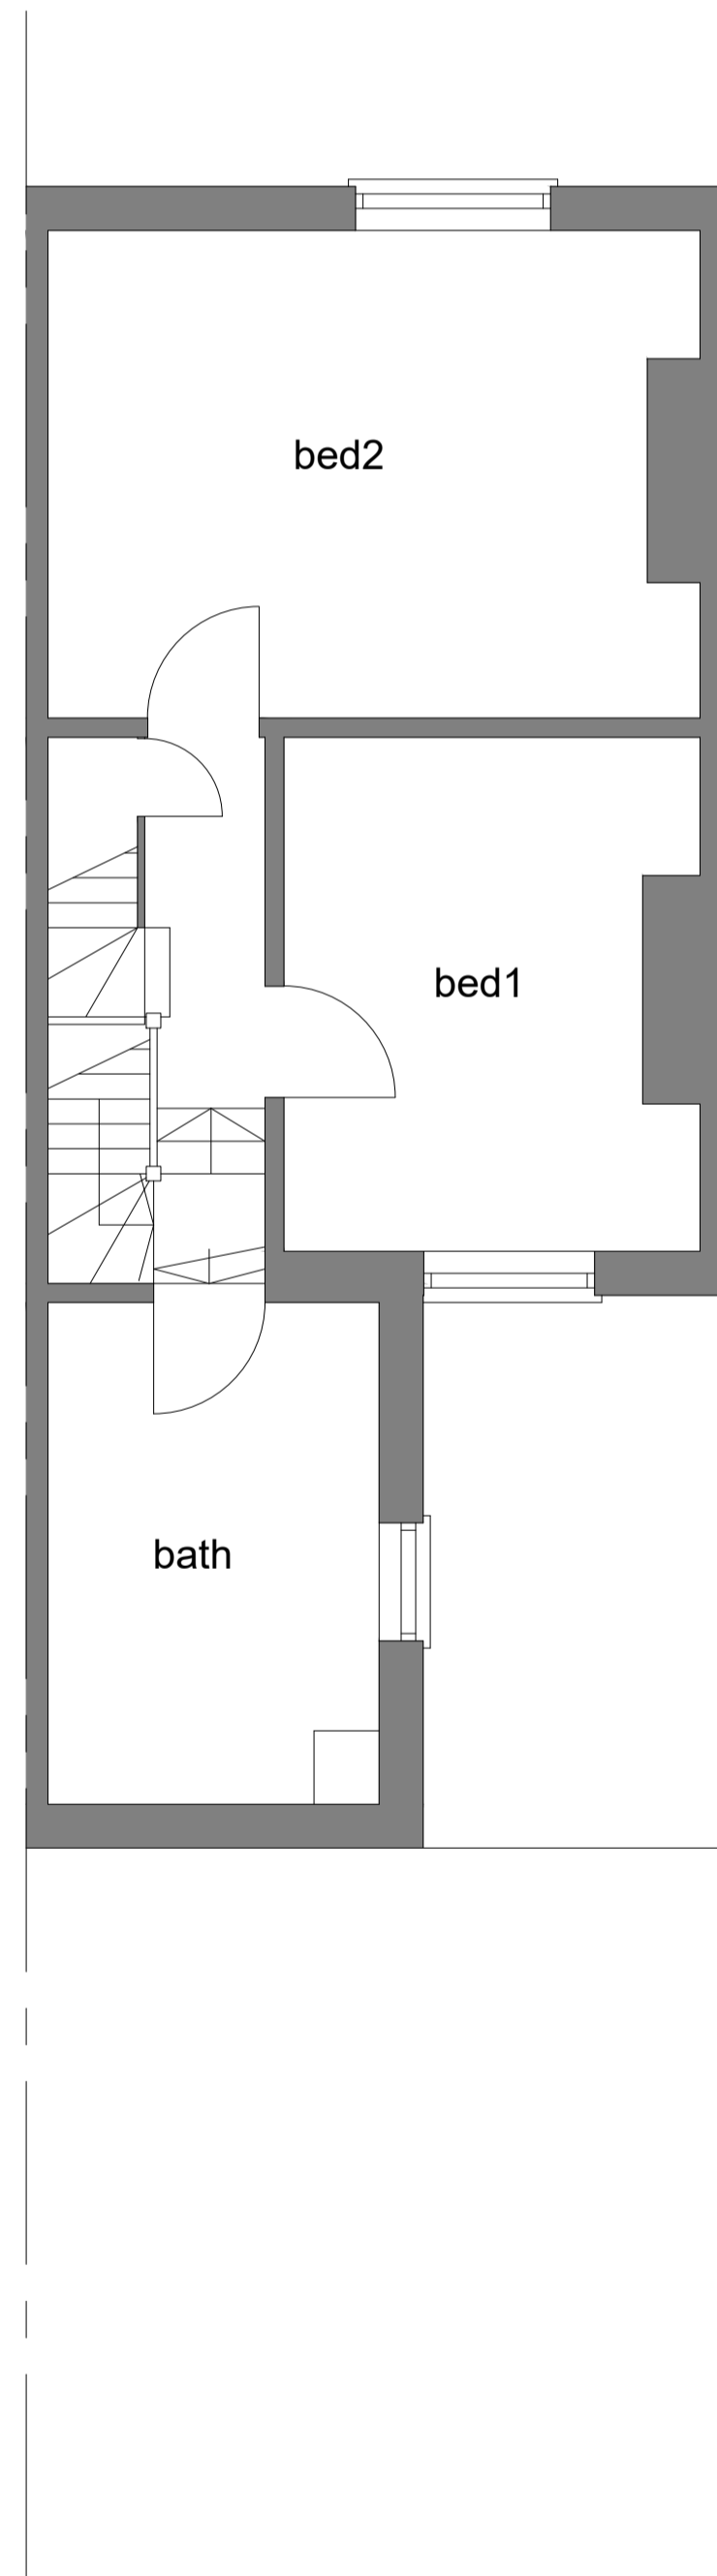


Existing First Floor Plan 1:50

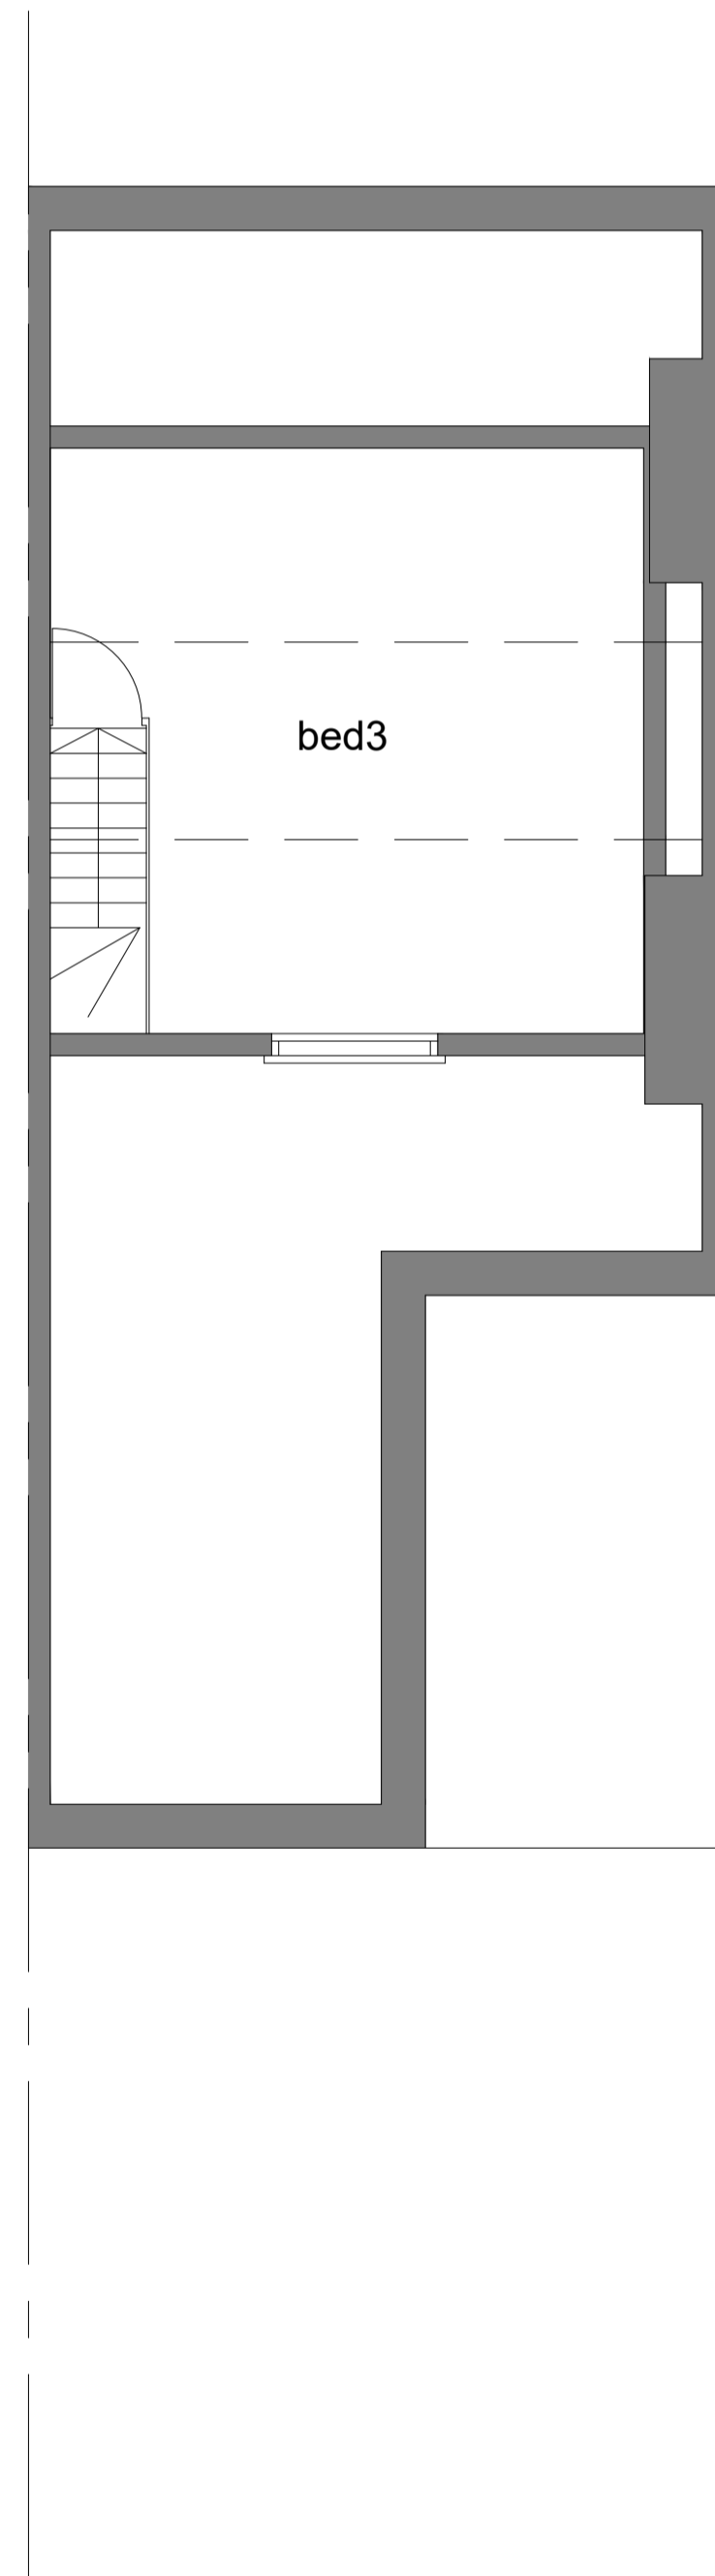


Existing Second Floor Plan 1:50

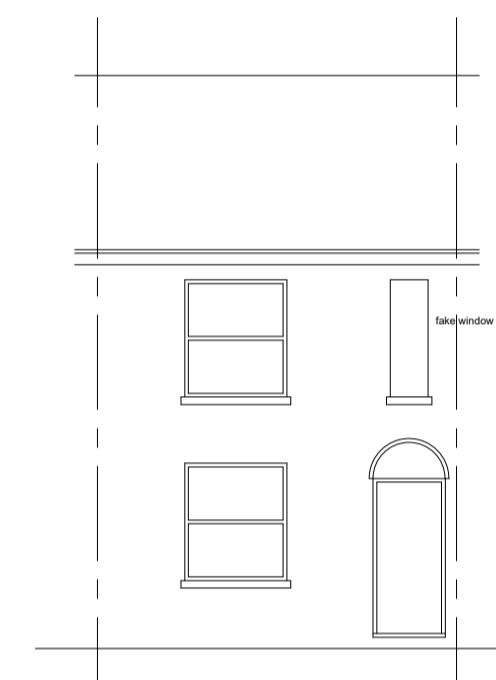

existing front elevation 1:100

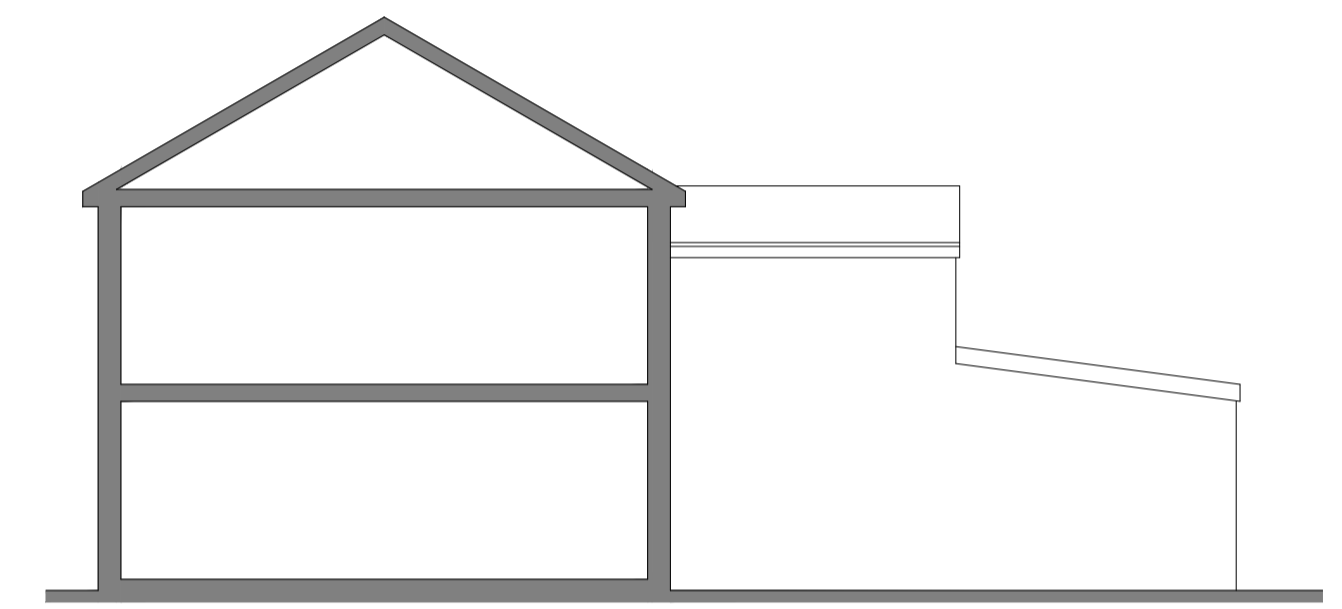

existing side elevation 1:100

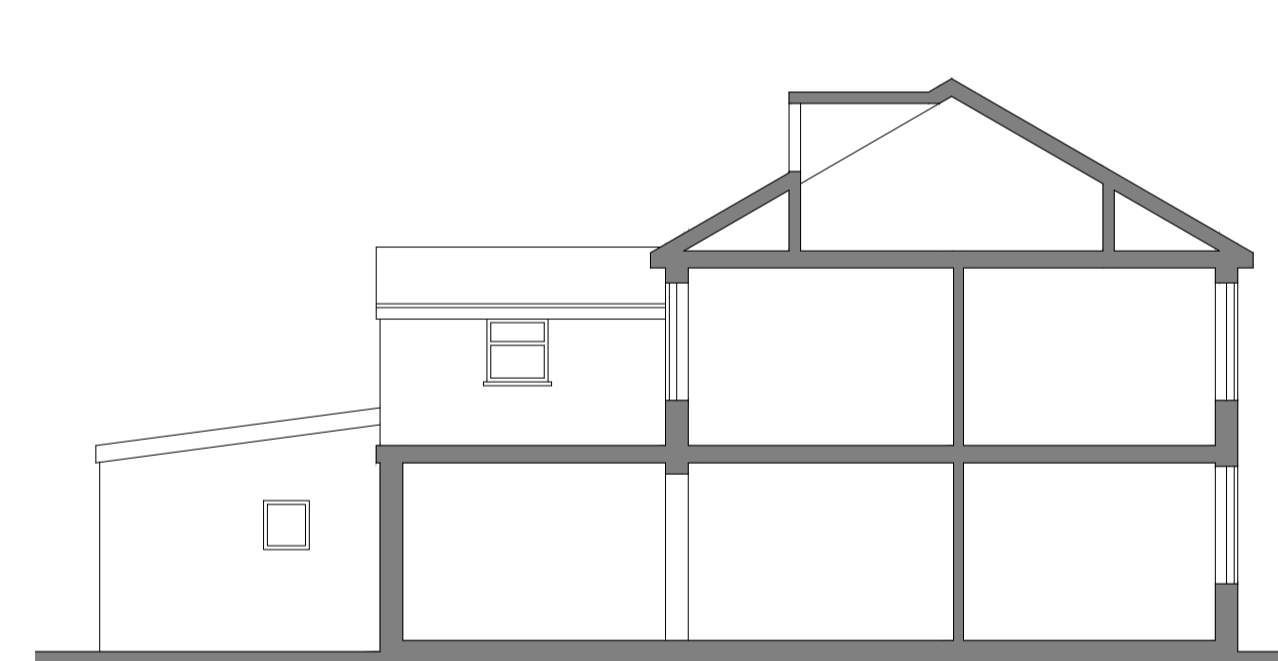

existing side elevation 1:100



existing rear elevation 1:100

REVISION	DESCRIPTION	DATE
Rev C	elevations updated	Mar24
Rev B	elevations updated	Mar24
Rev A	elevations added	Feb24

35 Chapel Street  
Newport  
IOW

PROJECT

CLIENT **Salim Miah**

DRAWING **EXISTING PLANS**

NO. **1756/E/01 C**

DATE **JAN 2024**

SCALE **1:50, 1:100**

DRAWN BY **LW** CHECKED BY **LW**

**V & L Architects**

**( Hampshire )**

1 : 01794 524200

© V&L Architects (Hampshire) Ltd