


No. 44

Proposed Ground Floor Plan


Proposed new spiral staircase from ground floor to Loft, 17 No. risers @ 150mm, to achieve total height of 2575mm

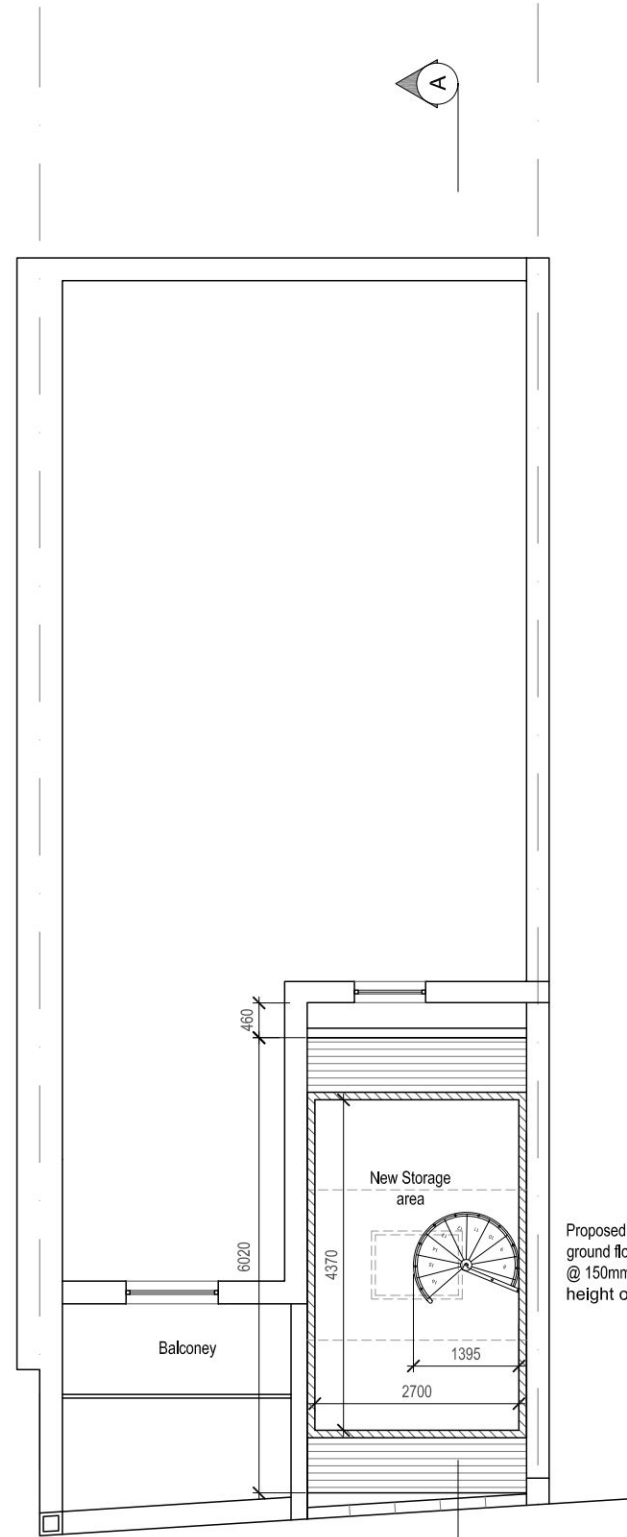

No. 44

Proposed Loft Plan

Proposed new spiral staircase from ground floor to Loft, 17 No. risers @ 150mm, to achieve total height of 2575mm

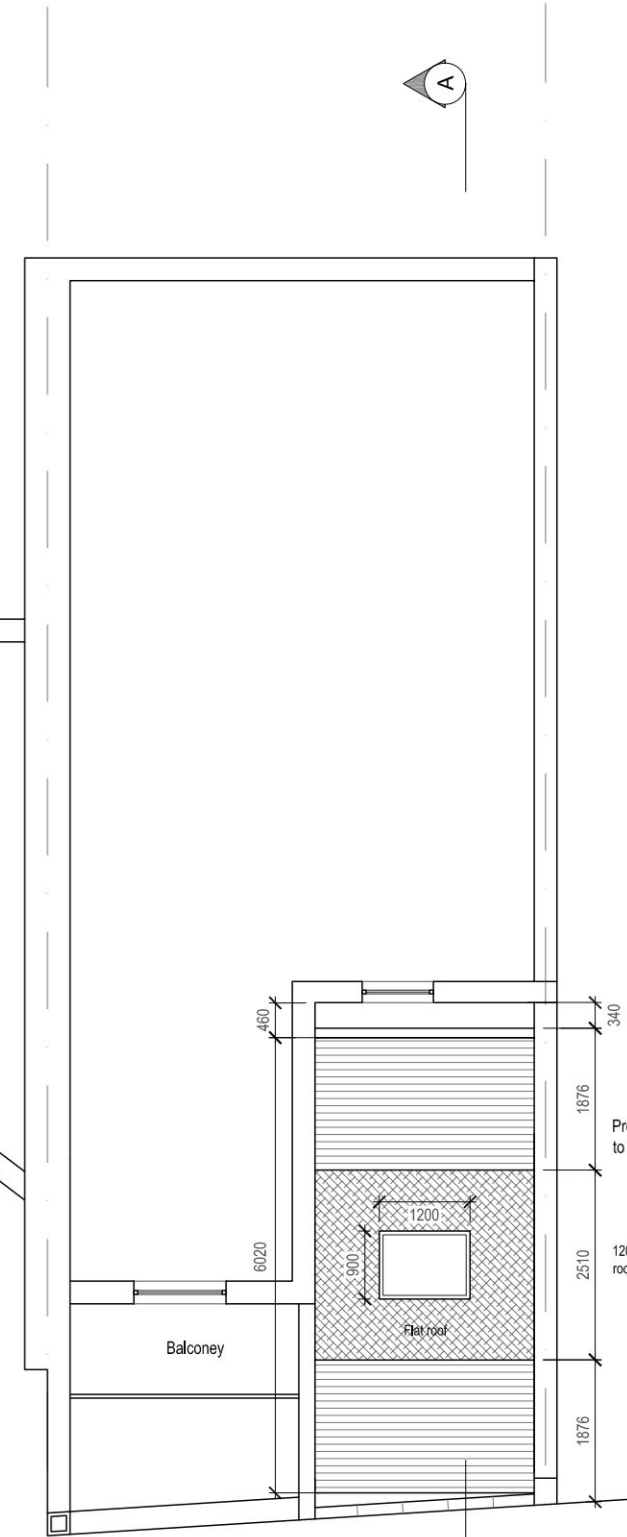

No. 44

Proposed Roof Plan

Proposed new roof with tiles to match existing.

1200 X 900 Velux roof light



04.03.2024	A	Annotated dimensions added.
Date	Rev.	Issued For

Client
MR. ISAM NAOM
Job Title
44 Old London Rd Kingston upon Thames KT2 6QF
Drawing Title
Proposed Floor Plans

Scale: 1:100	A3
Date: 30 / 01 / 2024	
Drawn: RM	Check: NA

Drg No.	Rev.
005	A