


No. 44

Proposed Ground Floor Plan


Proposed new spiral staircase from ground floor to Loft, 17 No. risers @ 150mm, to achieve total height of 2575mm

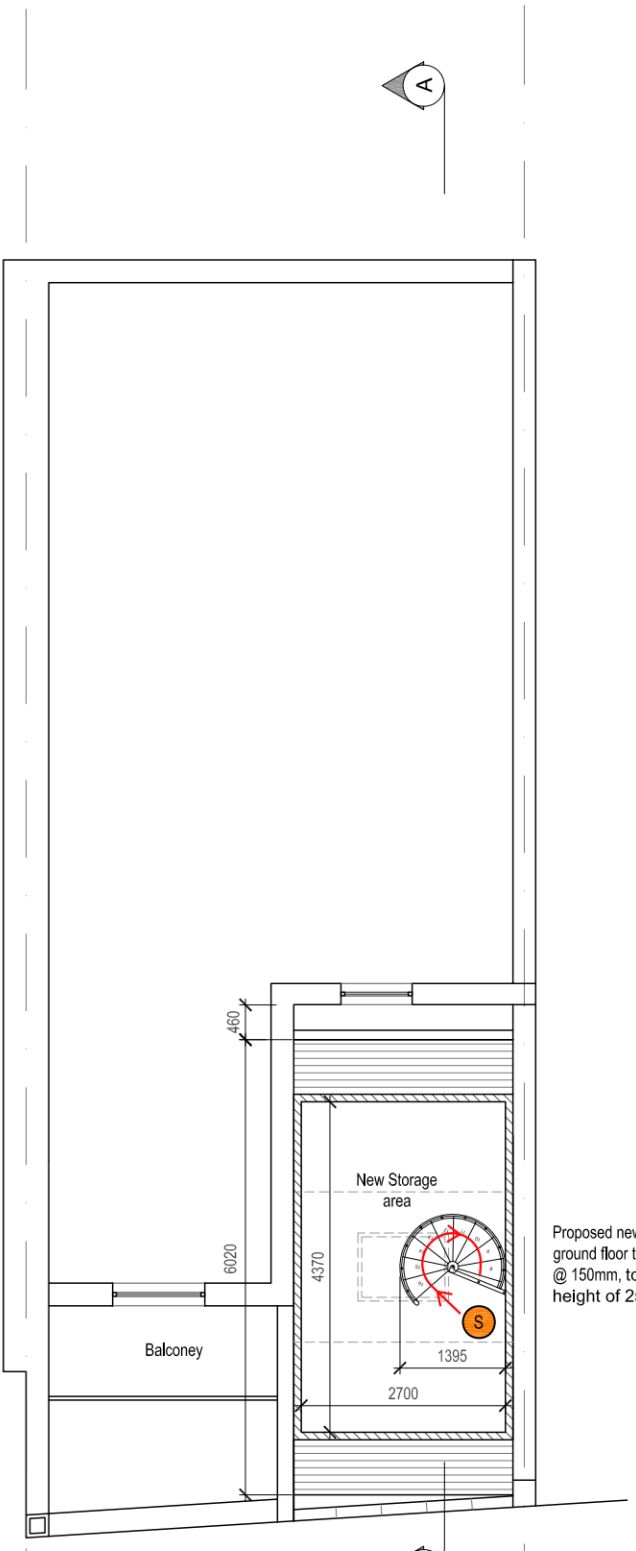

No. 44

Proposed Loft Plan

Proposed new spiral staircase from ground floor to Loft, 17 No. risers @ 150mm, to achieve total height of 2575mm

 

- Egress Route
 - Smoke Detector
 - Assembly Point

04.03.2024	A	Annotated dimensions added.
Date	Rev.	Issued For

Client
 MR. ISAM NAOM

Job Title
 44 Old London Rd
 Kingston upon Thames KT2 6QF

Drawing Title
 Proposed Floor Plans
 Fire Strategy Layout

Scale: 1:100	A3
Date: 30 / 01 / 2024	
Drawn: RM	Check: NA

Drg No.	Rev.
008	A