


No. 44
Existing Ground Floor Plan



No. 44
Existing Roof Plan

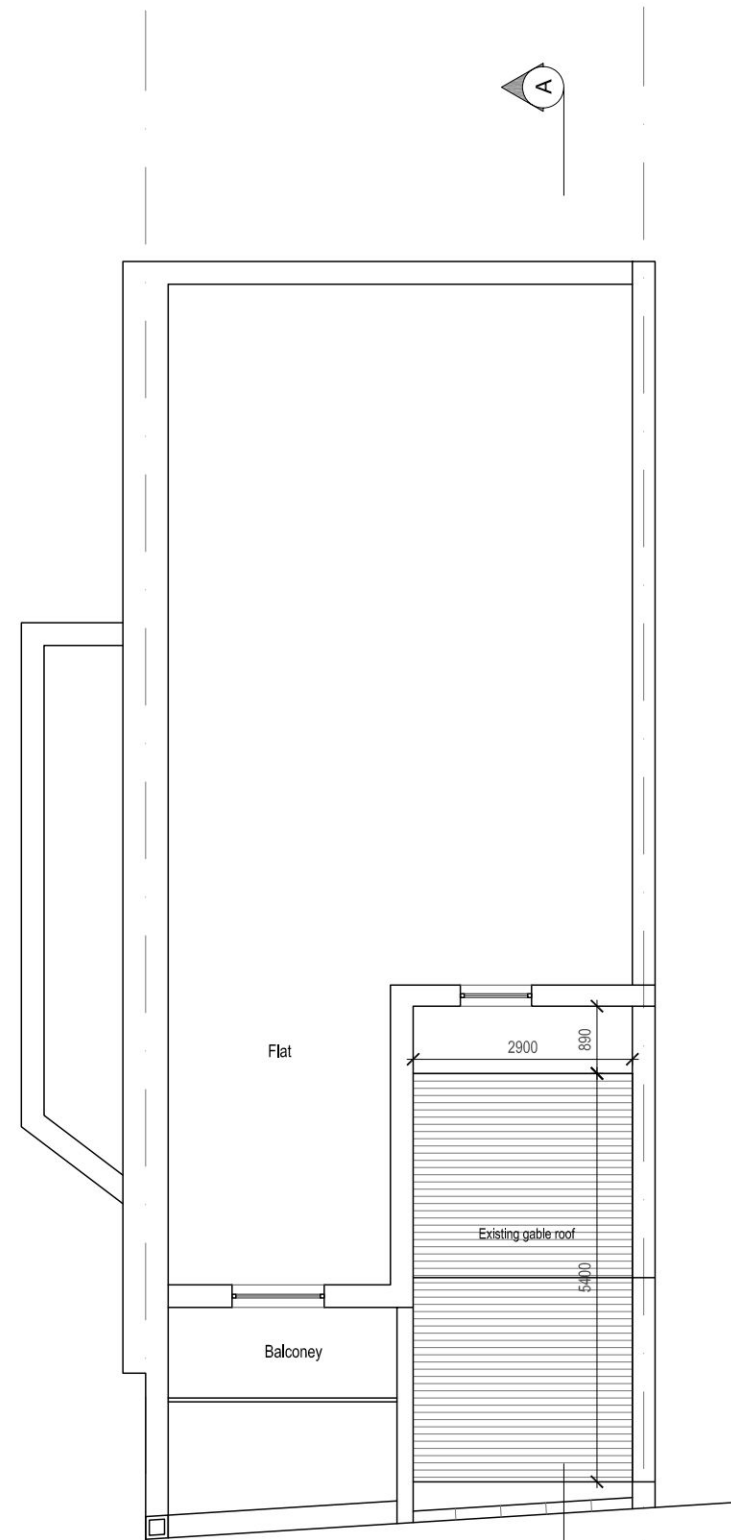

04.03.2024	A	Annotated dimensions added.
Date	Rev.	Issued For

Client
MR. ISAM NAOM
Job Title
44 Old London Rd Kingston upon Thames KT2 6QF
Drawing Title
Existing Floor Plans

Scale: 1:100	A3
Date: 30 / 01 / 2024	
Drawn: RM	Check: NA

Drg No.	Rev.
002	A