
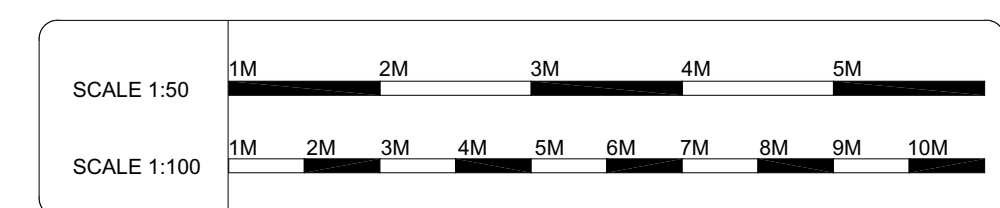
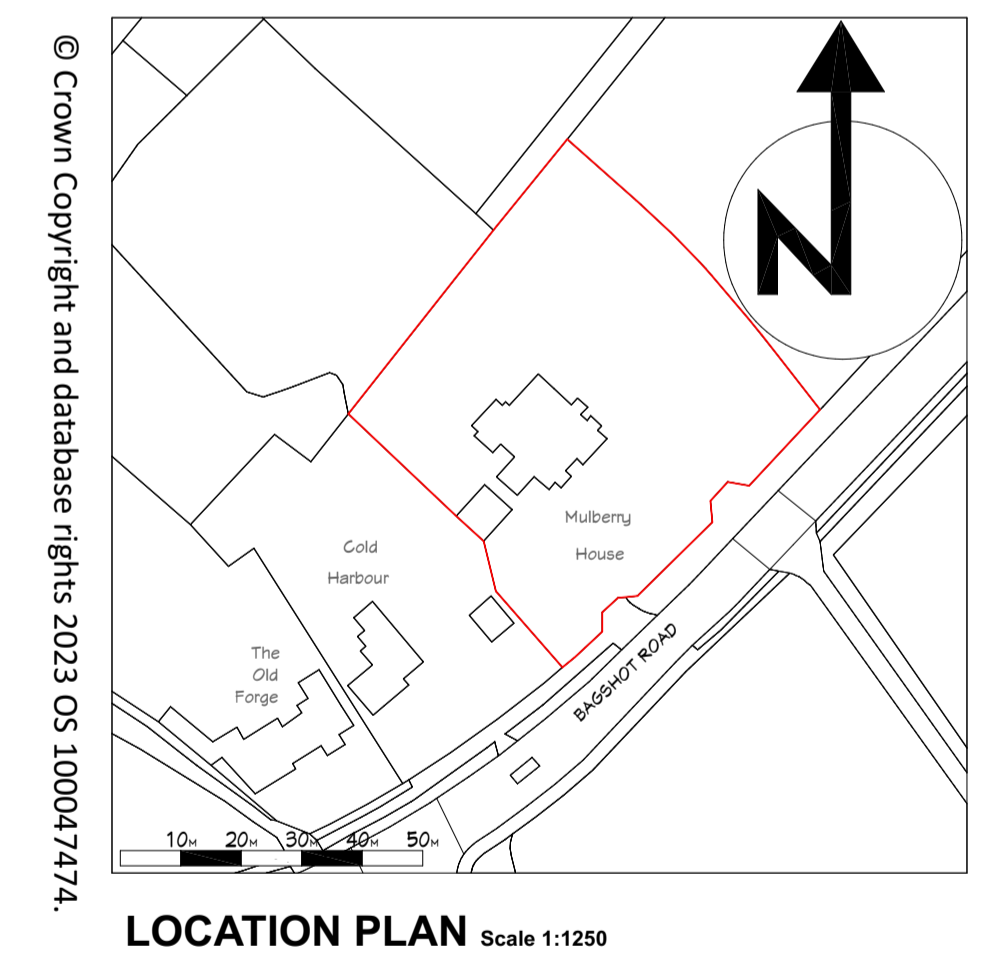
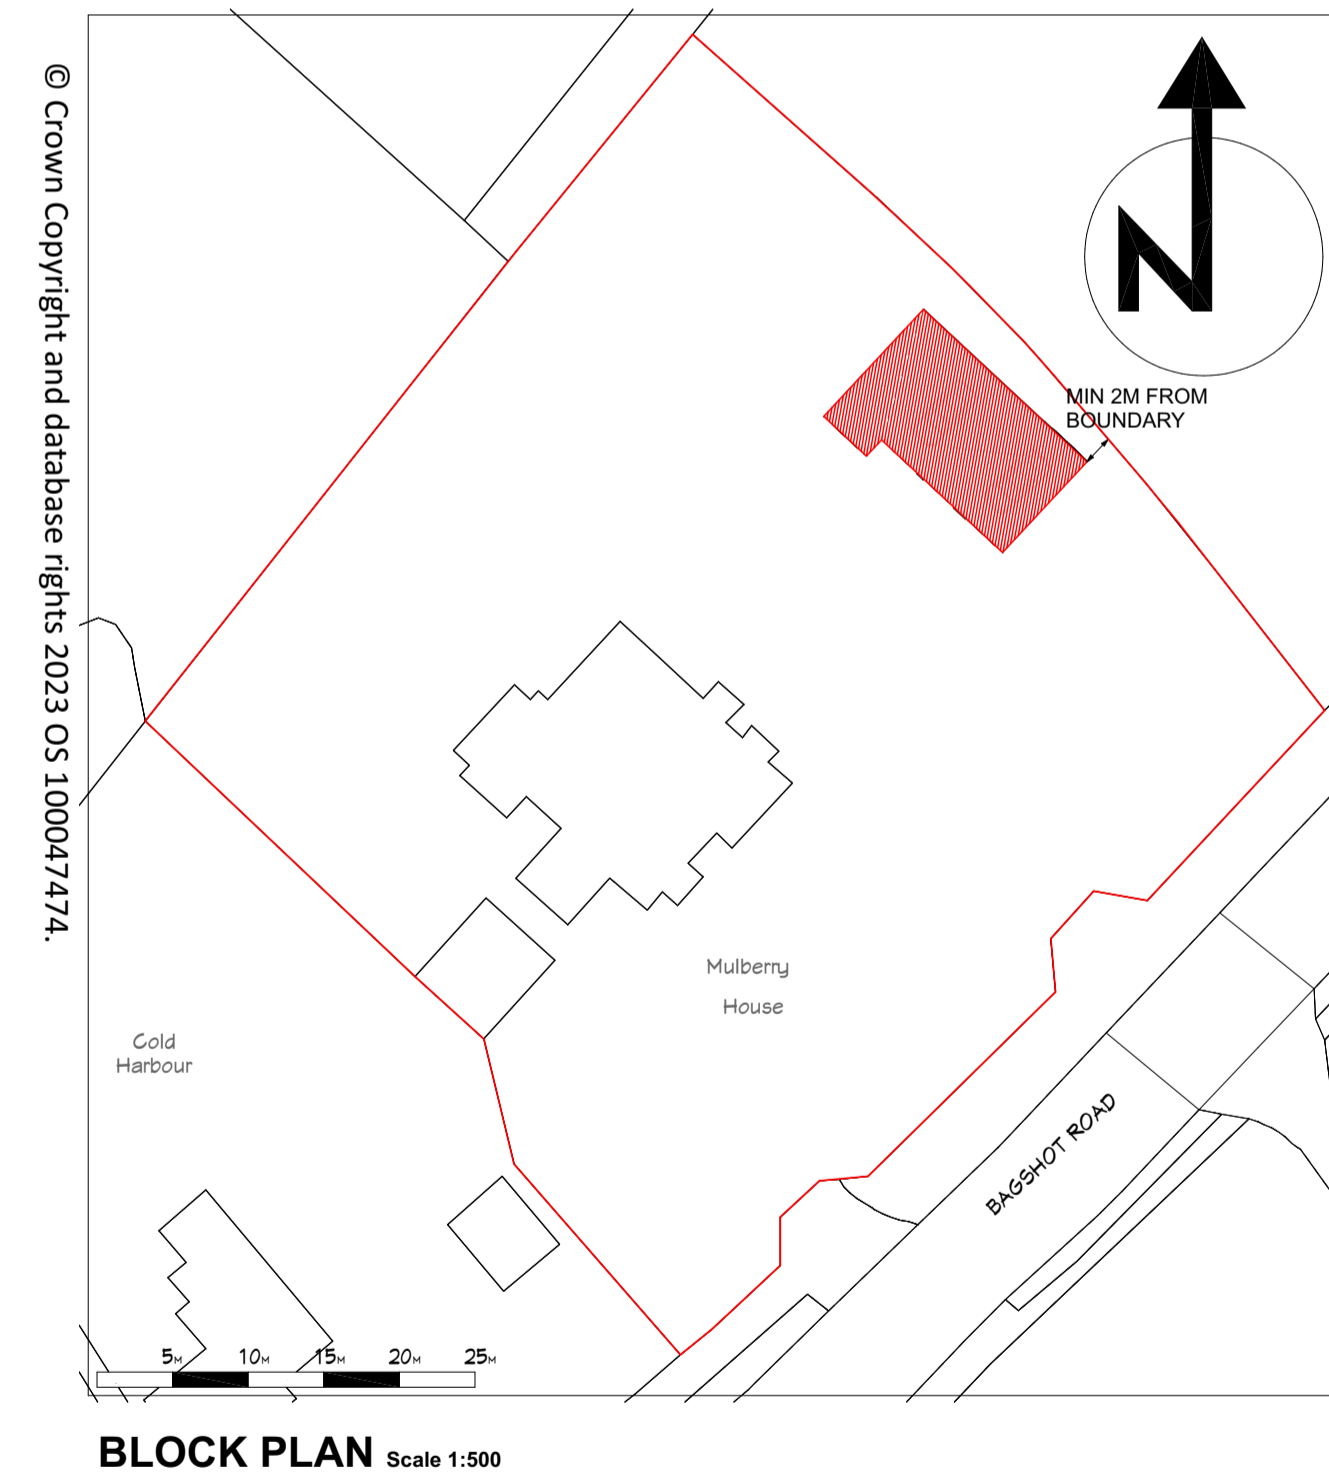
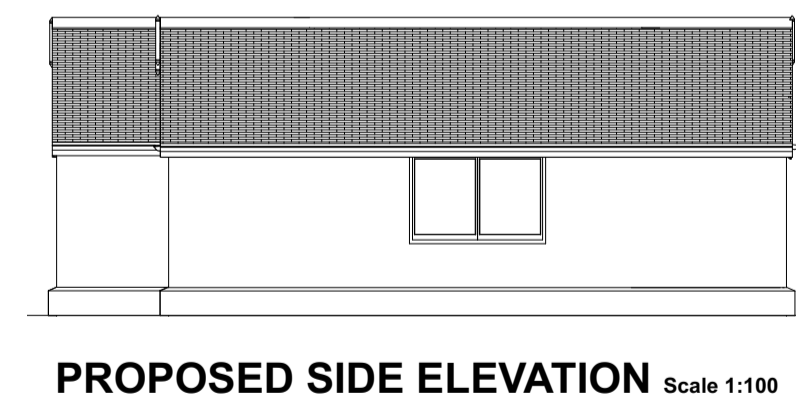
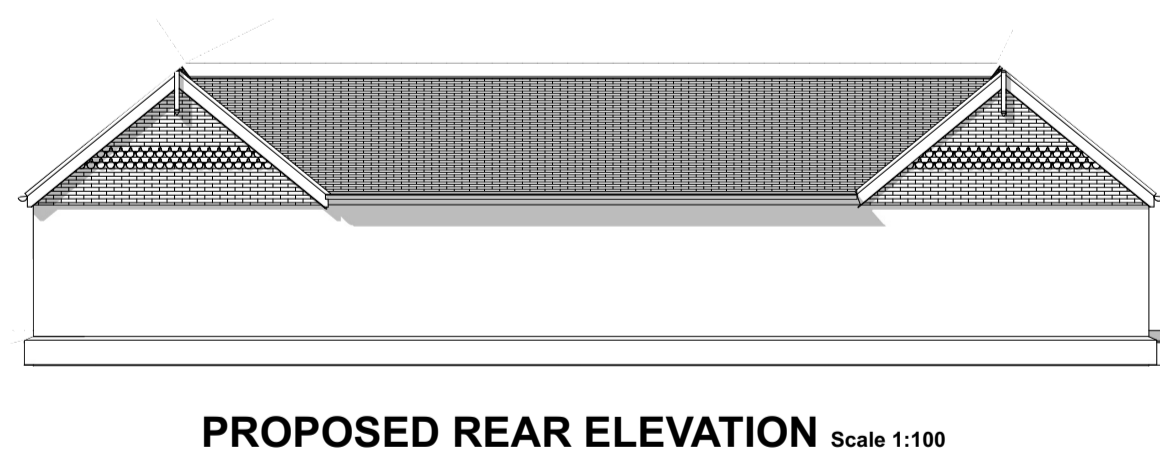
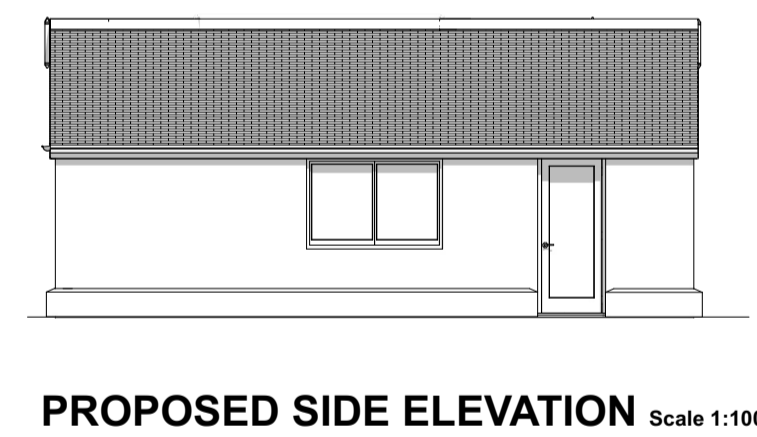


PROPOSED MATERIALS-ALL TO MATCH MAIN HOUSE
 WALLS-RED/ORANGE FACE BRICKS
 ROOF-ORANGE/REF PLAIN CLAY TILE-EDPM TO CROWN ROOF
 WINDOWS-WHITE UPVC
 DOORS-JOINERY
 GARAGE DOORS-NATURAL WOOD

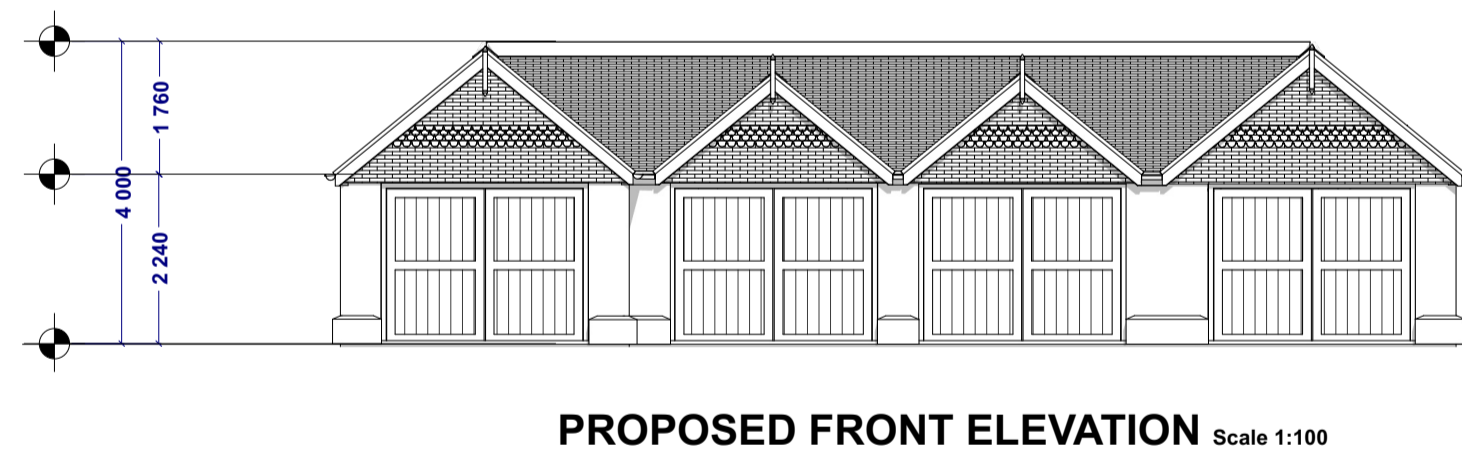

Client MR AND MRS MOULSDALE	
Project MULBERRY HOUSE WEST END BAGSHOT ROAD GU24 9GS	Project Title and Description DETACHED GARAGE
DRAWING No. -DWG-01 DRAWING REF-MOUL/23022024/ PD	Drawing Title PROPOSED PLANS PROPOSED ELEVATIONS SITE PLAN BLOCK PLAN
Sheet A:1	Date 06 MARCH 2024
Scale	Drawn
Revision	