


EXISTING GROUND FLOOR PLAN  
SCALE 1:50




EXISTING FRONT ELEVATION  
SCALE 1:100

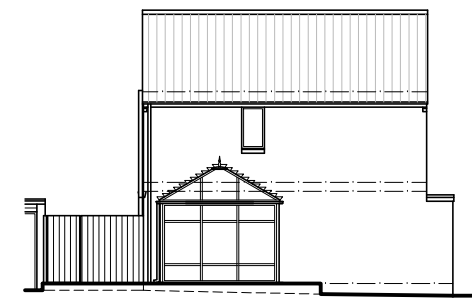


EXISTING SIDE ELEVATION 1




EXISTING REAR ELEVATION

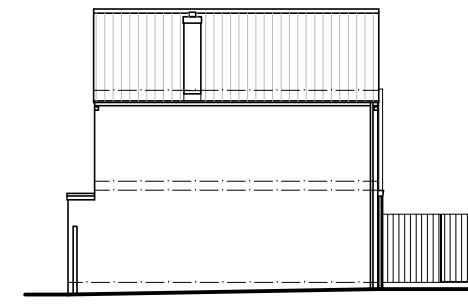

EXISTING SIDE ELEVATION 2

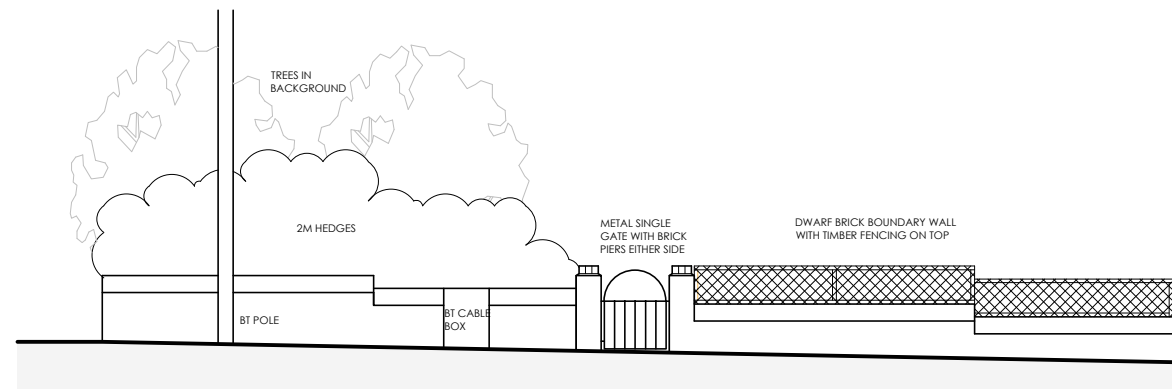

EXISTING STREET ELEVATION **E1**  
SCALE 1:50

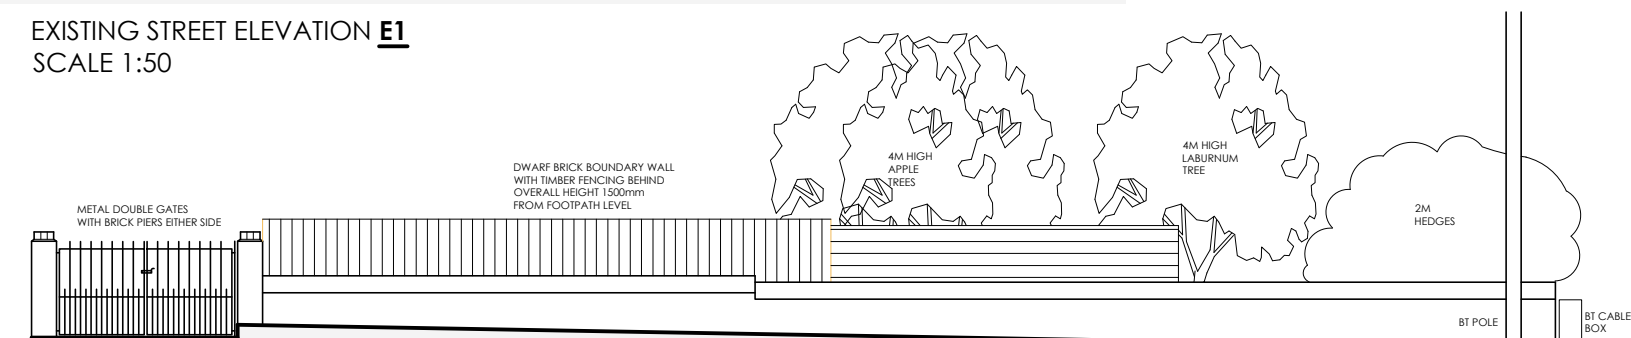

EXISTING STREET ELEVATION **E2**



PROPOSED SINGLE STOREY SIDE EXTENSION		
PROPOSED BOUNDARY WALL, FENCING AND PERMEABLE GRAVEL AREA.		
22, ATHOL GROVE, SILKSWORTH		
EXISTING PLAN & ELEVATIONS		
SCALE:- 1:50/ 1:100 @ A1	DATE:- MAR 24.	REVISION:-