




EXISTING FRONT ELEVATION 1:100

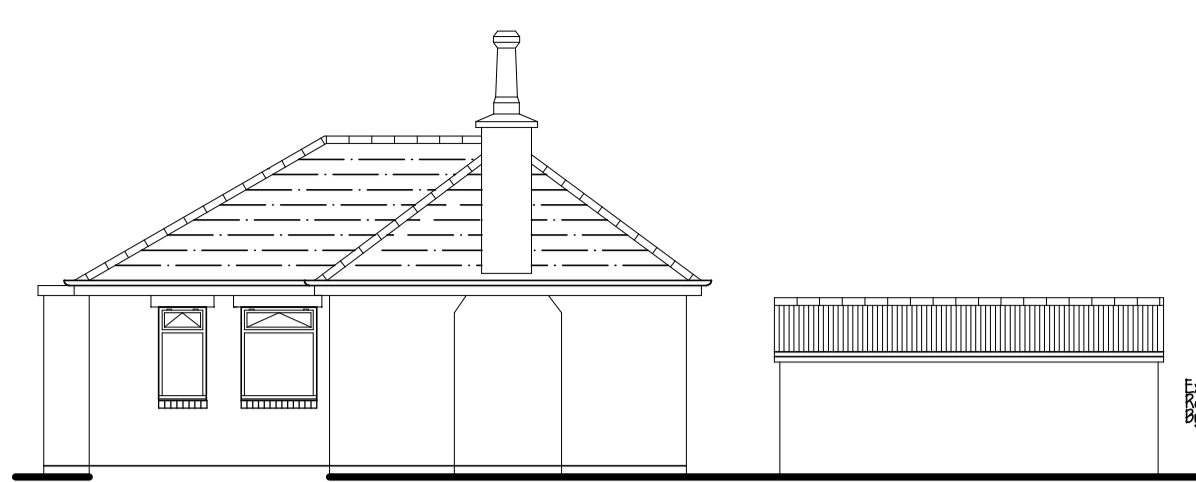



EXISTING SIDE ELEVATION 1:100

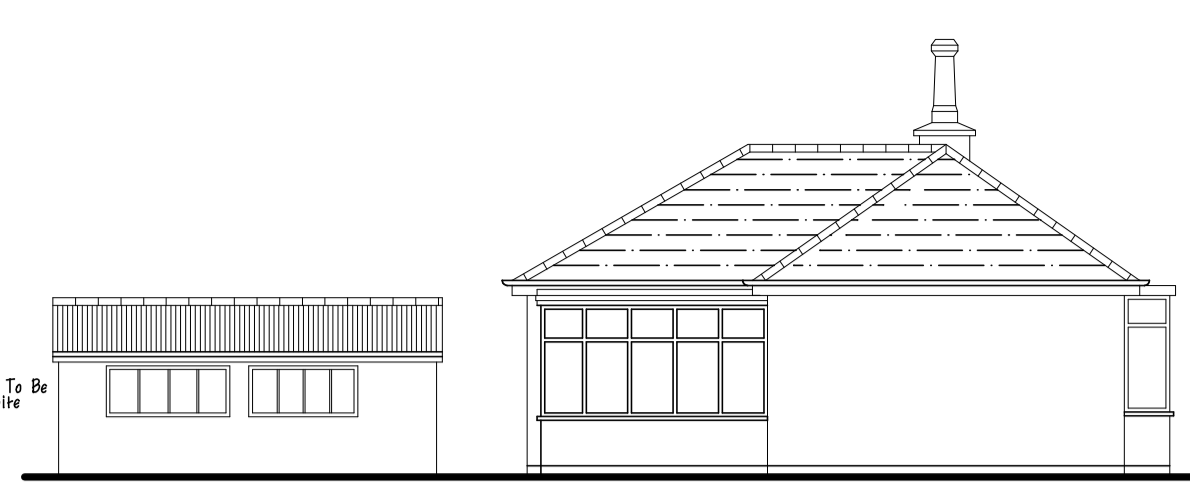

EXISTING SIDE ELEVATION 1:100

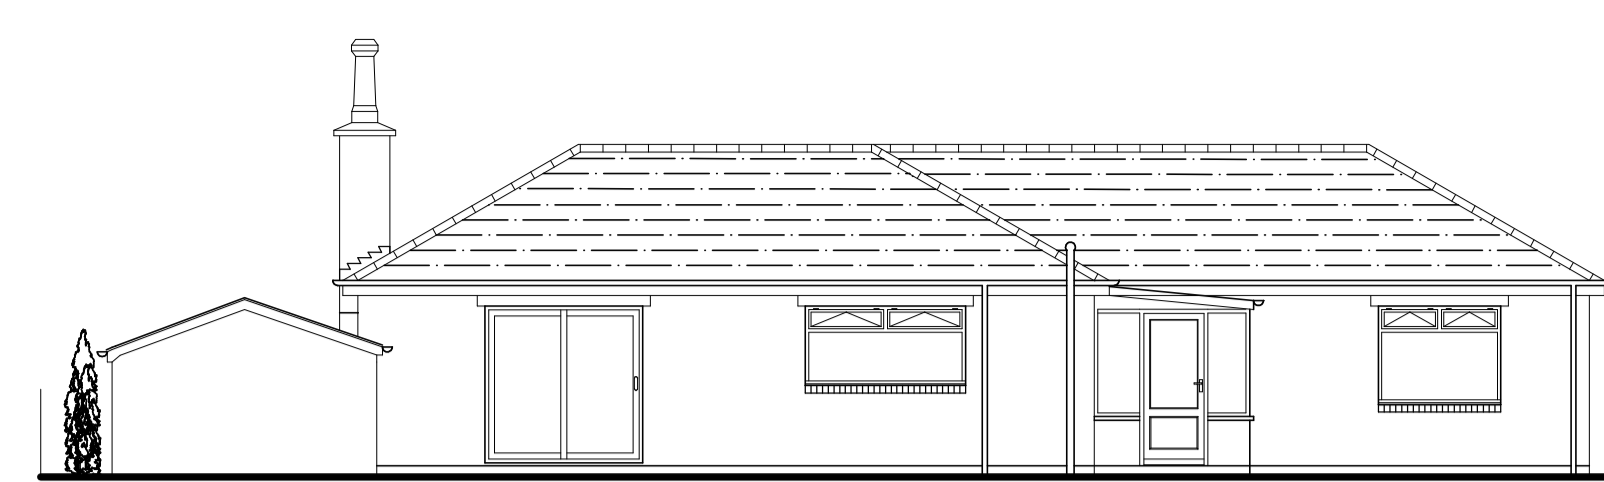


EXISTING REAR ELEVATION 1:100

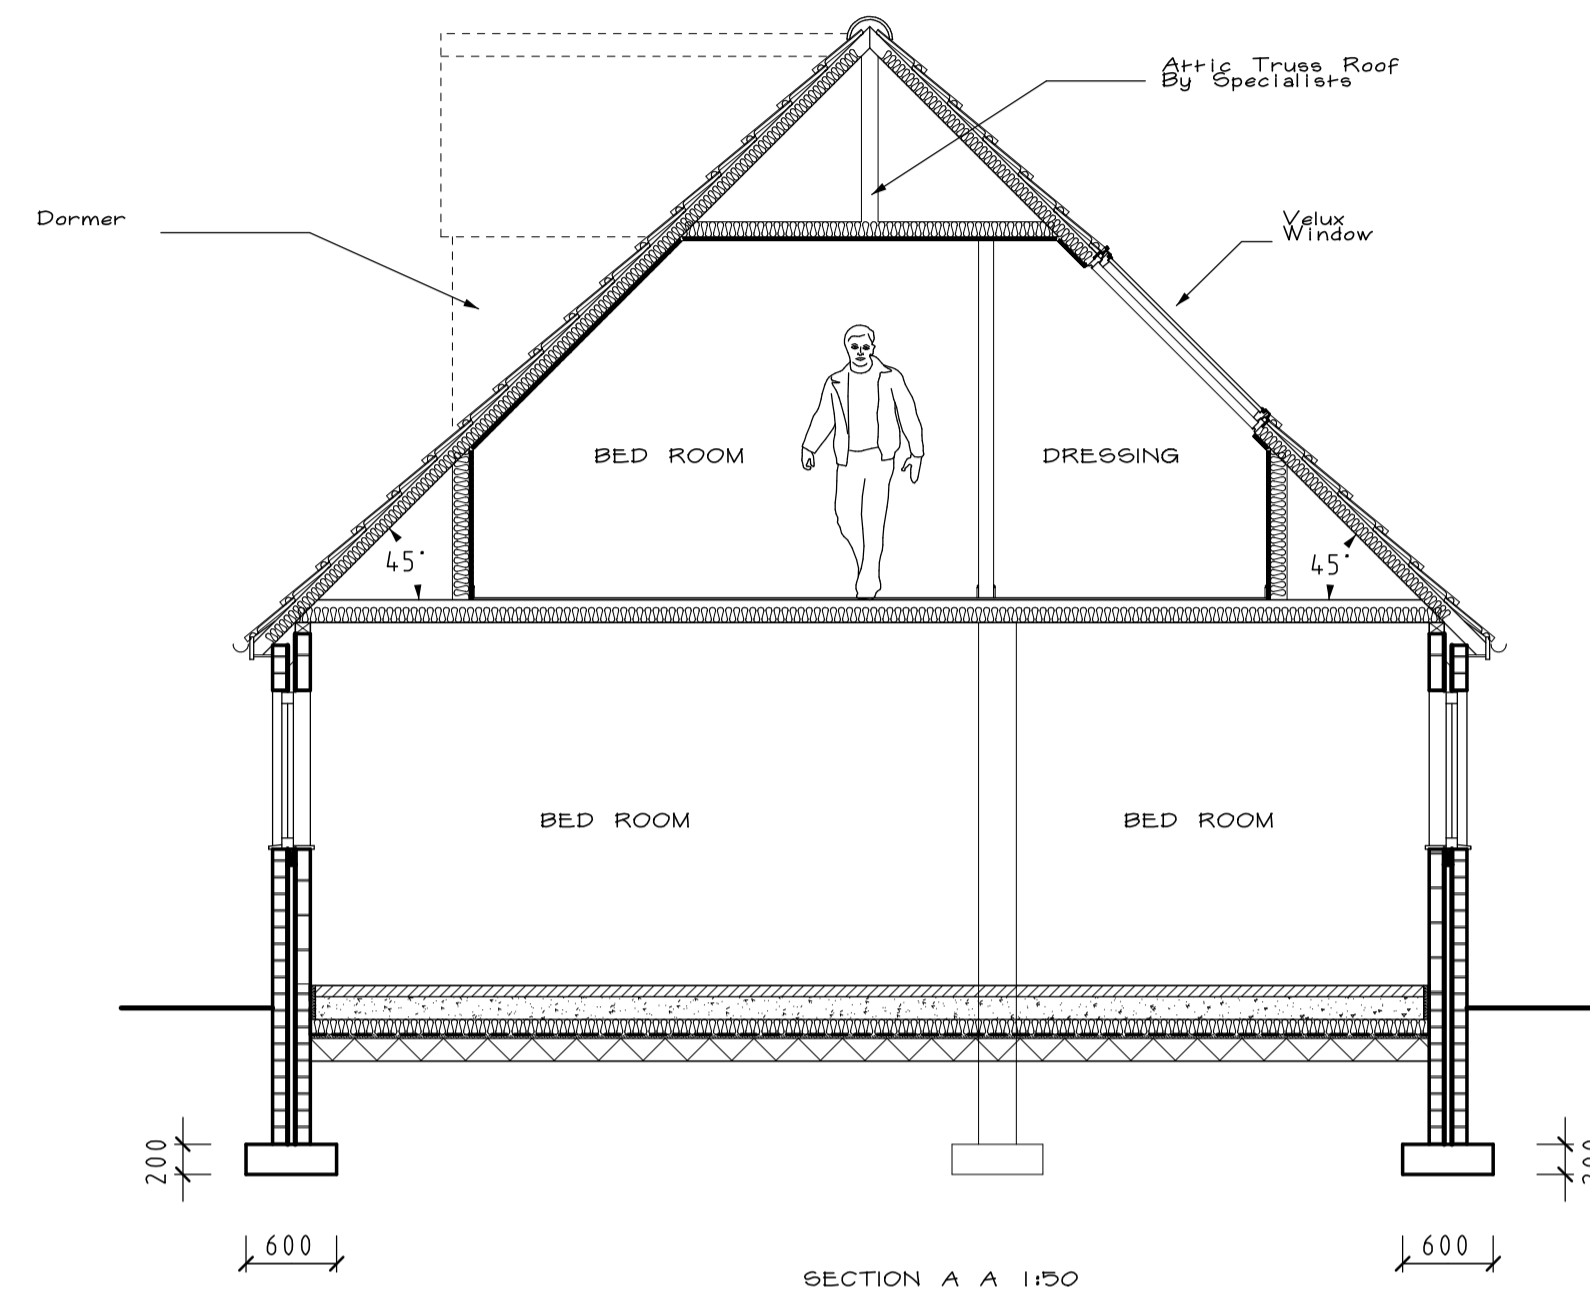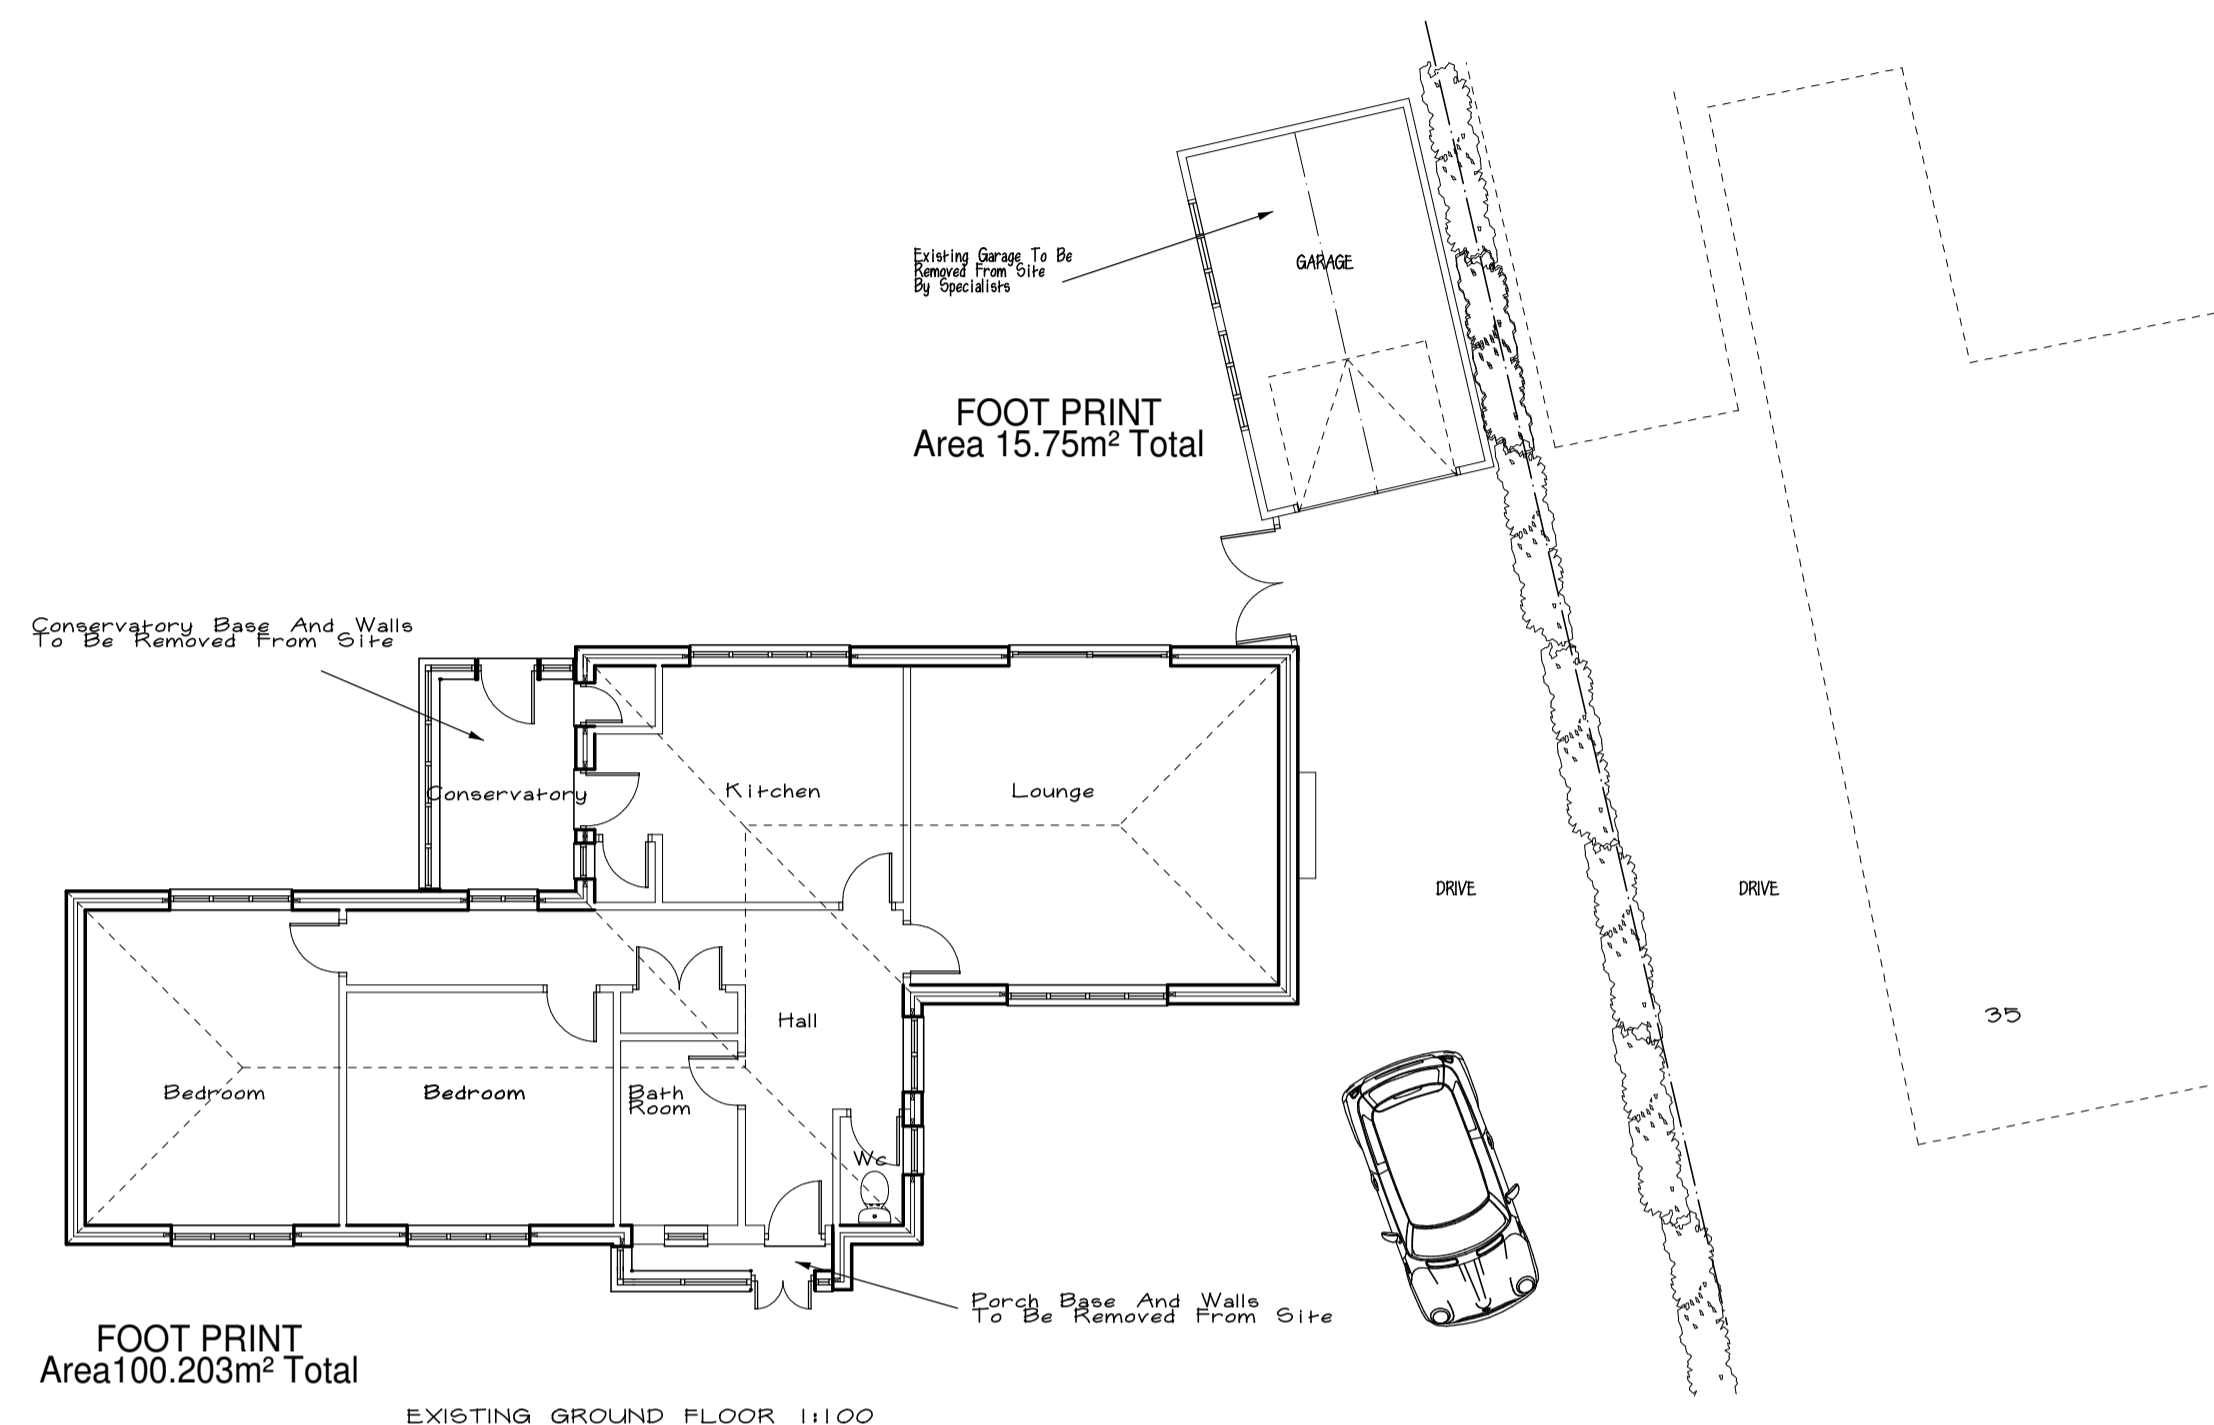


SPECIFICATIONS :




PROPOSED FRONT ELEVATION 1:100

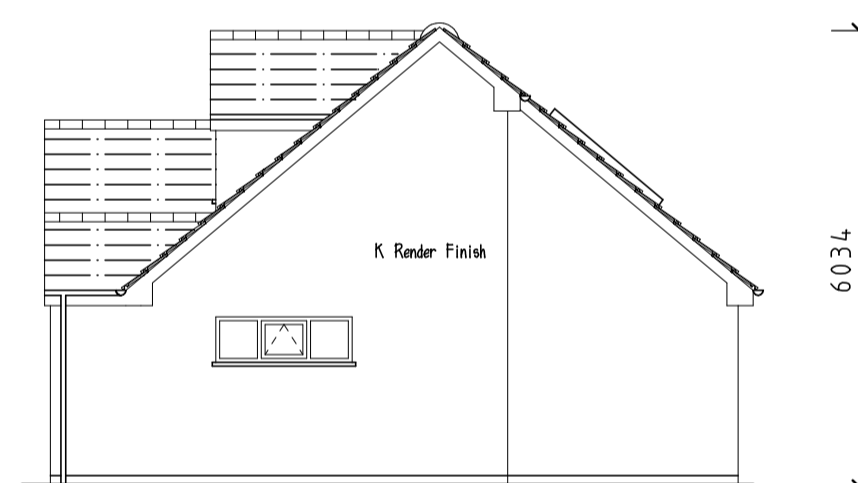


PROPOSED SIDE ELEVATION 1:100

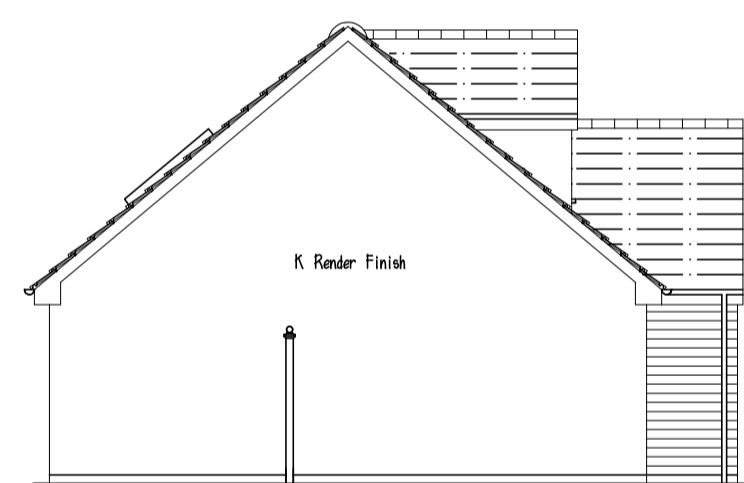


PROPOSED SIDE ELEVATION 1:100

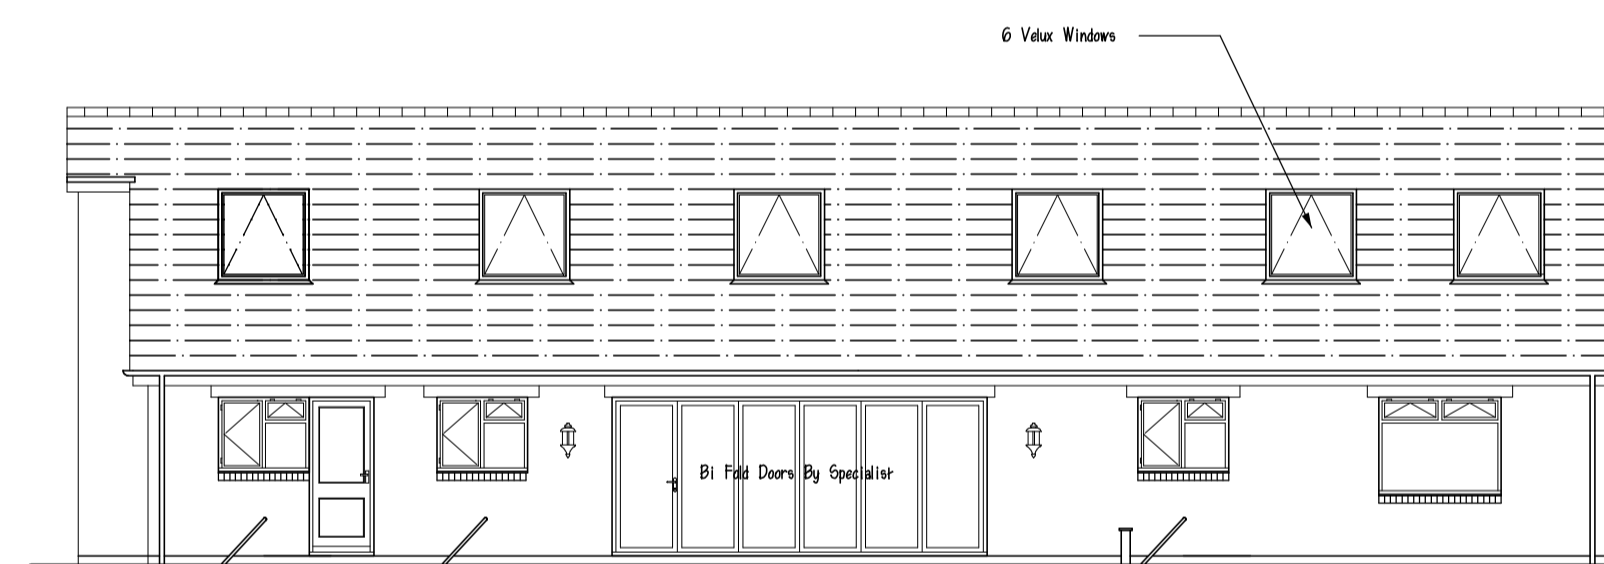

PROPOSED REAR ELEVATION 1:100

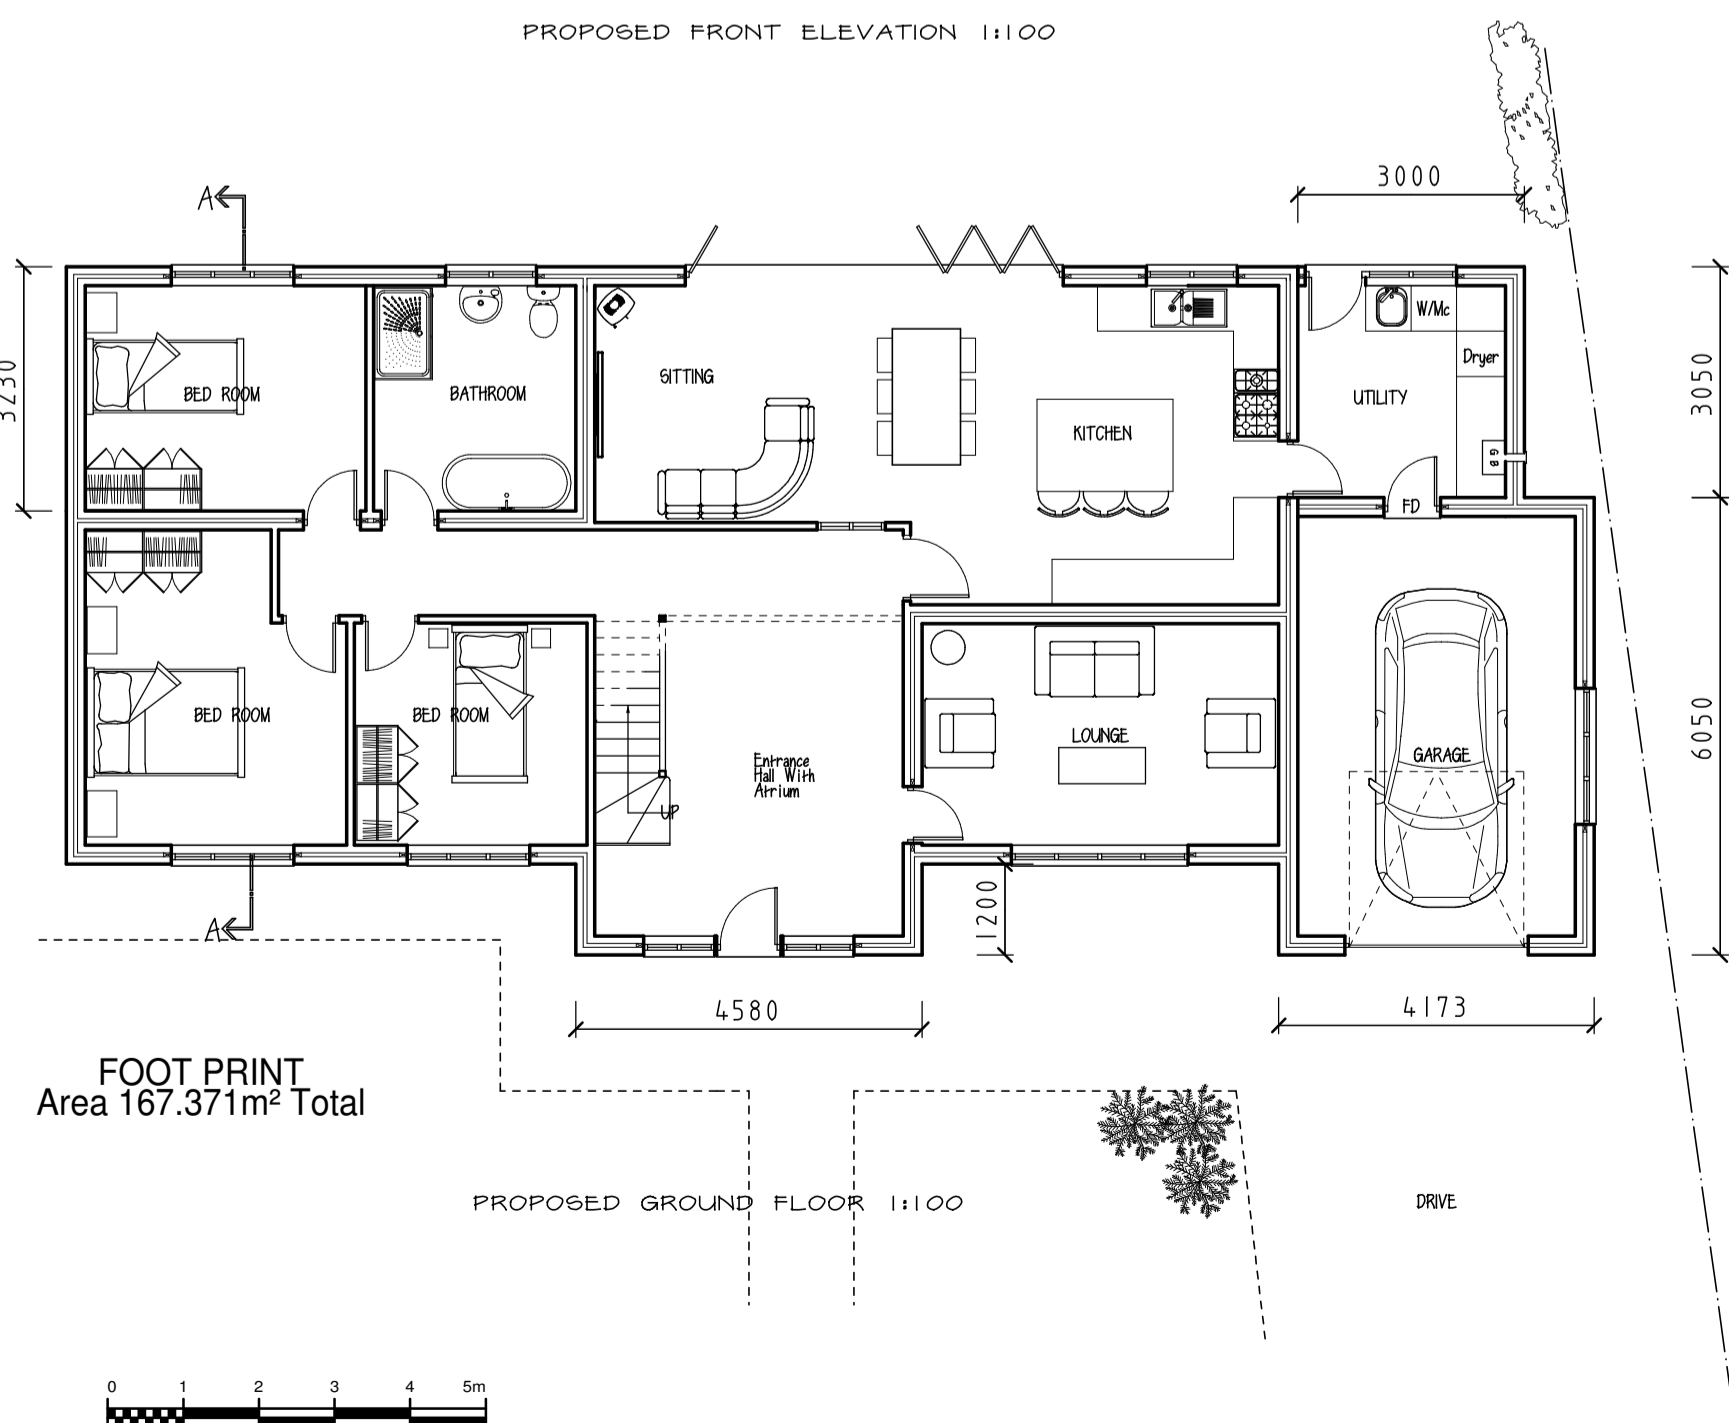


PROPOSED GROUND FLOOR 1:100

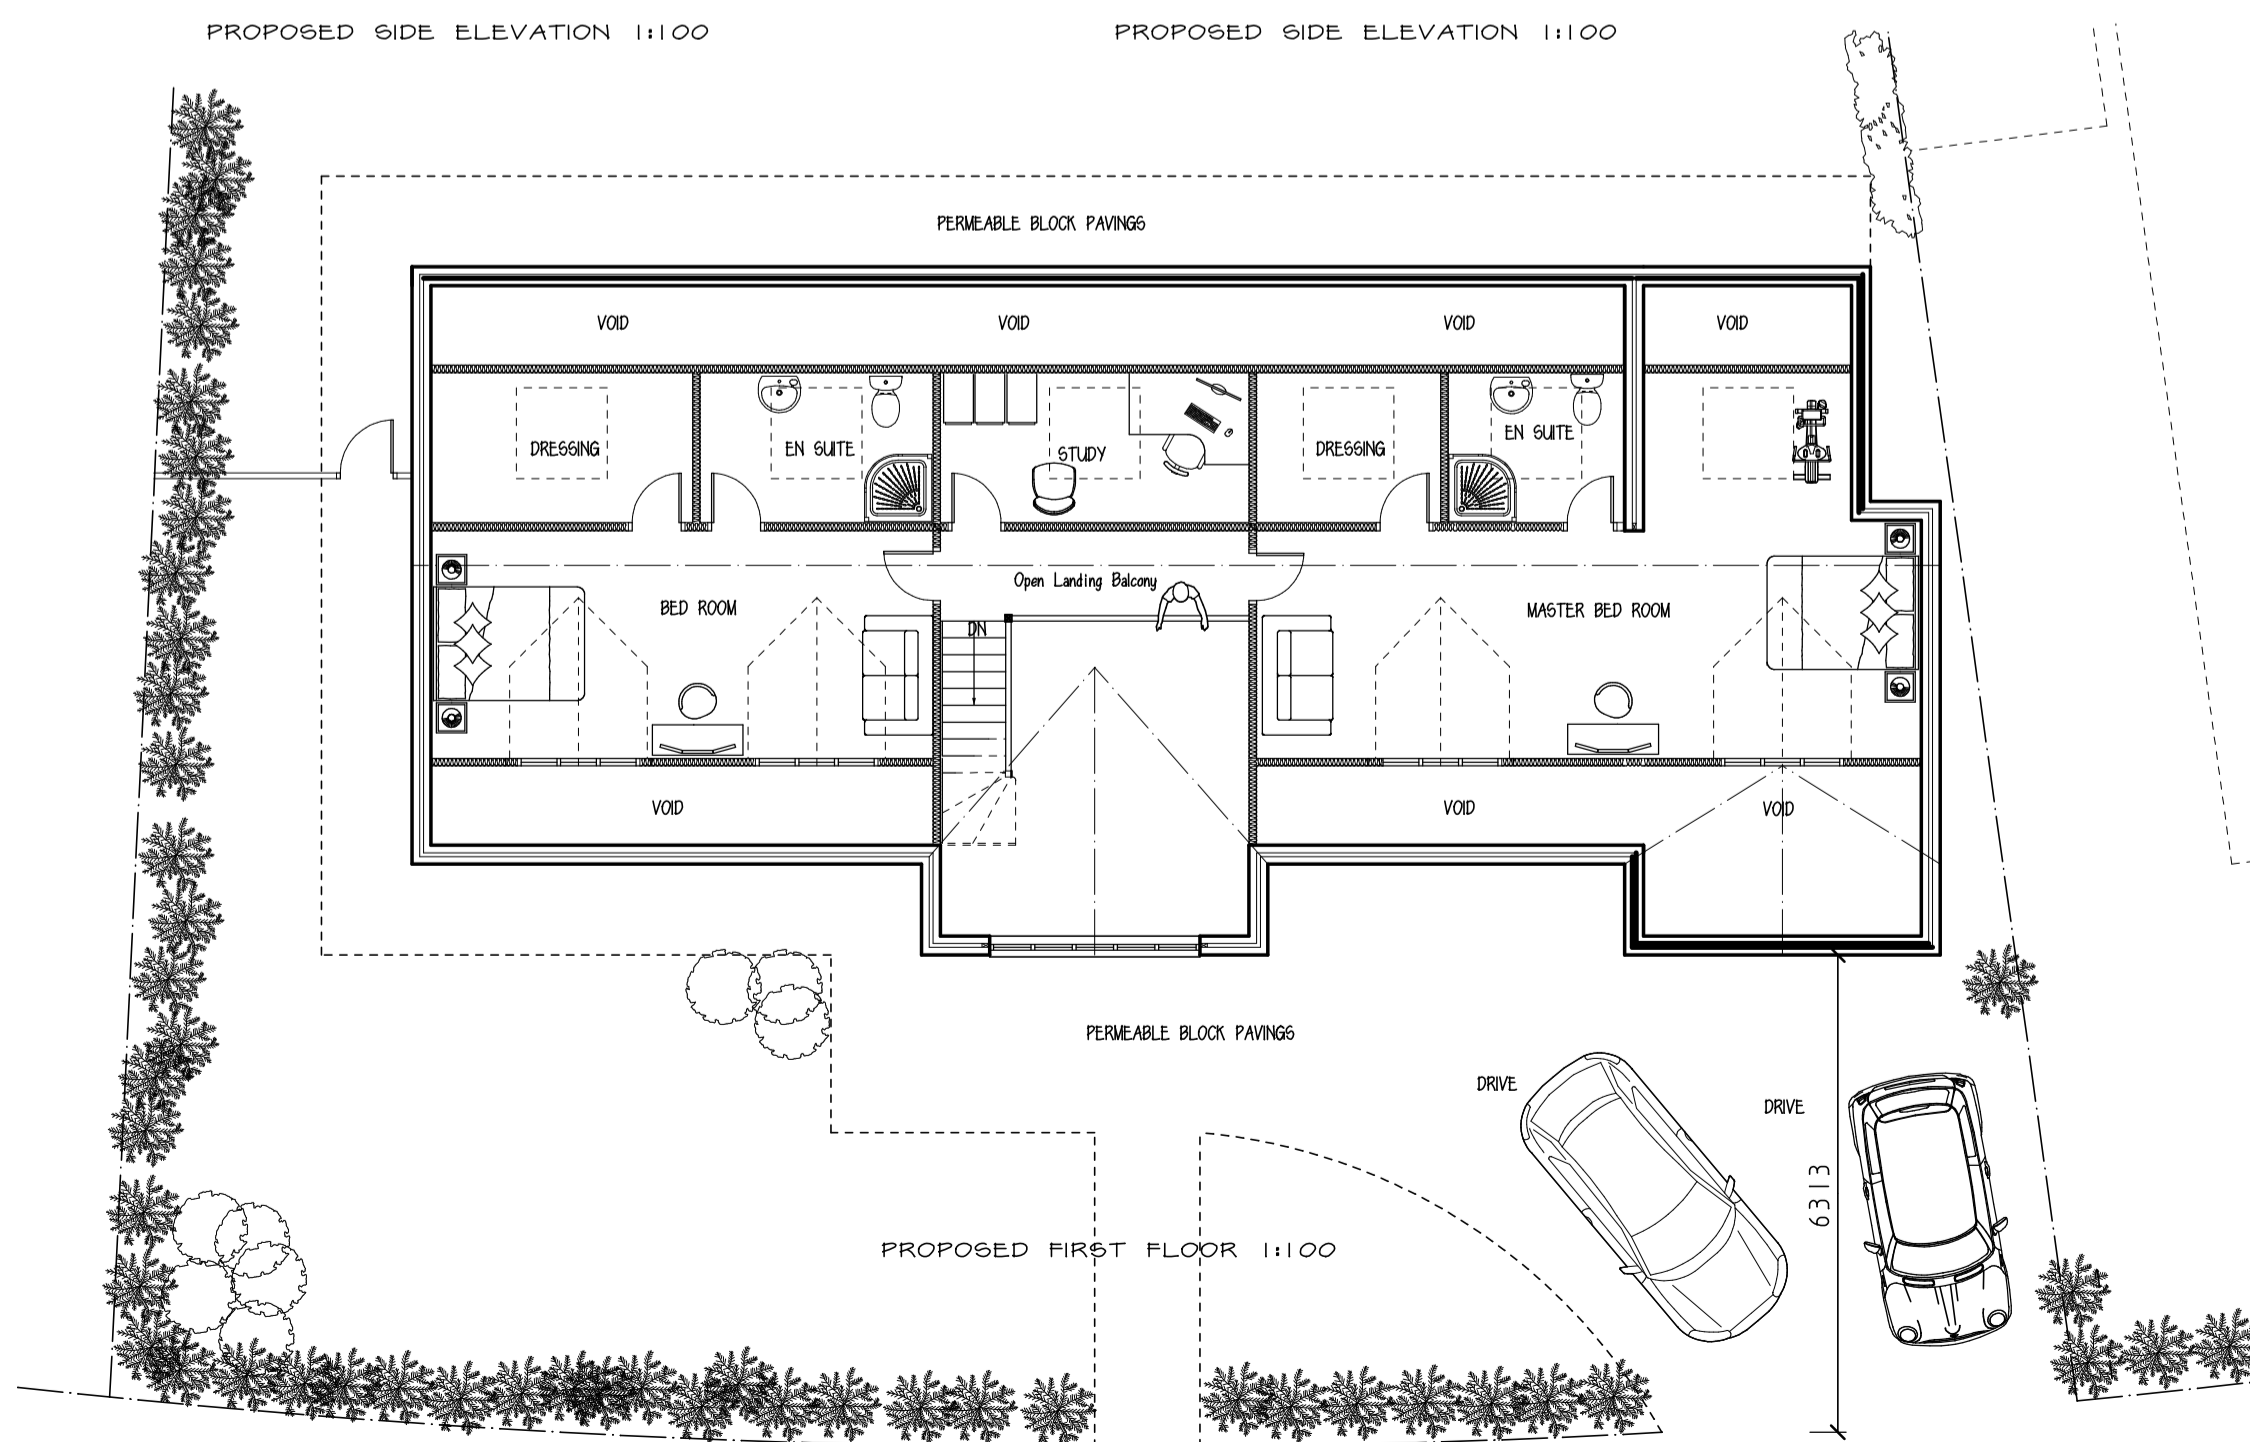

PROPOSED FIRST FLOOR 1:100

NOTE:
ALL EXTENSIONS TO BE BUILT IN CONCRETE BLOCK
AND K RENDERED IN WHITE FINISH
WINDOWS AND DOORS TO BE FINISHED IN GREY.

NOTE:
THIS DRAWING IS FOR PLANNING CONSIDERATION
ONLY DO NOT USE FOR CONSTRUCTION.

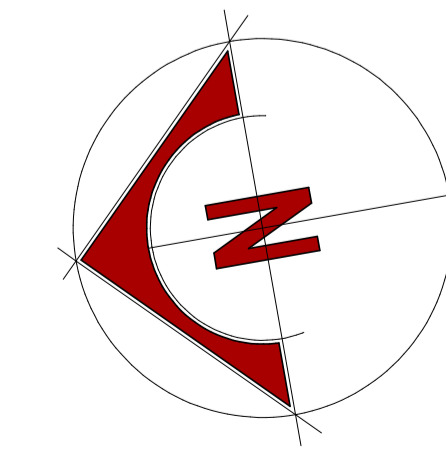

CLIENT: MR S RANCAR,	PROPOSED: Extensions & Alterations
LOCATION: 33 Wearish Lane Weesthoughton Bolton BL5 2AX	SCALE: 1:100 1:50 DATE: FEB 2024. DRG.NO: 24/110. AMENDMENTS:

L . P . P Consultants Ltd
BOUNDARY HOUSE
578 NEWTON ROAD
LOWTON, WARRINGTON
WA3 1PQ
Tel/Fax: 01925 221883 Email: lawsonpreston@aol.com