

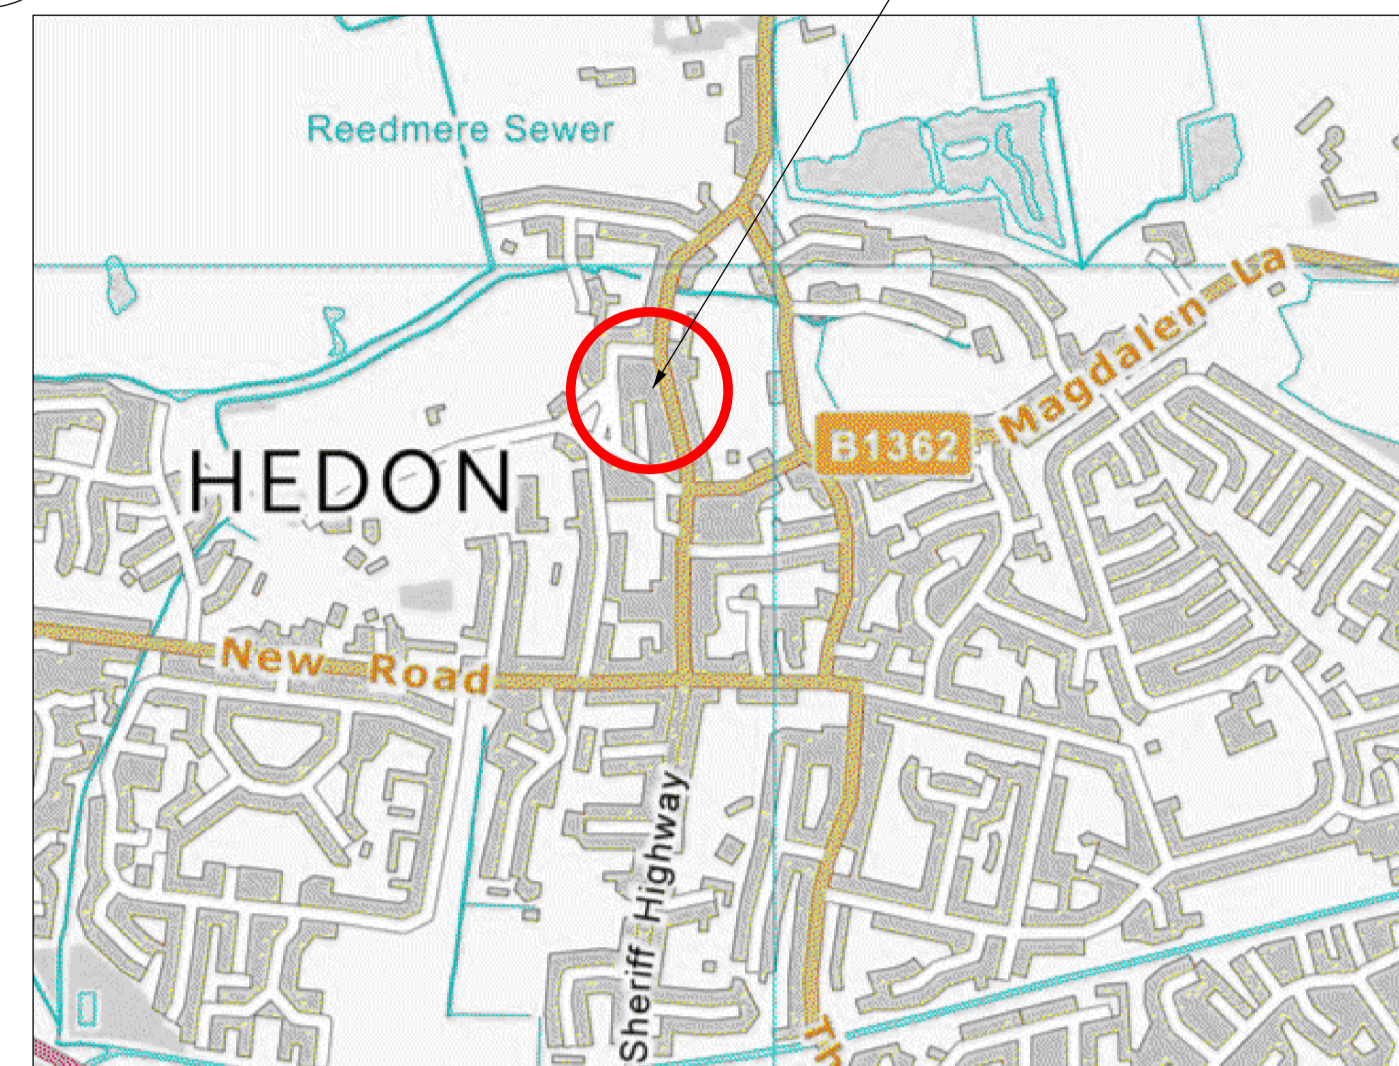
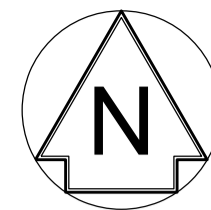


BLOCK PLAN
SCALE 1:200

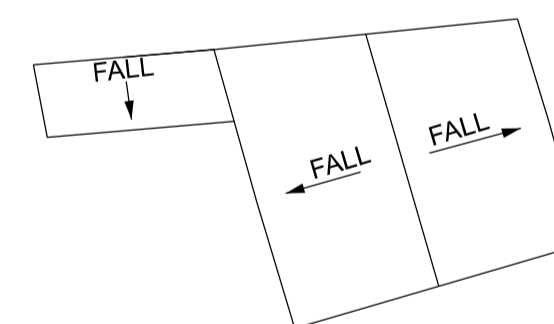

BLOCK PLAN
NTS

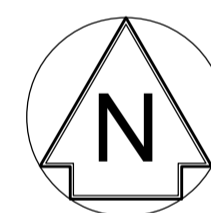

ROOF PLAN
SCALE 1:200

Notes:

- All dimensions are in millimetres (mm) unless noted otherwise. DO NOT SCALE FROM THIS DRAWING. USE FIGURED DIMENSIONS ONLY.

IF IN DOUBT ASK

Issue	Date	Description	Drawn	Des.	Chkd.
Suitability					
Endorsed by:					
Client					
Martin Hodgson					
Designer					
Martin Hodgson					
Contractor					
Contract No.					
Contract Title					
3 BED TERRACED HOUSE SOUTTERGATE HULL					
ELR & Mileage					
Drawing Title					
EXISTING LOCATION AND BLOCK PLAN					
Scale (A1)					
AS SHOWN					
Drawing No.					
0001					
Issue					

