


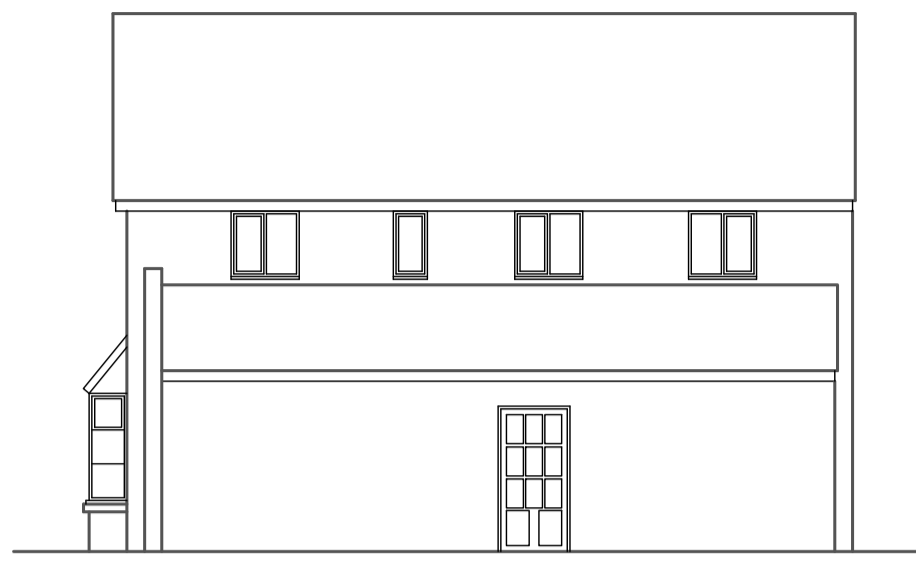


Existing & Proposed South Elevation
1:100




Existing & Proposed East Elevation
1:100




Existing & Proposed North Elevation
1:100

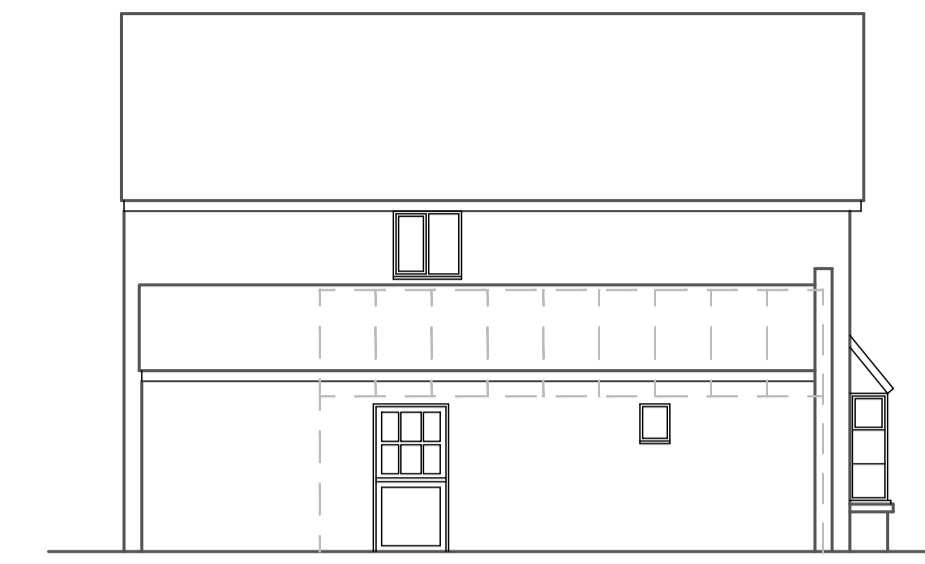

Existing & Proposed West Elevation
1:100

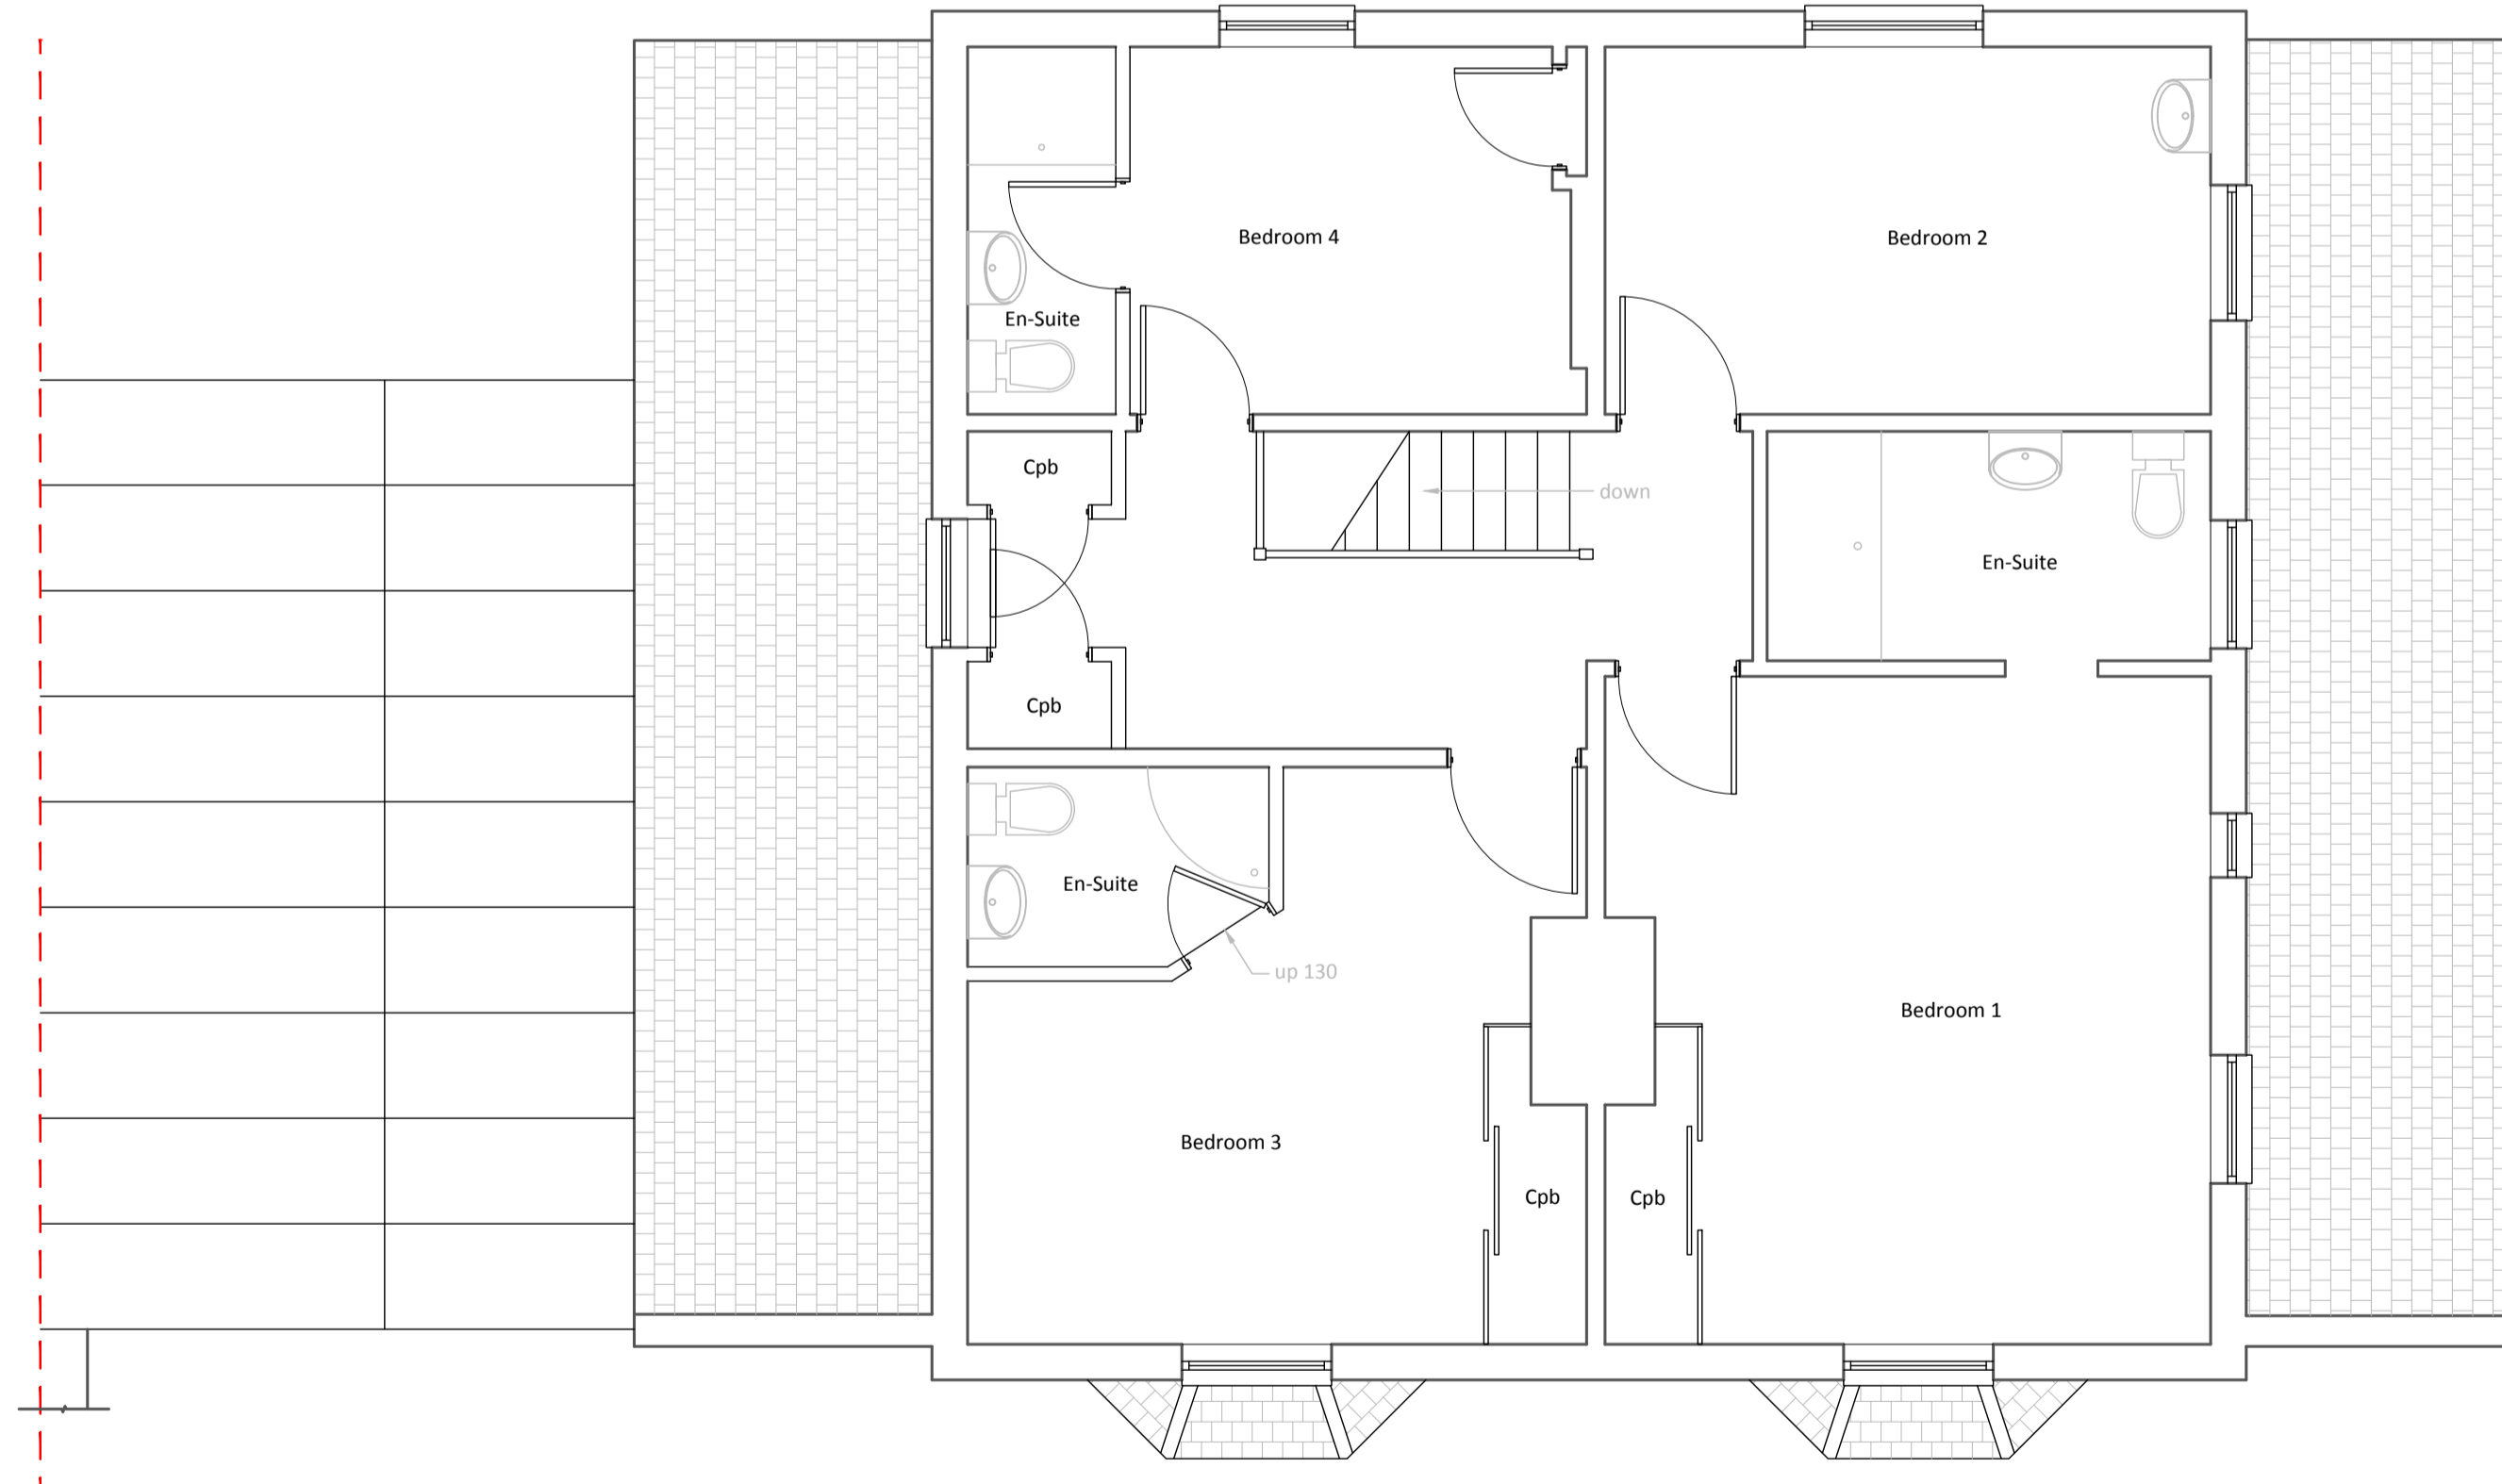

Existing First Floor Plan
1:50

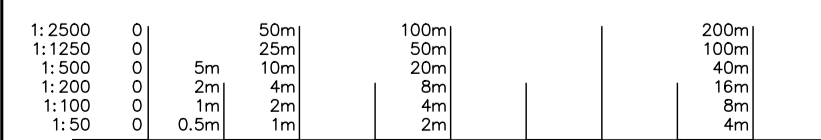

Notes:

All dimensions and details should be checked on site prior to commencement of work by the Client or Contractor. Seven Nine Design Services retain copyright of design, scheme and ownership of the drawings. Drawings should be read in conjunction with structural engineer's drawings and information. All works are to comply with current regulations, British & European Standards. Before works commence it is the responsibility of the home owner to serve party wall notices to all neighbours, where applicable. All drawings are to be read in conjunction with Structural Engineer's Notes & Calculations, Structural Engineer's Notes, Calculations and Drawings override Seven Nine Design Services. When printing PDF's it is the responsibility of the user to verify that the resulting prints are to the correct scale on the correct sized sheet and that scale bars measure correctly.



'The Drawing Room'
3 Orchard Drive,
Standon, Ware,
Herts,
SG11 1XD.
07958 391 734
ds@79ds.co.uk
www.79ds.co.uk

Client	Removed for GDPR
Site Address	Ford House, The Ford, Little Hadham, Herts, SG11 2BW
Project Description	Alterations
Drawing Title	Existing First Floor Plan & Elevations
Drawn	D.S.
Sheet Size	A1
Scale	1:50, 1:100
Drawing Number	240112.03
Date	February 2024