



GROUND FLOOR PLAN

HOUSE PLOT 1
 4-Bed/5-Person.
 GIFA = 166.1sq.m.
 GEFA = 191.6sq.m.

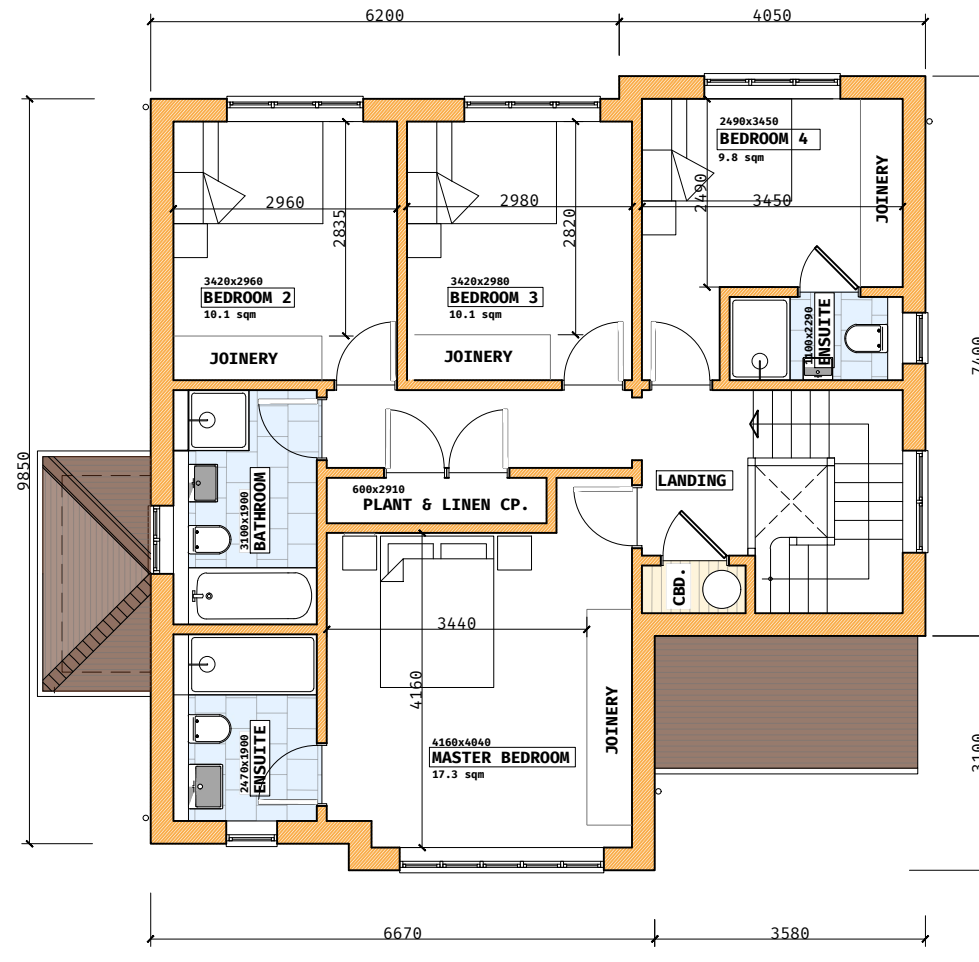

FIRST FLOOR PLAN

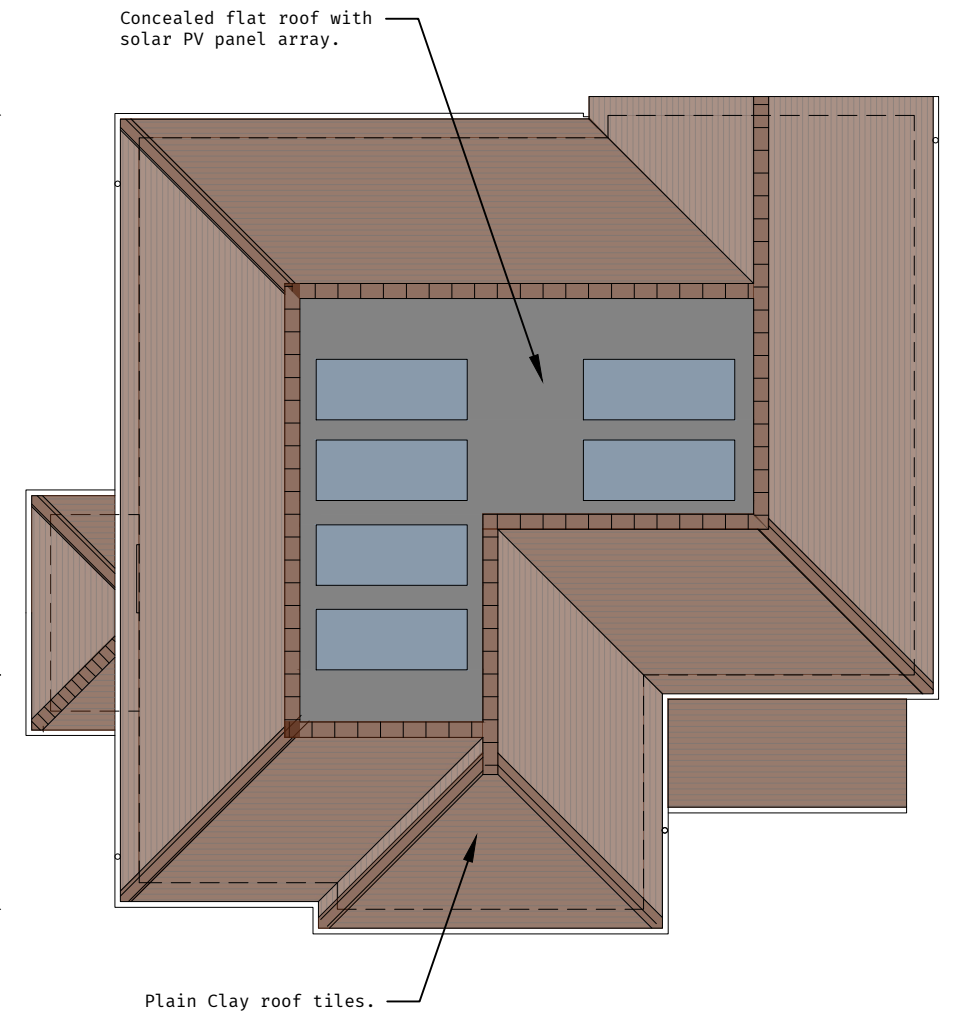

ROOF PLAN



Rev	Date	Revision	Comment	By
-	29.01.24	Planning issue	DG	
A	07.03.24	Revised planning	DG	

PROPOSED PLANS
PLOT 1_4 BED

Drawn by: BF Checked by: DG
 Scale: 1:100@A3

Warren Farm Cottages
 Guildford Road, Effingham,
 Surrey, KT24 5QG

Warren Farm Cottages

22-1938
PL_003A

Mitchell Evans
 90 / Meadrow
 Godalming
 GU7 3HY
 01483 453 453

