



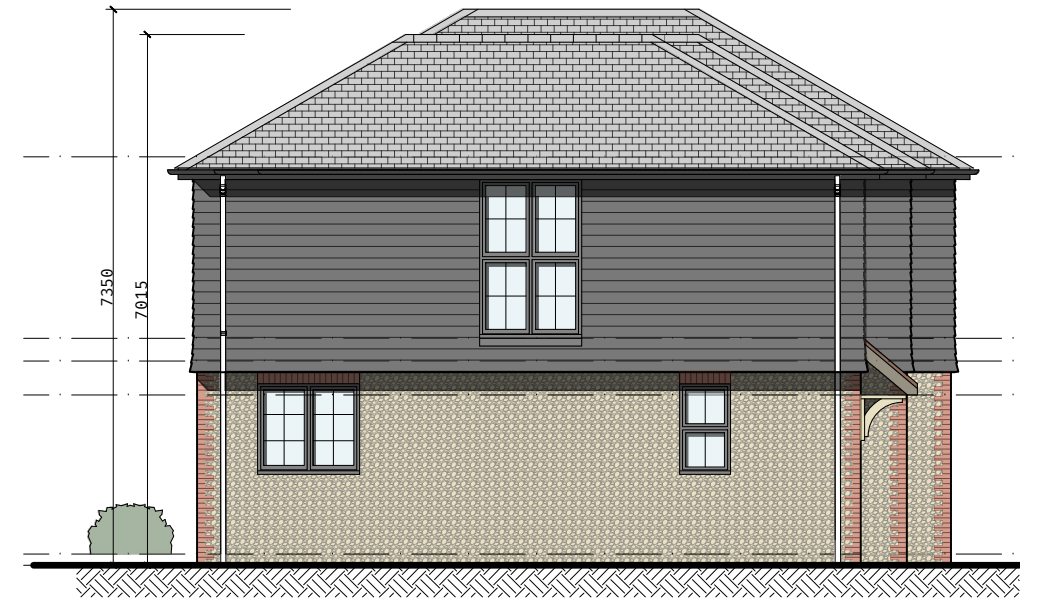


WEST ELEVATION

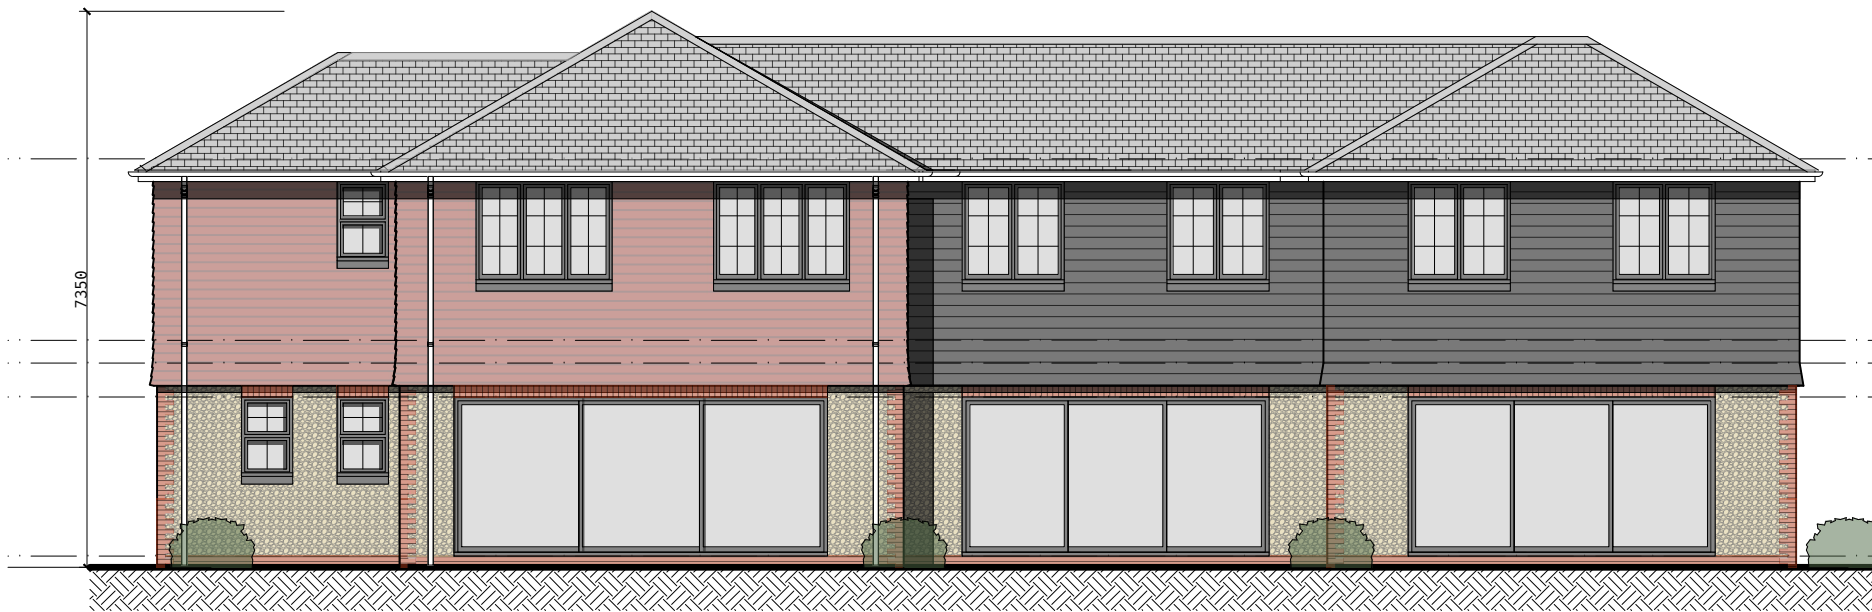



NORTH ELEVATION



EAST ELEVATION

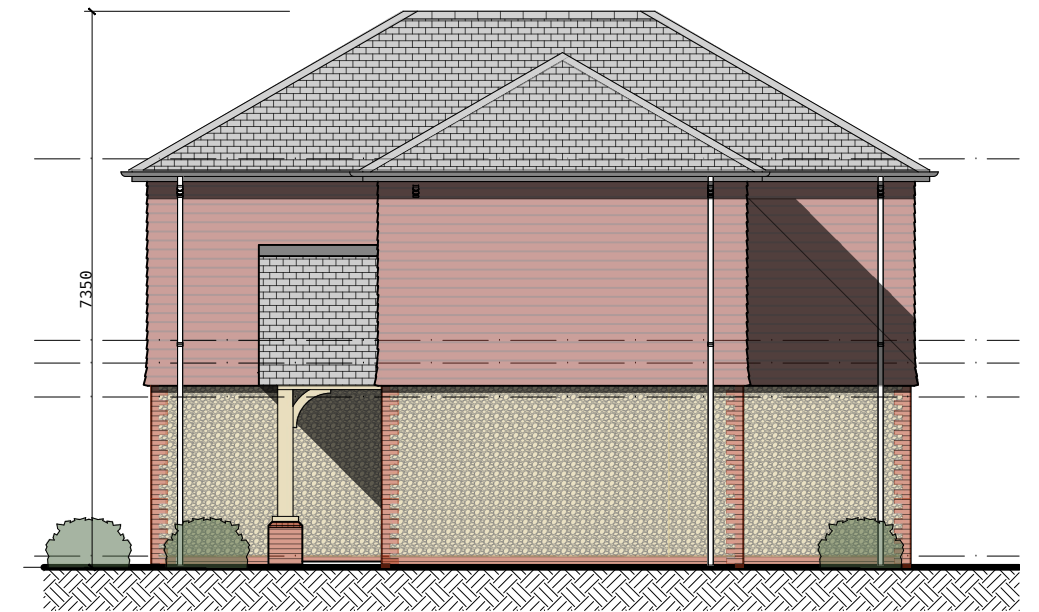

SOUTH ELEVATION

 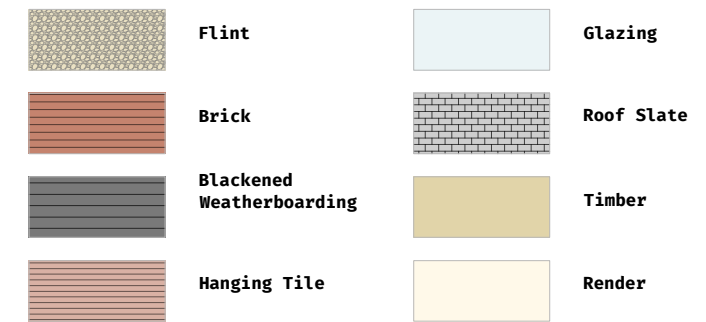

Rev	Date	Revision Comment	By
-	29.01.24	Planning issue	DG
A	07.03.24	Revised planning	DG

**PROPOSED ELEVATIONS
UNITS 2, 3 & 4**

Drawn by: BF Checked by: DG
Scale: 1:100@A3

Warren Farm Cottages
Guildford Road, Effingham,
Surrey, KT24 5QG

**Warren Farm
Cottages**

**22-1938
PL_007A**

Mitchell Evans
90 / Meadow
Godalming
GU7 3HY
01483 453 453

